
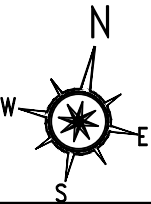


PROPOSED BIODIVERSITY
PARK AT BRAMHAPURI


FOR APPROVAL

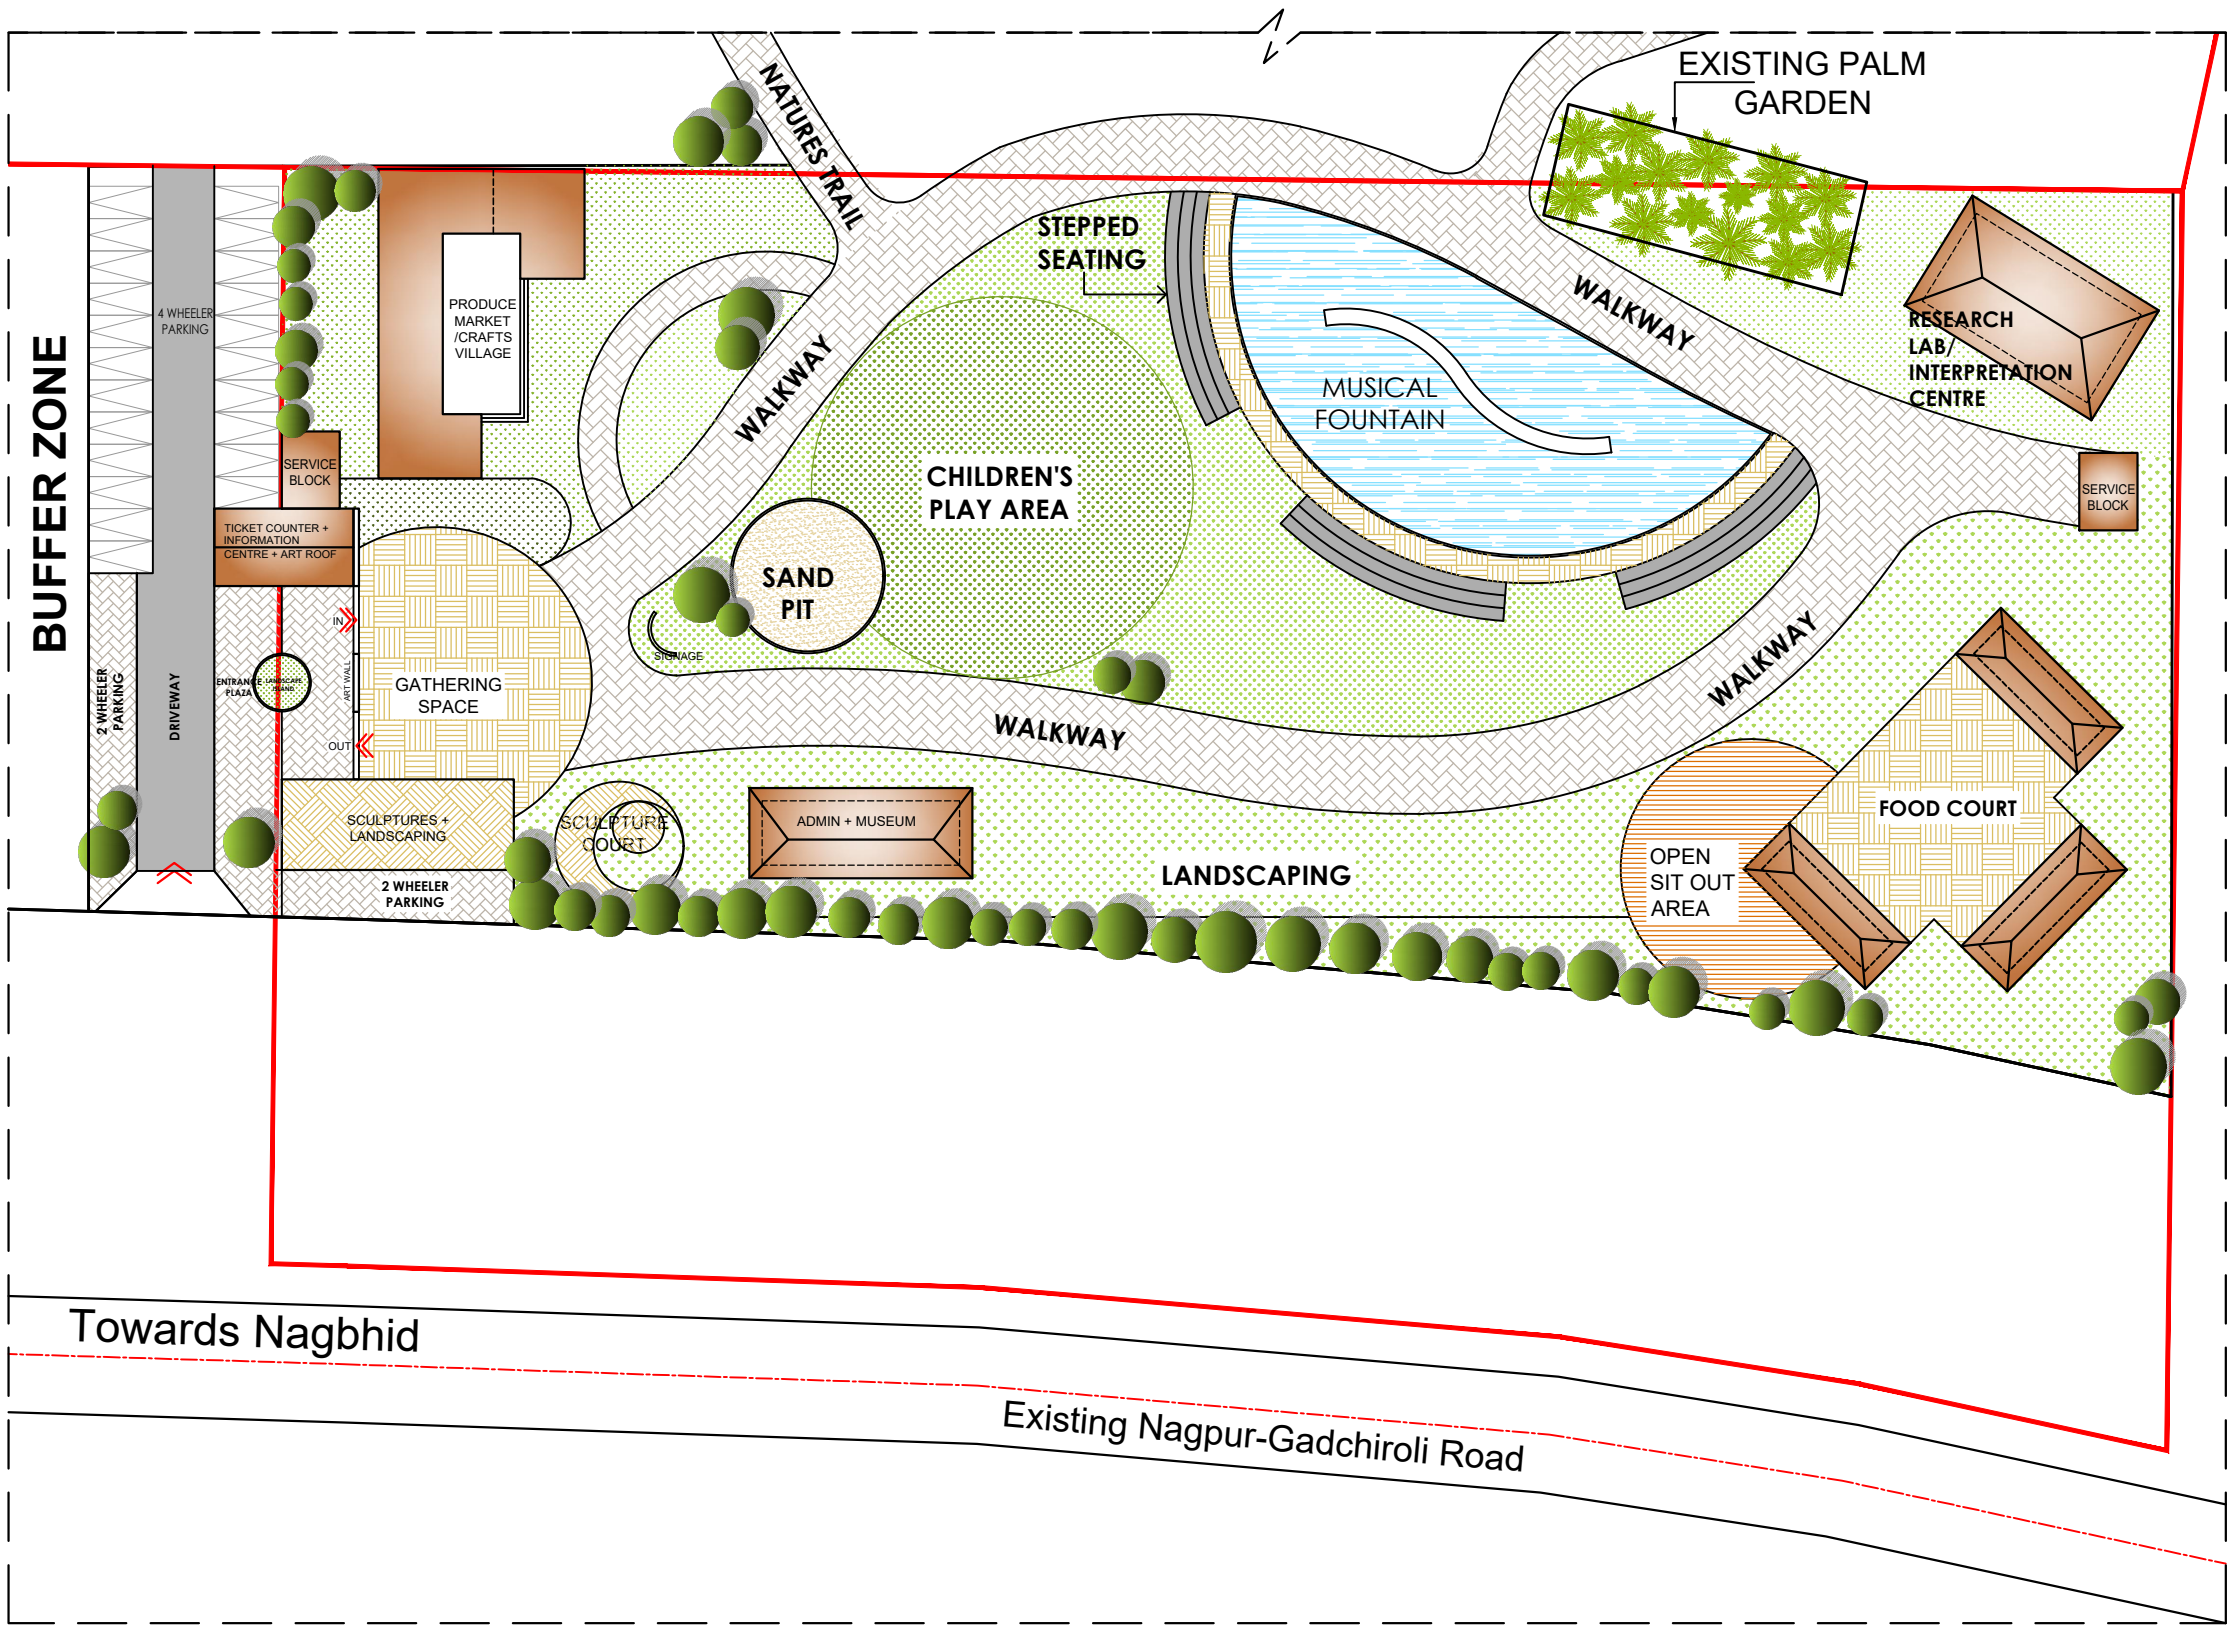

DRAWING TITLE:

PRESENTATION PLAN

REVISION DESCRIPTION	INITIAL	DATE	NO.
ALL THE BUILT SPACES ARE DESIGNED WITHIN 1.0HA AREA.		24.08.16	
EXISTING PLANTATION DEMARCATED IN THE SITE PLAN		24.08.16	
RARE ENDANGERED SPECIES & BAMBOO VAN DEMARCATED IN TENTATIVE BOUNDARY OF 21 Ha.		24.08.16	
DRAWN: RADHIKA	DATE: 25.08.16		
CHECKED: AR.MALEWAR	SCALE: NTS		



MBM ARCHITECTS
M. B. MALEWAR DESIGNS PVT. LTD.
ARCHITECTS, PLANNERS AND INTERIOR DESIGNERS
PROJECT MANAGEMENT & TURNKEY CONSULTANTS

B-WING, LOKMAT BHAWAN, 5TH FLOOR,
NAGPUR, MAHARASHTRA, PIN - 440012, INDIA.
PHONE:- OFF: (0712) 2421356 ; (M) 9422102764
FILE PATH: \\Server\A\Architecture\ANIL CHANDAK\ashok chandak\WORKING

THIS DRAWING IS THE PROPERTY OF M. B. MALEWAR DESIGNS PVT.LTD. AND MUST NOT BE COPIED WITHOUT THEIR WRITTEN CONSENT. NOR MADE KNOWN TO THIRD PARTY.

JOB No.

DRAWING No.

LAYOUT PLAN OF
PROPOSAL 1Ha LAND.