


LEAD	PRODUCT & CLASS MS CLASS "A"	DWG#	LENGTH	GANG#	P.T. TYPE	CONNECTED TO
T1	HSD CLASS "B"	2100	6250	20 KL	EARTHEN DUT	C/S OF STATION 18+79.00
T2	HSD CLASS "B"	2100	6250	20 KL	EARTHEN DUT & DUZ	C/S OF STATION 18+79.00
T3	HSD CLASS "B"	2100	6250	20 KL	EARTHEN DUT	C/S OF STATION 18+79.00
P1 P2	PUMP ISLAND PUMP ISLAND	1000 1000	4500 4500			
DUI DUZ	PROD HSDHSD HSDHSD					

CONNECTED TO
TANK T2 & T3
TANK T2 & T3

MASONRY/CONCRETE PEDESTAL FOR
ELECTRICALLY OPERATED FLAME
PROOF PUMP CONFORMING TO IS-2148

PLOT NO./ARAZI NO./ KHASRA NO./GATA NO.	02
LOCATION	VILLAGE- KARISTA
TEHSIL	PATTI
DISTRICT	PRATAPGARH
POST OFFICE	KHUNDAUR
POLICE STATION	KHUNDAUR
RAILWAY STATION	KHUNDAUR
STATE	UTTAR PRADESH
BETWEEN KM STONE	58 & 59
ROAD NAME/ NH NO.	PRATAPGARH - FAIZABAD ROAD/

TOILET BLOCK
SCALE=1:100

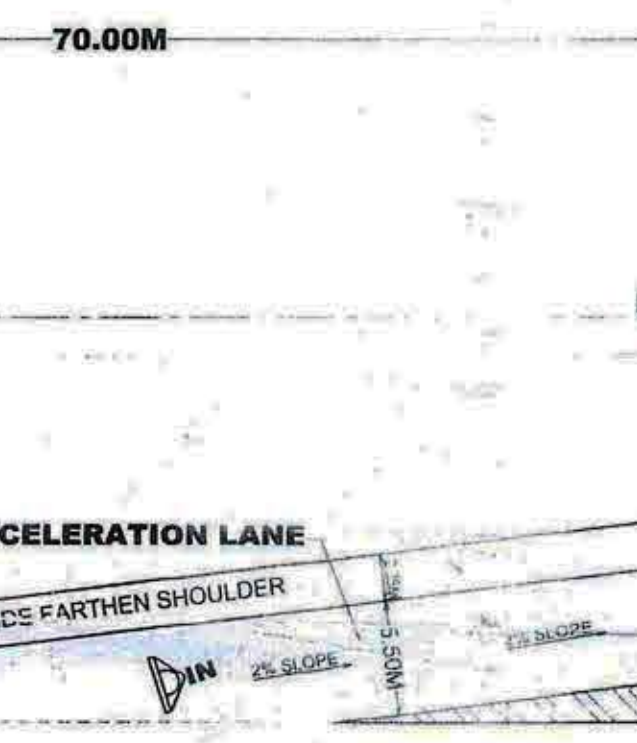

70.00M

R.O.W

DECELERATION LANE

25 M WIDE EARTHEN SHOULDER

2% SLOPE

1% SLOPE

2% SLOPE

[illegible]

ATIONS	
	INITIAL

RATION LIMITED
DIVISIONAL OFFICE
CIVIL LINES, ALLAHABAD.

ONAL ELEVATION OF
STATION.

AD, NH-96 (NEW NH
LHS) AT KHASRA NO.02,
PATTI & DISTRICT-
SH.

7/11/11

SDRSM

IOCL/NH-330/03/218

PREPARED BY:-11907946

Diagram illustrating the cross-section of a Boundary Wall Detail. The wall is 230mm thick brick wall with plaster and elevation treatment. The top of the wall is finished with 100mm thick P.C.C. coping. The wall height is 2000mm above the driveway level. The driveway level is 400mm above the ground level (G.L.). The foundation is P.C.C. 1:4:8.

VENT PIPE 400 HIGH & 400 CLEAR ALL AROUND

AIR FILTER

LUGS TANK TO BE BUILT AT LEAST 800MM BELOW G.L.

800L

CAP. = 800L (SIZE 2.10x0.25M)

TANK DIA.

LENGTH AS PER TANK CAP.

TANK CROSS SECTION

TANK'S GUARD RAIL 300x300x4

TANK'S SHIELD PLATE

TANK'S ENTRY FILING

TANK'S SHIELD BRACKET

TANK'S SHIELD

CEMENT CONCRETE INTERLOCKING
PAVER BLOCKS APPROVED MAKE 75MM TH

SAND BED 100MM TH
P.C.C. 140-75 MMT

W.B.M. TWO LAYERS OF
75 MM CONSOLIDATED
W.B.M. DRAIN -
CONSOLIDATED 150 MM TH

W.B.M. CONSOLIDATED 150 MM TH
SUBGRADE

DETAIL SECTION OF DRIVEWAY

TYPICAL SECTION OF ACCESS ROAD

CRUST COMPOSITION OF SERVICE ROAD
ACCELERATION & DECELERATION LANES

12.00M

ROOFING OVER IRON TRUSS

A.C. SHEETS

COLUMN

COLUMN

DUAL PUMP

6.00M

6.00M

DRIVEWAY

STEEL CANOPY
SIZE 12.0MX16.0M

APP. CCE NO. 0-48 (NO) P. CANOPY OF 13.4.89.

आशुतोष कुमार श्रीवास्तव
 Ashutosh Kumar Srivastava
 परी. प्रबंध. (खु.प./Sr. Manager (Retail Sales))
 इण्डियन ओयल कॉर्पोरेशन लिमिटेड (बि.प्र.)
 Indian Oil Corporation Limited (MO)
 इलाहाबाद मण्डलीय कार्यालय
 Allahabad Divisional Office

2.	NOV.2018	MODIFIED AS PER RO MONTH OBSERVATIONS	
1.	JAN.2018	FOR SUBMISSION	
S.NO.	DATED	BRIEF RECORD	INITIAL
REVISIONS			
 INDIAN OIL CORPORATION LIMITED MARKETING DIVISION, DIVISIONAL OFFICE Indian Oil 5th FLOOR, INDIRA BHAWAN, CIVIL LINES, ALLAHABAD.			
SUBJECT	LAYOUT, SITE PLAN & SECTIONAL ELEVATION OF PROPOSED MS & HSD FUEL STATION.		
LOCATION	PRATAPGARH - FAIZABAD ROAD, NH-96 (NEW NH NO.330) IN KM.59 (CH.58.793, LHS) AT KHASRA NO.02, VILLAGE- KARISTA, TEHSIL- PATTI & DISTRICT- PRATAPGARH, UTTAR PRADESH.		
 MGR(E)		 MGR(RS)	SDRSM
SCALE:- 1:300	DATE:- JAN, 2018	DRG. NO. IOCL/NH-330/03/2018	
PREPARED BY:- 11907946			

SECTIONAL ELEVATION OF FUEL STATION (SEC. A - A)
 SCALE: 1:200

The diagram shows a cross-section of a fuel station layout. Key features include:

- Carriageway:** 7.00M wide, with a 2.50M shoulder on the left.
- Service Area:** 5.50M wide, containing a 2.00M wide open drain and a 2% slope.
- Owner's Land:** 40.00M wide, containing a 2% slope and a 0.30M high BM wall.
- Building Line:** 35.00M wide, containing a canopy, columns, and a 2% slope.
- Other Features:** A 1.00M wide separator, a 1.00M wide buffer strip, and a 1.00M wide open drain.

DETAIL OF KERB WALL

TRAFFIC SIGNS:- (IRC: 67 AND IRC:SP: 55)

(A) FUEL STATION AHEAD OF 1 KM & 500 M		(F) NO ENTRY	
(B) FUEL STATION		(G) COMPULSORY DIRECTION CONTROL	
(C) FUEL STATION AHEAD		(H) NO RIGHT TURN	
(D) GIVEWAY		(I) NO LEFT TURN	
(E) ONE WAY		(J) FUEL STATION BOARD	

सहायक अधिराषी अभियन्ता / Assistant Executive Engineer
सडक परिवहन एवं राजमार्ग मंत्रालय, लखनऊ
Ministry of Road Transport & Highways, Lucknow

(Handwritten signature)
सहायक अभियन्ता
मृदाई व नहर (राजभां.)
मुंबई विभाग