


ਸਰੀਕਰ ਕੀਤਾ / ਪ੍ਰਦਾਨ ਕੀਤਾ

ਵਪਾਰਿਕ ਡਾਇਰੈਕਟਰ ਆਫ਼ ਇੰਡਸਟਰੀਜ਼
ਵਸਤੀ ਡਾਇਰੈਕਟਰ ਆਫ਼ ਇੰਡਸਟਰੀਜ਼
ਪੰਜਾਬ, ਚੰਡੀਗੜ੍ਹ

Disp. No.: DOF190713560/File No.: 20190714070

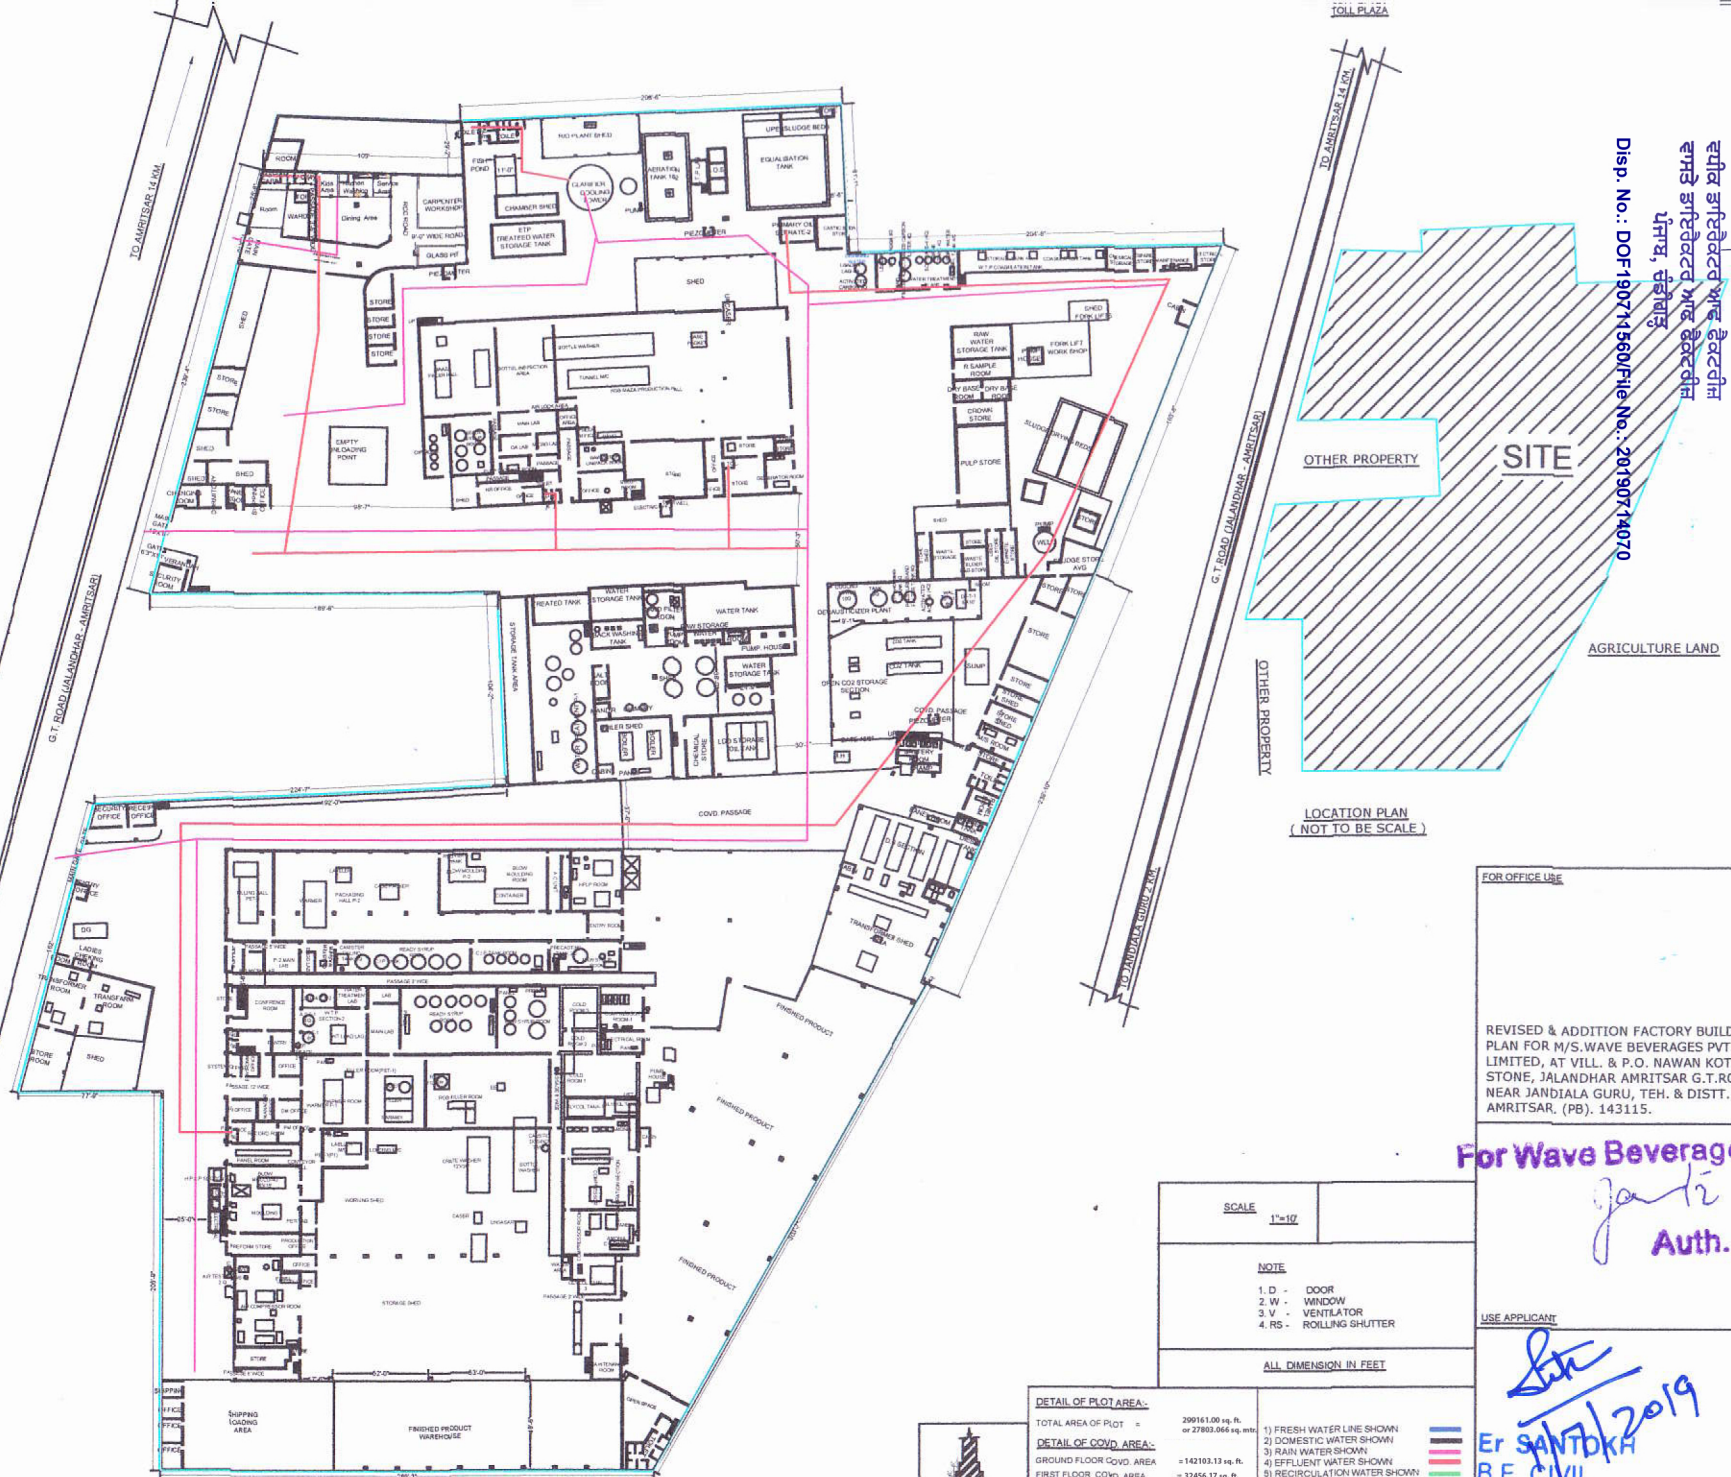

SITE PLAN SCALE (1" = 25')



FOUNDATION PLAN OF ALL
BUILDINGS SCALE 1" = 4'

SCALE	1"=10'
NOTE	1. D - DOOR 2. W - WINDOW 3. V - VENTILATOR 4. RS - ROLLING SHUTTER
ALL DIMENSION IN FEET	

DETAIL OF PLOT AREA	299161.00 sq. ft. or 27803.066 sq. m.
DETAIL OF COVD. AREA	
GROUND FLOOR COVD. AREA	= 142103.13 sq. ft.
FIRST FLOOR COVD. AREA	= 32466.17 sq. ft.
SECOND FLOOR COVD. AREA	= 11025.47 sq. ft.
TOTAL COVD. AREA	= 185594.77 sq. ft. or 17241.38 sq. m.

Er SANTOKH
B E CIVIL

Competent Person Under Factory Act
Manisa Devi Nagar Satnampura
PHAGWARA (Kpt.) M. 98722-53009

FOR OFFICE USE


REVISED & ADDITION FACTORY BUILDING
PLAN FOR M/S. WAVE BEVERAGES PVT.
LIMITED, AT VILL. & P.O. NAWAN KOT, 14KM
STONE, JALANDHAR AMRITSAR G.T. ROAD,
NEAR JANDIALA GURU, TEH. & DISTT.
AMRITSAR, (PB). 143115.

For Wave Beverages (P) Ltd.
Jaspre Singh Beal
Auth. Signatory

USE APPLICANT

ਵਪੀਕ ਡਾਇਰੈਕਟਰ ਆਫ ਫੈਕਟਰੀਜ਼
ਵਾਸਤੇ ਡਾਇਰੈਕਟਰ ਆਫ ਫੈਕਟਰੀਜ਼
ਪੰਜਾਬ, ਚੰਡੀਗੜ੍ਹ

Disa. No.: DOF190711560/File No.: 20190714870

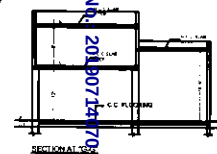

~~FINISHED PRODUCT~~

FINISHED PRODUCT
247'-3"X122'-0" (avg)

FOR OFFICE USE

REVISED & ADDITION FACTORY BUILDING
PLAN FOR M/S. WAVE BEVERAGES PVT.
LIMITED, AT VILL. & P.O. NAWAN KOT, 14KM
STONE, JALANDHAR AMRITSAR G.T. ROAD,
NEAR JANDIALA GURU, TEH. & DIST.
AMRITSAR. (PB). 143115.

SCALE 1"=10'

NOTE

- 1 D - DOOR
2 W - WINDOW
3 V - VENTILATOR
4 RS - ROLLING SHUTTER


ALL DIMENSION IN FEET

USE APPLICANT

Er SANTOKH
2019

Consent Person Under Factory Act
Mansa Devi Nagar Satnampura
AGRAWAL KOLI M. 98722-53009

COMPETENT PERSON UNDER FACTORY ACT 1948
D.O.F. APPROVAL NO. FANNOG-10354770
DATED: 26-12-2017

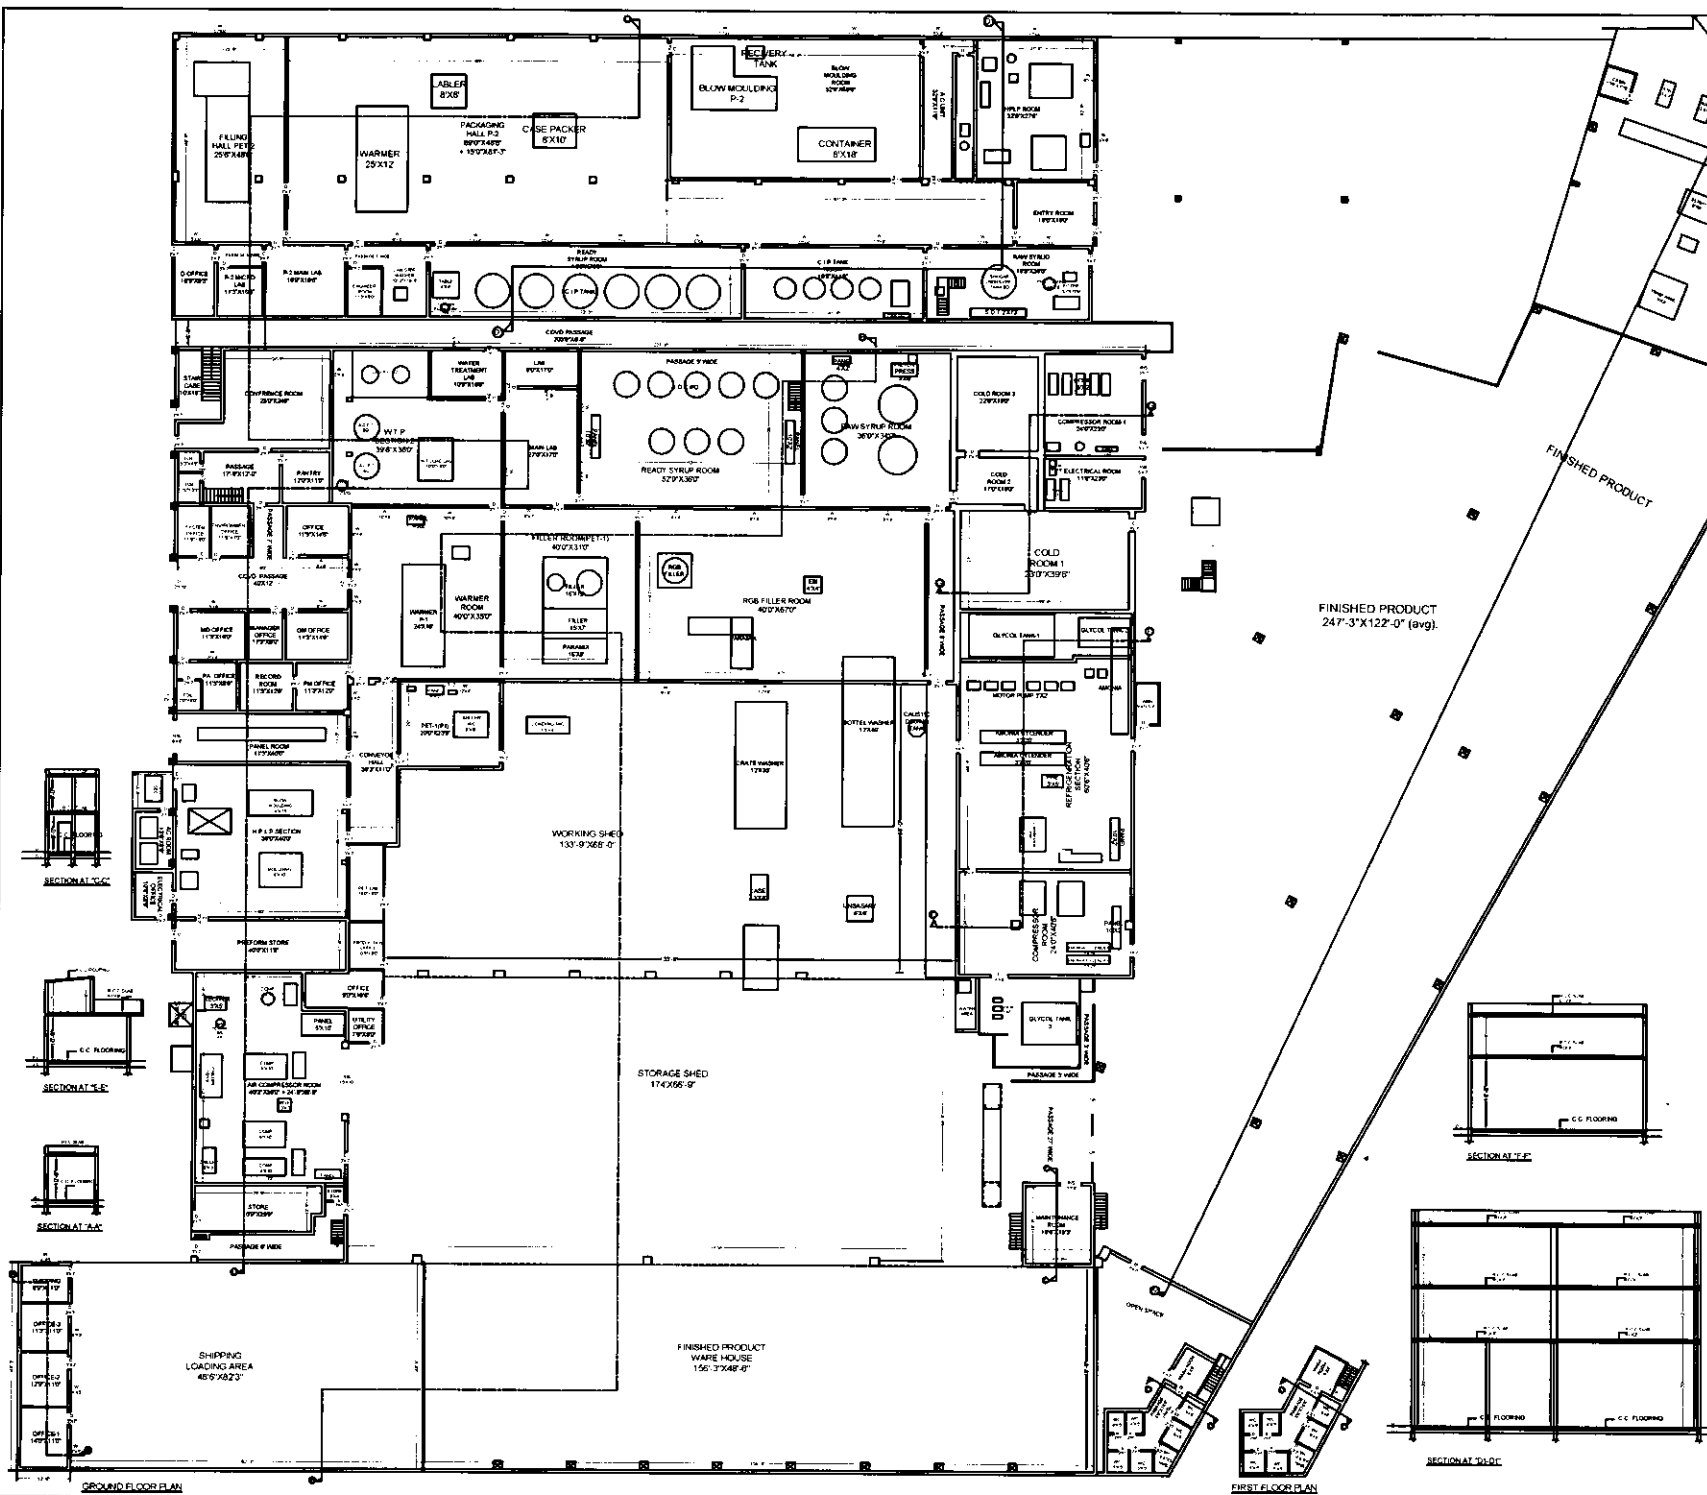

SA Room
K
J

ਪੰਜਾਬ, ਚੰਡੀਗੜ੍ਹ

9/17/2019
Er SANTOKH
BE CIVIL

Competent Person Under Factor
Sa Devi Nagar Satnampura
PHAGWARA (Kd.) M. 98722-53

SCALE 1"=10'


NOTES

1 D - DOOR
2 W - WINDOW
3 V - VENTILATOR
4 RS - ROLLING SHUTTER

ALL DIMENSION IN FEET

USE APPLICANT


E. S. SMYTH
 COMPTROLLER
 D. O. F. APPRO.
 DATED: 28-12

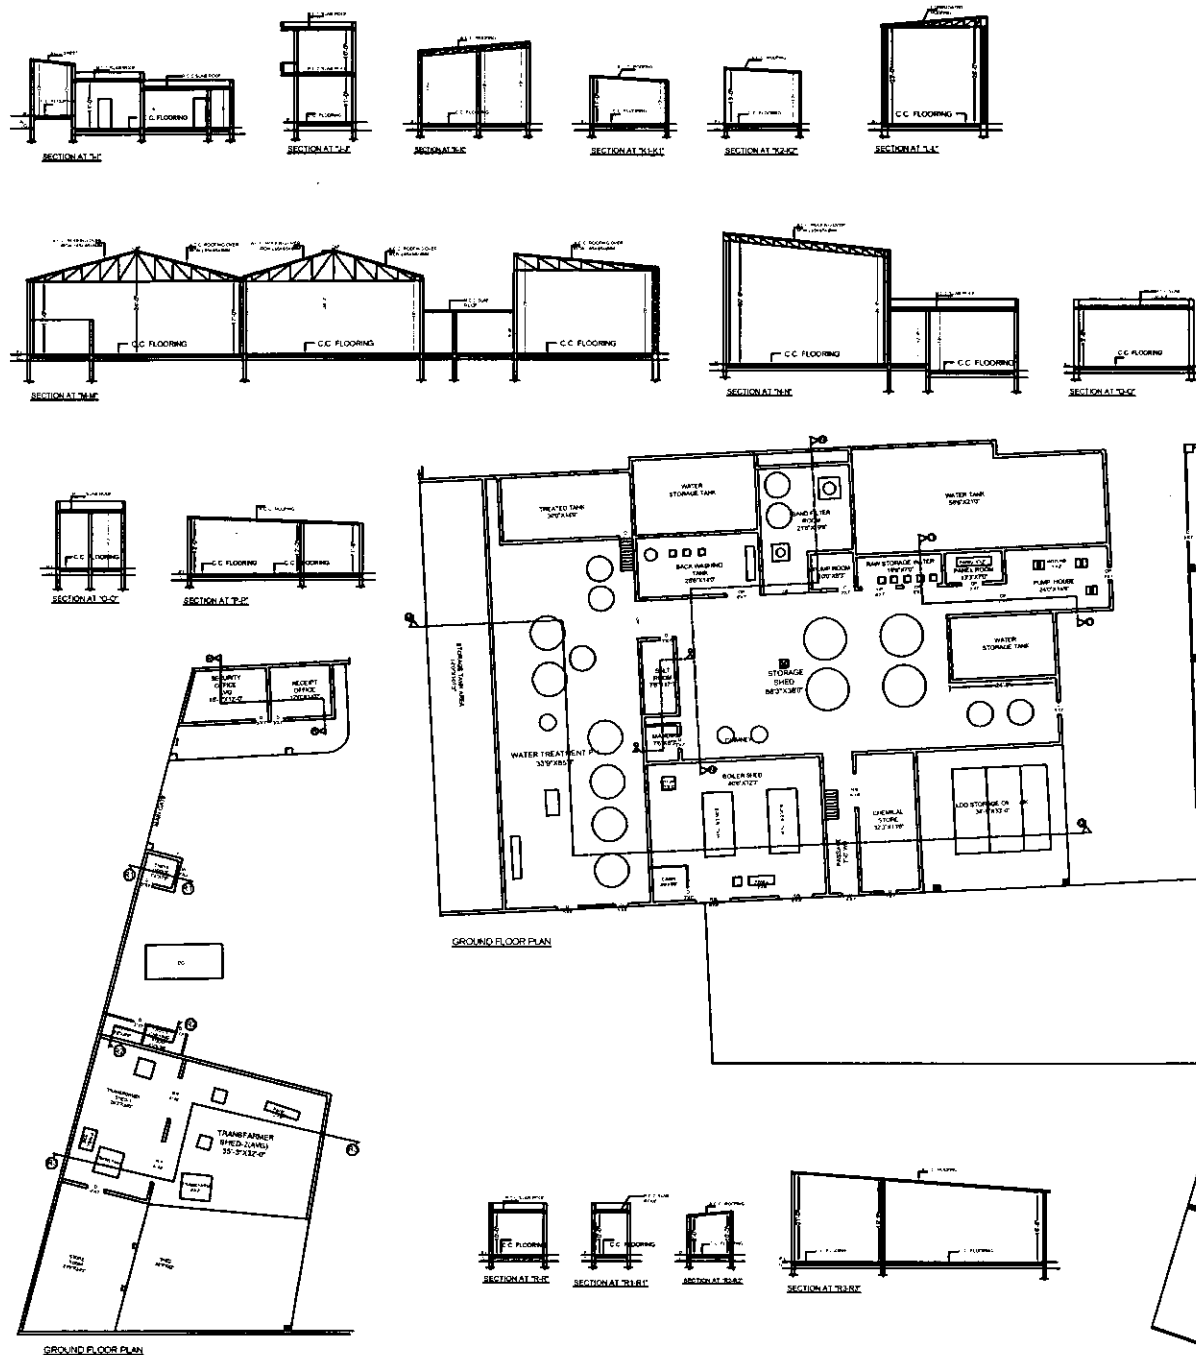

GROUND FLOOR PLAN

For the purpose of this
Jyoti Sahi B...
 Authorized Signatory

ਸਵੀਕਾਰ ਕੀਤਾ / ਪ੍ਰਵਾਨ ਕੀਤਾ
 ਵਪਾਰਿਕ ਡਾਇਰੈਕਟਰ ਆਫ਼ ਫੈਕਟਰੀਜ਼
 ਵਾਸਤੇ ਡਾਇਰੈਕਟਰ ਆਫ਼ ਫੈਕਟਰੀਜ਼
 ਪਿੰਡ ਚੰਡੀਗੜ੍ਹ
 Disp. No.: DSE-190711560/ File No.: 20190714070

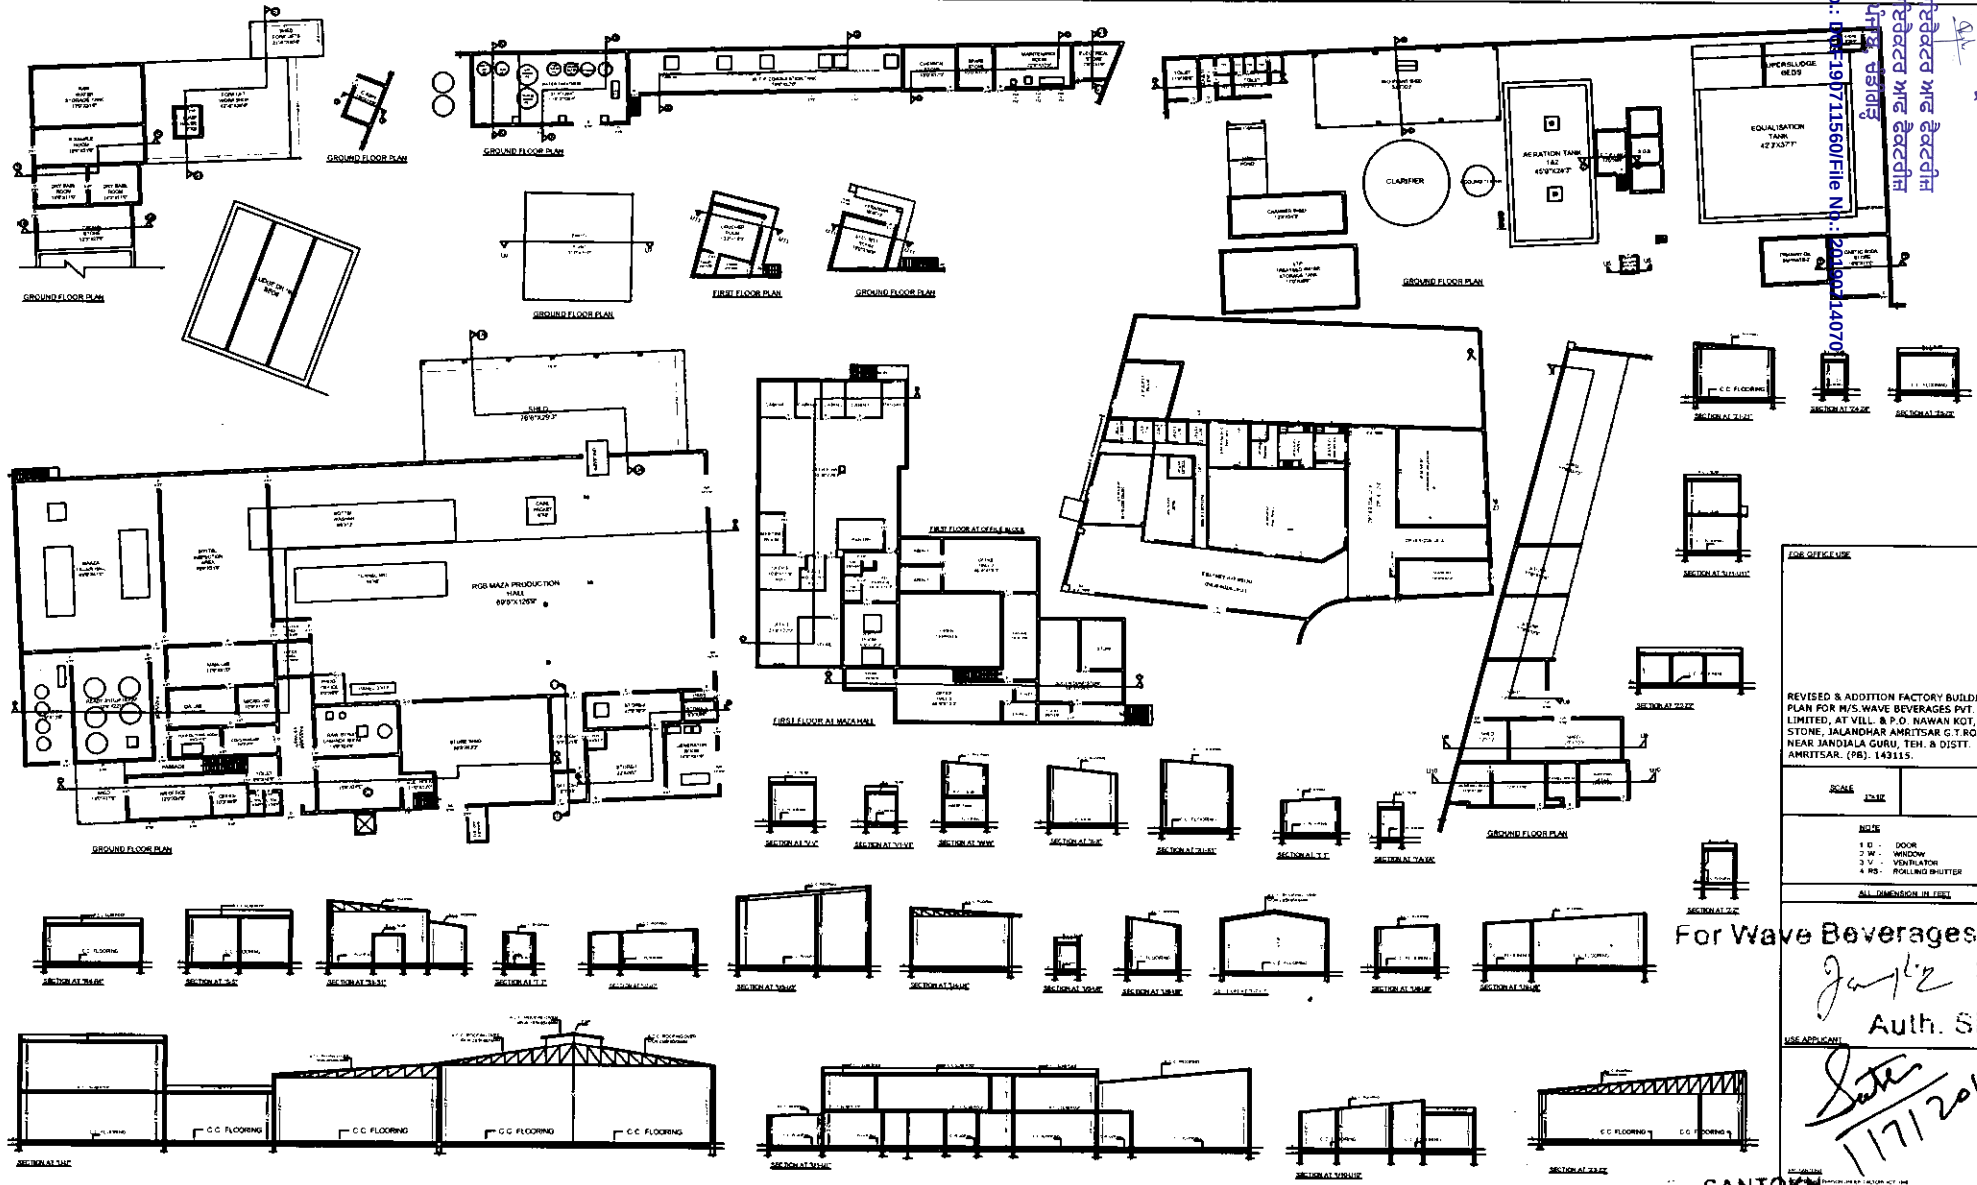

FOR OFFICE USE
 REVISED & ADDITION FACTORY BUILDING
 PLAN FOR M/S. WAVE BEVERAGES PVT.
 LIMITED, AT VILL. & P.O. NAWAN KOT, 14KM
 STONE, JALANDHAR AMRITSAR G.T. ROAD,
 NEAR JANDIALA GURU, TEH. & DISTT.
 AMRITSAR. (PB). 143115.

SCALE 1:200
 LEGEND
 1. D - DOOR
 2. W - WINDOW
 3. V - VENTILATOR
 4. RB - ROLLING SHUTTER
 ALL DIMENSIONS IN FEET


For Wave Beverages (P) Ltd
Jyoti Sahi B...
 Auth. Signatory

USE APPLICATION
Sah...
 11/7/2019

Dr. SANTOKH
 B.E. CIVIL
 Competent Person Under Factory Act
 Mansa Devi Nagar, Satnampura
 PHAGWARA (Kpt.) M. 98722-53009

For Wave Beverages (P) Ltd.
Janpreet Singh Bedi
 Authorized Signatory

ਸਵੀਕਾਰ ਕੀਤਾ / ਪ੍ਰਵਾਨ ਕੀਤਾ
 ਵਪਾਰਿਕ ਡਾਇਰੈਕਟਰ ਆਫ਼ ਫੈਕਟਰੀਜ਼
 ਵਾਸਤੇ ਡਾਇਰੈਕਟਰ ਆਫ਼ ਫੈਕਟਰੀਜ਼
 ਪੰਜਾਬ, ਚੰਡੀਗੜ੍ਹ
 Disp. No.: DOF-1907/11560/File No.: 2019071407

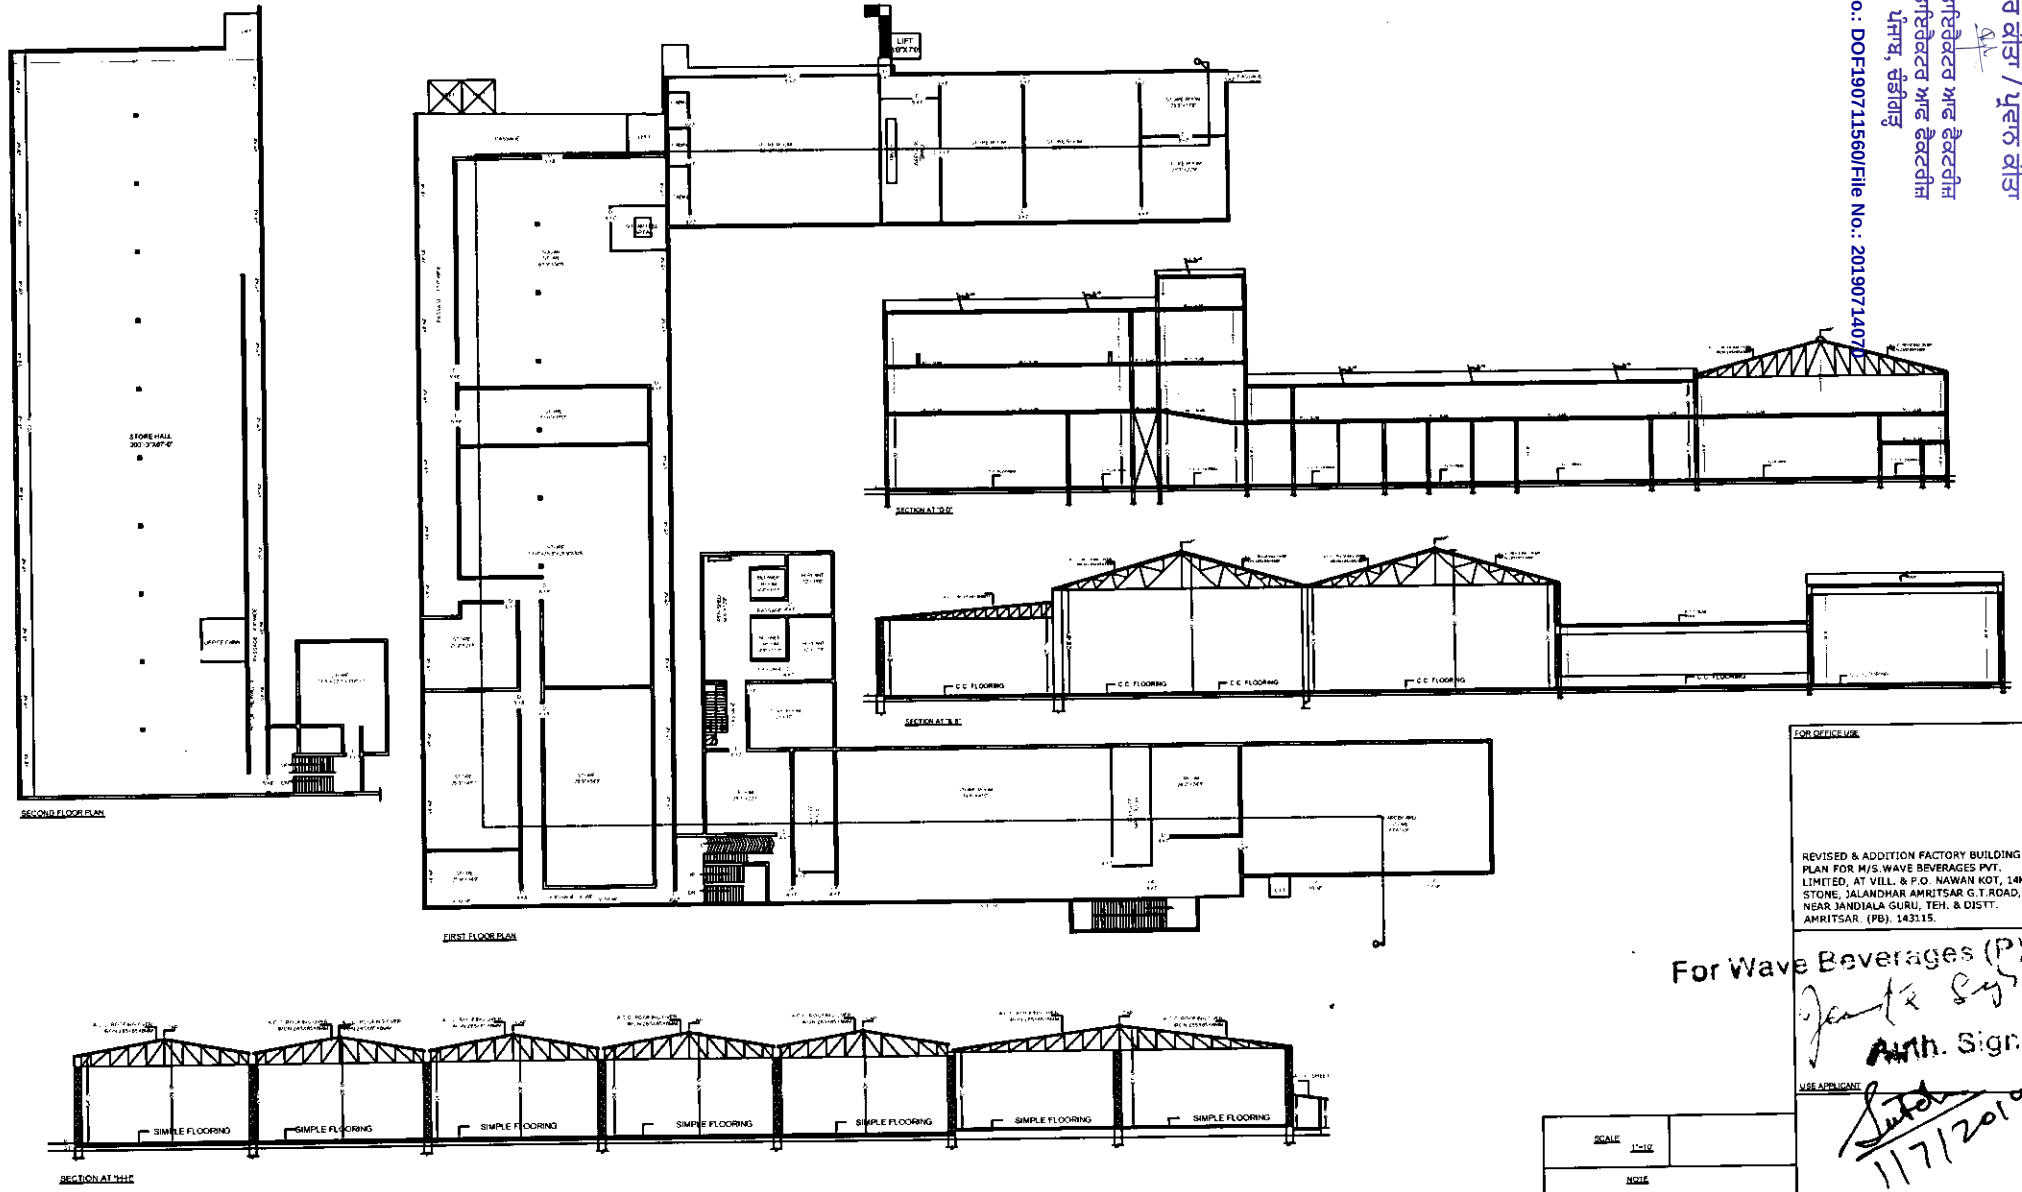

FOR REFERENCE
 REVISED & ADDITION FACTORY BUILDING
 PLAN FOR M/S. WAVE BEVERAGES PVT.
 LIMITED, AT VILL. & P.O. NAWAN KOT, 14KM
 STONE, JALANDHAR AMRITSAR G.T. ROAD,
 NEAR JANDIALA GURU, TEH. & DISTT.
 AMRITSAR. (PB). 143115.

For Wave Beverages (P) Ltd.
Janpreet Singh Bedi
 Auth. Signatory

USE APPLICANT
Janpreet Singh Bedi
 11/7/2019

SCALE	1"=10'
NOTE	1. D. - DOOR 2. W. - WINDOW 3. V. - VENTILATOR 4. RS. - ROLLING SHUTTER
ALL DIMENSION IN FEET	

Er SANTOKH
 BE CIVIL

Competent Person Under Factory Act
 Mansa Devi Nagar Satnampura
 PHAGWARA (Kpt) M. 98722-53009