
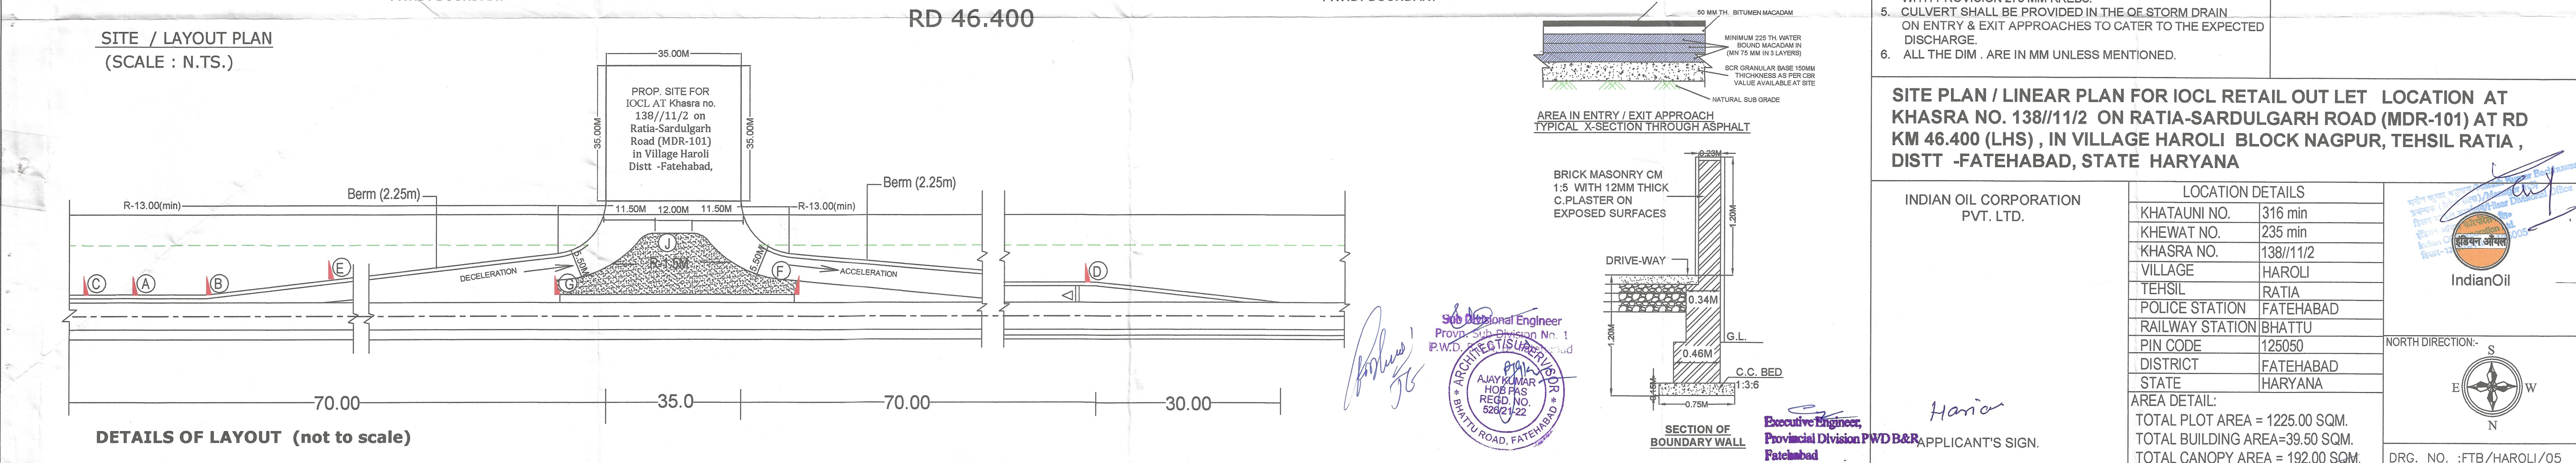


LINEAR PLAN (N.T.S.)

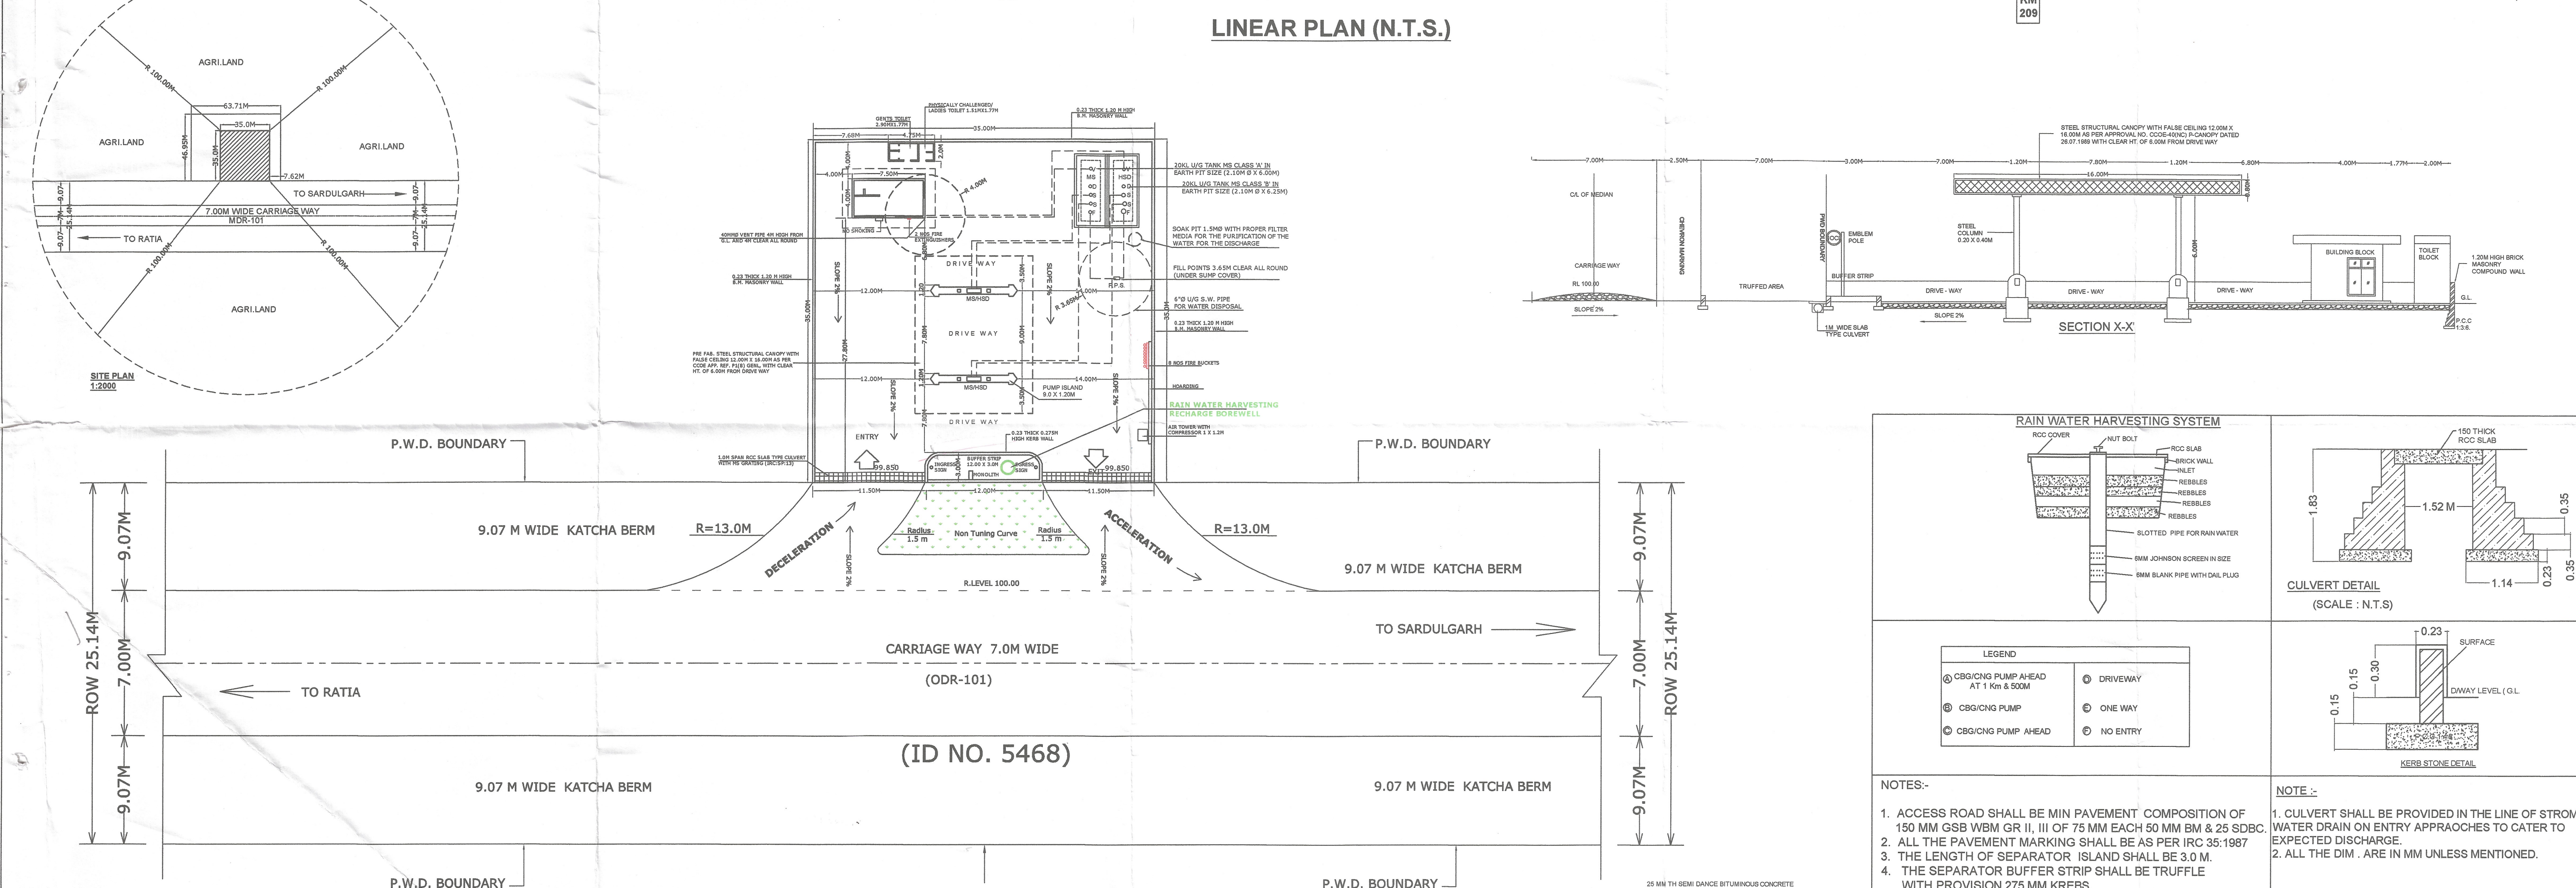

**SITE PLAN / LINEAR PLAN FOR IOCL RETAIL OUT LET LOCATION AT KHASRA NO. 138//11/2 ON RATIA-SARDULGARH ROAD (MDR-101) AT RD KM 46.400 (LHS), IN VILLAGE HAROLI BLOCK NAGPUR, TEHSIL RATIA, DISTT -FATEHABAD, STATE HARYANA**

|                                  |                                  |
|----------------------------------|----------------------------------|
| INDIAN OIL CORPORATION PVT. LTD. | <b>LOCATION DETAILS</b>          |
|                                  | KHATAUNI NO. 316 min             |
|                                  | KHEWAT NO. 235 min               |
|                                  | KHASRA NO. 138//11/2             |
|                                  | VILLAGE HAROLI                   |
|                                  | TEHSIL RATIA                     |
|                                  | POLICE STATION FATEHABAD         |
|                                  | RAILWAY STATION BHATTU           |
|                                  | PIN CODE 125050                  |
|                                  | DISTRICT FATEHABAD               |
|                                  | STATE HARYANA                    |
|                                  | <b>AREA DETAIL:</b>              |
|                                  | TOTAL PLOT AREA = 1225.00 SQM.   |
|                                  | TOTAL BUILDING AREA = 39.50 SQM. |
|                                  | TOTAL CANOPY AREA = 192.00 SQM.  |

INDIAN OIL CORPORATION PVT. LTD.

IndianOil

North Direction: S

E W N

DRG. NO. :FTB/HAROLI/05

APPLICANT'S SIGN.

Executive Engineer, Provincial Division PWD B&R, Fatehabad

Sub Divisional Engineer, Provincial Division No. 1 P.W.D., Fatehabad

Architectural Surveyor, Fatehabad

Ajay Kumar, H.O.P.S., Regd. No. 528/21-22