



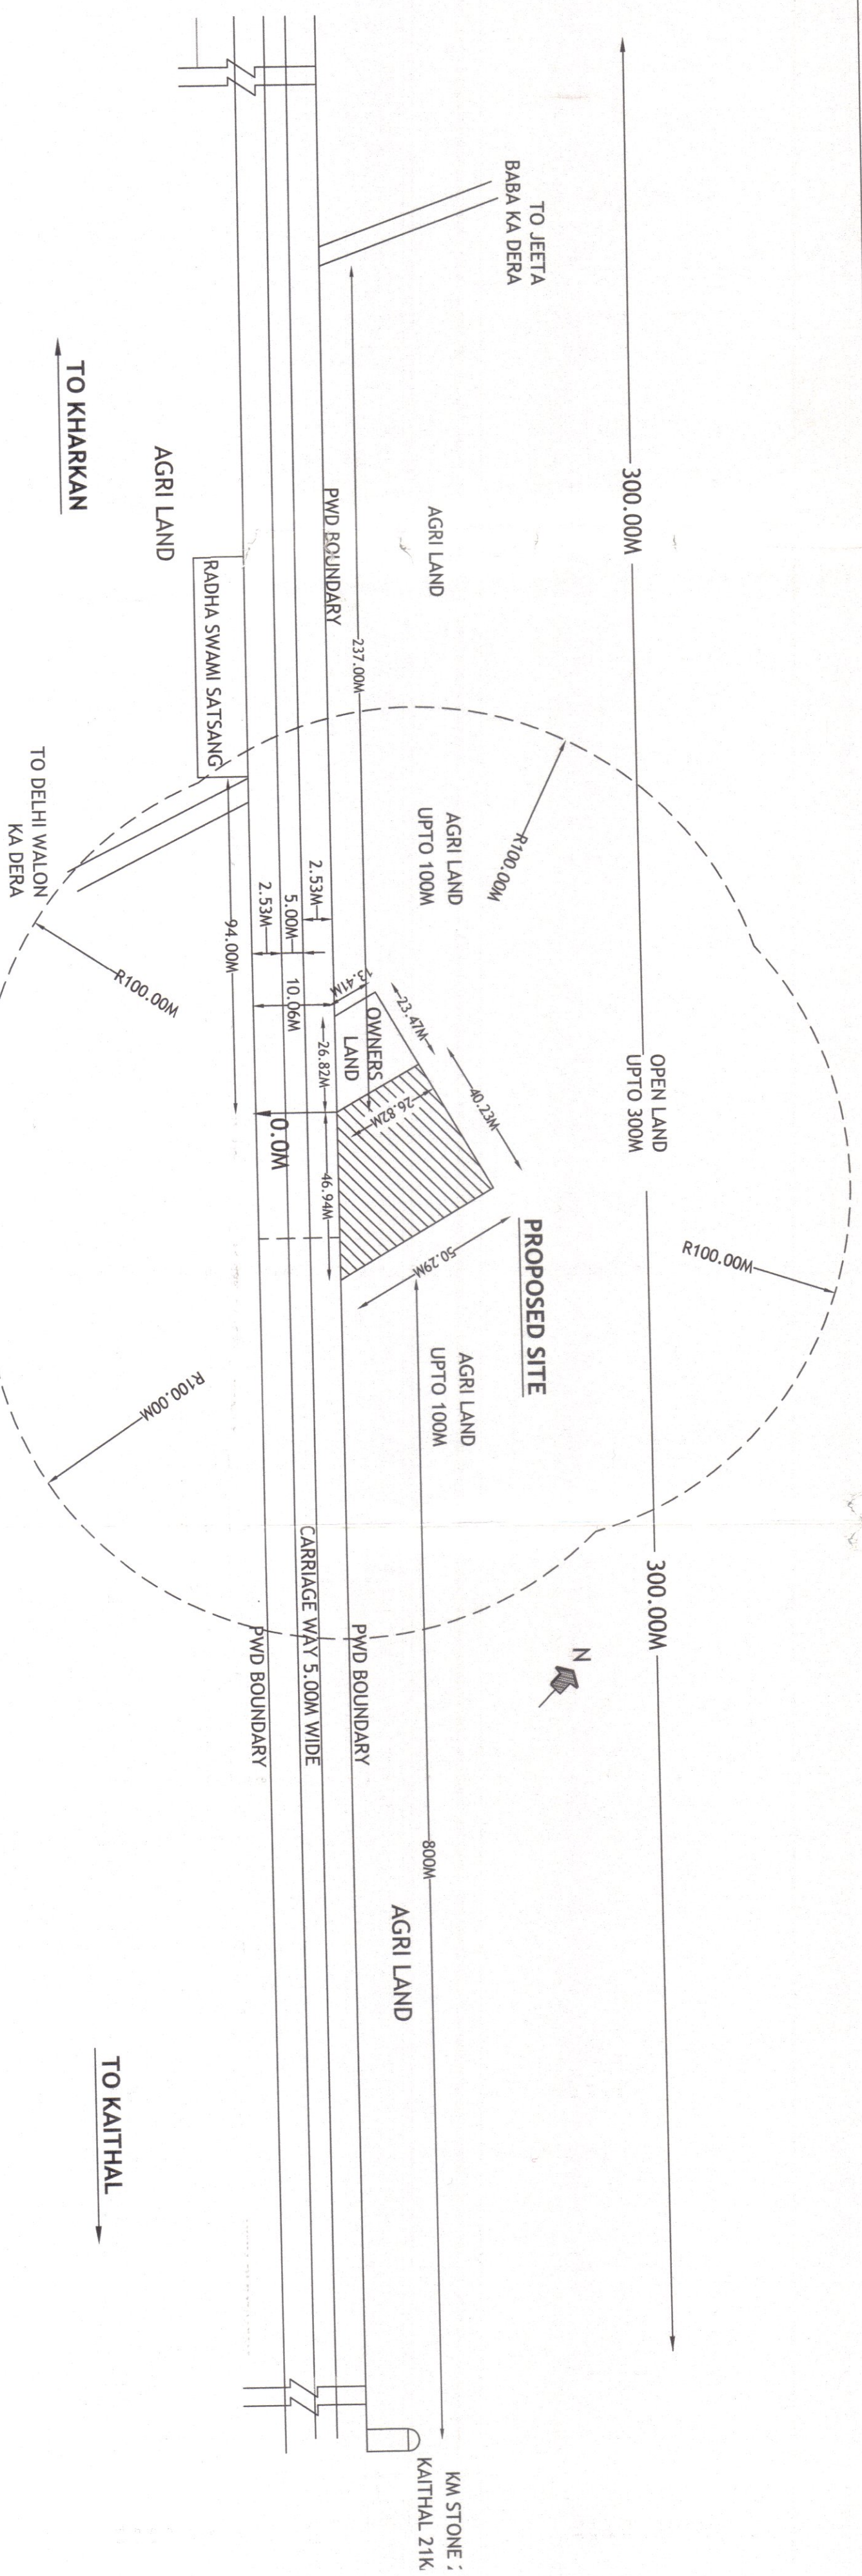

SITE PLAN
SCALE 1:2000

VILLAGE	KHARKAN
KHASRA NO.	118/19/1/2/2
NEAREST POLICE STATION	GUHLA
NEAREST RAILWAY STATION	KATHAL
TEHSIL	GUHLA
DISTT.	KATHAL
PIN CODE	136034
STATE	HARYANA

APPROACH AREA:-	
A = 46.94 X 2.53	= 118.758 SQ.M
B = $\frac{1}{2}$ X (70.00 X 2.53)	= 88.55 SQ.M
C = $\frac{1}{2}$ (100.00 X 2.53)	= 126.50 SQ.M
A + B + C = 118.758 + 88.55 + 126.50	= 333.808 SQ.M
ALREADY APPROVED	= 0333 HAC
REMAINING AREA	= 0265 HAC

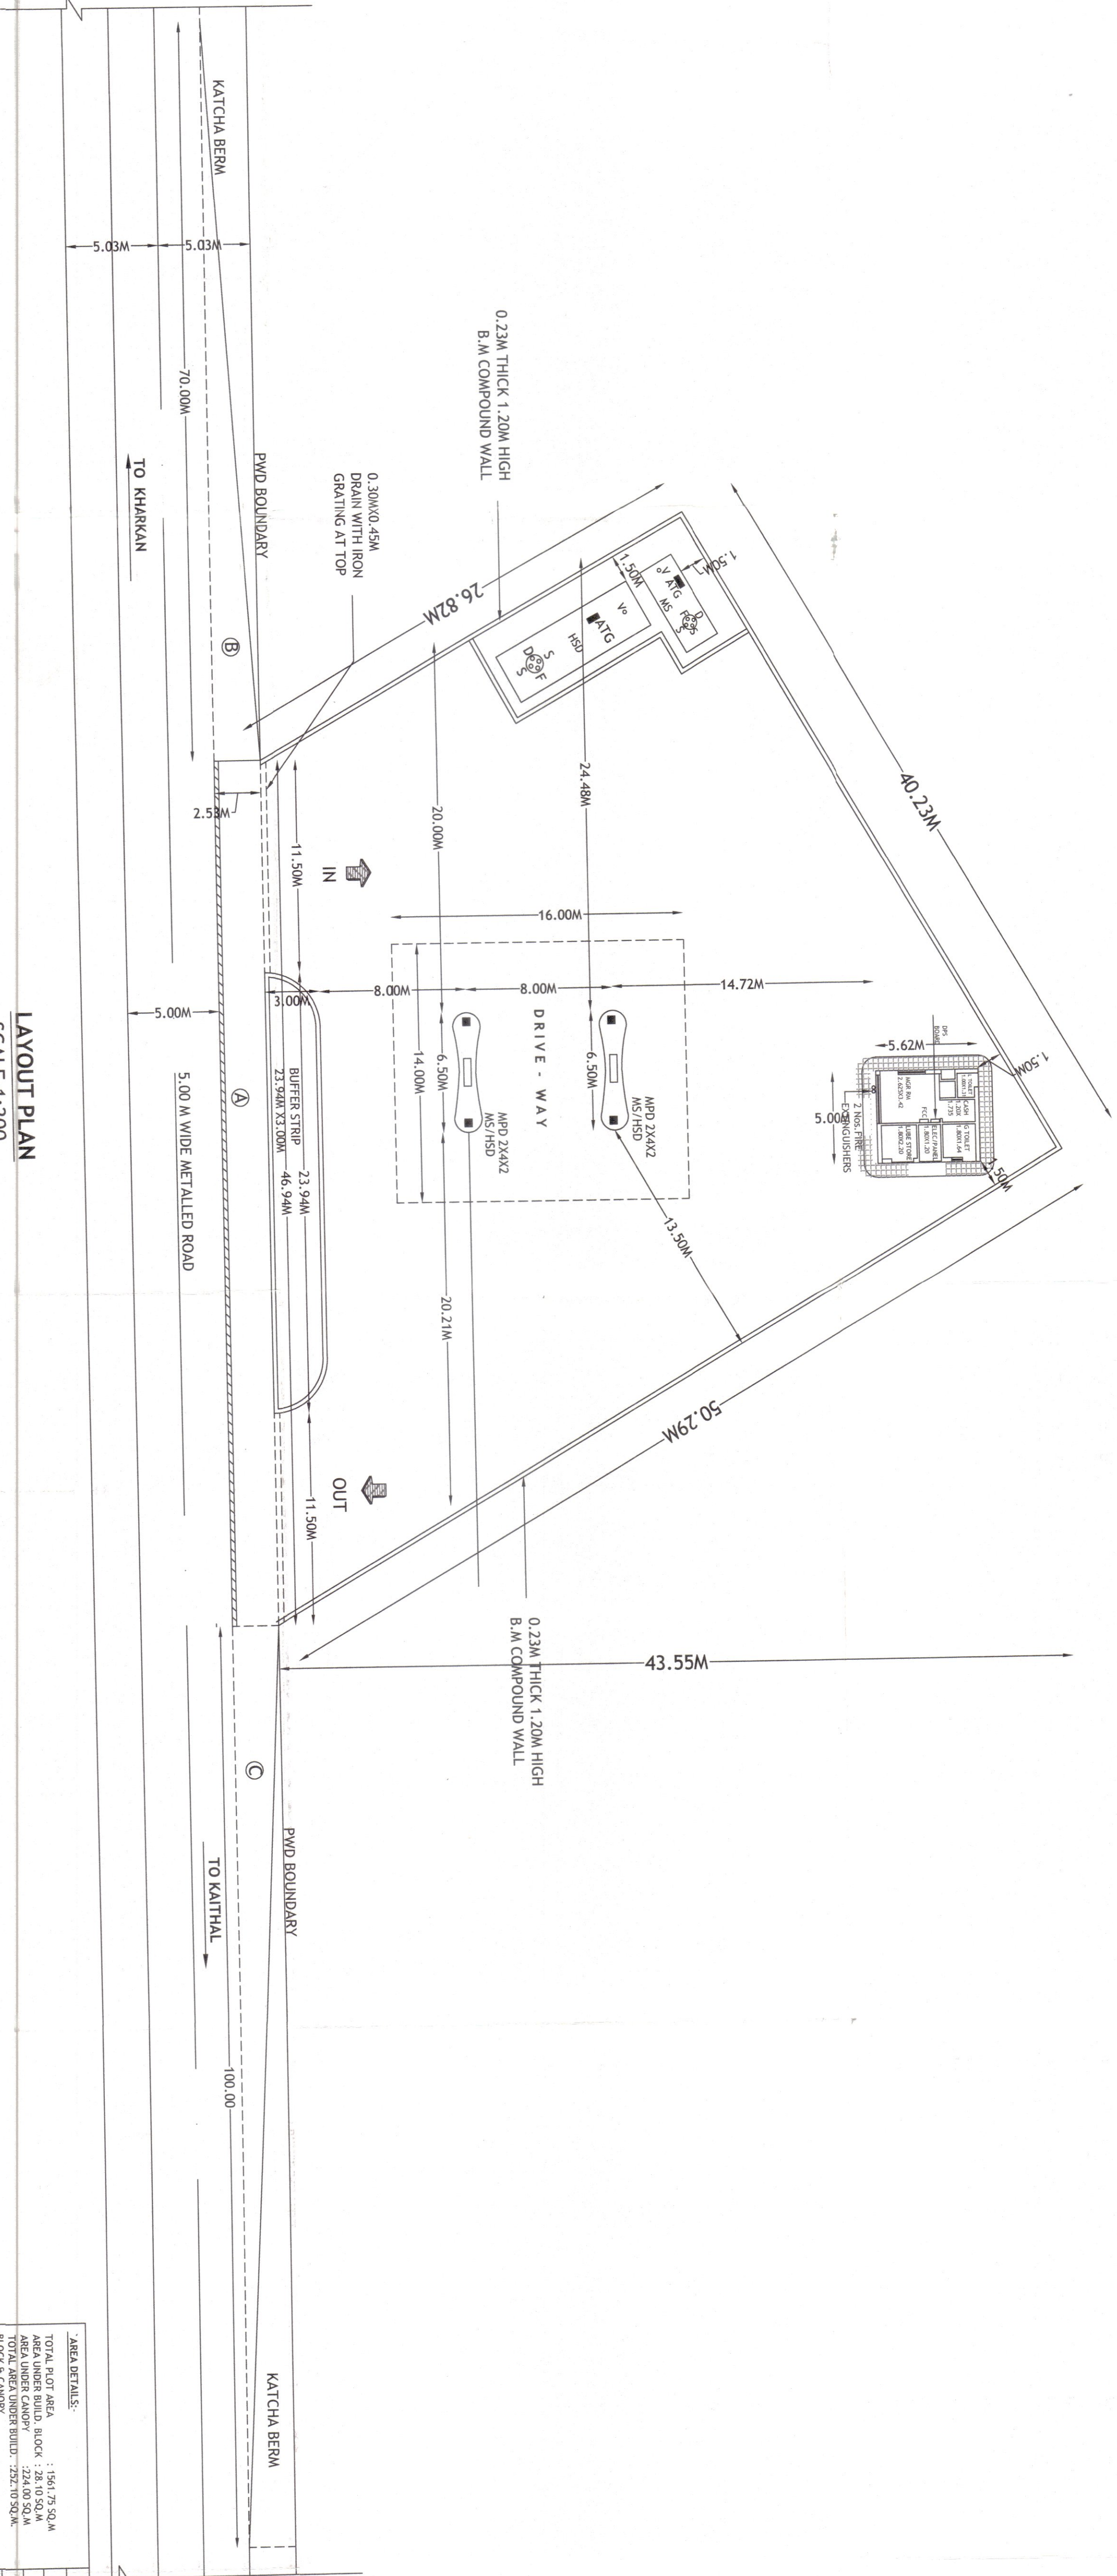

LAYOUT PLAN
SCALE 1:200

AREA DETAILS:-	
TOTAL PLOT AREA	1561.75 SQ.M
AREA UNDER BUILDING	281.00 SQ.M
AREA UNDER COVERED	128.00 SQ.M
TOTAL AREA UNDER BUILDING	409.00 SQ.M
AREA UNDER COVERED	128.00 SQ.M
TOTAL AREA UNDER BUILDING	537.00 SQ.M

LIC. NO.	BHARAT PETROLEUM CORPN. LTD.
SUBJECT	SITE AND LAYOUT PLAN FOR FILLING STATION ON KHARKAN - KATHAL ROAD AT VILLAGE KHARKAN, TEHSIL GUHLA, DISTT. KATHAL (HARYANA)
DRAWN BY	
CHECKED BY	
DWG. NO.	BKCL/KHARKAN
DATE	
TRACED BY	
APPROVED BY	
DESIGN ENGINEER	
SECTOR 403, Chandigarh	
1911/2330	

Executive Engineer
Provincial Division No-II
PWD E&R, KATHAL
Divisional Forest Officer
KATHAL