


TO PANIPAT

TO VIRASAT HERITAGE


TO JALANDHAR

परियोजना निदेशक / Project Director
भारतीय राष्ट्रीय राजमार्ग प्राधिकरण
National Highways Authority of India
प्रकाश अम्बाला / PIU-AMBALA


- LEGEND**
OF TRAFFIC SIGNS/MARKING
- A- Side Road Sign
 - B- Private Property
 - C- One way
 - D- No Parking
 - E- No Entry
 - F- No right turn
 - G- Give way
 - H- No Left turn
 - I- Compulsory Direction Control

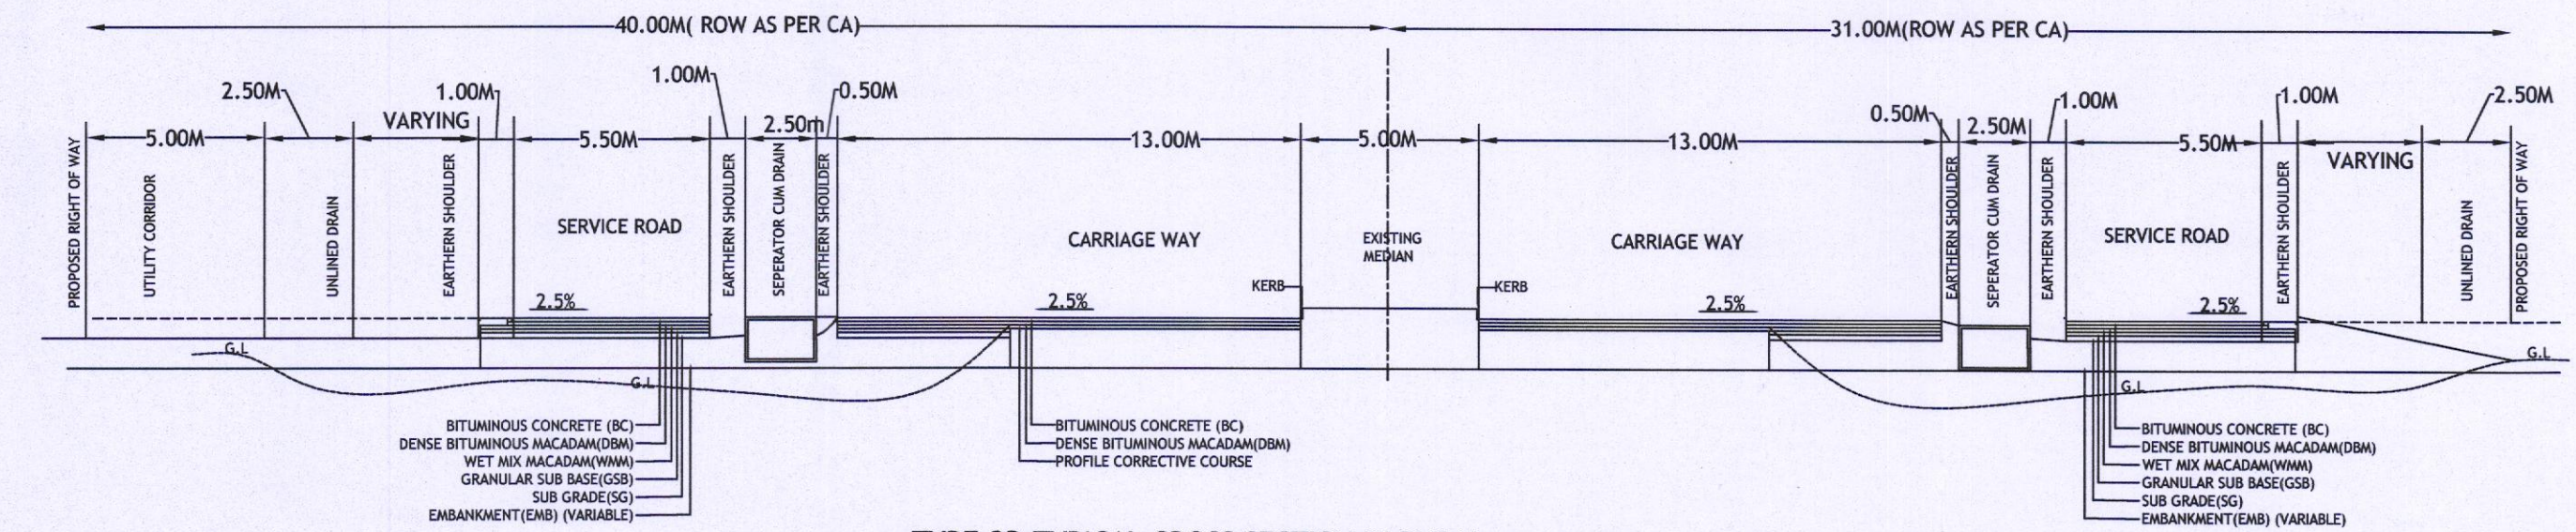


TYPE-3B: TYPICAL CROSS SECTION IN RURAL AREA WITH SERVICE ROAD (Central drain)

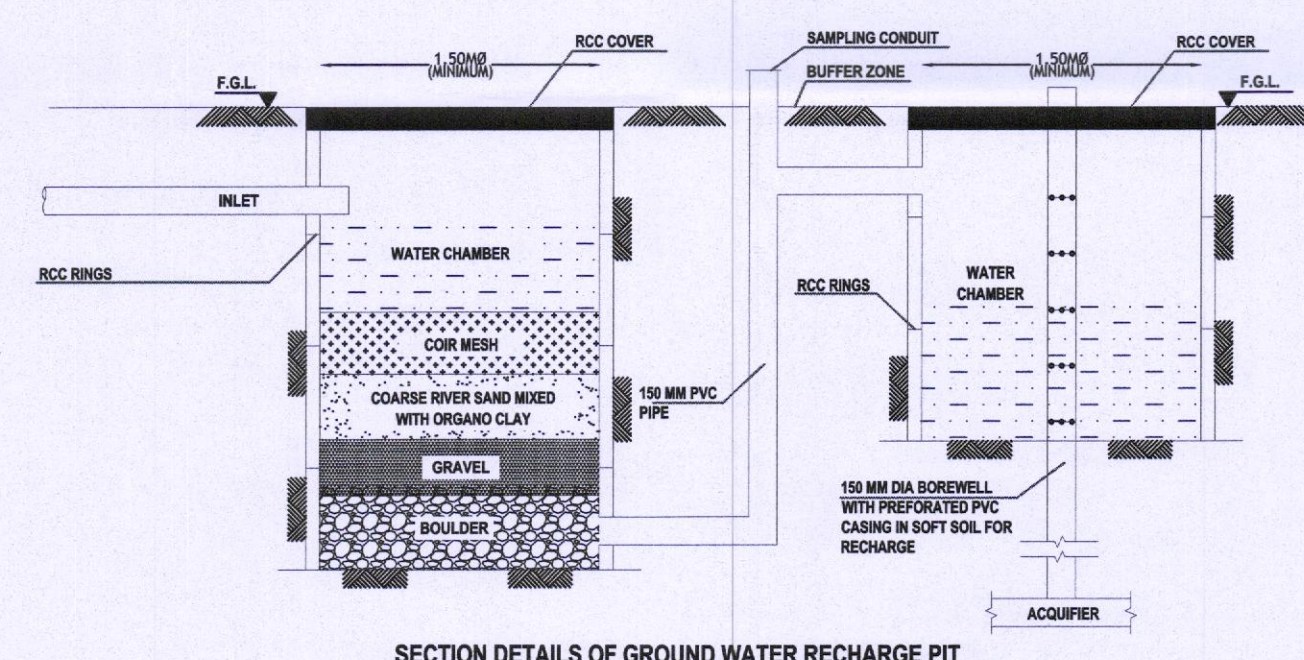


SECTION DETAILS OF GROUND WATER RECHARGE PIT

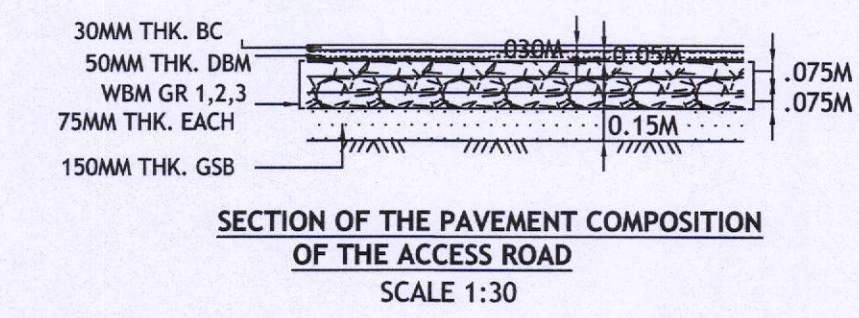


SECTION OF THE PAVEMENT COMPOSITION OF THE ACCESS ROAD SCALE 1:30

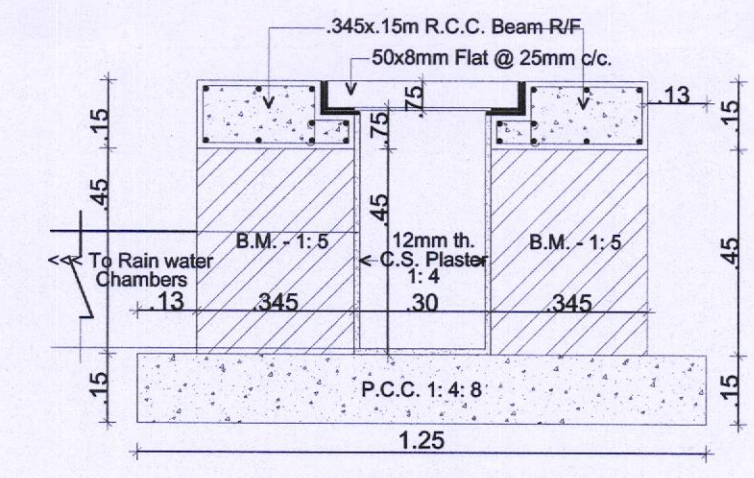

Typical X-Section Detail of Open Drain with Grating

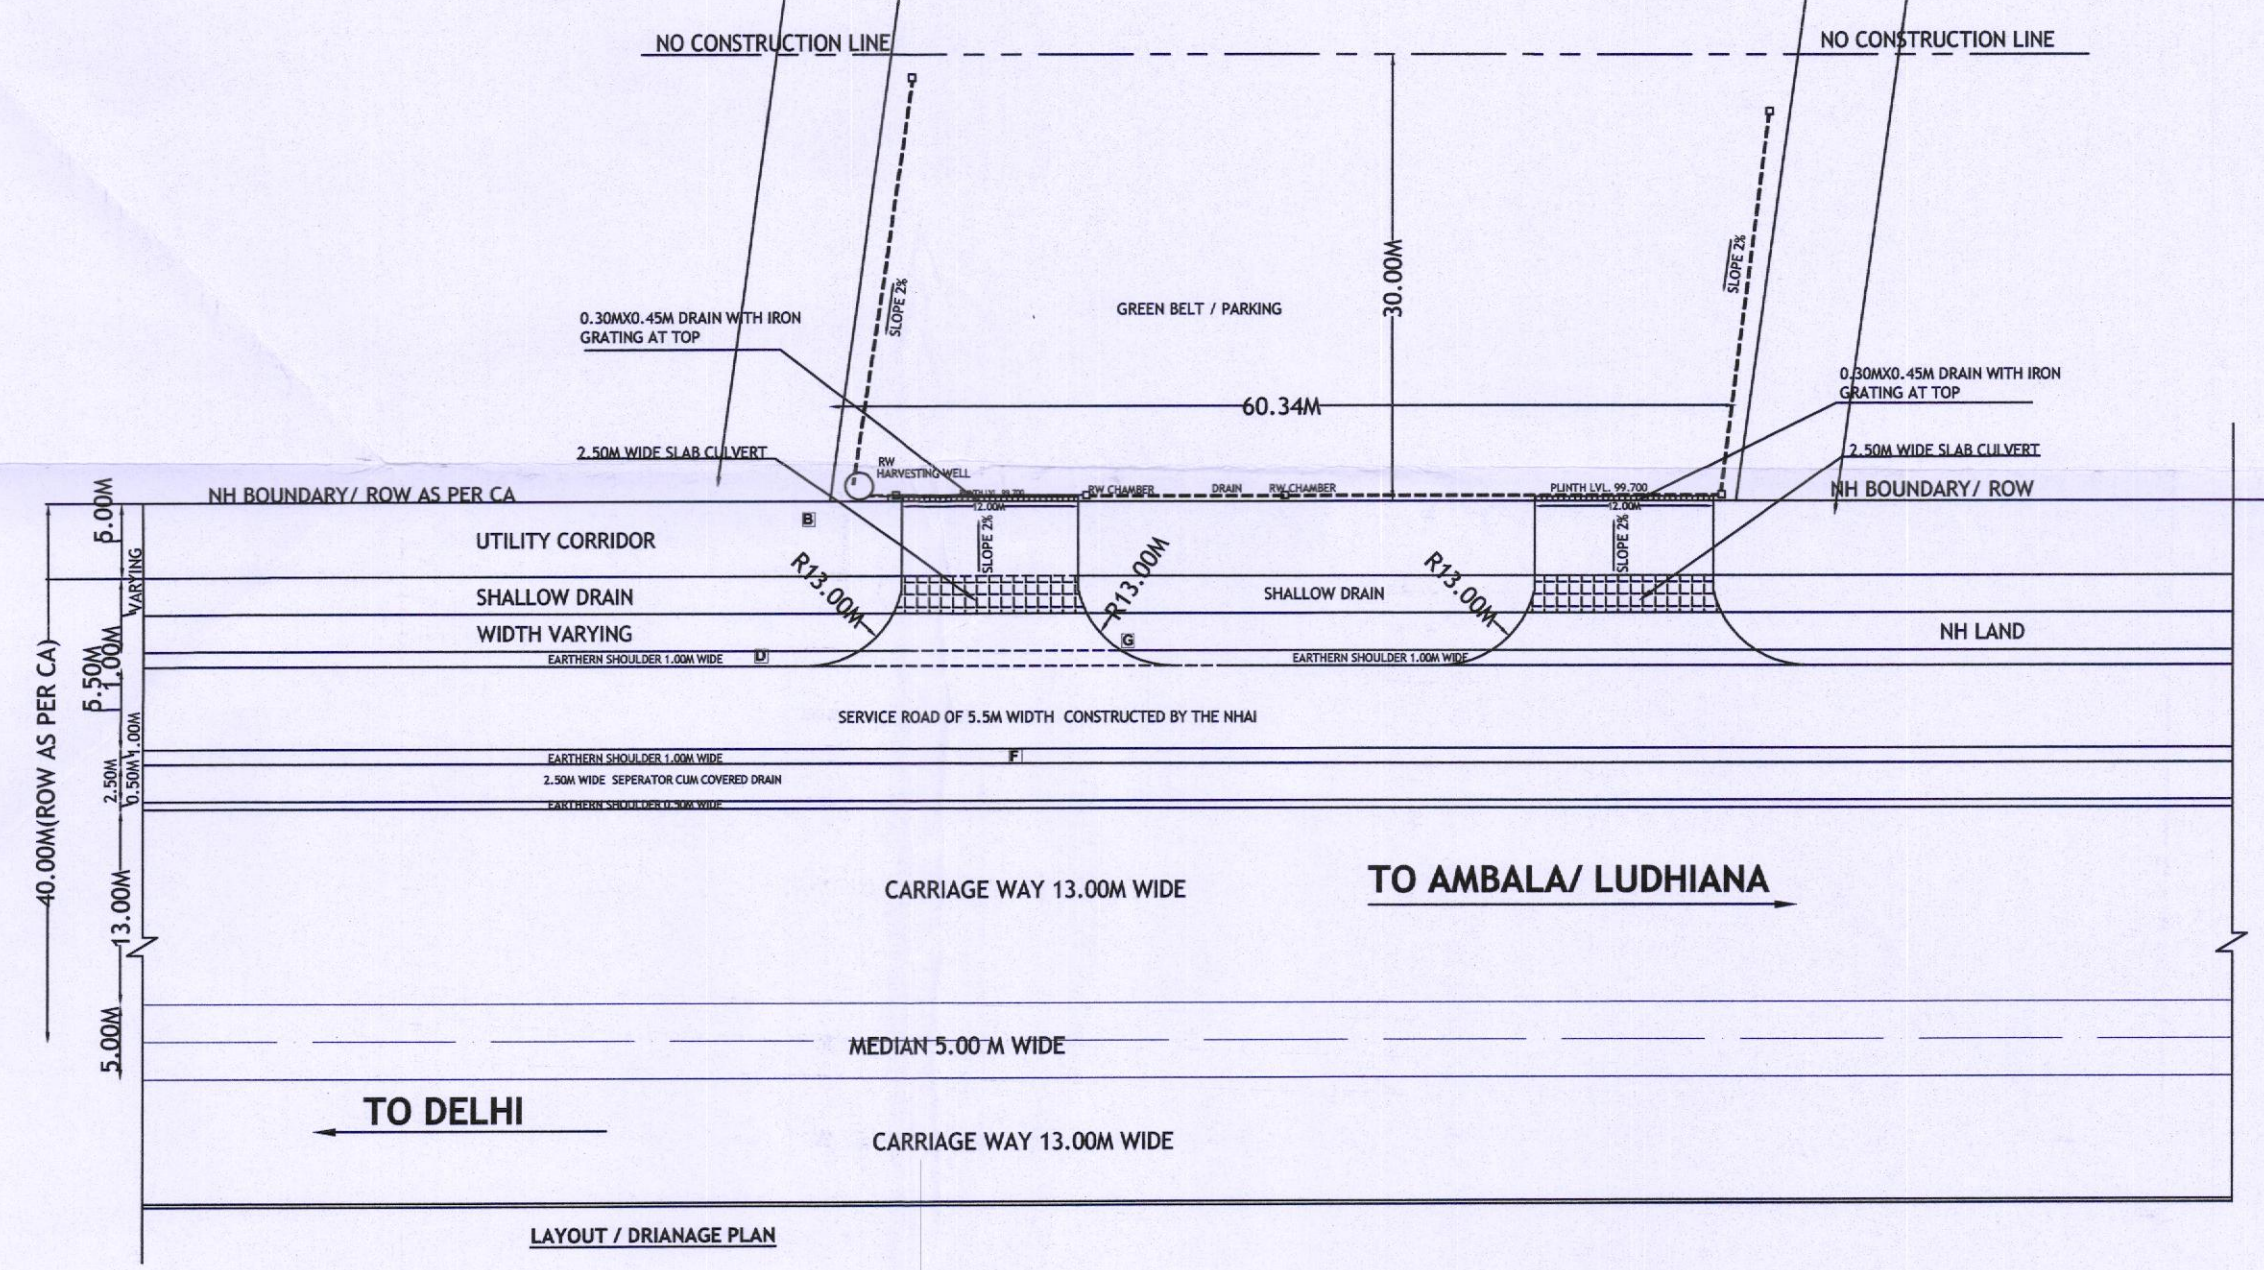

LAYOUT / DRAINAGE PLAN

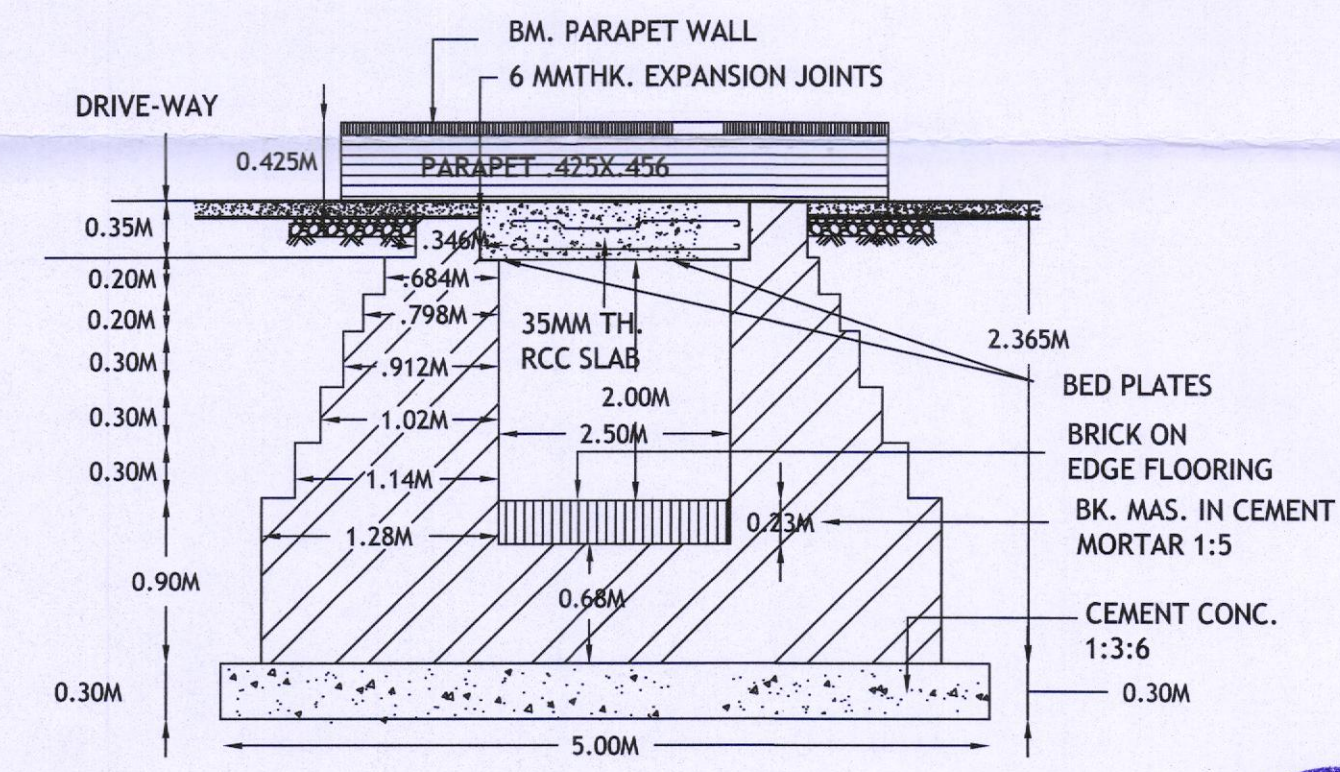

SEC. DETAIL OF 2.50M SPAN R.C.C. SLAB CULVERT FOR CLASS 70-R LOADING SCALE 1:50

- CERTIFICATES / NOTES :-**
- STORM WATER OF OUR BUILDING WILL NOT DISTURB THE NH LAND AND ROADS
 - 1.00 M WIDE SLAB CULVERT PROPOSED BY THE OWNER.
 - LVL. OF BUILDING SHALL BE KEPT 2% BELOW THE NHAI ROAD LEVEL.
 - WE SHALL NOT DEMAND ANY GAP IN CENTRAL VERGE IN FRONT OF PROPERTY.
 - WE WILL NOT CONSTRUCT ANY PUCKA STRUCTURE IN 30M ZONE FROM THE NH BOUNDARY
 - MORTH INSTRUCTIONS SHALL NOT BE VIOLATED.
 - CERTIFIED THAT ALL MORTH CONDITIONS HAVE BEEN SPECIFIED.
 - CERTIFIED THAT WE WILL APPLY FOR THE CASE FOR RENEWAL AFTER 5 YEARS FROM THE DATE OF ISSUE OF LICENSE.
 - WE WILL PAY THE NECESSARY RENT FOR THE USE OF NHAI LAND WHENEVER ASKED BY THE AUTHORITIES.
 - 12M GATES (ENTRY/EXIT) FROM 5.50 M WIDE EXISTING SERVICE ROAD CONSTRUCTED BY NHAI.

- NOTES :-**
- ACCESS TO THE PVT. PROPERTIES IS THROUGH 5.50 M WIDE EXISTING SERVICE ROAD CONSTRUCTED BY THE NHAI.
 - ORAL MARKINGS SHALL BE DONE AS PER DIRECTIONS OF N.H.A.I. AUTHORITY.

KHASRA NO. 61/11, 61/12
SITE & LAYOUT PLAN OF APPROACH ROAD TO PRIVATE PROPERTY OWNED BY VEENA RANI AT RD 166.918- 166.979(LHS) OF NH 44 ON PANIPAT - JALANDHAR ROAD AT VILLAGE KHANPUR KOLIAN, TEHSIL THANESAR, DISTT. KURUKSHETRA (HARYANA),

DESIGN CRAFTS
#3495, First Floor, Sector 49-D,
Chandigarh-161025556

APPLICANT



वीना रानी