

ਪੰਜਾਬ ਸਰਕਾਰ

ਵਣ ਅਤੇ ਜੰਗਲੀ ਜੀਵ ਸੁਰੱਖਿਆ ਵਿਭਾਗ, ਪੰਜਾਬ

ਦਫ਼: ਵਣ ਮੰਡਲ ਅਫਸਰ, ਜਲੰਧਰ ਵਣ ਮੰਡਲ, ਫਿਲੌਰ

ਫੋਨ ਨੰਬਰ: 01826-222537 E-Mail: dfojalandhar@gmail.com

(ਐਫ.ਸੀ.ਏ. ਸ਼ਾਖਾ)

ਸੇਵਾ ਵਿਖੇ

ਵਧੀਕ ਪ੍ਰਧਾਨ ਮੁੱਖ ਵਣ ਪਾਲ (ਐਫ.ਸੀ.)

ਨੇਡਲ ਅਫਸਰ (ਐਫ.ਸੀ.ਏ.)

ਪੰਜਾਬ, ਐਸ. ਏ. ਐਸ. ਨਗਰ।

ਪੱਤਰ ਨੰਬਰ: JFD/FCA/E/...8497

ਮਿਤੀ: 22/11/2021

Subject:

Diversion of 0.0808 Hectare forest land for construction of approach road for proposed Kissan Sewa Kendra at Village Diwali, Khasra no. 18//16/3,18//17/1, RD 11.900(RHS), On Jalandhar Cantt - Jandiala Road, Tehsil & Distt. Jalandhar (Punjab) FP/PB/Approach/144573/2021

ਹਵਾਲਾ:

ਆਪ ਜੀ ਦੇ ਦਫਤਰ ਦਾ ਪੱਤਰ ਨੰਬਰ File No. FOREST-FCA0FC5J/53/2021-FCA ਮਿਤੀ 15/11/2021

ਉਪਰੋਕਤ ਵਿਸ਼ੇ ਸਬੰਧੀ ਹਵਾਲੇ ਅਧੀਨ ਪੱਤਰ ਦੇ ਸਬੰਧ ਵਿੱਚ ਲੇਆਊਟ ਪਲੈਨ ਦੀ ਸਾਫ ਕਾਪੀ ਦੇਬਾਰਾ ਪਾਰਟ 2 ਦੇ ਅਡੀਸ਼ਨ ਡਾਕੂਮੈਂਟ ਵਿੱਚ ਅੱਪਲੋਡ ਕਰ ਦਿੱਤੀ ਗਈ ਹੈ।

ਤਜਵੀਜ਼ ਦੀ ਪ੍ਰਵਾਨਗੀ ਲਈ ਸਿਫਾਰਿਸ਼ ਕੀਤੀ ਜਾਂਦੀ ਹੈ ਜੀ।

ਵਣ ਮੰਡਲ ਅਫਸਰ

ਜਲੰਧਰ ਐਂਟ ਫਿਲੌਰ

ਪਿੱਠ ਅੰਕਣ ਨੰਬਰ: JFD/FCA/E/...8498

ਮਿਤੀ: 22/11/2021

ਇਸ ਪੱਤਰ ਦੀ ਨਕਲ ਵਣ ਪਾਲ ਬਿਸਤ ਸਰਕਲ, ਪੰਜਾਬ, ਜਲੰਧਰ ਜੀ ਨੂੰ ਸਮੇਤ ਸਹਿਪੱਤਰ


ਸੂਚਨਾ ਅਤੇ ਅਗਲੇਰੀ ਯੋਗ ਕਾਰਵਾਈ ਹਿੱਤ ਭੇਜੀ ਜਾਂਦੀ ਹੈ।

ਵਣ ਮੰਡਲ ਅਫਸਰ


ਜਲੰਧਰ ਐਂਟ ਫਿਲੌਰ

DETAIL OF TANKS						DETAIL OF DISPENSORS		
PRODUCT	CAPACITY	DIA Ø	LENGTH	NOS.	TYPE OF TANKS	S.NO.	PRODUCT	NOZZLES
MS	20KL	2.10M	6.25M	1	EARTH PIT TANK	1	DUO ON MS/HSD	2
HSD	20KL	2.10M	6.25M	1	EARTH PIT TANK	2	DUO ON MS/HSD	2


VILLAGE	DIWALI
KHASRA NO.	18/116/3,18/117/1
NEAREST POLICE STATION	JAMSHER
NEAREST RAILWAY STATION	JALANDHAR CANTT.
TEHSIL	JALANDHAR
DISTT.	JALANDHAR
PIN CODE	144020
STATE	PUNJAB

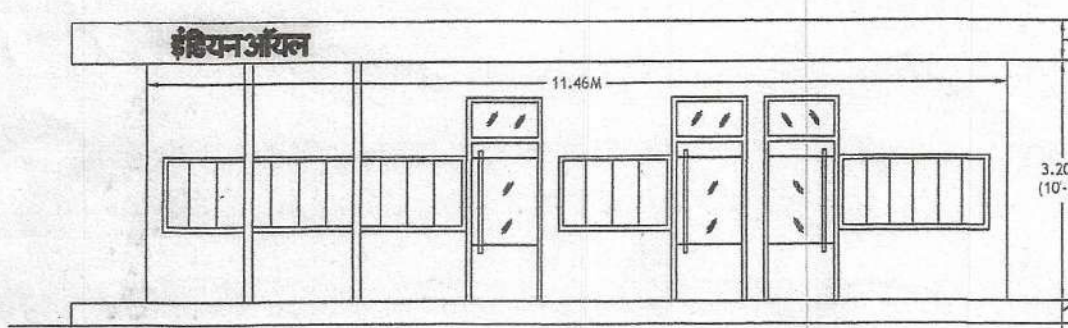


FRONT ELEVATION OF DG. ROOM,
RECORD ROOM & CHANGE ROOM
SCALE 1:100

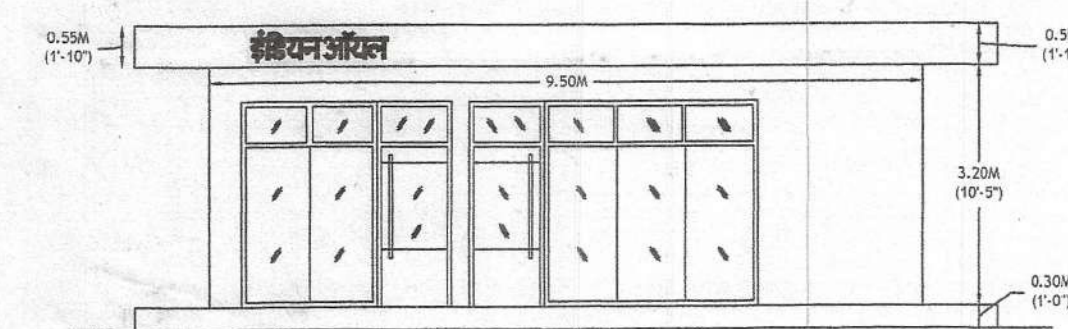



ELEVATION OF SALES BUILDING
SCALE 1:100

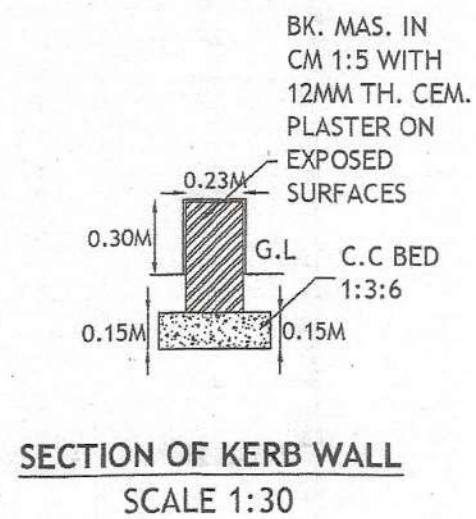


SECTION OF KERB WALL
SCALE 1:30

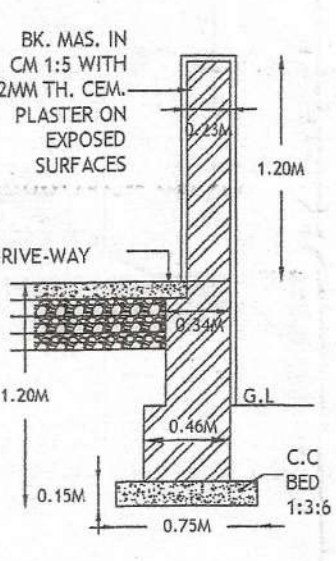


SECTION OF
BOUNDARY WALL
SCALE 1:40

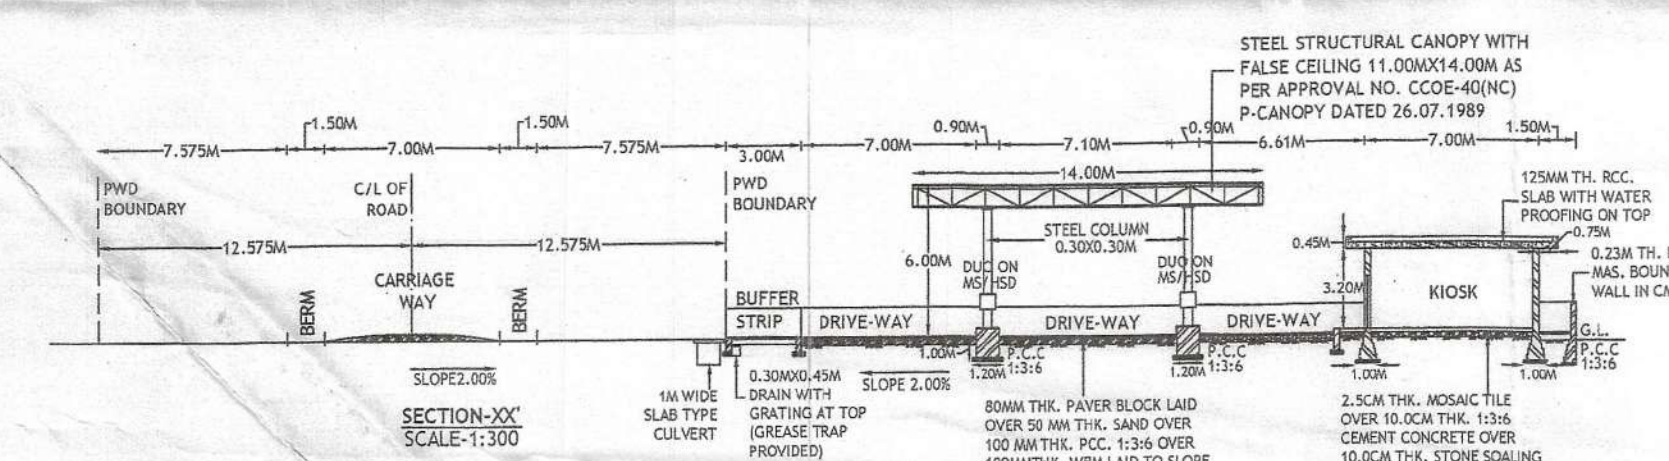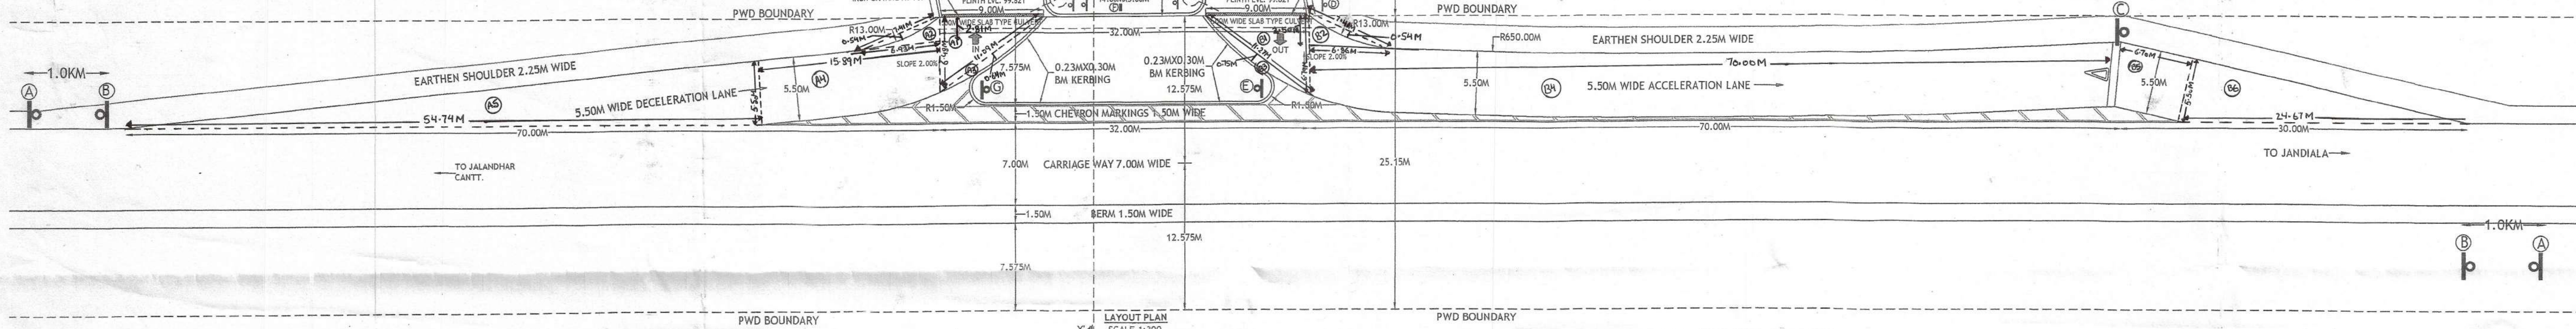


SECTION-X-X
SCALE 1:300

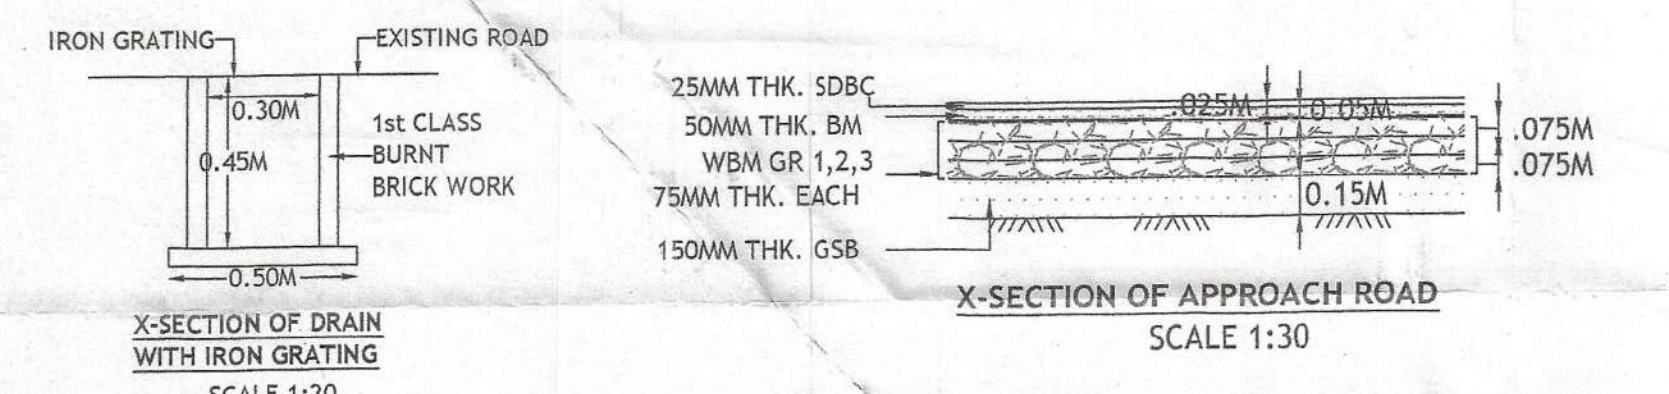


X-SECTION OF APPROACH ROAD
SCALE 1:30

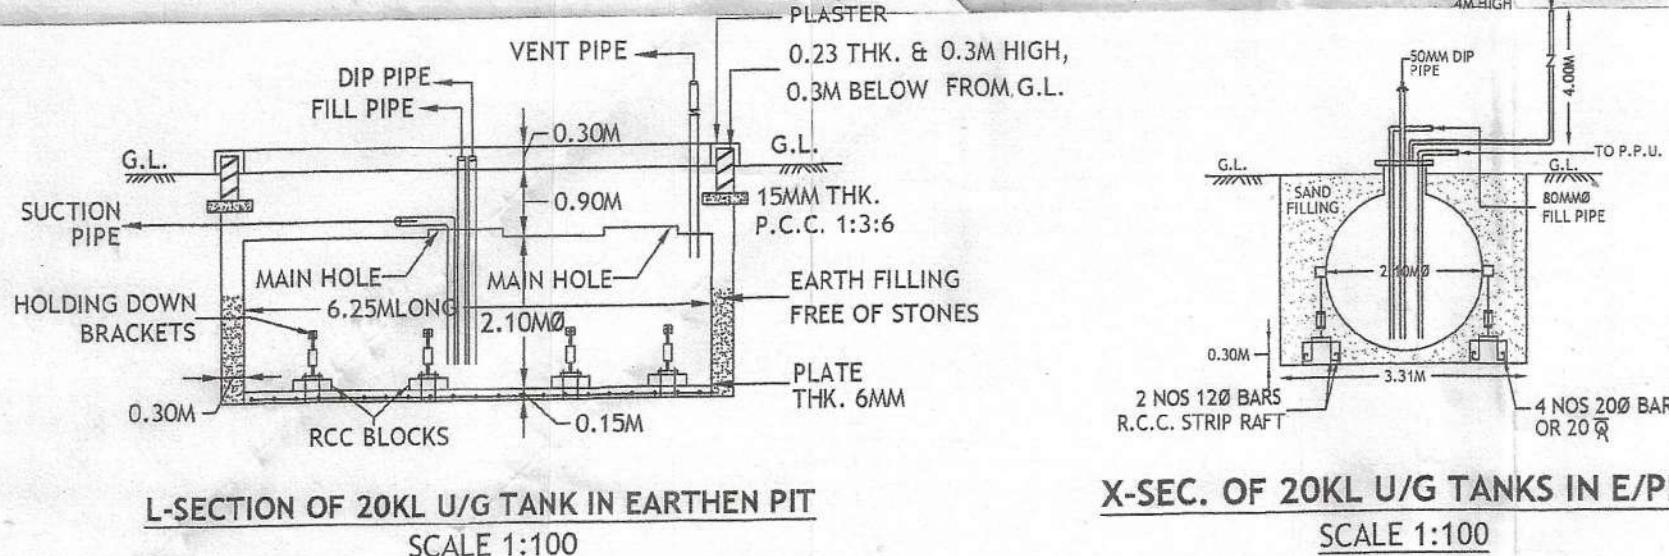


L-SECTION OF 20KL U/G TANK IN EARTHEN PIT
SCALE 1:100

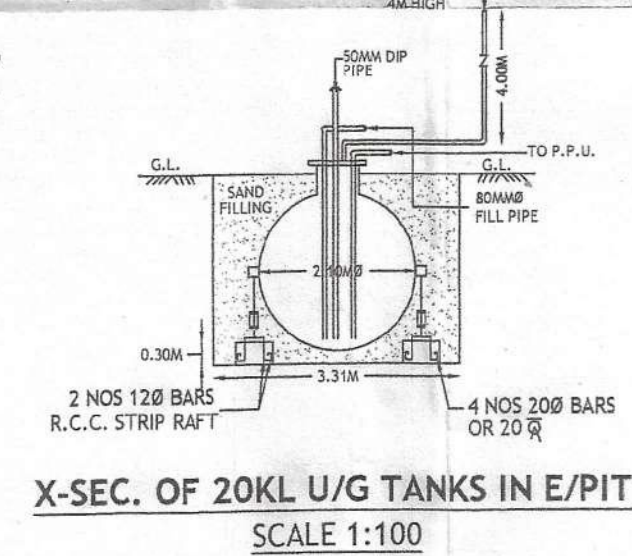

X-SEC. OF 20KL U/G TANKS IN E/PIT
SCALE 1:100

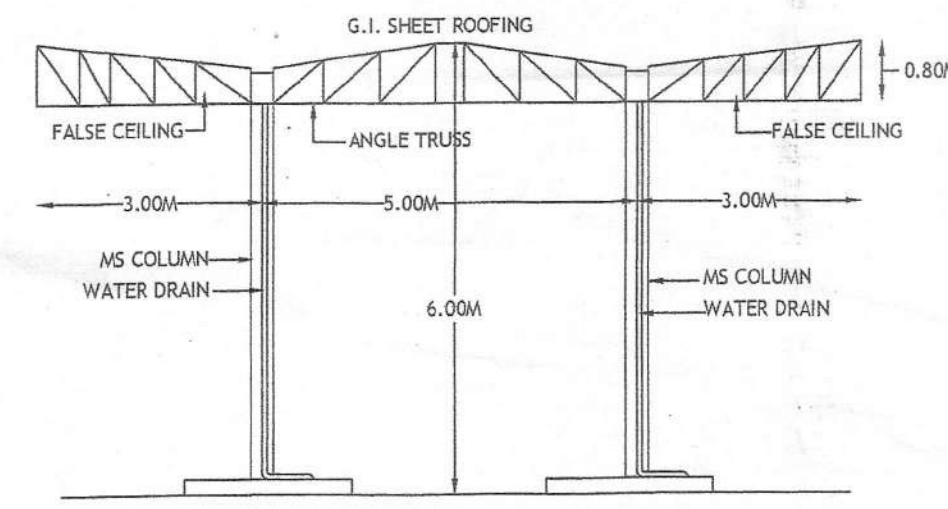

SECTION OF CANOPY
SCALE 1:100

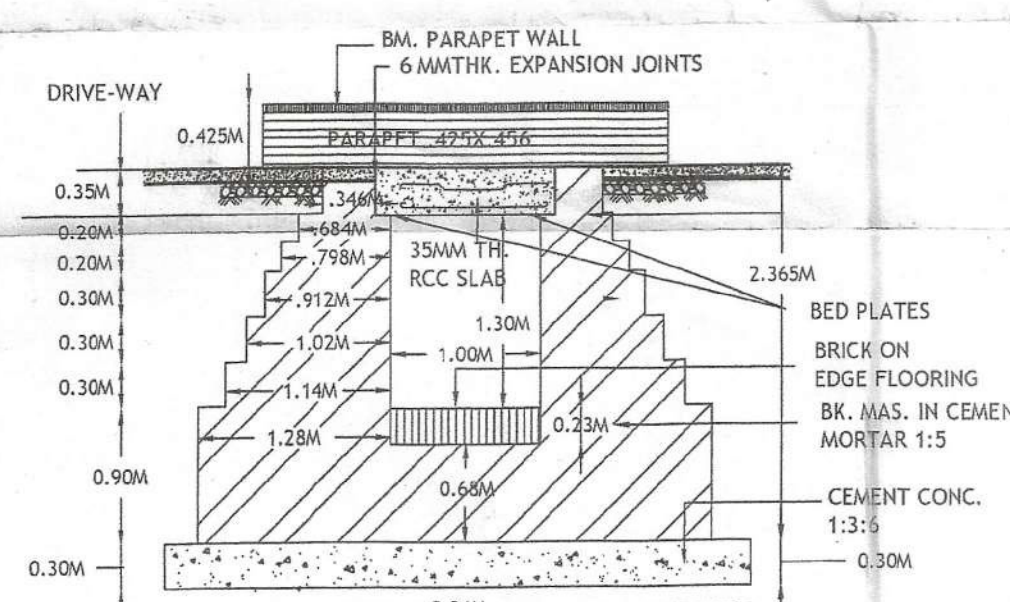

SEC. DETAIL OF 1M SPAN R.C.C. SLAB CULVERT FOR
CLASS 70-R LOADING
SCALE 1:50

NOTES		1. NO HEDGES AND PLANTS MORE THAN 0.6M HIGH SHALL BE GROWN AROUND THE BUFFER STRIP.	
2. THERE SHALL BE SUFFICIENT STANDING SPACE INSIDE THE STN. FOR VEHICLES TO WAIT FOR THEIR TURN.		2. CERTIFIED THAT THE KERBING ALONG BUFFER IS TO BE MADE BY CORPORATION.	
3. IN AND OUT SHALL BE PUT UP TO GUIDE VEHICLES DURING THE DAY AND SHALL BE PROPERLY LIT UP TO GUIDE THEM AT NIGHT.		3. CERTIFIED THAT THE METALLING OF BERM AT THE COST OF COMPANY IS TO BE PROVIDED.	
4. ALL THE STRUCTURE (IF ANY ON GOVT. LAND) SHALL BE TEMPORARY.		4. CERTIFIED THAT THERE WILL NOT BE ANY HINDERANCE FROM OVER HEAD LINES/POLES.	
5. NO SMOKING SIGN, FIRE EXTINGUISHERS & FIRE BUCKETS SHALL BE PROVIDED AT SITE.		5. CERTIFIED THAT THE SURPLUS WATER WILL NOT BE DISPOSED OF IN NHAI LAND.	
6. LEVEL OF THE RETAIL OUTLET WILL BE KEPT 2% BELOW ROAD LEVEL.		6. CERTIFIED THAT ALL CLEARANCE/APPROVALS FROM M.O.P./I.R.C. AND OTHER RELEVANT GOVT. DEPARTMENT HAVE ALREADY BEEN OBTAINED	
7. KERB WALL ATLEAST 275MM HIGH WOULD BE CONSTRUCTED ON THE PERIPHERY OF THE BUFFER STRIP.		7. CERTIFIED THAT THERE IS NO COURT CASE PENDING IN ANY COURT OF INDIA AGAINST THIS PREMISES.	
1. CERTIFIED THAT THE BUFFER SHALL NOT HAVE ANY INSTALLATION I.E. U/G TANKS ETC.		8. STEEL TANKS FABRICATED AS PER DRG. APPD. BY CCOE NAGPUR VIDE HIS LETTER NO. P-6 (3) DATED 23-1-2007 TO BE USED FOR STORAGE. IS SPECIFICATION NO. IS 10987 & CODE APPROVED BY CCOE NAGPUR.	
2. CERTIFIED THAT THE KERBING ALONG BUFFER IS TO BE MADE BY CORPORATION.		9. CERTIFIED THAT THIS IS NOT A RESITEMENT CASE.	
3. CERTIFIED THAT THE METALLING OF BERM AT THE COST OF COMPANY IS TO BE PROVIDED.		10. CERTIFIED THAT CANOPY MEASURING 11.00M X 4.00M CONFORMS TO SOUND ENGINEERING SPECIFICATIONS AND THERE IS NO CHANCES OF ITS EVER CAVING IN UNDER NORMAL CIRCUMSTANCES.	
4. CERTIFIED THAT THERE WILL NOT BE ANY HINDERANCE FROM OVER HEAD LINES/POLES.		11. CERTIFIED THAT THEIR IS NO CHECK BARRIER UPTO 1.0KM FROM SITE.	
5. CERTIFIED THAT THE SURPLUS WATER WILL NOT BE DISPOSED OF IN NHAI LAND.		12. CERTIFIED THAT THE HIGHWAY IS STRAIGHT AT THE LOCATION OF THE RETAIL OUTLET.	
6. CERTIFIED THAT ALL CLEARANCE/APPROVALS FROM M.O.P./I.R.C. AND OTHER RELEVANT GOVT. DEPARTMENT HAVE ALREADY BEEN OBTAINED		13. CERTIFIED THAT THE SPACE FROM THE OUTER EDGE OF THE BUFFER STRIP TO THE EDGE OF ROAD WILL BE TURFED.	
7. CERTIFIED THAT THERE IS NO COURT CASE PENDING IN ANY COURT OF INDIA AGAINST THIS PREMISES.			
8. STEEL TANKS FABRICATED AS PER DRG. APPD. BY CCOE NAGPUR VIDE HIS LETTER NO. P-6 (3) DATED 23-1-2007 TO BE USED FOR STORAGE. IS SPECIFICATION NO. IS 10987 & CODE APPROVED BY CCOE NAGPUR.			
9. CERTIFIED THAT THIS IS NOT A RESITEMENT CASE.			
10. CERTIFIED THAT CANOPY MEASURING 11.00M X 4.00M CONFORMS TO SOUND ENGINEERING SPECIFICATIONS AND THERE IS NO CHANCES OF ITS EVER CAVING IN UNDER NORMAL CIRCUMSTANCES.			
11. CERTIFIED THAT THEIR IS NO CHECK BARRIER UPTO 1.0KM FROM SITE.			
12. CERTIFIED THAT THE HIGHWAY IS STRAIGHT AT THE LOCATION OF THE RETAIL OUTLET.			
13. CERTIFIED THAT THE SPACE FROM THE OUTER EDGE OF THE BUFFER STRIP TO THE EDGE OF ROAD WILL BE TURFED.			
AREA DETAILS:-		LIC. NO.	
TOTAL PLOT AREA : 1098.55SQ.M.		INDIAN OIL CORPORATION LTD.	
AREA UNDER SALES BUILDING: 66.50SQ.M(6.05%)		(MARKETING DIVISION)	
AREA UNDER DG/RECORD/ & CHANGE ROOM : 40.00SQ.M(3.61%)		LAYOUT & SITE PLAN OF PROPOSED KISSAN SEWA KENDRA AT VILLAGE DIWALI, RD 11.900(LHS), ON JALANDHAR CANTT. TO JANDIALA ROAD, TEHSIL & DISTT. JALANDHAR. PIN CODE 144020.	
AREA UNDER CANOPY : 154.00SQ.M(14.01%)		DRAWN BY	
TOTAL AREA UNDER : 260.50SQ.M(23.67%)		DWG.NO. : TCS/IOC/JAL-2176	
BUILDING & CANOPY		DATE	
F.O.		ENGG. OFFICER	
MANAGER		CDRSM	
The Cyber Space		9-272578, Khanna no.3, 1st floor, Sarai Sadhu Ram, G.T. Road, Putlighar Chowk, Amritsar. Contact No. +919878103744	

Divisional Forest Officer,
Jalandhar Forest Division,
Jalandhar. 10.

Sub-Divisional Engineer,
Constn. Divn. No. 1, PWD
PWD B&R Br. Jalandhar

Executive Engineer,
Constn. Divn. No. 1, PWD
Jalandhar Cantt.

Manager

CDRSM

The Cyber Space