

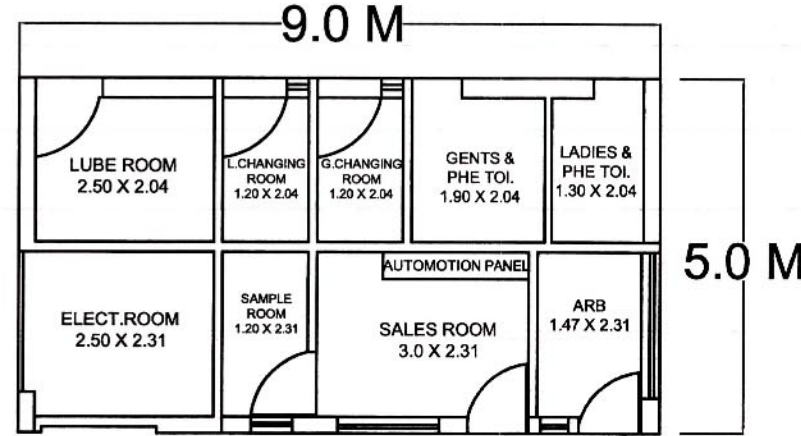


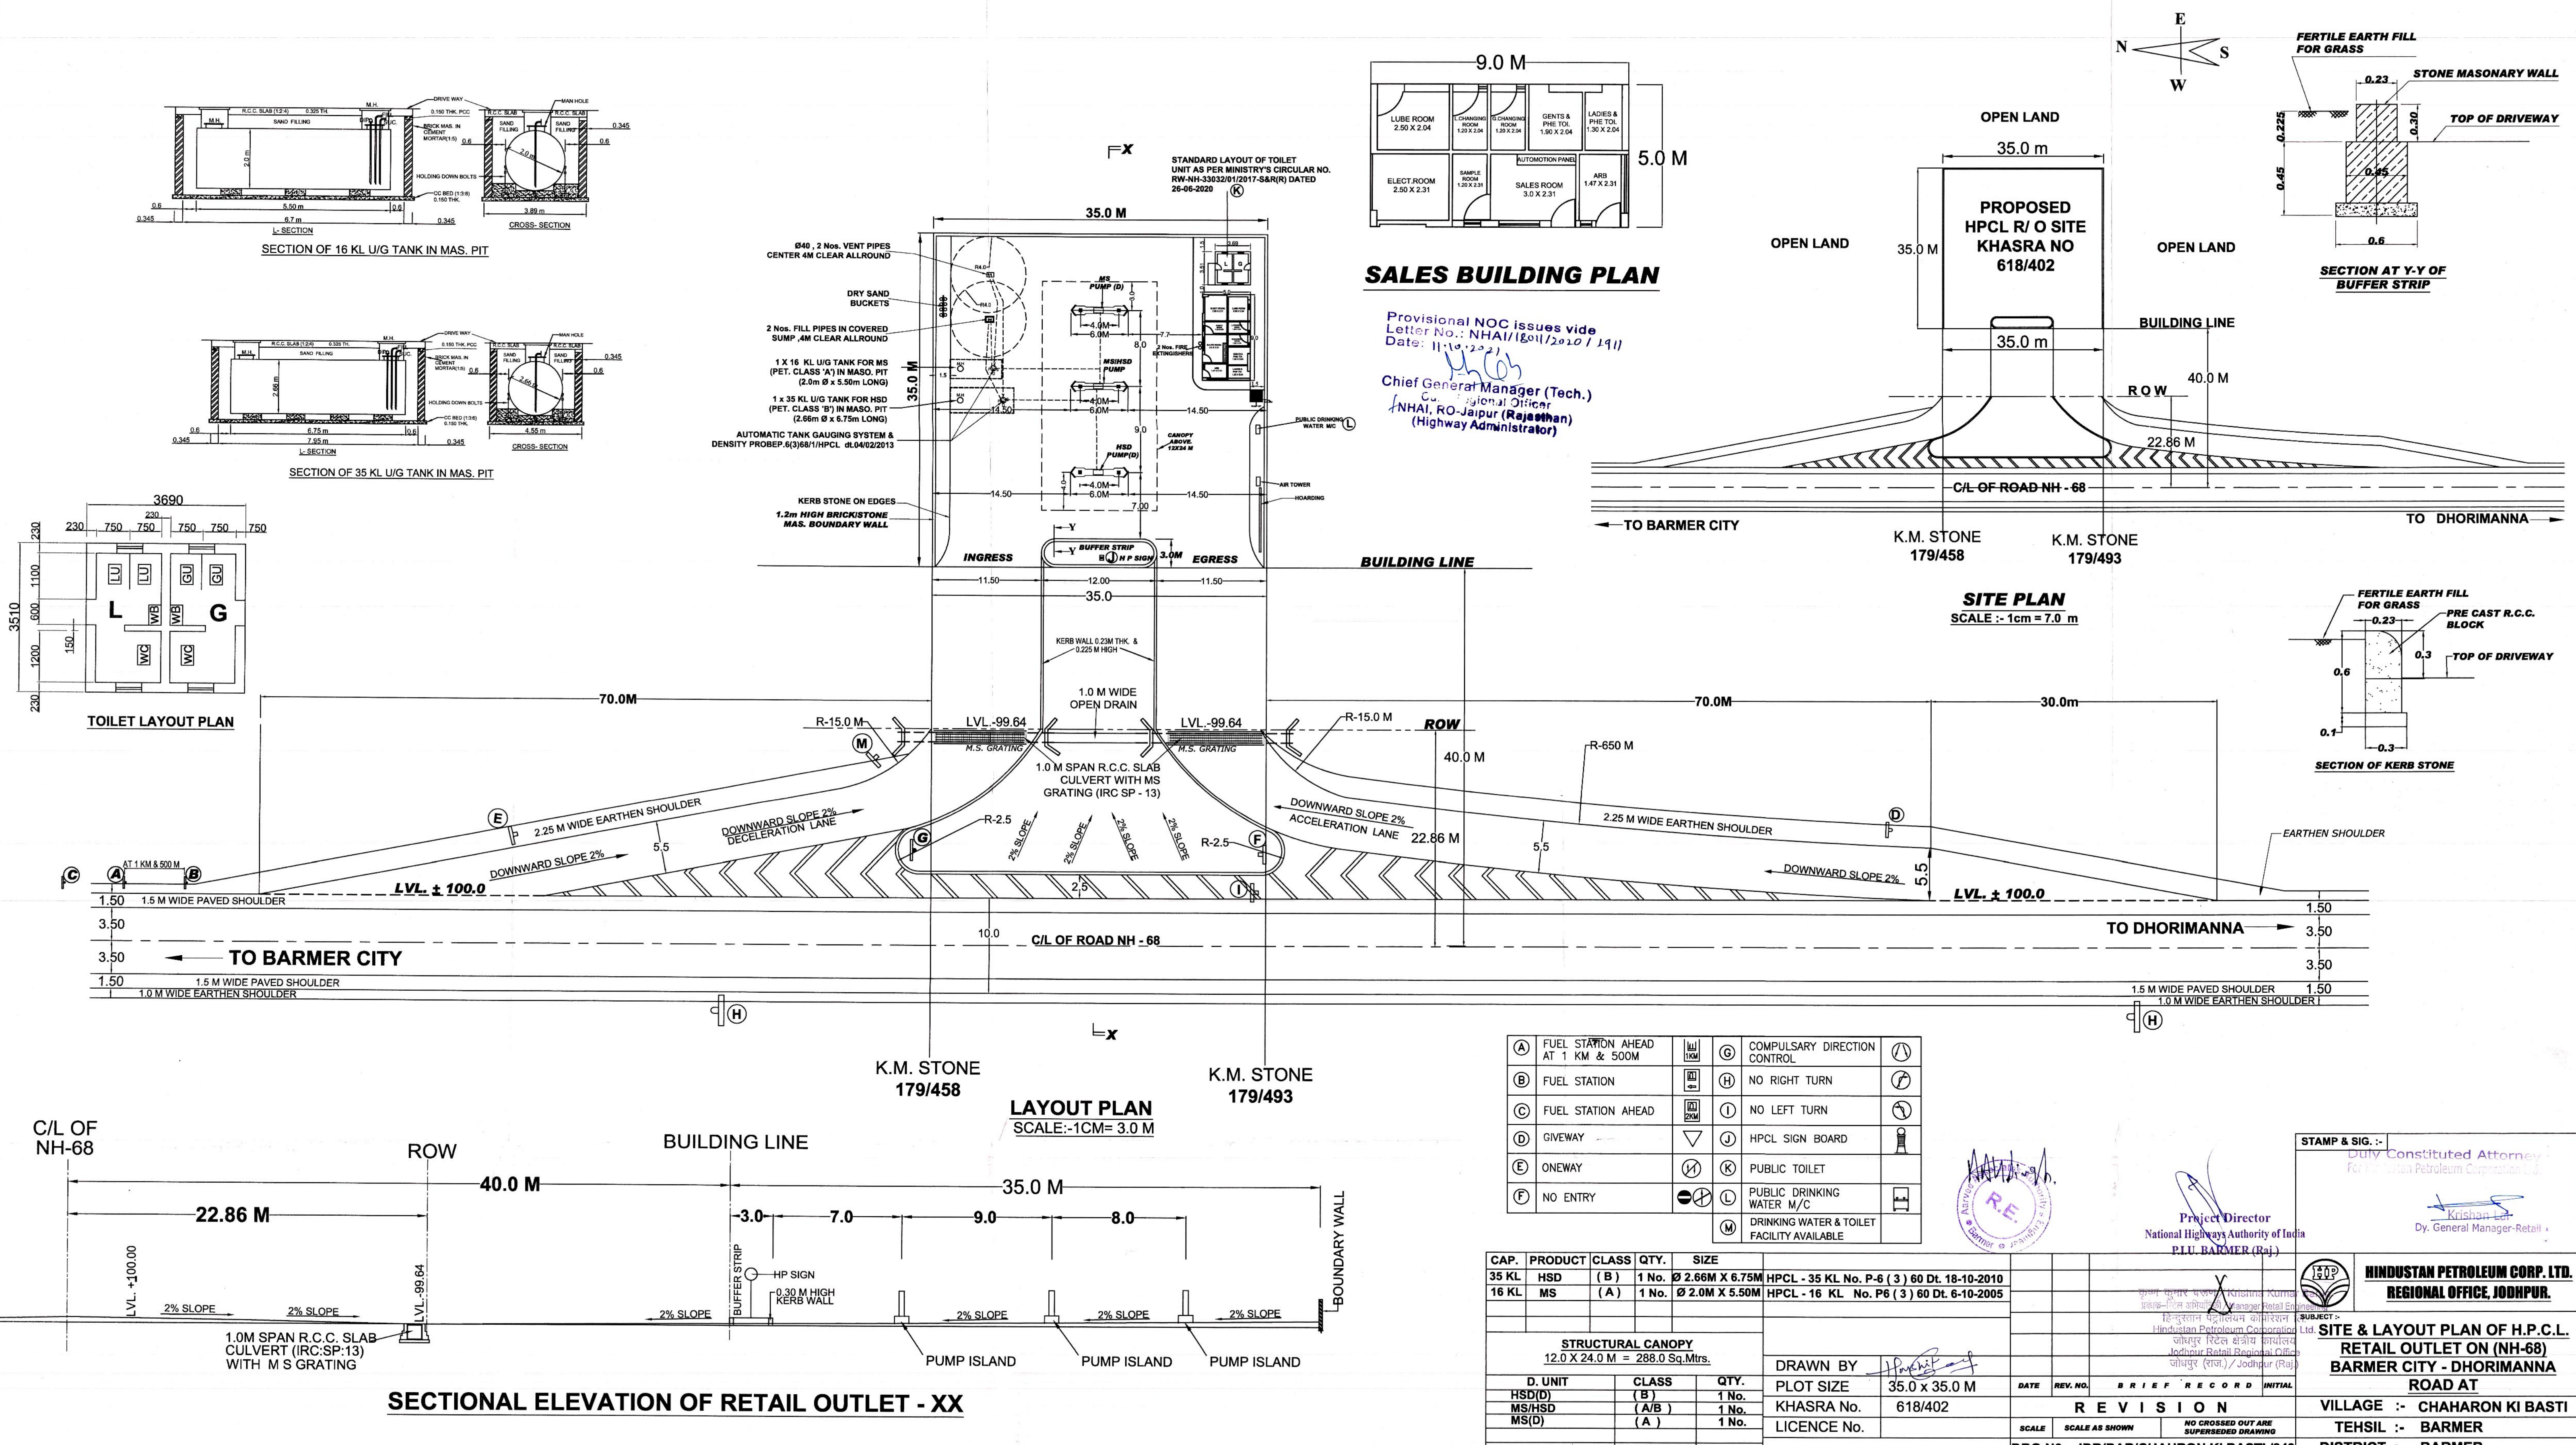


SALES BUILDING PLAN

Provisional NOC issues vide
Letter No.: NHAI/1801/2020/1911
Date: 11.10.2020
Chief General Manager (Tech.)
NHA, RO-Jaipur (Rajasthan)
(Highway Administrator)

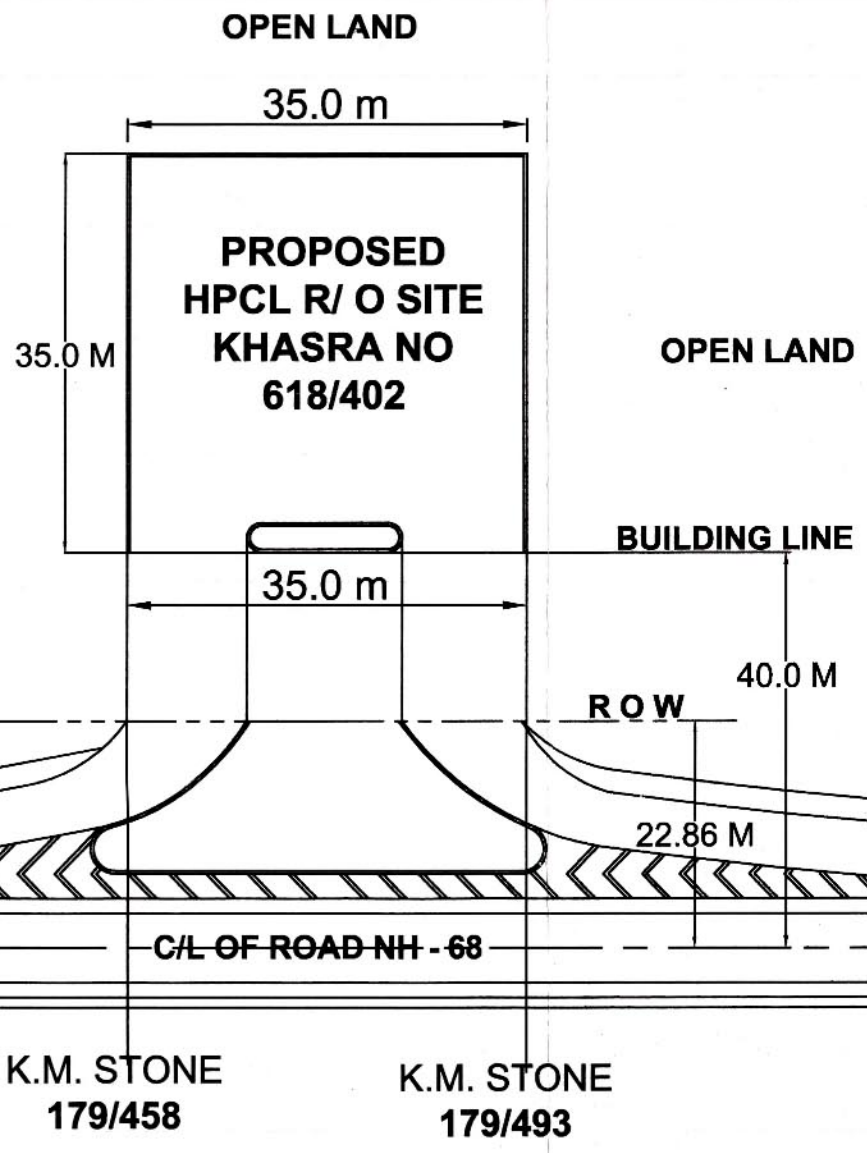

SITE PLAN
SCALE :- 1cm = 7.0 m

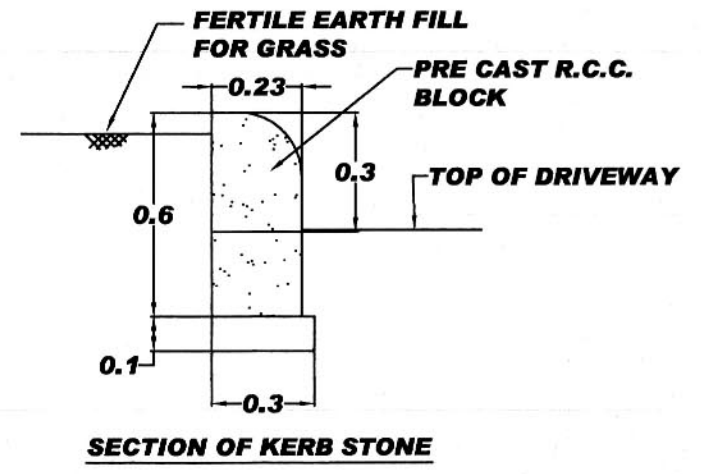

SECTION OF KERB STONE

(A) FUEL STATION AHEAD AT 1 KM & 500M	(G) COMPULSORY DIRECTION CONTROL
(B) FUEL STATION	(H) NO RIGHT TURN
(C) FUEL STATION AHEAD	(I) NO LEFT TURN
(D) GIVEWAY	(J) HPCL SIGN BOARD
(E) ONEWAY	(K) PUBLIC TOILET
(F) NO ENTRY	(L) PUBLIC DRINKING WATER M/C
	(M) DRINKING WATER & TOILET FACILITY AVAILABLE

CAP.	PRODUCT	CLASS	QTY.	SIZE	HPCL - 35 KL No. P-6 (3) 60 Dt. 18-10-2010	HPCL - 16 KL No. P6 (3) 60 Dt. 6-10-2005
35 KL	HSD	(B)	1 No.	Ø 2.66M X 6.75M		
16 KL	MS	(A)	1 No.	Ø 2.0M X 5.50M		

STRUCTURAL CANOPY 12.0 X 24.0 M = 288.0 Sq.Mtrs.			DRAWN BY	DATE	REV. NO.	BRIEF RECORD	INITIAL
D. UNIT	CLASS	QTY.	PLOT SIZE	35.0 x 35.0 M			
HSD(D)	(B)	1 No.	KHASRA No.	618/402			
MS/HSD	(A/B)	1 No.	LICENCE No.				
MS(D)	(A)	1 No.					

Stamp and Signature of Project Director, National Highways Authority of India, PLU, BARMER (Raj.)

Stamp and Signature of Dy. General Manager-Retail, KRISHAN LTD.

HINDUSTAN PETROLEUM CORP. LTD.
REGIONAL OFFICE, JODHPUR.

SITE & LAYOUT PLAN OF H.P.C.L. RETAIL OUTLET ON (NH-68) BARMER CITY - DHORIMANNA ROAD AT

VILLAGE :- CHAHARON KI BASTI
TEHSIL :- BARMER
DISTRICT :- BARMER