

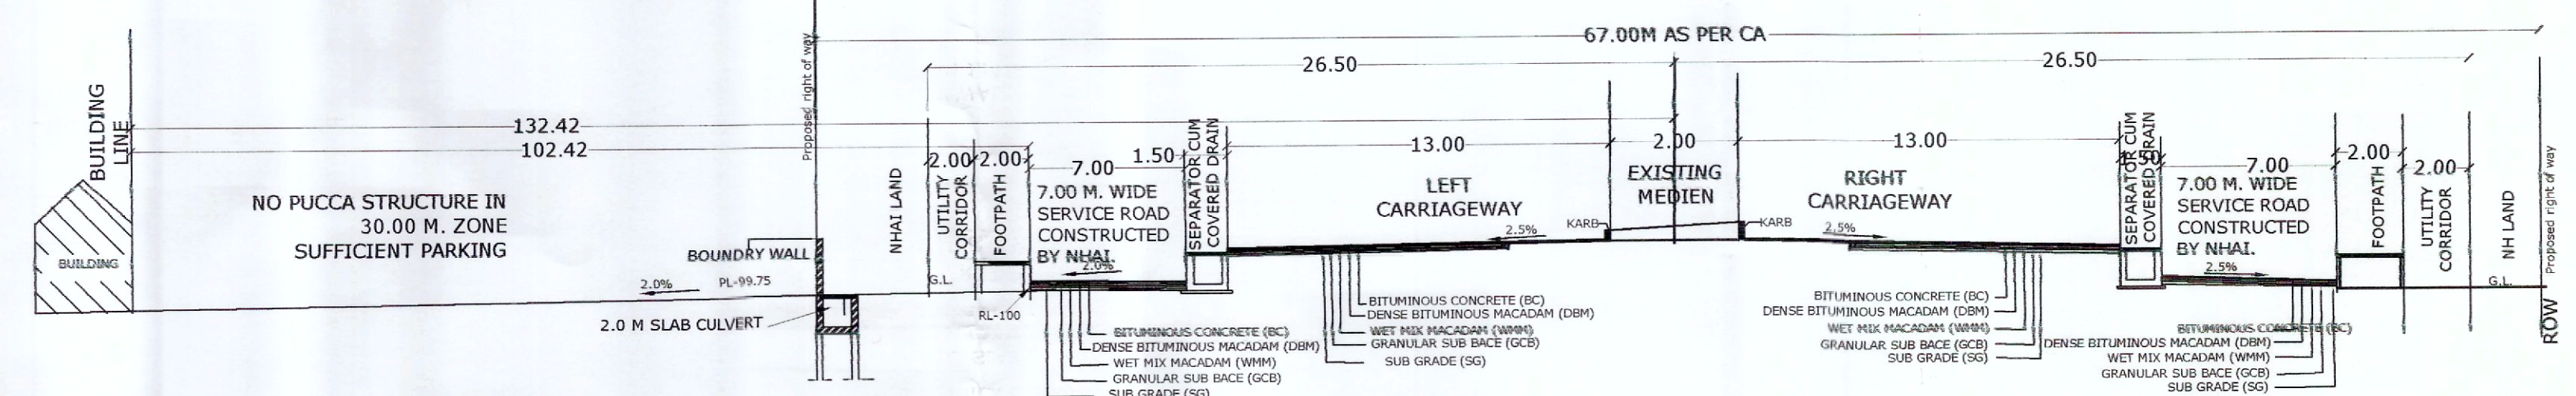



LOCATION PLAN (SCALE:- N.T.S)

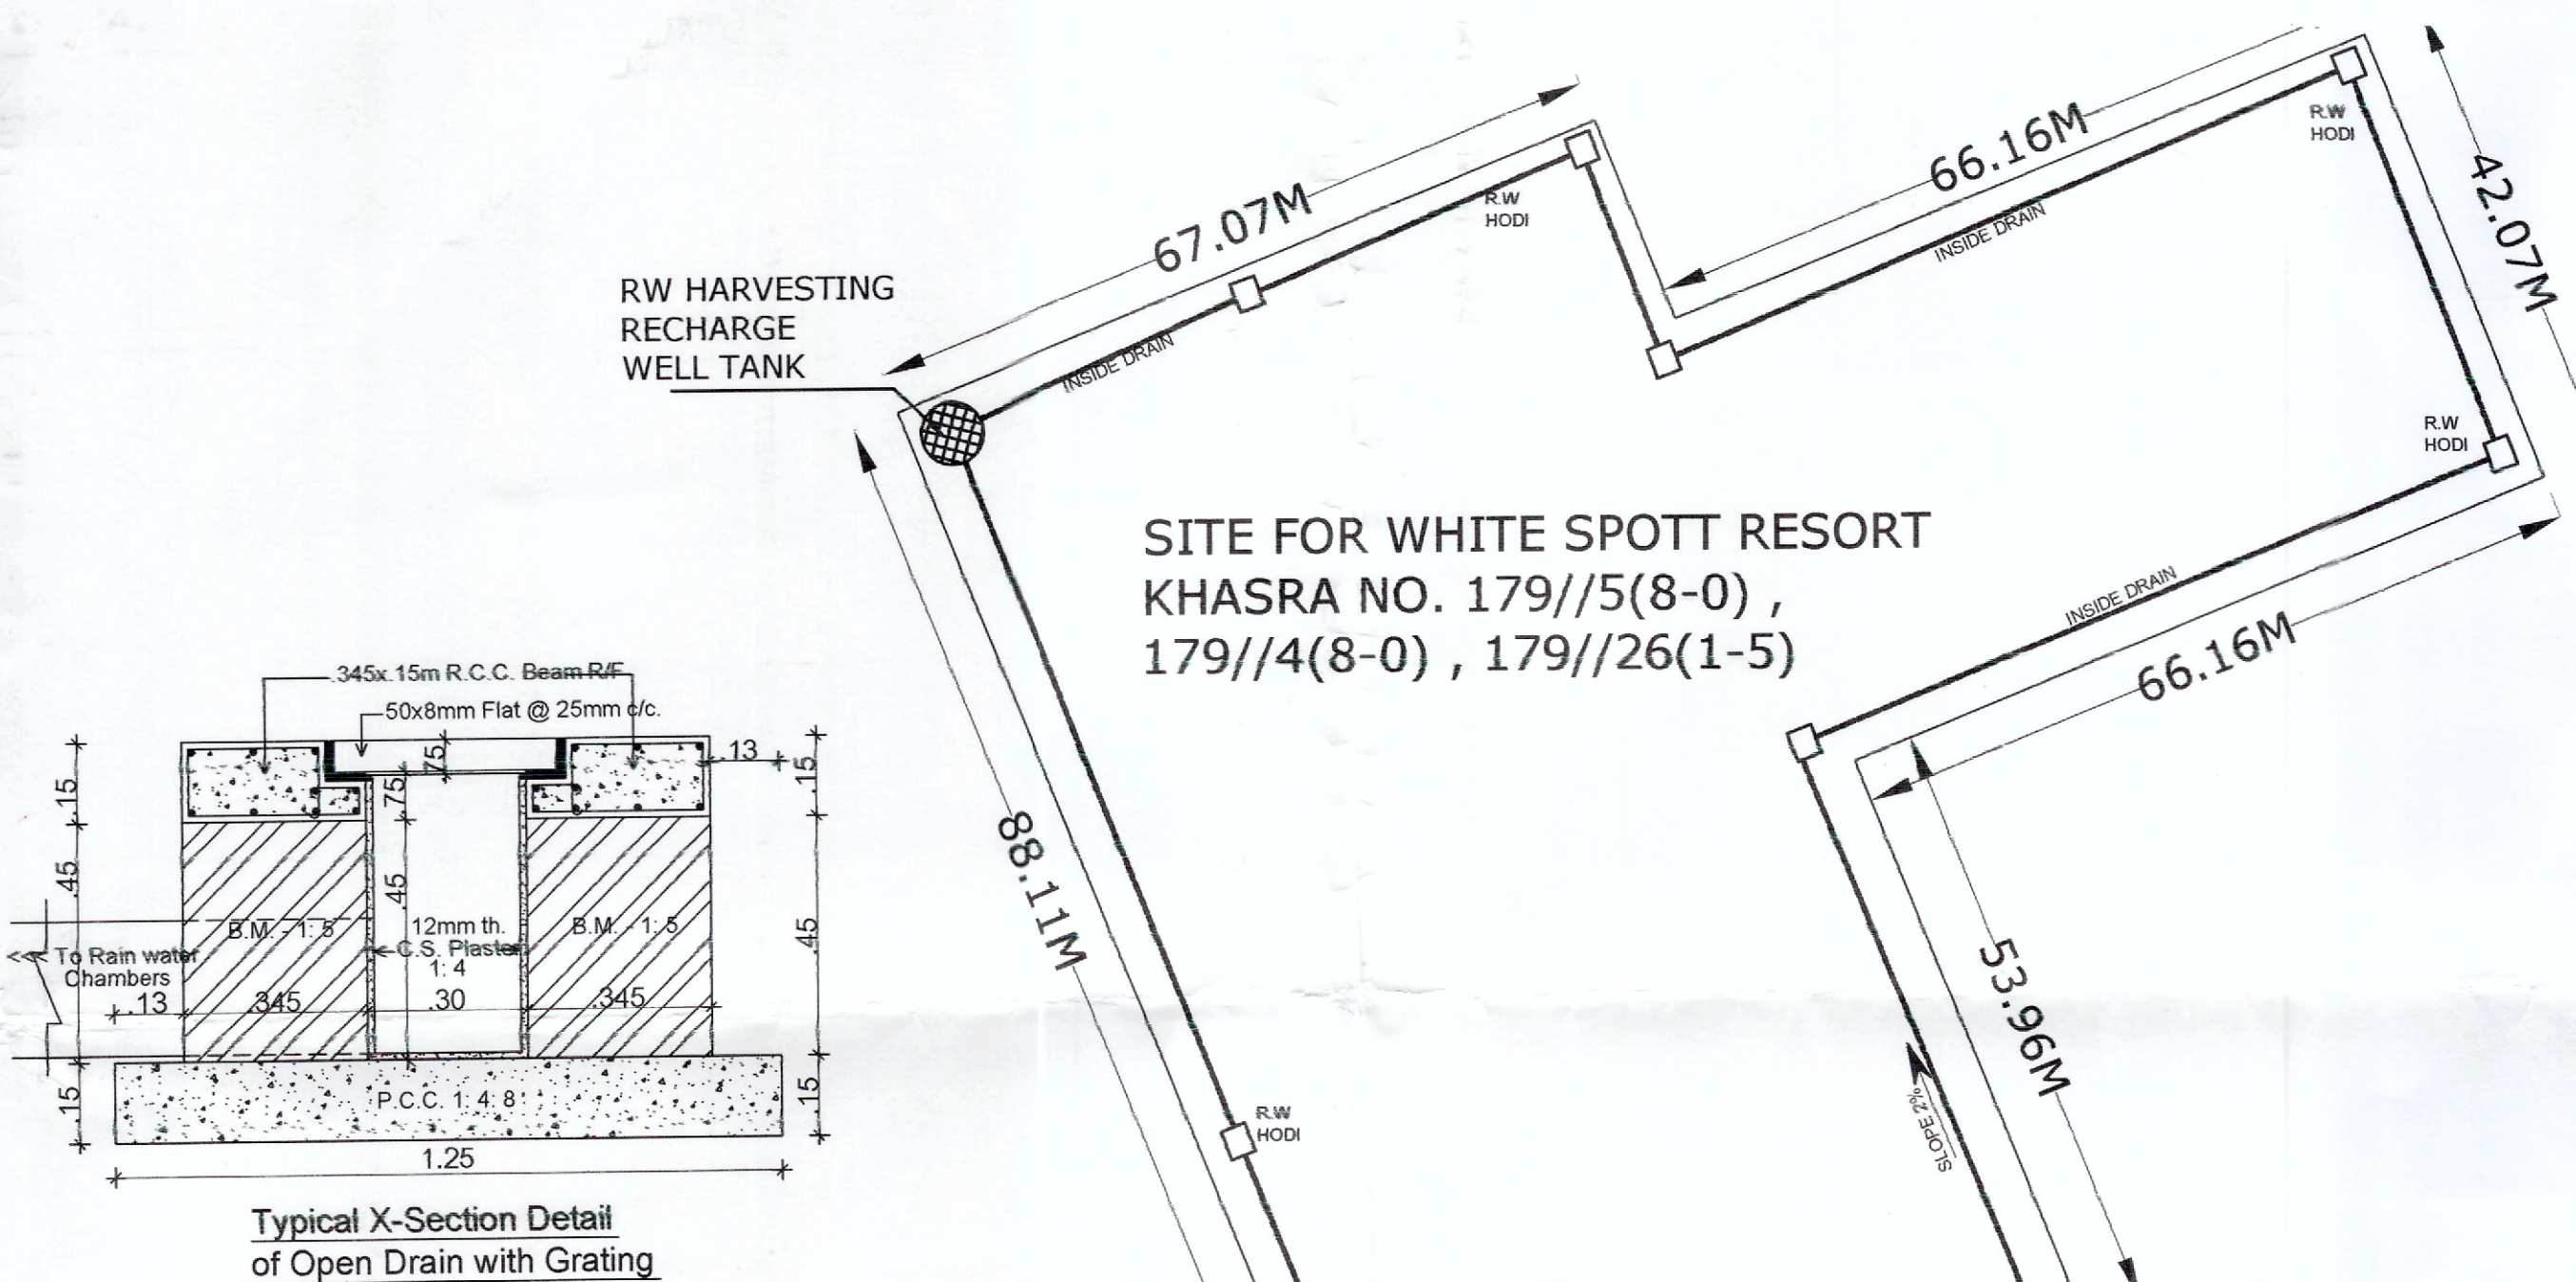


X- SECTION WITH SERVICE ROAD

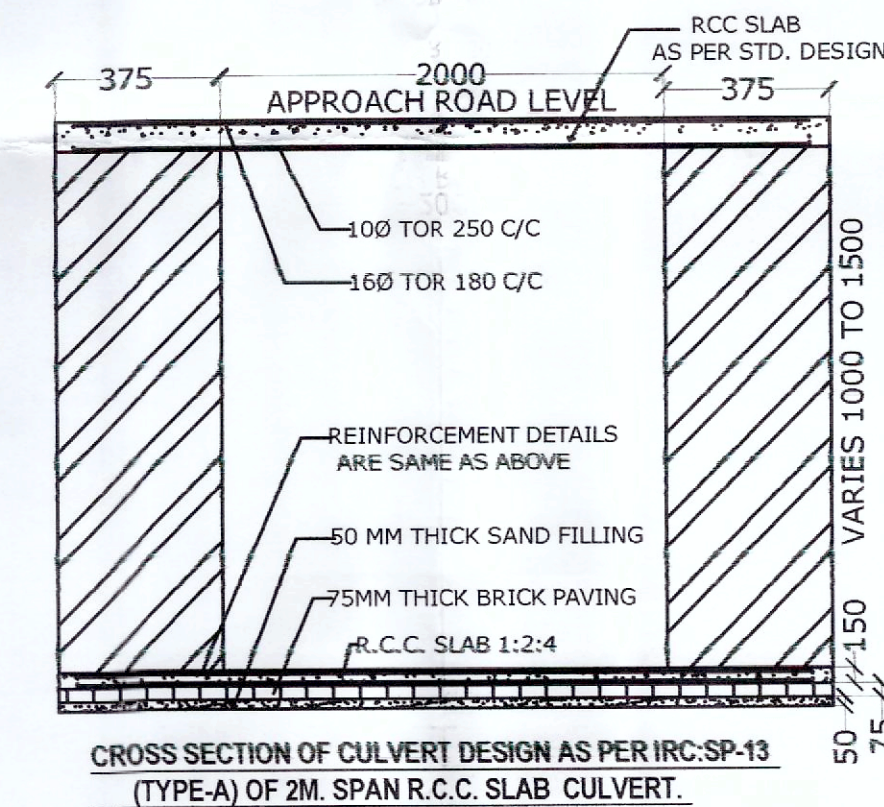


**CROSS SECTION OF CULVERT DESIGN AS PER IRC:SP-
(TYPE-A) OF 2M. SPAN R.C.C. SLAB CULVERT.**

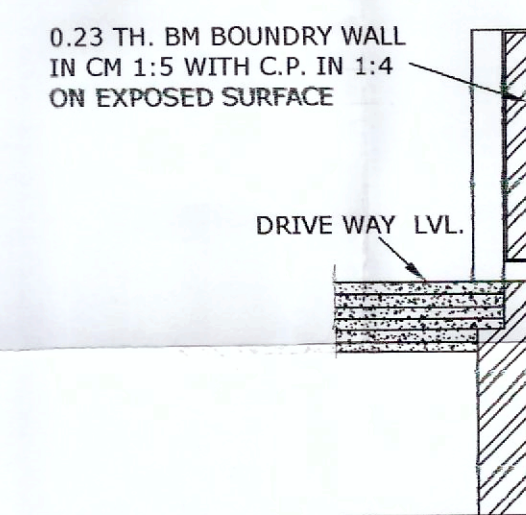

BOUNDARY WALL DETAIL

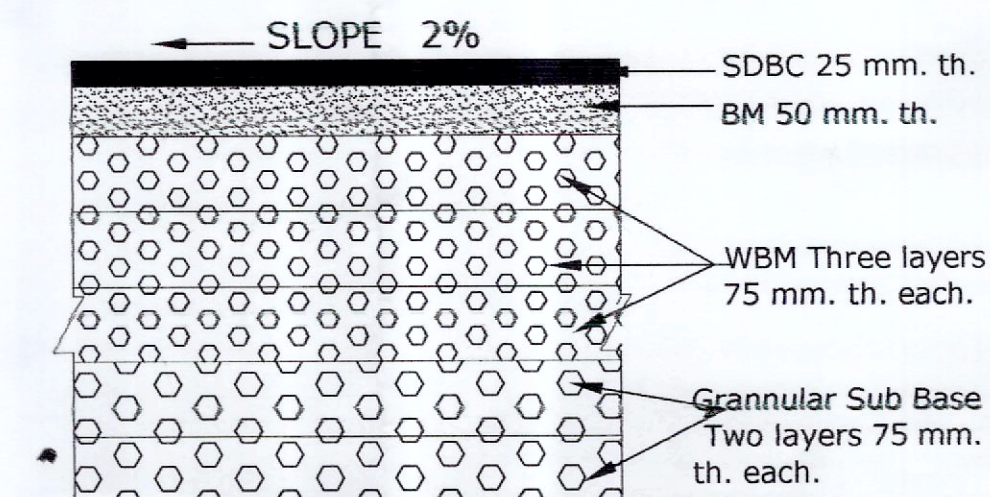

SECTION OF ENTRY & EXIT

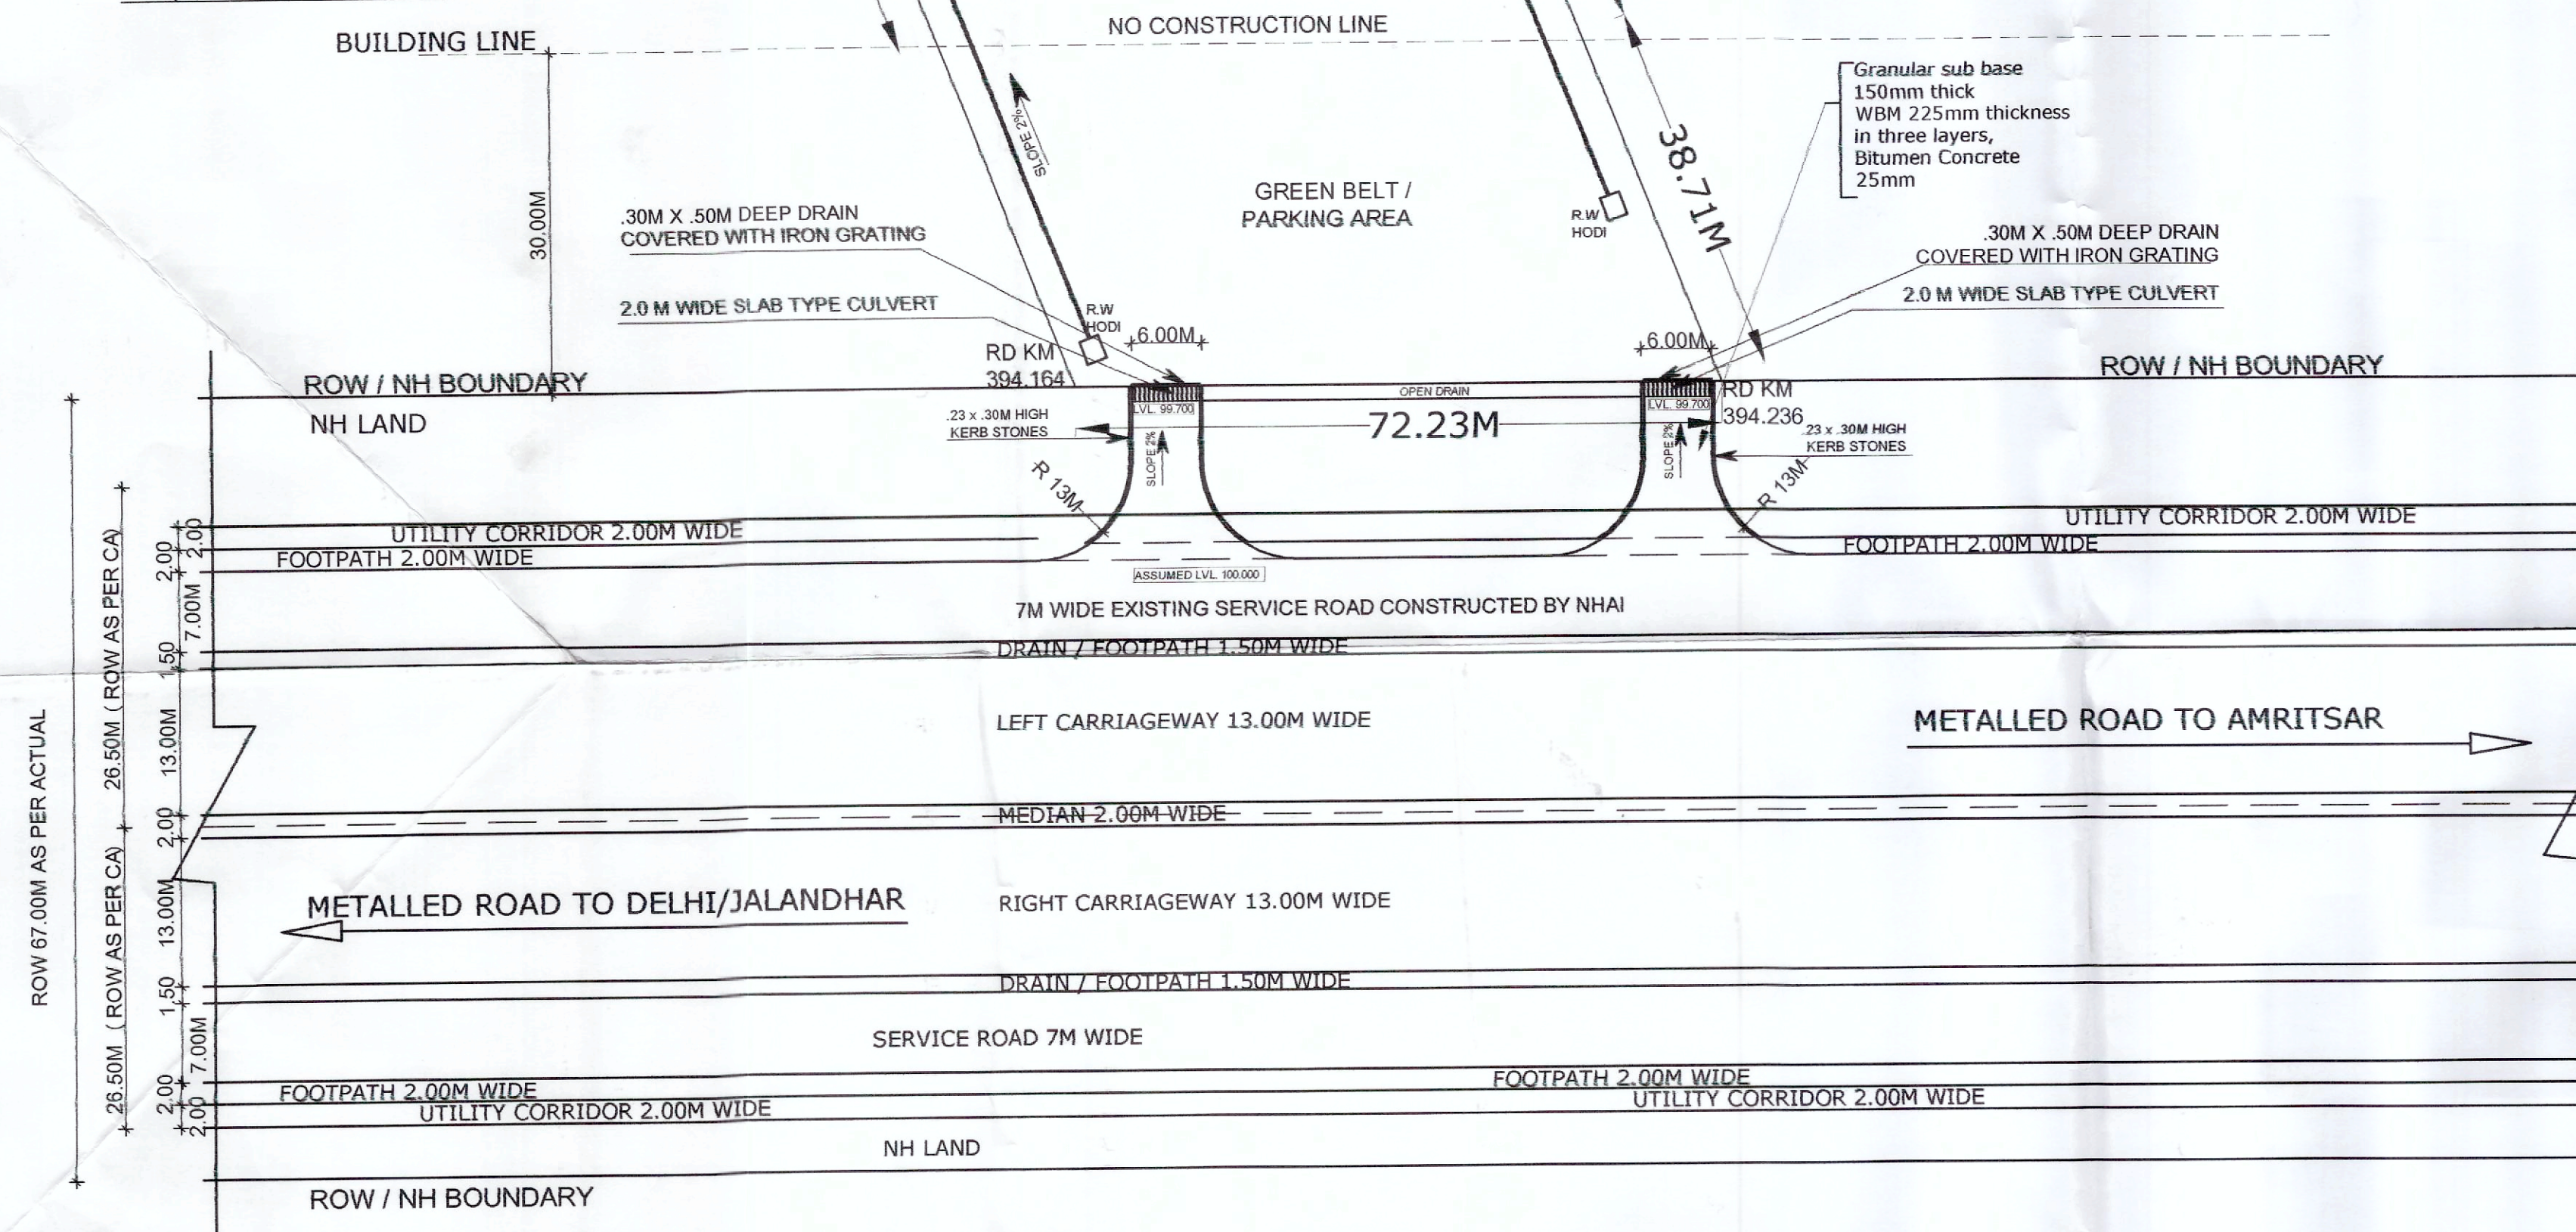

LAYOUT & DRAINAGE PLAN (SCALE:- N.T.S)

M/S WHITE SPOTT RESORT

SITE & LAYOUT PLAN OF APPROACH ROAD TO
PRIVATE PROPERTY M/S WHITE SPOTT RESORT
AT VILL KARTARPUR ON JALANDHAR - AMRITSAR ROAD
AT KM 394.164(LHS) OF NH 01(NEW NH 44),
TEHSIL AND DISTT. JALANDHAR, PUNJAB.

CERTIFICATES / NOTES :-

1. STORM WATER OF OUR BUILDING WILL NOT DISTURB THE NHAII.
2. 2.0 M WIDE SLAB CULVERT WILL BE PROVIDED BY US.
3. LEVEL OF BUILDING WILL BE KEPT 2 % BELOW THE NHAII ROAD LEVEL.
4. WE SHALL NOT DEMAND ANY GAP IN VERGE IN FRONT OF BUILDING.
5. WE WILL NOT CONSTRUCT ANY PUCCA STRUCTURE WITH IN 30.0 M ON OUR LAND.
6. THE MORTH INSTRUCTIONS SHALL NOT BE VIOLATED.
7. CERTIFIED THAT ALL MORTH CONDITIONS HAVE BEEN SPECIFIED.
8. CERTIFIED THAT WE WILL APPLY THE LICENSE FOR RENEWAL AFTER 5 YEARS FROM THE DATE OF ISSUE.
9. WE WILL PAY THE NECESSARY RENT FOR THE USE OF NHAII LAND WHENEVER ASKED BY THE AUTHORITIES.
10. 12.0M(6M IN AND 6M OUT) FROM 7.0M WIDE SERVICE ROAD PROPOSED BY NHAII

NOTES :-

1. ACCESS TO THE PVT. PROPERTIES IS THROUGH 7M WIDE SERVICE ROAD ALREADY CONSTRUCTED BY NHAI.
2. ORAL MARKINGS SHALL BE DONE AS PER DIRECTIONS OF N.H.A.I.
3. ALL DIMENSION ARE IN MM UNLESS OTHERWISE MENTIONED

KHASRA NO. 179//5(8-0) , 179//4(8-0) , 179//26(1-5)

CONSULTANT:-
DESIGN CRAFTS
3495, 1st FLOOR,
SECTOR 40-D,
CHANDIGARH.
email:- designcrafts_chd@yahoo.co.in

AR. SEEMA RAJPAL
M/S DESIGN CRAFTS
Architects Engineers and Furnishers
Empanelled With MORTH
Mobile: 9417423536, 9878743536

NORTH EMPANEL NO. : 6

DRAWN BY:-

CKD BY:- SEEMA
(9417423536)

APPROVED BY :-

DATE :- MARCH 2016

TITLE :- SITE & LAYOUT PLANS

APPLICANT :-

परियोजना निदेशक / Project Director
भारतीय राष्ट्रीय राजमार्ग प्राधिकरण
National Highways Authority of India
परियोजना कार्यान्वयन इकाई, जलन्धर
PIU-Jalandhar

राजभाषा प्रशासन/Highway Administration
राष्ट्रक परिवहन एवम राजमार्ग मंत्रालय
Ministry of Road Transport & Highways
भारत सरकार/Govt. of India
चण्डीगढ़/Chandigarh