


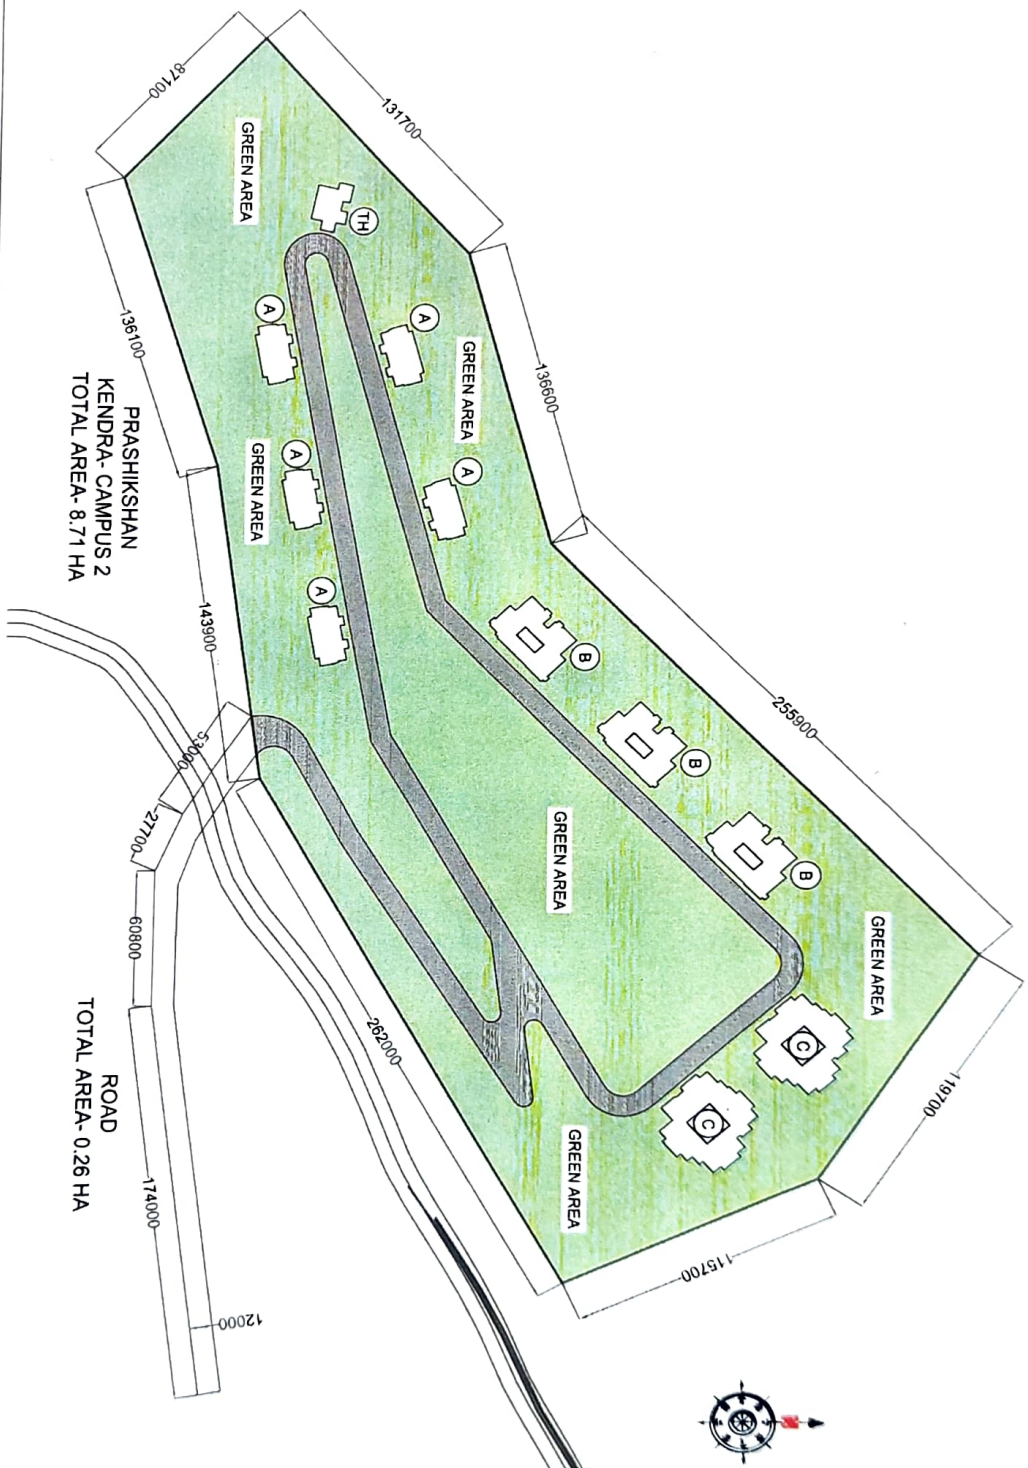


AREA STATEMENT:		AREA IN SQM	AREA OF EACH BLOCK
TOTAL SITE AREA		87100 SQM	
GROUND COVERAGE:		5355 SQM	
ROAD AREA		10117 SQM	
GREEN AREA:		69593 SQM	
UNIT AREAS			
TRAINING HALL- TH		200 SQM	200 SQM
TRAINING CENTER - A/5 BLOCKS)		1475 SQM	295 SQM
TRAINING CENTER - B/3 BLOCKS)		1920 SQM	640 SQM
TRAINEES ROOM- C/2 BLOCKS)		1760 SQM	880 SQM

D.F.O.(G) Khandwa

कोशल सिंह मदीरिया, वास्तुविद्
म.प्र. राज्य पब्लिक विकास निगम

STATE OF CHARGE PROJECT OWNER EMPLOYER ARCHITECTURAL AND ENGINEERING CONSULTANTS CONSTRUCTION PARTNERS LOCAL AGENCIES CONTRACT DOCUMENTS CONTRACT VALUE CONTRACT DATE CONTRACT NO. CONTRACT TYPE CONTRACT STATUS CONTRACT DESCRIPTION CONTRACT LOCATION CONTRACT AREA CONTRACT PERIOD CONTRACT BUDGET CONTRACT COST CONTRACT PROFIT CONTRACT RISK CONTRACT COMPLIANCE CONTRACT LEGALITY CONTRACT ETHICS CONTRACT INTEGRITY CONTRACT TRANSPARENCY CONTRACT ACCOUNTABILITY CONTRACT RESPONSIBILITY CONTRACT COMMITMENT CONTRACT DEDICATION CONTRACT PASSION CONTRACT ENTHUSIASM CONTRACT ENERGY CONTRACT MOTIVATION CONTRACT DETERMINATION CONTRACT PERSEVERANCE CONTRACT PATIENCE CONTRACT HUMILITY CONTRACT GENTLENESS CONTRACT KINDNESS CONTRACT MERCY CONTRACT GRACE CONTRACT FAITH CONTRACT HOPE CONTRACT LOVE			

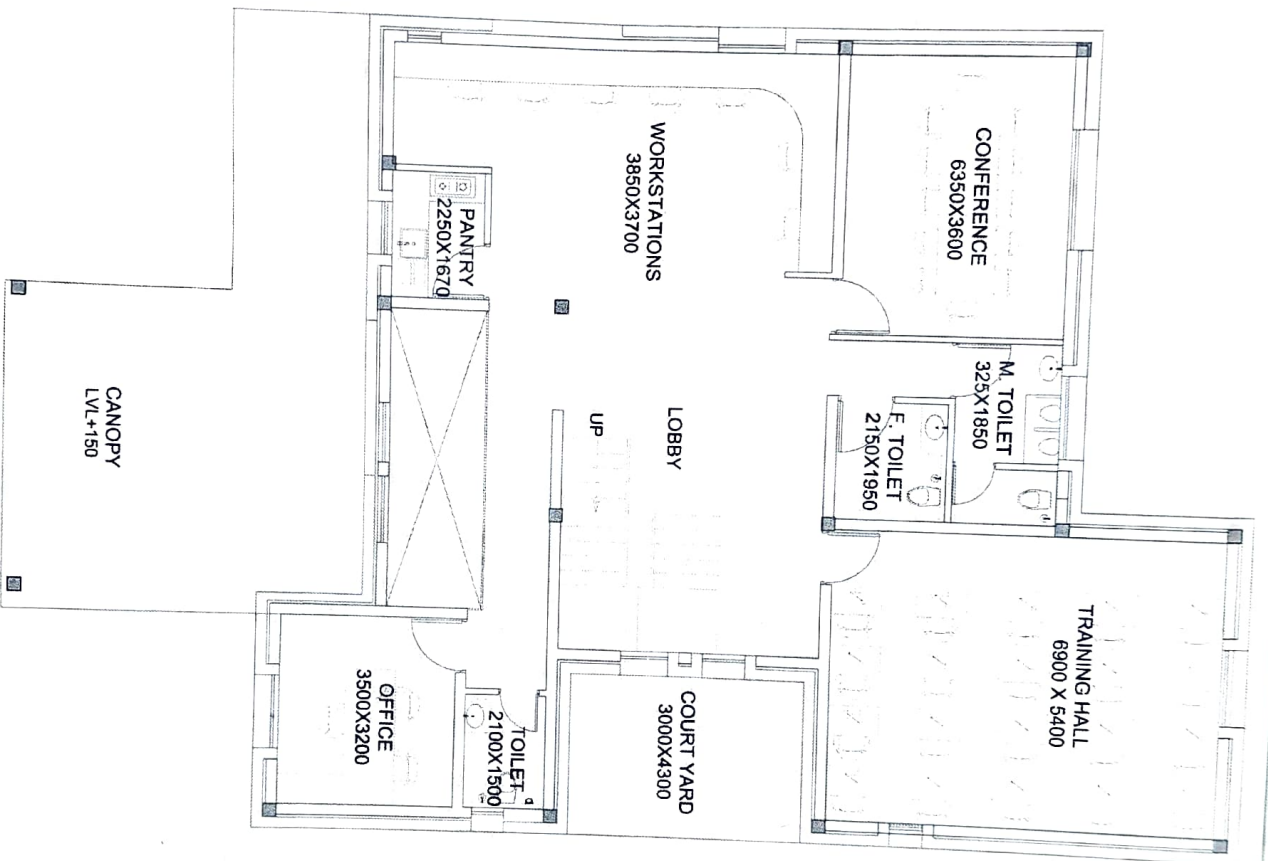

CANOPY
LVL+150

CONFERENCE
6350X3600

M. TOILET
325X1850

F. TOILET
2150X1950

TRAINING HALL
6900 X 5400

COURT YARD
3000X4300

WORKSTATIONS
3850X3700

LOBBY
UP

OFFICE
3500X3200

PANTRY
2250X1670


TOILET
2100X1500

KEY PLAN

Statue of Oneness,
Chandrasekhar, Madhya Pradesh, India

TRAINING HALL

DATE	DATE
SCALE	SCALE
PROJECT	PROJECT
DESIGNER	DESIGNER
CLIENT	CLIENT
LOCATION	LOCATION
STATUS	STATUS
REVISION	REVISION
APPROVED BY	APPROVED BY
SITE - PRASHIKSHAN KENDRA, CAMPUS - 1	

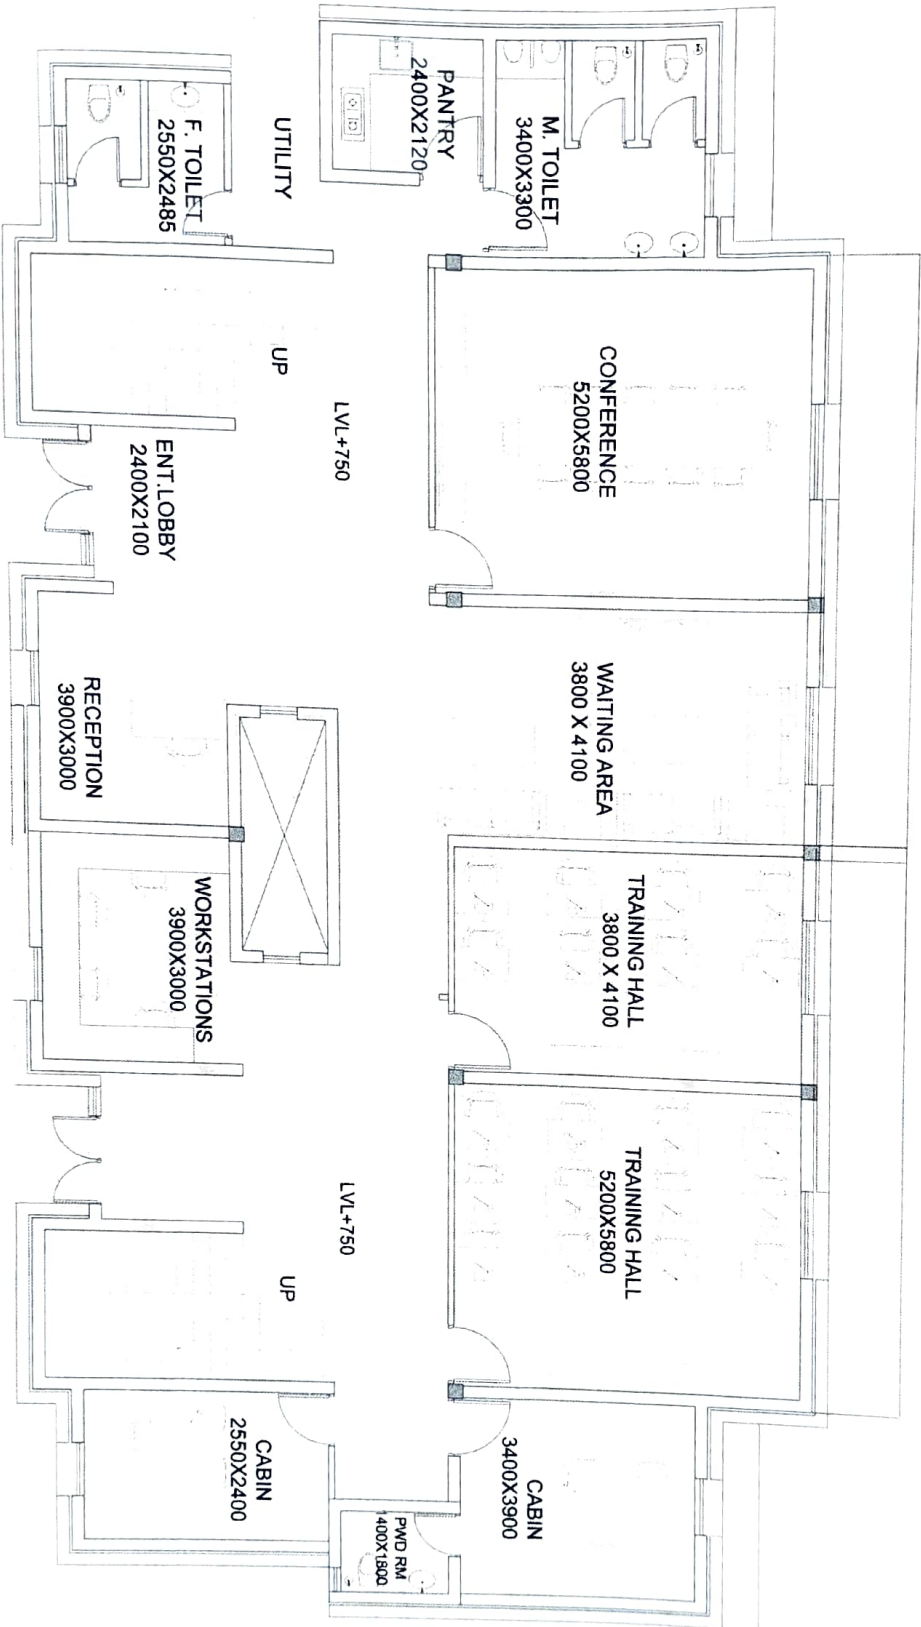


D.F.O.(G) Khandwa

कोशल गिरे प्रशिक्षण, वास्तुविद्
म.प्र. राज्य प्रशिक्षण केंद्र

KEY PLAN	
Madhya Pradesh Tourism	
Statue of Oneness,	
Chandrabhai Madhya Pradesh, India	
TRAINING CENTRE-A	
DATE	20/07/2023
SCALE	1:100
DESIGNED BY	DR. P. S. K. S. K.
CHECKED BY	DR. P. S. K. S. K.
APPROVED BY	DR. P. S. K. S. K.
SITE - PRASHIKSHAN KENDRA, CAMPUS - I	

GROUND FLOOR PLAN

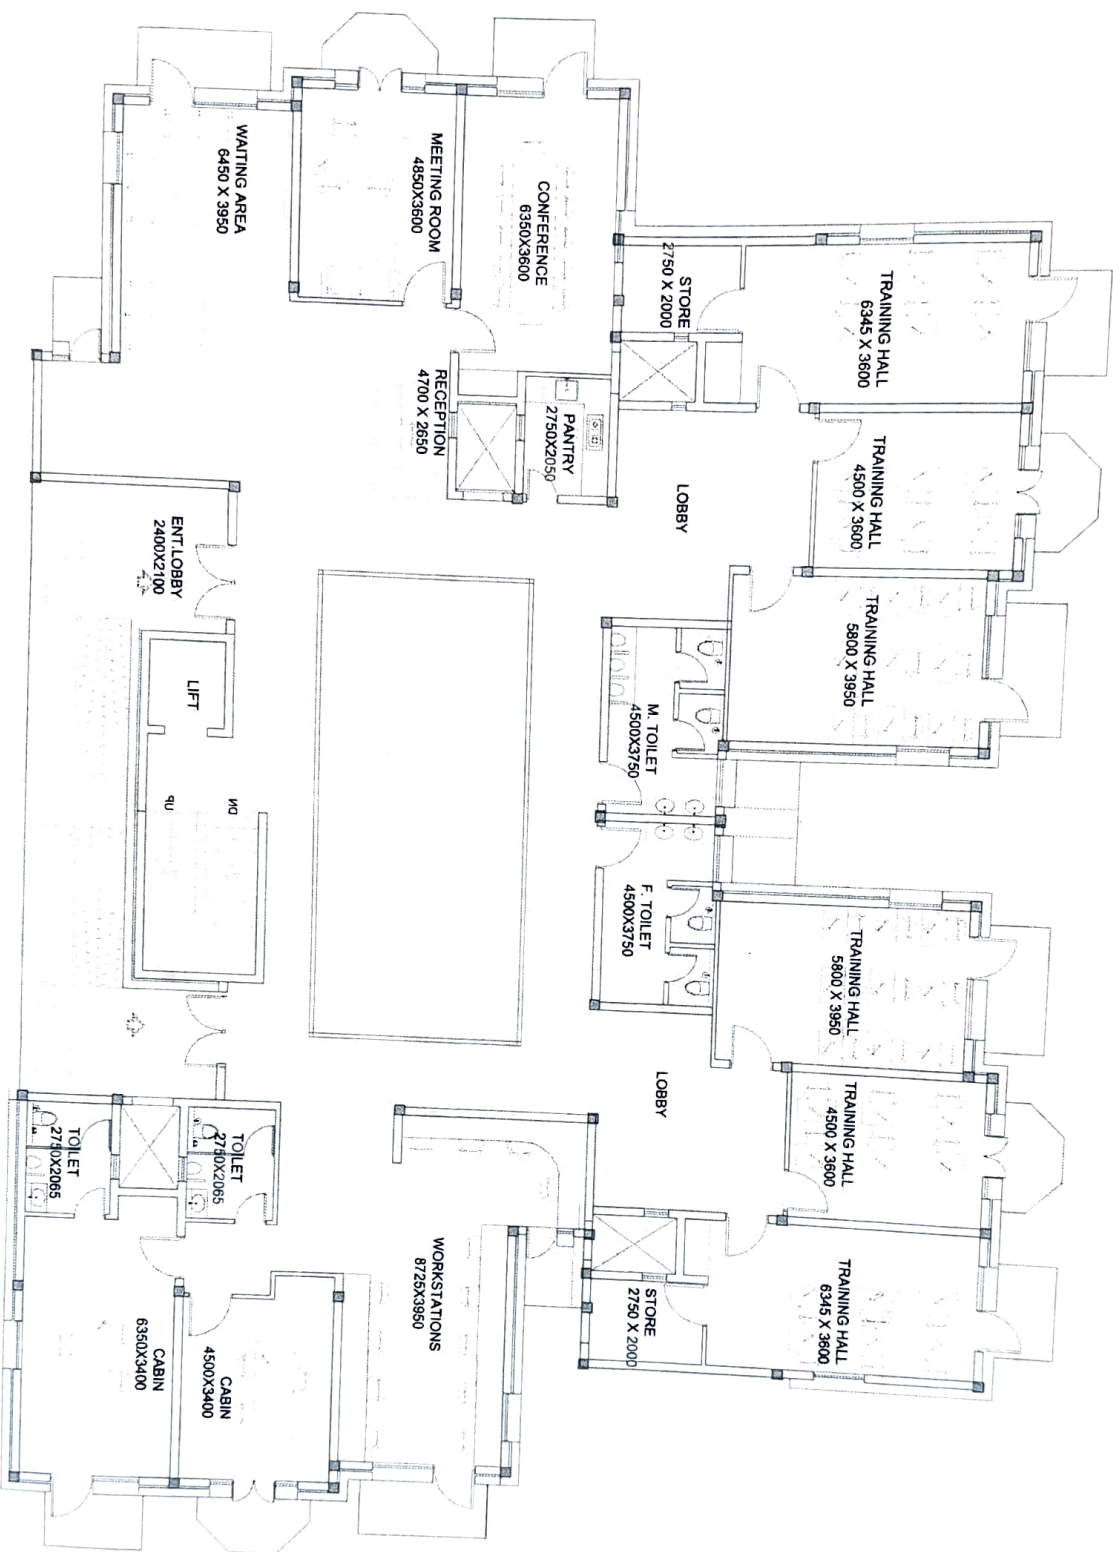

D.F.O.(G) Khandwa

कोशल सिंह मण्डवार, वास्तुविद
ग.प्र. वास्तु पर्यटन विकास निगम

1. The building is situated at the corner of the main road and the railway line. It is a two-story building with a total area of 10000 sq. ft. The ground floor is used for training and the first floor is used for accommodation. The building is surrounded by a wall and has a parking area for 10 cars. The building is owned by the Government of India and is used for the training of the police and the army. The building is a landmark in the area and is easily accessible by road and rail. The building is a good example of modern architecture and is a source of pride for the community. The building is a good example of modern architecture and is a source of pride for the community.

KEY/PLAN

Madhya Pradesh Tourism

Statue of Oneness,

Chandigarh, Madhya Pradesh, India

TRAINING CENTER

Area: 10000 sq. ft.

Location: Chandigarh, Madhya Pradesh, India

Owner: Government of India

Architect: D.F.O.(G) Khandwa

Engineer: G. Pr. Vastu Paritoshik Vikas Nigam

Site: Prashikshak Kendra, Campus-1

Scale: 1:100


Date: 10/10/2023

Sheet: 1 of 1

Project: Statue of Oneness

Client: Government of India

Address: Chandigarh, Madhya Pradesh, India

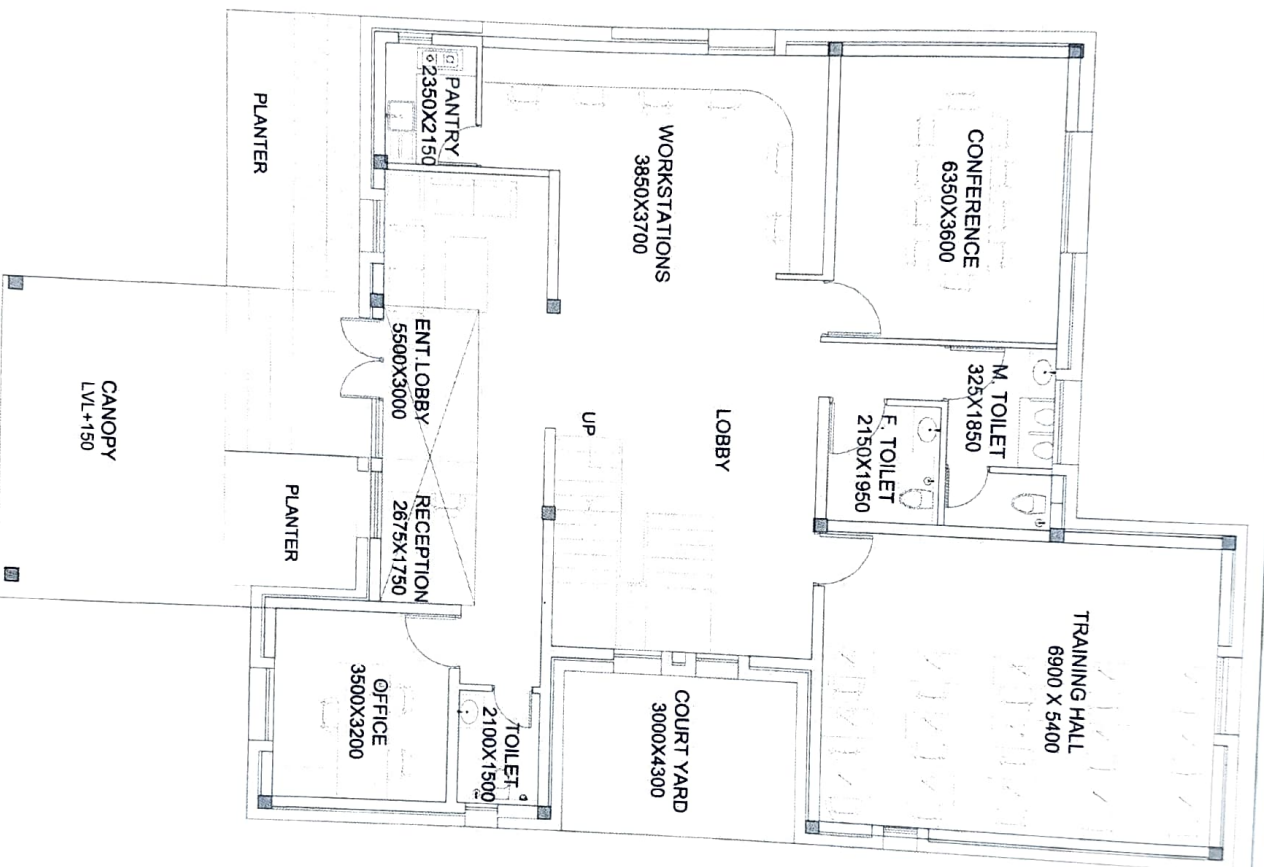

GROUND FLOOR PLAN

D.P.O.G. Khandas

कोशल सिंह मल्लिक, वास्तुविद्
 म.प्र. राज्य सर्वोच्च न्यायालय निवासी

KEY PLAN	
Khandas Pradesh Tourism Statue of Oneness, Chhatrapati: Mahatma Prasad, India	
TRAINING HALL	
Area: 34,860 sq. ft.	Volume: 1,04,580 cu. ft.
Height: 30 ft.	Weight: 1,04,580 tons
SITE: PRASHIKSHAN KENDRA CAMPUS-1	


The Architectural Design is for the purpose of providing a visual representation of the proposed building. It is not to be used for construction purposes without the approval of the architect. The design is subject to change without notice. The architect is not responsible for the accuracy of the information provided in this document.

KEY PLAN

Building: Prashinshan Tourist
 Statute of Oneness

TRAINING CENTER-1


SITE: PRASHINSHAN KENDRA
 CAMPUS-1

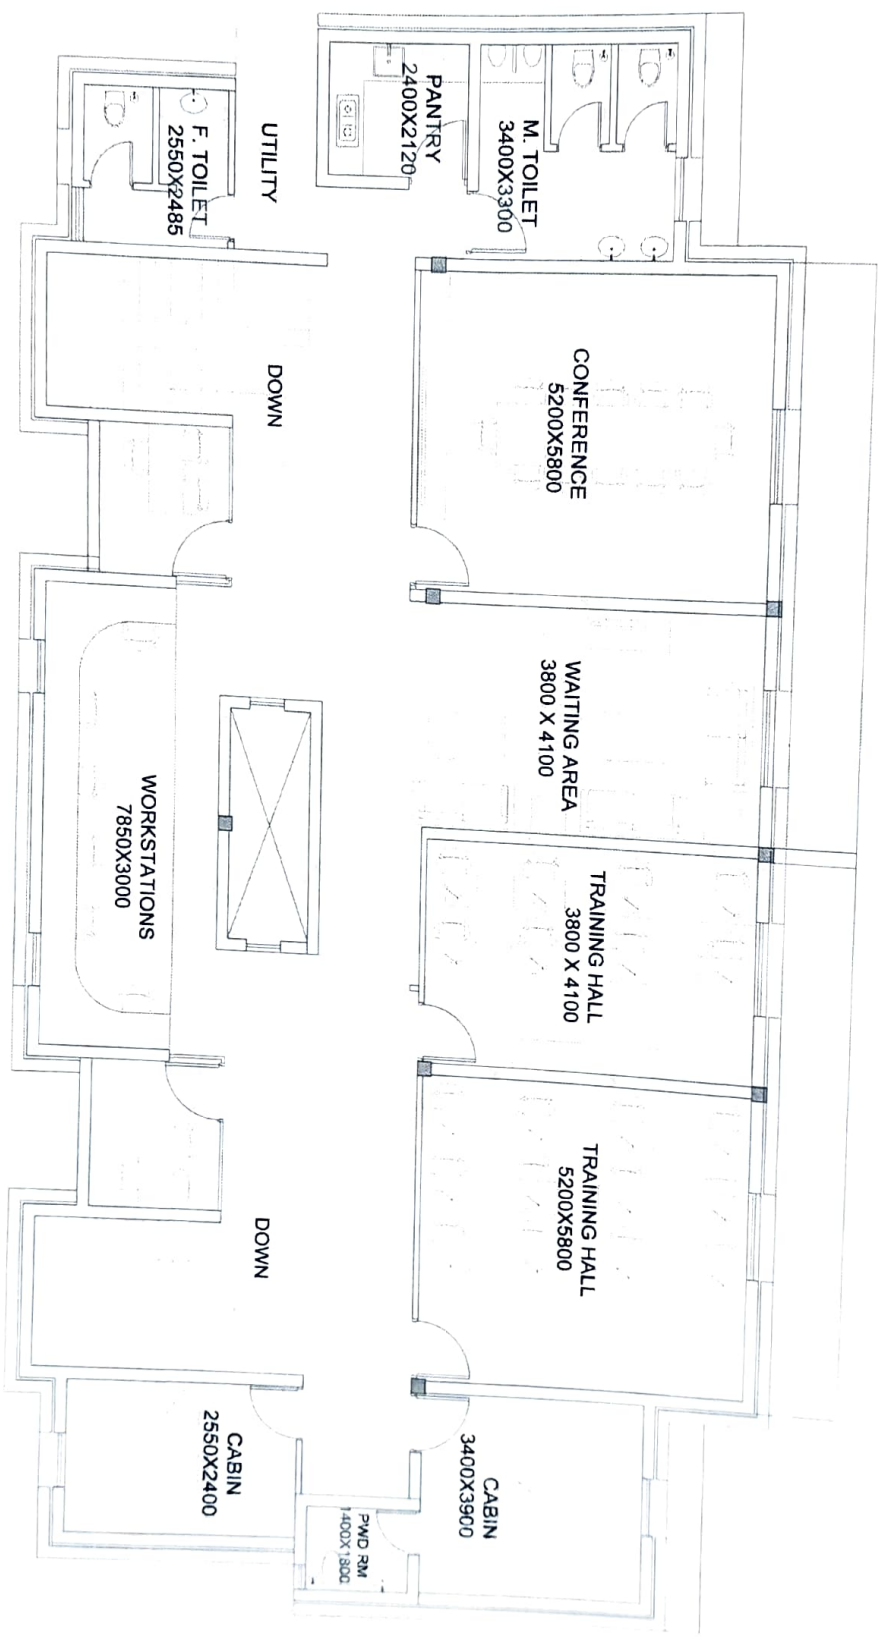

TYPICAL FLOOR PLAN

D.F.O.(G) Khandwa

काशील सिंह मशरिया, वास्तुविद्
 म. प्र. वास्तु परीक्षा विभागाद्वारा

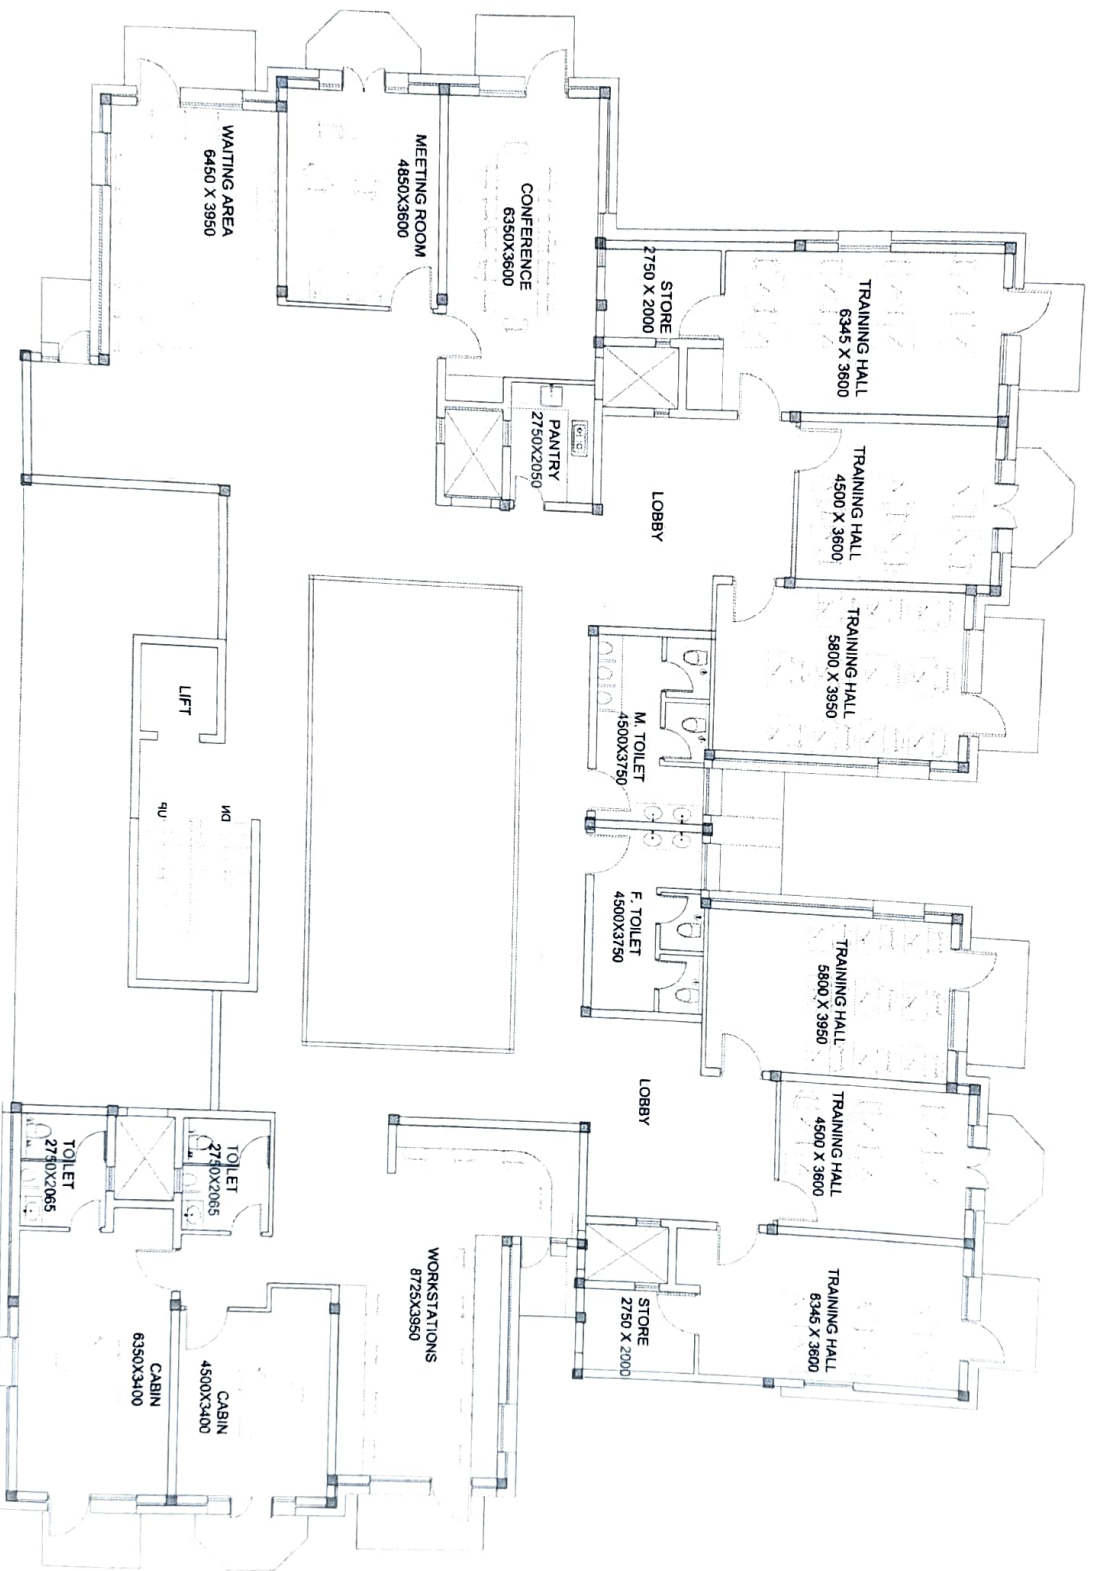

TYPICAL FLOOR PLAN

D.F.O.(G) Khandwa

श्री गुरु नारायण, वास्तुविद्
श्री. ग. विष्णु पाटील भिकान भोग

KE / PLAN

Madhya Pradesh Tourism
Statue of Oneness,
Chandrabai, Madhya Pradesh, India

TRAINING CENTER-B

SITE - PRASHIKSHAN KENDRA
CAMPUS - 1



OWNER Madhya Pradesh Tourism		PROJECT Statue of Oneness, Chhatrapati, Madhya Pradesh, India													
KEY PLAN		TRAINING ROOM - 2													
REVISIONS <table><thead><tr><th>NO.</th><th>DATE</th><th>DESCRIPTION</th></tr></thead><tbody><tr><td> </td><td> </td><td> </td></tr></tbody></table>		NO.	DATE	DESCRIPTION				DETAIL <table><thead><tr><th>NO.</th><th>DATE</th><th>DESCRIPTION</th></tr></thead><tbody><tr><td> </td><td> </td><td> </td></tr></tbody></table>		NO.	DATE	DESCRIPTION			
NO.	DATE	DESCRIPTION													
NO.	DATE	DESCRIPTION													
DATE SCALE DRAWN BY		CURRENT VERSION INSET SIZE													
CHECKED BY		SITE: PRASHIKSHAN KENDRA CAMPUS - 1													
RECTION N															

1. The architect shall be responsible for the design and construction of the building.
KEY PLAN

Building: Shreebhagat Temple
 Project: Statue of Oneness,

Project: Statue of Oneness,
 Building: Shreebhagat Temple

TRAINING ROOM - C

DATE	REVISION
10/10/2019	1. Initial Design
10/10/2019	2. Final Design

DATE	REVISION
10/10/2019	1. Initial Design
10/10/2019	2. Final Design

D.F.O.(G) Khandwa
 श्रीमती निरंजना, अश्विनी
 म.प. रावराव निकास निगम

TYPICAL FLOOR PLAN

