


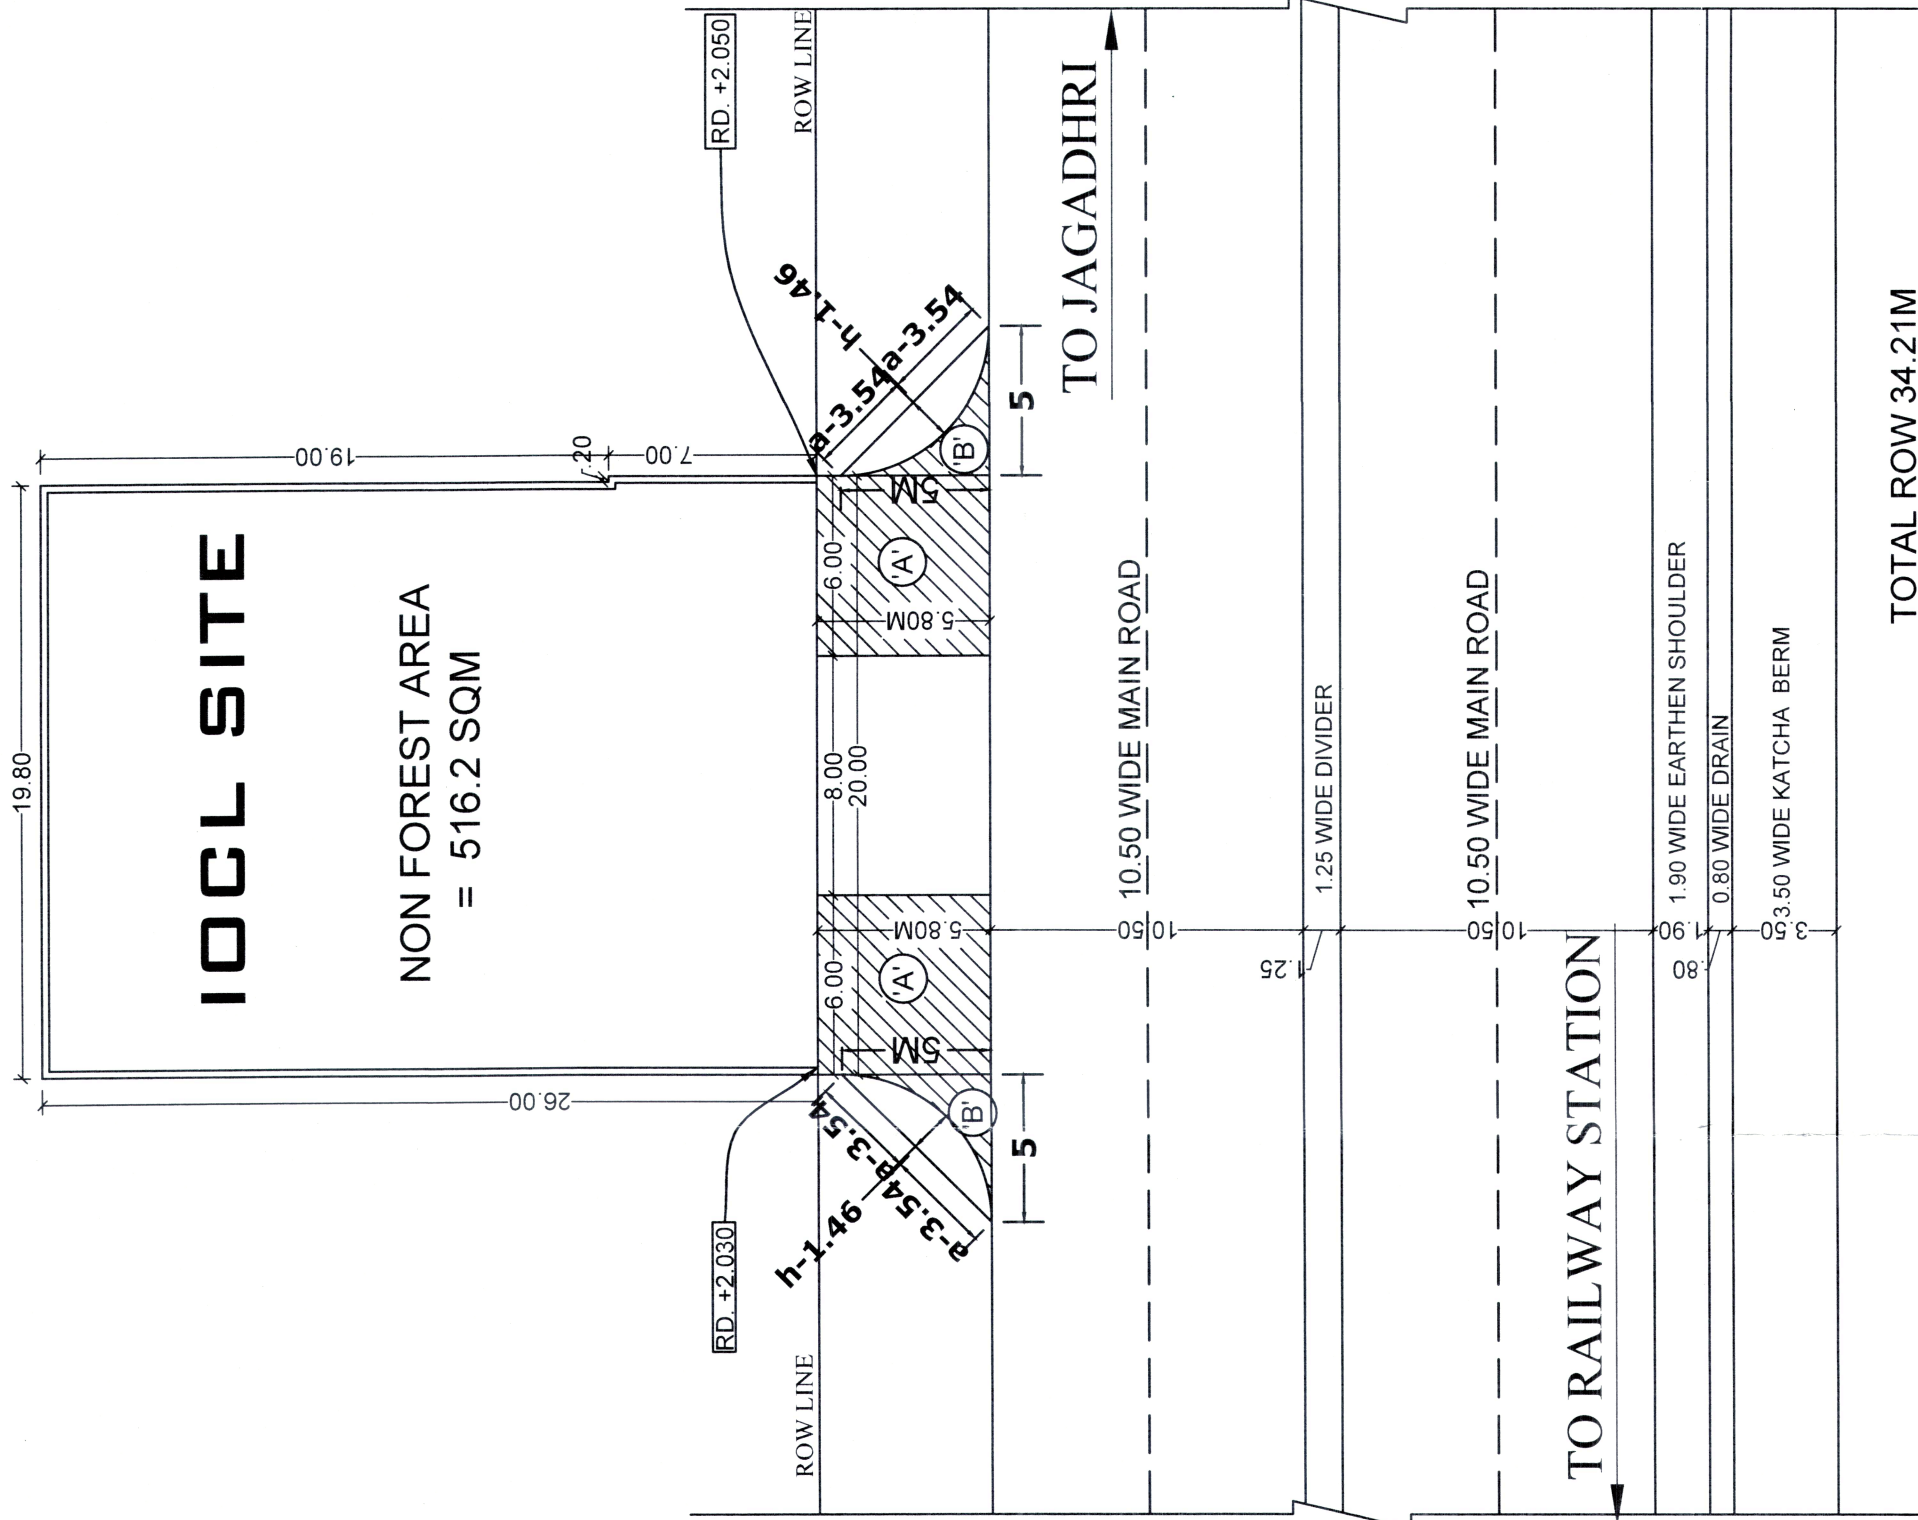

LAYOUT PLAN  
SCALE - NTS

ADDRESS DETAILS:-


LOCATION = TEJLI  
KHATONI NO-278/365  
KHASRA NO-1483/715  
NEAREST POLICE STATION = JAGADHARI  
NEAREST RAILWAY STATION = JAGADHARI  
TEHSIL = JAGADHARI  
DISTT. = YAMUNANAGAR  
STATE = HARYANA

FOREST AREA :-

AREA 'A' x 2 = 2(6.00 x 5.80)  
= 2 x 34.8 = 69.6 SQM  
AREA 'B' x 2 = 2[( $\frac{1}{2}$  x 5.00 x 5.00) - (d)]  
= 2[(12.50) - ( $\frac{4}{3}$ ah)]  
= 2(12.50) - ( $\frac{4}{3}$  x 3.54 x 1.46)  
= 2(12.50 - 6.89)  
= 2x5.61  
= 11.22 SQM

TOTAL AREA (A+B) = 69.6 + 11.22  
= 80.82 SQM  
= **0.0080 Ha.**

TOTAL PLOT AREA = 516.2 SQM  
= **0.0516 Ha.**

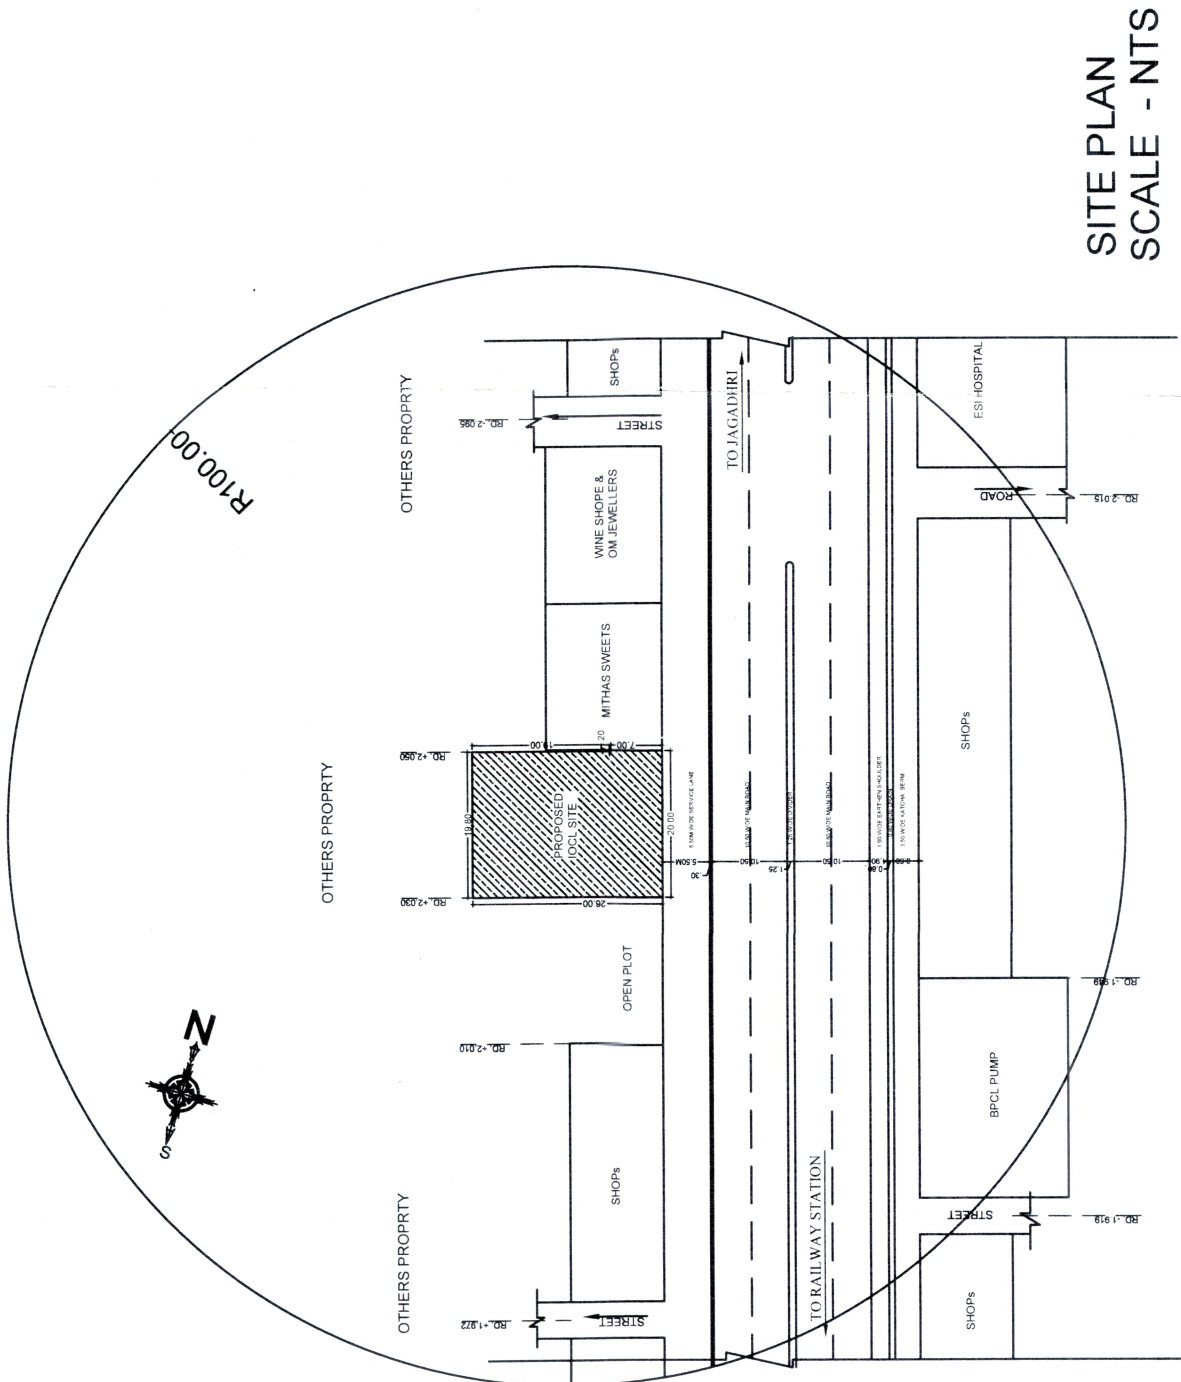

SITE PLAN  
SCALE - NTS

|   |                                                                                |   |          |         |
|---|--------------------------------------------------------------------------------|---|----------|---------|
|   | INDIAN OIL CORPORATION LTD.<br>MARKETING DIVISION<br>PANIPAT DIVISIONAL OFFICE |   |          |         |
| S.No.   | DATE                                                                           | B R I E F E C O R S                                                                                                  | REVISION | INITIAL |
| SITE/LAYOUT PLAN OF IOCL RETAIL OUTLET SITUATED RHS BETWEEN AGGARSEN CHOWK TO MADHU HOTEL, ON RAILWAY ROAD(SH-06A), RD. +2.030 (LHS), AT VILLAGE TEJLI, TEHSIL JAGADHARI, DIST. YAMUNA NAGAR. (HARYANA) |                                                                                |   |          |         |
| EXPL. LIC. NO.:-   |                                                                                | APPROVED BY:-<br>   |          |         |
| CHECKED BY:-<br>   |                                                                                | Chief Div. Engineer<br>Indian Oil Corporation Ltd.<br>Panipat Divisional Office<br>Panipat Railway<br>PANIPAT-132003 |          |         |
| DRAWN BY:-   |                                                                                | VASHISHT ASSOCIATES                                                                                                  |          |         |
| SCALE AS SHOW   |                                                                                | PH No. - 9017703535, 905005051                                                                                       |          |         |