


EOU/UP-W-1784

Sl. No.	Particulars	Qty	Unit	Remarks
1	1.000 KL CLASS 'A' MS U.G. TANK IN RAS PIT COVERED WITH R.C.C. SLAB ON TOP. SIZE: 2.40X7.00M	1	NO.	
2	2.000 KL CLASS 'B' HDG U.G. TANK IN RAS PIT COVERED WITH R.C.C. SLAB ON TOP. SIZE: 2.70X7.00M	1	NO.	
3	2.000 KL CLASS 'B' HDG U.G. TANK IN RAS PIT COVERED WITH R.C.C. SLAB ON TOP. SIZE: 2.70X7.00M	1	NO.	
4	2.000 KL CLASS 'B' HDG U.G. TANK IN RAS PIT COVERED WITH R.C.C. SLAB ON TOP. SIZE: 2.70X7.00M	1	NO.	
5	2.000 KL CLASS 'B' HDG U.G. TANK IN RAS PIT COVERED WITH R.C.C. SLAB ON TOP. SIZE: 2.70X7.00M	1	NO.	
6	2.000 KL CLASS 'B' HDG U.G. TANK IN RAS PIT COVERED WITH R.C.C. SLAB ON TOP. SIZE: 2.70X7.00M	1	NO.	
7	2.000 KL CLASS 'B' HDG U.G. TANK IN RAS PIT COVERED WITH R.C.C. SLAB ON TOP. SIZE: 2.70X7.00M	1	NO.	
8	2.000 KL CLASS 'B' HDG U.G. TANK IN RAS PIT COVERED WITH R.C.C. SLAB ON TOP. SIZE: 2.70X7.00M	1	NO.	
9	2.000 KL CLASS 'B' HDG U.G. TANK IN RAS PIT COVERED WITH R.C.C. SLAB ON TOP. SIZE: 2.70X7.00M	1	NO.	
10	2.000 KL CLASS 'B' HDG U.G. TANK IN RAS PIT COVERED WITH R.C.C. SLAB ON TOP. SIZE: 2.70X7.00M	1	NO.	


SITE INFORMATION

PROJECT NO.	1000
PROJECT NAME	GAJRAULA - JOYA ROAD, NH-24 (NEW NH NO. 06)
PROJECT LOCATION	GAJRAULA - JOYA ROAD, NH-24 (NEW NH NO. 06)
PROJECT OWNER	GAJRAULA - JOYA ROAD, NH-24 (NEW NH NO. 06)
PROJECT DESIGNER	GAJRAULA - JOYA ROAD, NH-24 (NEW NH NO. 06)
PROJECT CONTRACTOR	GAJRAULA - JOYA ROAD, NH-24 (NEW NH NO. 06)
PROJECT DATE	GAJRAULA - JOYA ROAD, NH-24 (NEW NH NO. 06)
PROJECT SCALE	GAJRAULA - JOYA ROAD, NH-24 (NEW NH NO. 06)
PROJECT STATUS	GAJRAULA - JOYA ROAD, NH-24 (NEW NH NO. 06)
PROJECT COMMENTS	GAJRAULA - JOYA ROAD, NH-24 (NEW NH NO. 06)

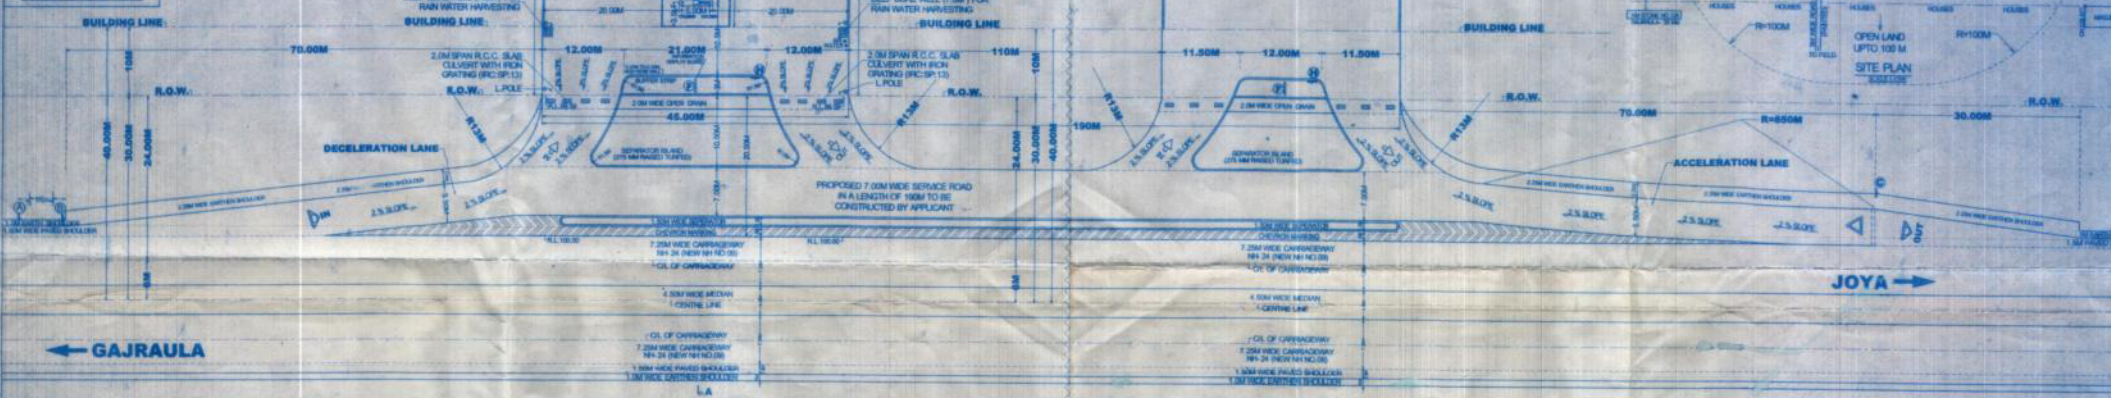

- NOTES:**
- ALL DIMENSIONS ARE IN MM EXCEPT OTHERWISE STATED.
 - ALL DIMENSIONS OF ELEVATIONS SHALL BE TO FINISH.
 - UNDERGROUND PIPES SHALL RUN THROUGH THE PIPES LAYERS OF SOIL.
 - CONCRETE SHALL BE 1:2:4 GRADE.
 - ALL DIMENSIONS SHALL BE TO FINISH.
 - ALL DIMENSIONS SHALL BE TO FINISH.
DETAILS OF BUFFER STRIP, FUEL PUMP, OFFICE, KIOSK, LUBRITORIUM, AIR AND WATER SUPPLY, DECELERATION, ACCELERATION LANE, SERVICE ROAD, TRAFFIC SIGNS & CHEVRON MARKINGS

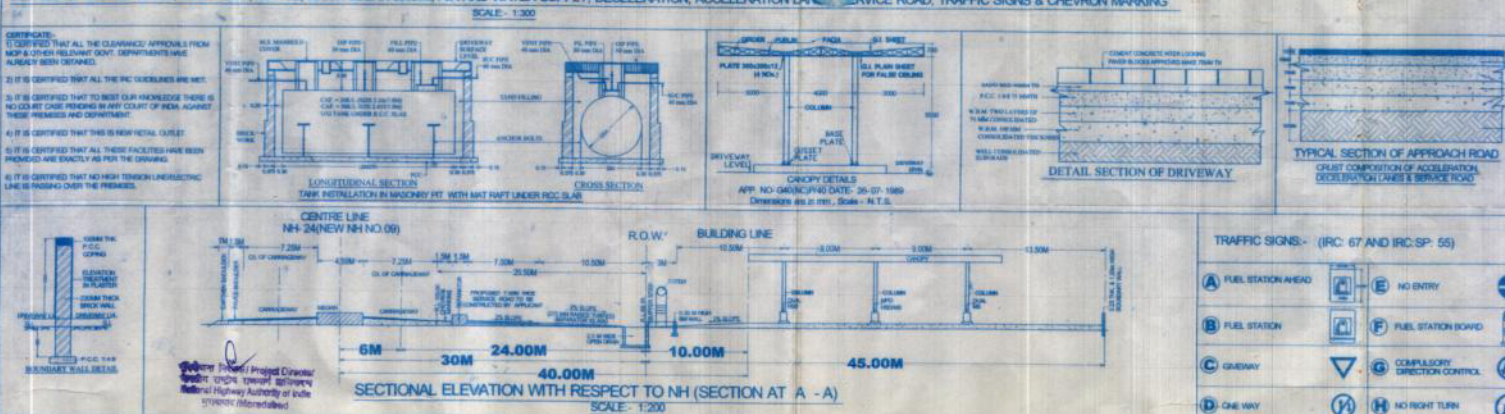

TRAFFIC SIGNS:- (IRC: 67 AND IRC SP: 55)	NO ENTRY	FUEL STATION BOARD	COMPULSORY DIRECTION CONTROL	NO RIGHT TURN
A FUEL STATION AHEAD	E	F	G	H
B FUEL STATION				
C DRIVEWAY				
D ONE WAY				

ESSAR OIL LIMITED

ESSAR OIL LIMITED

SUBJECT: LAYOUT, SITE PLAN & SECTIONAL ELEVATION OF PROPOSED MS & HD FUEL STATION.

LOCATION: GAJRAULA - JOYA ROAD, NH-24 (NEW NH NO. 06) IN KM 126 (CH 125.732, LHS) AT KHASRA NO. 41, VILLAGE: NARANGPUR, TEHSIL & DISTRICT: AMROHA, UTTAR PRADESH.

PREPARED BY: SR Global

DATE: 10/06/2016

SCALE: 1:300

DATE: 10/06/2016

DRG. NO.: EOU/UP-W-1784 (L)