



SITE PLAN
SCALE 1:200

DRAINAGE PLAN
SCALE 1:1000

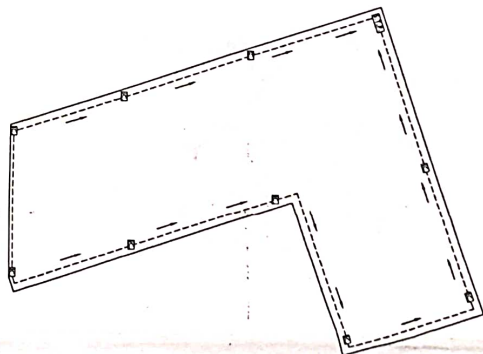


PROPOSED SITE FOR GURU NANAK DEV NURSING COLLEGE
BHARSA NO. 31/17/1, 32/19, 31, 32

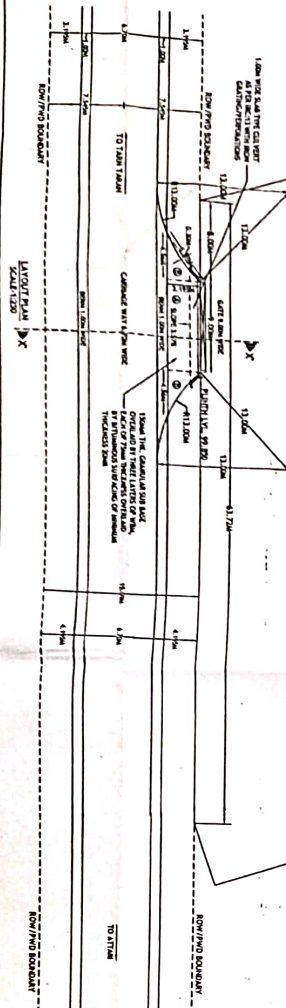


LAYOUT PLAN
SCALE 1:200

CROSS SECTION OF ROAD WITH IRON GATEWAY
SCALE 1:30

 

TYPICAL SECTION OF APPROACH ROAD
SCALE 1:30

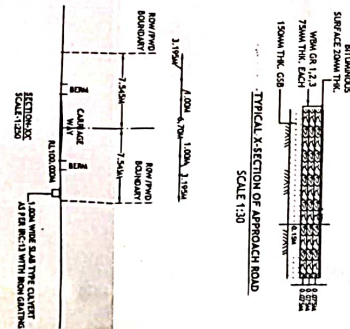

AREA OF APPROACHES TO BE LEASED	
1. AREA OF A	= 9.00X1.95
	= 17.55 SQ.M.
2. AREA OF B	= 31.0X1.08X1.56
	= 27.73 SQ.M.
TOTAL	= 45.28 SQ.M.

SIGNATURE OF ARCHITECT

SIGNATURE OF DEVELOPERS

LAYOUT, DRAINAGE & SITE PLAN OF PROPOSED NURSING COLLEGE NAMED "GURU NANAK DEV NURSING COLLEGE" AT VILLAGE QILA KAYI SANTOKH SINGH (NOORD), CHUKA 3.874(LHS), TEHSIL & DISTT. TARN TARNAN (PB).

CLIENT:-
BABA JIWAN SINGH BABA DALIP SINGH
EDUCATIONAL TRUST (REGD.)
HEAD OFFICE : GOINDVAL SAHIB ROAD, TARN TARN,
AUTHORIZED SIGNATORY :- S. S. SULLAKHAN SINGH RAR

NOTES


1. CERTIFIED THAT ALL THE TRAFFIC SIGNS ARE AS PER IRC: 67:2001 AND RC: 55:2001.
2. CERTIFIED THAT THERE IS NO ANY BARRIER OF SALT TAX ETC. WITHIN 1 K.M. RANCE.
3. ALL THE STANDARD CONDITIONS HAVE BEEN SATISFIED.
4. ALL THE DIMENSIONS ARE IN METERS UNLESS OTHER WISE SPECIFIED.
5. STORM WATER OF OUR BUILDING WILL NOT DISTURB THE PWD ROAD.
6. SLAB TYPE CULVERT WILL BE PROVIDED BY US.
7. LEVEL OF BUILDING KEPT 28 BELOW ON ROAD LEVEL.
8. WE WILL NOT DEMAND ANY GAP IN CAPITAL VERGE IN FRONT OF OUR PLOT.
9. WE WILL PAY THE NECESSARY FEE FOR THE USE OF PWD LAND WHENEVER ASKED BY THE AUTHORITIES.

DWG. NO. TCS/PP/2006

DRAWN BY:-

THE OWNER SPACE

S. S. SULLAKHAN SINGH RAR
BABA JIWAN SINGH BABA DALIP SINGH
EDUCATIONAL TRUST (REGD.)
HEAD OFFICE : GOINDVAL SAHIB ROAD, TARN TARN,
AUTHORIZED SIGNATORY :- S. S. SULLAKHAN SINGH RAR

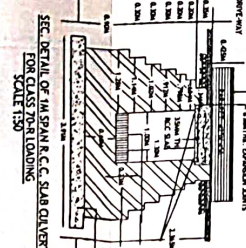

SEC. DETAIL OF 1M SPAN R.C.C. SLAB CULVERT
FOR CLASS FOR LOADING
SCALE 1:30

Surjit Singh Schole
I.F.S.
Divisional Forest Officer
Amritsar

Secretary
Guru Nanak Dev Nursing College
Qila Kail Santokh Singh (Noord)
Tarn Tarnan