



Submitted

[Signature]
DIVISIONAL FOREST OFFICER
MUNNAR DIVISION
DEVIKULAM

[Signature]
ABU JAMES
Chief Manager (Operations)
Travancore Cements Ltd.
KOTTAYAM - 13

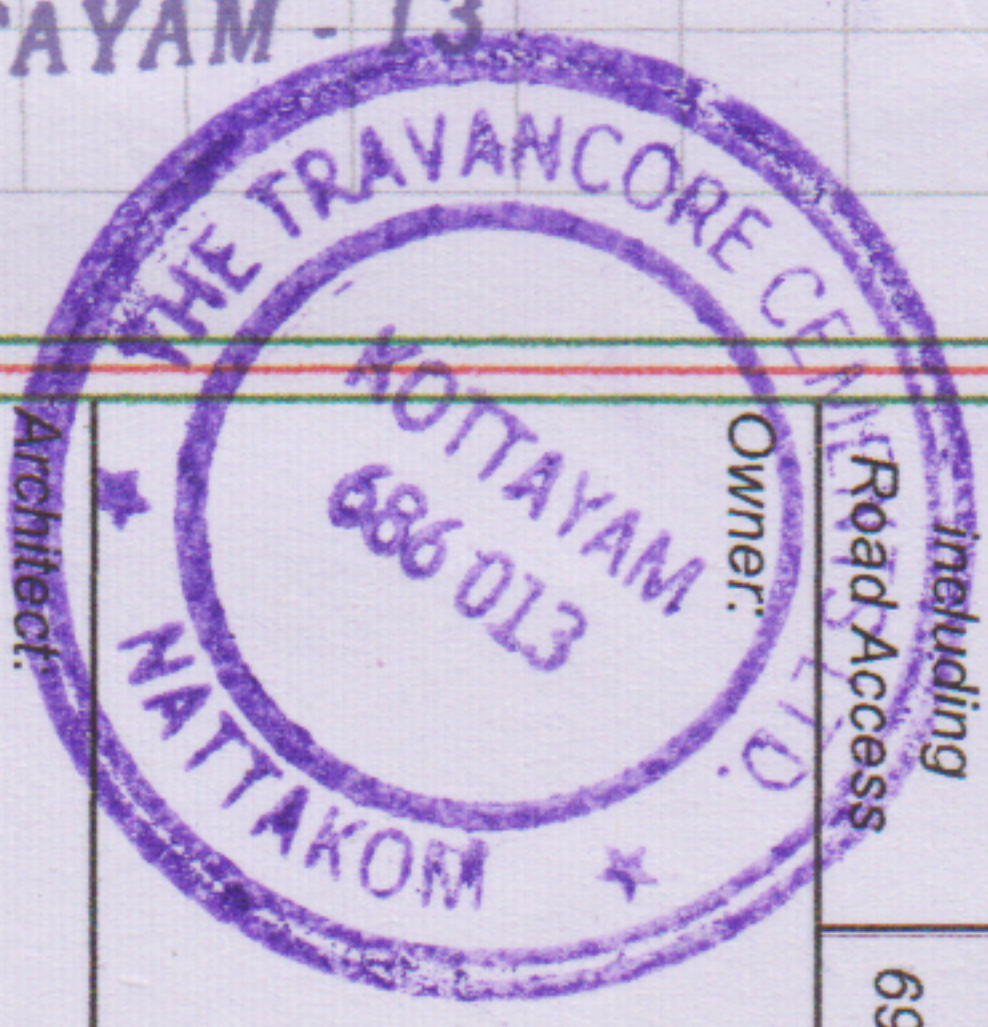

YARD NO : 9

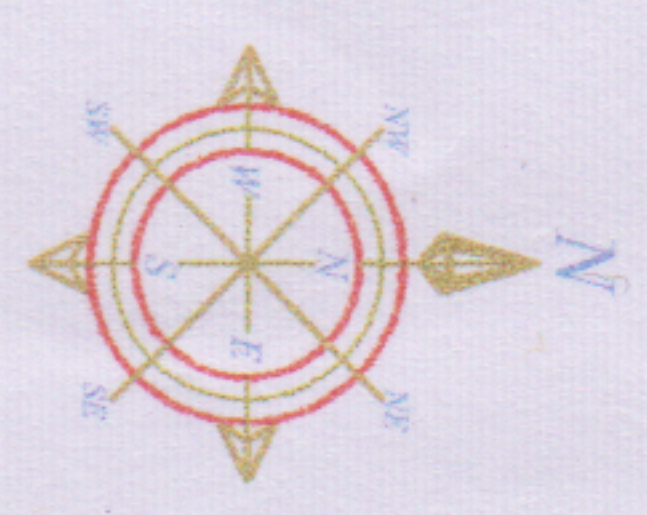

Legend		
PLOT BOUNDARY	—	
ROAD BOUNDARY	—	
WELL/DRAIN	—	
ELECTRIC POST	—	
JACKFRUIT TREE	—	
ANJILY TREE	—	
TEAK	—	
MAHAGONI	—	
MANGO TREE	—	
COCONUT TREE	—	

Area Details:		
Sl. no.	Description	Cents
Total Site Area		
including Road Access		
		69.807
		0.2825

Owner: _____
Architect: _____

Drawing Title:
SITE PLAN OF PLOT AT LOWER PERIYAR-I

Job no. AXS/AS/2838/16 Date: 25/09/2016 Scale: 1:700

Remarks: All Dimensions are in meter

Surveyed by: _____

AXIS
Digital land survey consultancy
C-112 KRS Building, Opposite Muncipal Childrens Park
Collectrate P.O, Kottayam-42
Email: axisurveyors@gmail.com
Mob: 9446 200 979, 9446 500 979