

80

75

70

65

60

55

50

45

40

35

30

25

20

15

10

5

0

5

20

25

30

35


40

45

50

55

60

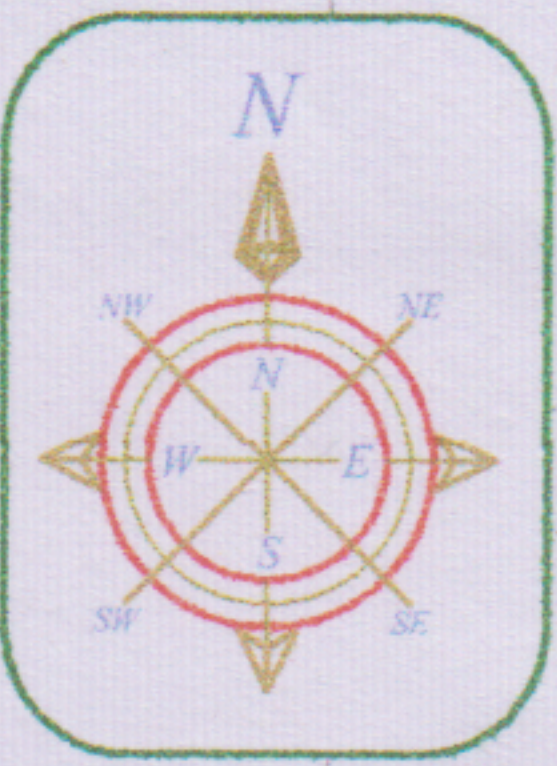

GPS Co-Ordinate

Latitude : 9°57'37.79"N

Longitude : 76°57'29.60"E

NERYAMANGALAM

8.0

8.0

KALLAR

50.0 M

6.0

4.0

10.0

10.0

4.0

LOWER PERIYAR DAM

Submitted

YARD NO : 2

ABU JAMES
Chief Manager (Operations)
Travancore Cements Ltd.
KOTTAYAM - 13

DIVISIONAL FOREST OFFICER
MUNNAR DIVISION
DEVIKULAM

Drawing Title:

SITE PLAN OF PLOT AT LOWER PERIYAR - 2

Job no: AXS/AS/2838/16 Date: 25/09/16 Scale: 1:400

PLOT BOUNDARY

ROAD BOUNDARY

ELECTRIC POST

Remarks:

All Dimensions are in meters

Area Details:

Sl no:	Description	Cents	Ha
Total site area including access road		8.401	0.034

Surveyed by:

AXIS
surveyors

Digital land survey & consultancy
C-112, KRS Building, Opposite Municipal Childrens Park,
Collectrate P.O, Kottayam-02
Email : axisurveyors@gmail.com
Mob: 9446 200 979, 9446 500 979