


NOTES:

1. THE SITE PLAN IS PREPARED IN ACCORDANCE WITH THE REQUIREMENTS OF THE PUNJAB LAND REVENUE ACT, 1967 AND THE PUNJAB LAND REVENUE RULES, 1968.

Divisional Forest Officer
Shimla Forest Division
SHIMLA

6/10/11
6/10/11
6/10/11

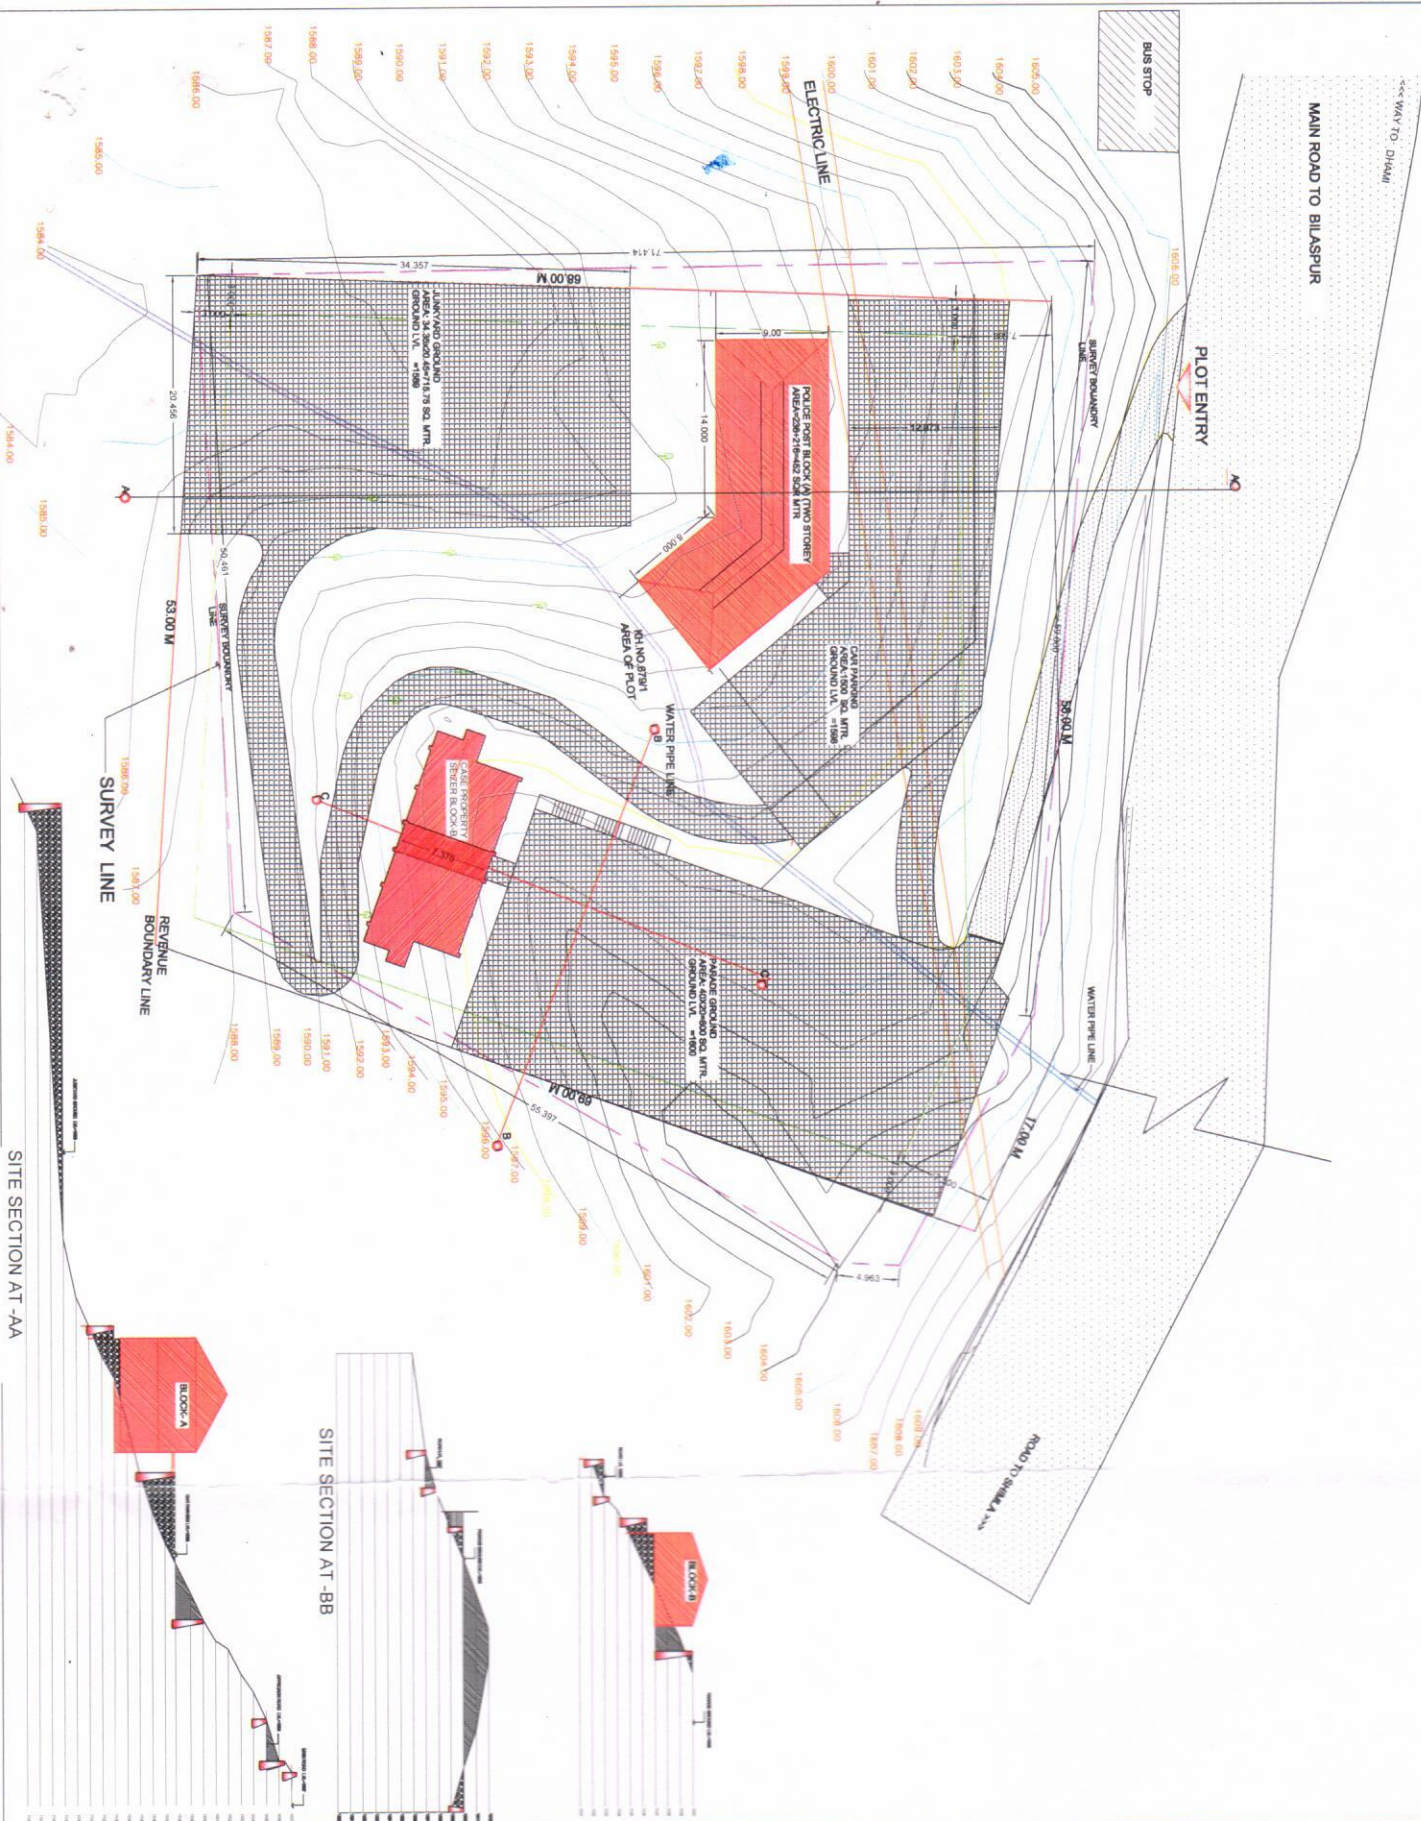

CHIEF ARCHITECT, BSNL, SHIMLA C/O POLICE POST DHAM DISTT SOULANP	ENGINEER (JUNIOR) DATE: 10/11/11	SCALE: 1:1000 DATE: 10/11/11	DATE: 10/11/11 DATE: 10/11/11
--	--	--	---