


THE MAP OF HOTEL BADHANI COUNTRY SIDE PATHANKOT TO DALHOUSIE ROAD KM. 20 LEFT/SIDE VILLAGE BHAMROTA DISTT. PATHANKOT
(OWNER JATIN SHARMA)

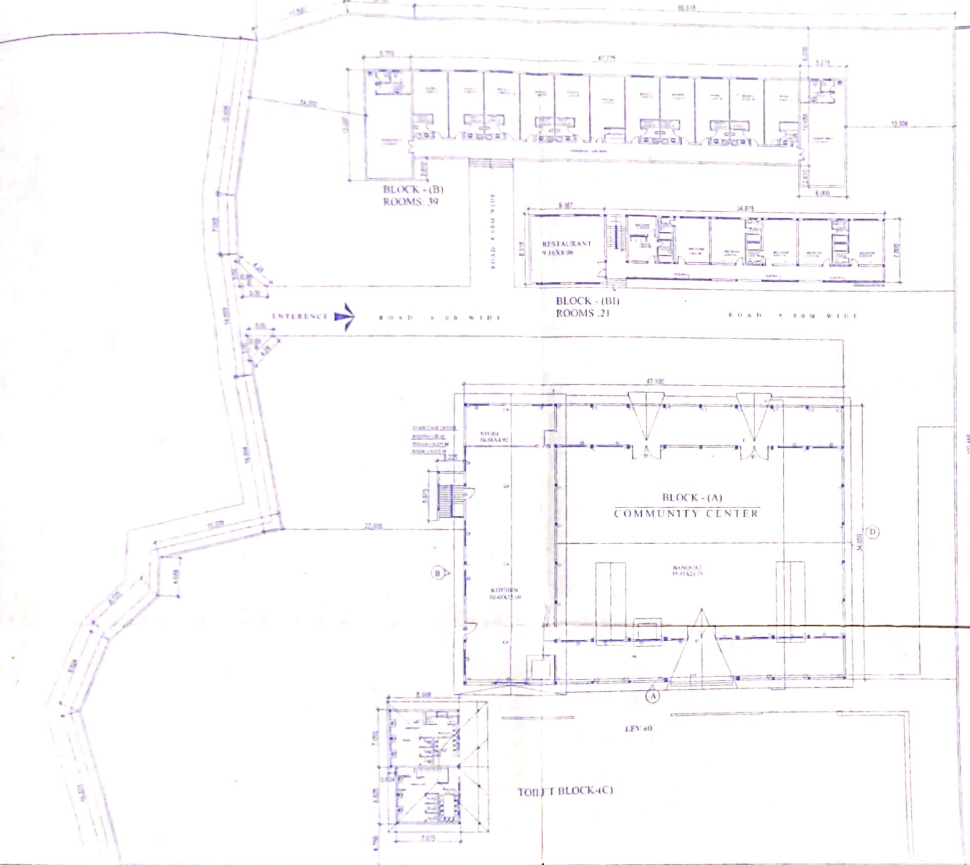

BLOCK -A
(47.10X34.05) =1603.75 SQM
BLOCK -B
(25.78X13.28)+(47.78X10.69)
(2X76.86)+510.67
153.72+510.67+664.39 SQM
BLOCK -B1
(9.39X8.52)+(34.88X7.80)
80.00+272.07=352.07 SQM
BLOCK -C
(17.88X6.83)+(8.59X7.05)
121.82+60.56=182.38 SQM

HOTEL BADHANI COUNTRY SIDE	
KHSRA NO -387 388 389	
TOTAL AREA 9584 SQ.M	
BLOCK -A	1603.75 SQM
BLOCK -B	664.39 SQM
BLOCK-B1	352 SQM
BLOCK -C	114.38 SQM
TOTAL COV AREA 2734.52 SQM	
OPEN AREA 6849.48 SQM	
TOTAL ROOMS = 60	
BLOCK (B)	39
BLOCK (B1)	21
AREA OF APPROACH AREA OF (A) 6.00X3.00=18.00 SQM AREA OF (B) 2.00X3.00X3.00 2.00X4.24X0.88=4.02 SQM TOTAL =18.00+4.02=22.02 SQM	
DESIGNED BY HERSH PHARMAR Architect (B. Arch.) M Co. ACN/2055/58703	
SIGN OF OWNER For Jay Ess Enlargement J. C. Proprietor	
DRAWING TITLE SITE PLAN	
SCALE 1:100	
DATE 11/8/2020	
DRAWN BY DR. SANJEEV KUMAR TIWARI IFS DIVISIONAL FOREST OFFICER PATHANKOT PLACE PATHANKOT 11/8/2020	
APPROVED BY HERSH PHARMAR	

POCKET 'C'

Saranch Sushma Devi
Gram Panchayat, Bhamrota
Block Dhar Kulan (P.H.)