


SITE PLAN OF "RAAJ MAHAL FARMS MARRIAGE PALACE" FOR Sh. GURPREET SINGH (AUTHORIZED) SITUATED AT VILL. HARDOKHANPUR, HOSHIARPUR ROAD TOTANDA ROAD, TEHSIL & DISTT. HOSHIARPUR.

H.B.NO.=224 KHASRA NO. =10/16/1, 19/1/1, 19/1/1, 10/16/2, 10/16/2, 10/16/2, 19/1/6, 19/1/5/2, 19/1/4/2, 19/1/7, 19/1/8/1

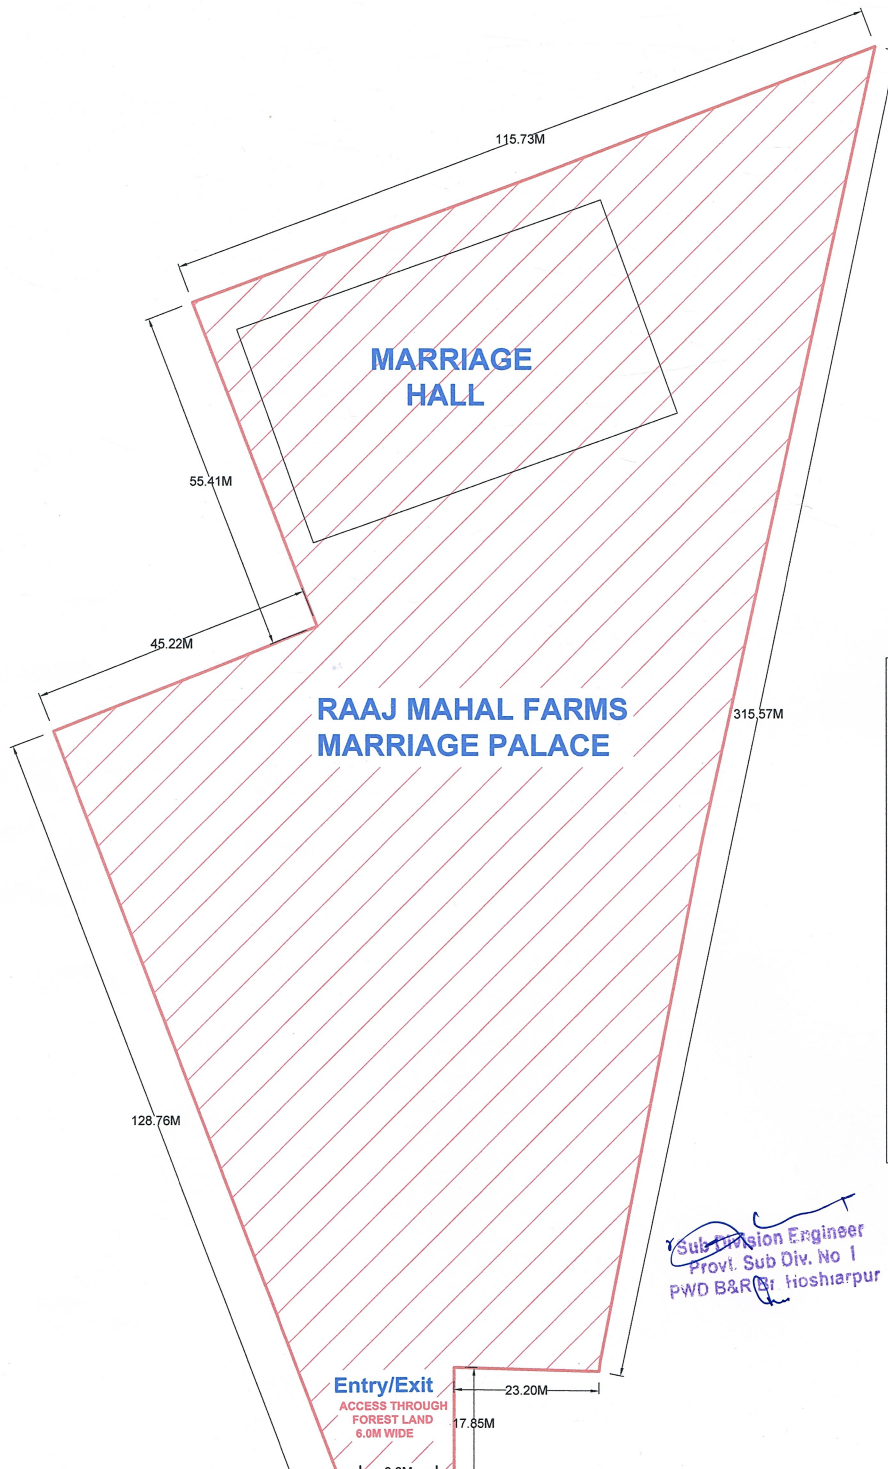

SCALE =1M=3CM



**PROJECT AREA OR
(NON FOREST LAND)**

=16114 SQ.MT

=1.61HECT.

AREA OF 2B

=2[1/2 X2MX2M-2/3X4.24MX0.30M]

=2[2SQ.MT-0.84 SQ.MT]

=2[1.16 SQ.MT]

=2.32 SQ.MT

AREA OF B

=6.0MX5.81M

=34.86 SQ.MT

TOTAL PROTECTED AREA

AREA OF 2A = 2.32 SQ.MT

AREA OF B = 34.86 SQ.MT

TOTAL AREA = 37.18 SQ.MT

SAY = 37 SQ.MT

=0.0037 HECT.

SIGNATURE OF APPLICANT

Gurpreet Singh

Sub Division Engineer
Prov. Sub Div. No 1
PWD B&R Hoshiarpur

DRAWN BY:-

