



राजीव टण्डन
पञ्जाब (हिंदी सेक्टर)
इंडियन जवियल गार्मिंगेशन लिमिटेड (एमबीडी)
मुम्बई
पंजाब हाउसिंग गै. सामने दिल्ली रोड
पंजाब हाउसिंग गै. सामने दिल्ली रोड

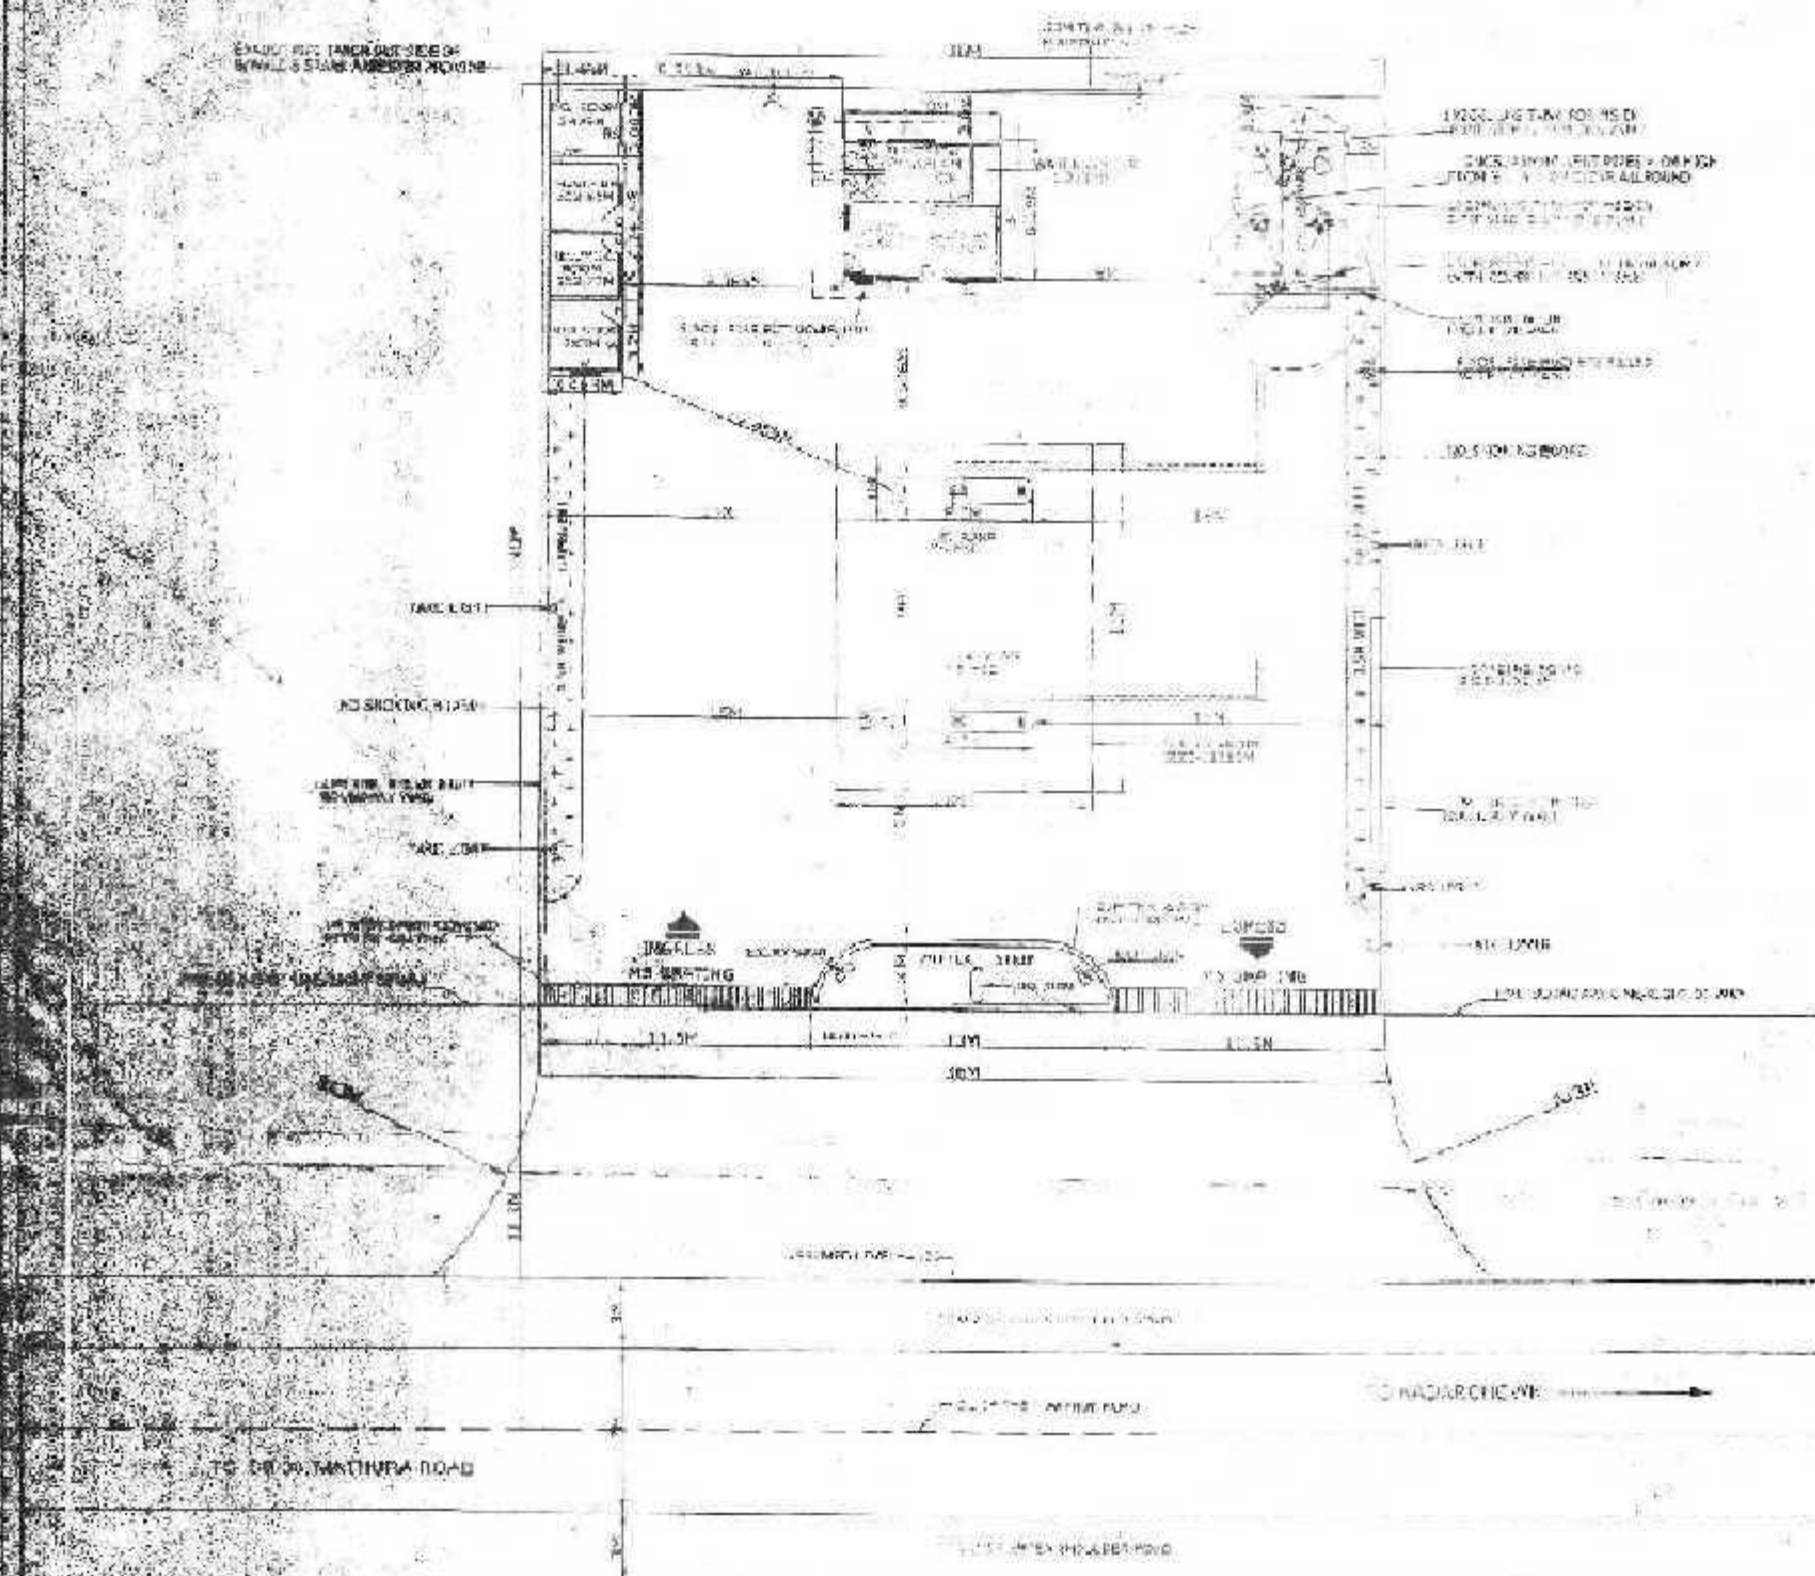


LAYOUT PLAN OF R. OUTLET (KSK)
SCALE - 1:200

TOTAL PLOT AREA-1440 SQ. FT. 1722.22 SQ. YARD)

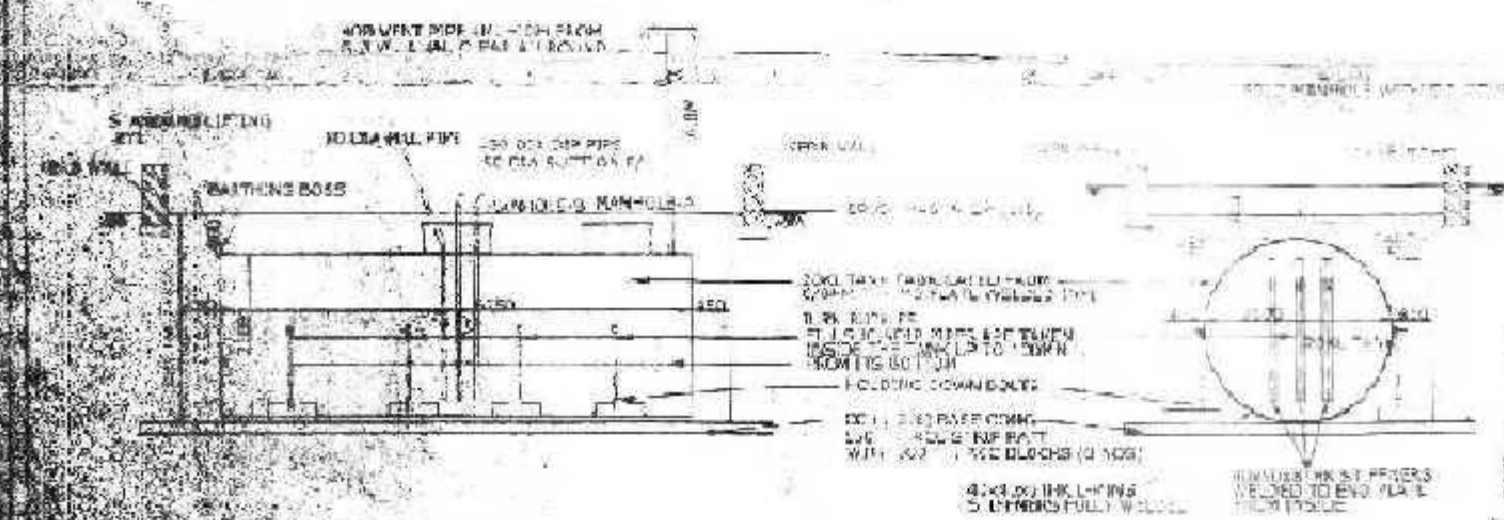


DETAIL OF INSTALLATION OF 2X20 KL UNDERGROUND TANKS
IN EARTH PIT(SIZE 2.1M Ø X 6.25M LONG)

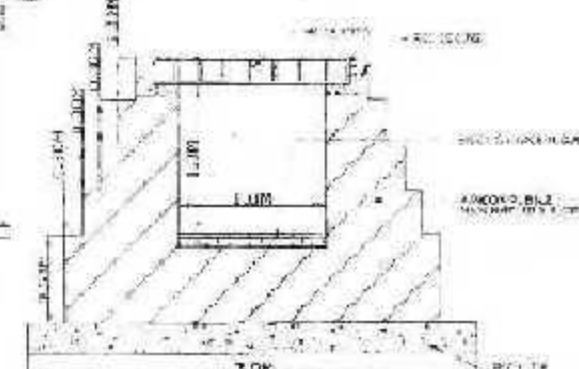


SECTION OF DRAIN AS PER IRC
S²-13 TYPE-A

1-385
1-386
1-387
1-388
1-389
1-390
1-391
1-392
1-393
1-394
1-395
1-396
1-397
1-398
1-399
1-400

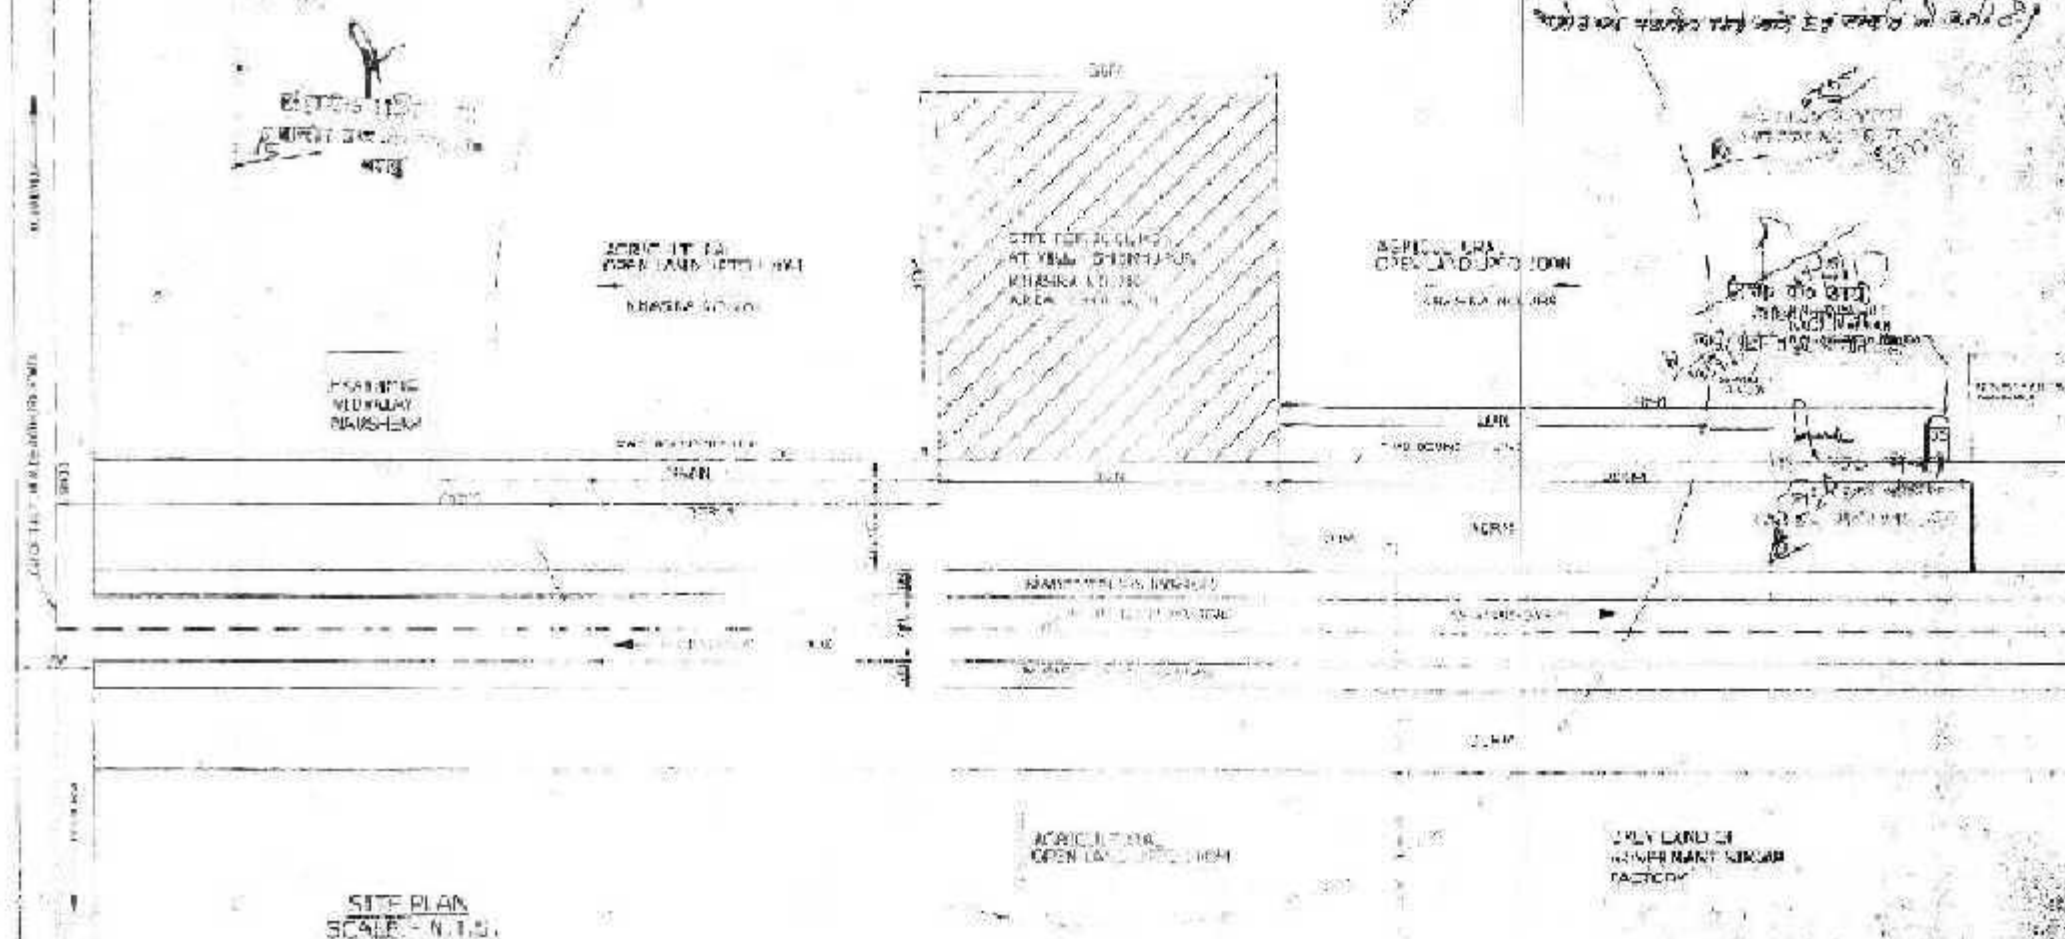

X-SECTION OF KERB WALL

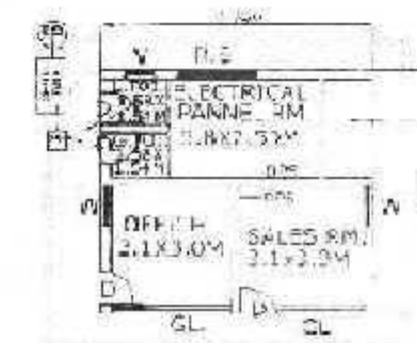


SALES BUILDING PLAN



X-SECTION OF B.M.
BOUNDARY WALL

1. PROPOSED WORK SHALL BE COMPLETED WITHIN THE SPECIFIED TIME FRAME.
2. THE CONTRACTOR SHALL BE RESPONSIBLE FOR OBTAINING ALL NECESSARY PERMITS AND APPROVALS FROM THE LOCAL AUTHORITIES.
3. THE CONTRACTOR SHALL MAINTAIN ACCESS TO ALL ADJACENT PROPERTIES AND PUBLIC AREAS AT ALL TIMES.
4. THE CONTRACTOR SHALL BE RESPONSIBLE FOR THE PROTECTION OF ALL EXISTING UTILITIES AND STRUCTURES.
5. THE CONTRACTOR SHALL MAINTAIN ADEQUATE SAFETY MEASURES AND BARRIERS AROUND THE WORK AREA.
6. THE CONTRACTOR SHALL BE RESPONSIBLE FOR THE DISPOSAL OF ALL WASTE AND DEBRIS IN ACCORDANCE WITH LOCAL REGULATIONS.
7. THE CONTRACTOR SHALL PROVIDE ADEQUATE DRAINAGE AND FLOODING PREVENTION MEASURES.
8. THE CONTRACTOR SHALL BE RESPONSIBLE FOR THE PROTECTION OF ALL ADJACENT PROPERTIES AND PUBLIC AREAS.
9. THE CONTRACTOR SHALL MAINTAIN ACCESS TO ALL ADJACENT PROPERTIES AND PUBLIC AREAS AT ALL TIMES.
10. THE CONTRACTOR SHALL BE RESPONSIBLE FOR THE PROTECTION OF ALL EXISTING UTILITIES AND STRUCTURES.
11. THE CONTRACTOR SHALL MAINTAIN ADEQUATE SAFETY MEASURES AND BARRIERS AROUND THE WORK AREA.
12. THE CONTRACTOR SHALL BE RESPONSIBLE FOR THE DISPOSAL OF ALL WASTE AND DEBRIS IN ACCORDANCE WITH LOCAL REGULATIONS.
13. THE CONTRACTOR SHALL PROVIDE ADEQUATE DRAINAGE AND FLOODING PREVENTION MEASURES.
14. THE CONTRACTOR SHALL BE RESPONSIBLE FOR THE PROTECTION OF ALL ADJACENT PROPERTIES AND PUBLIC AREAS.
15. THE CONTRACTOR SHALL MAINTAIN ACCESS TO ALL ADJACENT PROPERTIES AND PUBLIC AREAS AT ALL TIMES.
16. THE CONTRACTOR SHALL BE RESPONSIBLE FOR THE PROTECTION OF ALL EXISTING UTILITIES AND STRUCTURES.
17. THE CONTRACTOR SHALL MAINTAIN ADEQUATE SAFETY MEASURES AND BARRIERS AROUND THE WORK AREA.
18. THE CONTRACTOR SHALL BE RESPONSIBLE FOR THE DISPOSAL OF ALL WASTE AND DEBRIS IN ACCORDANCE WITH LOCAL REGULATIONS.
19. THE CONTRACTOR SHALL PROVIDE ADEQUATE DRAINAGE AND FLOODING PREVENTION MEASURES.
20. THE CONTRACTOR SHALL BE RESPONSIBLE FOR THE PROTECTION OF ALL ADJACENT PROPERTIES AND PUBLIC AREAS.

- [illegible]

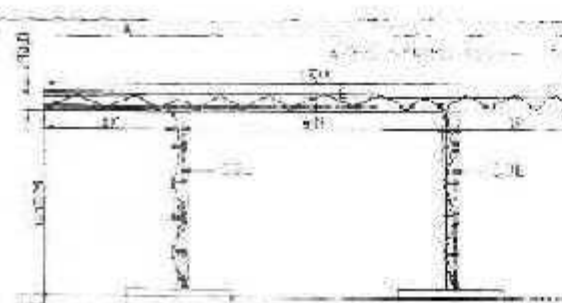

CANOPY SECTION



FRONT ELEVATION FROM NPM 39.



FRONT ELEVATION - FROM S.W. COR. RM.

SITE INFORMATION	
PROJECT NO.	9-107-00A
SHEET NO.	TOSH-139-AF-JULY 2006 CARBON PAPER
HOUSING STATION	G-111-A
CARTRIDGE POSITION	STETHOL-1
TYPE	LABOUR
DATE	FEBRUARY
BY	JAN

SR. NO.	DESCRIPTION	DATE	REV. BY	APP. BY
	INDIAN OIL CORPORATION LIMITED (MARKETING DIVISION) MORADABAD DIVISIONAL OFFICE BEHIND HWY 3A FILLING STATION, NH-24 BAGHARA, MORADABAD-244 002.			

PROJECT- PROPOSED KISAN SEWA KENDARAAT
VILL - SHEK-LOPUITENGIL-DADAUN, DIST- DADAUN,
MALD. BELUKOD 245031

TITLE SITE & LAYOUT PLAN

DRAWN:-	P.K.	DRG NO:- SA/HCO/SHCHNUPR
CHKD:-		DATE:- 29.03.2017

APPROX: 5:30 PM 12-20

10/10/1944

MAXIMUM 4-11-51 1-1-51	10000 10000	100000000 100000000
---------------------------	----------------	------------------------

37/2003
37/2003
37/2003