


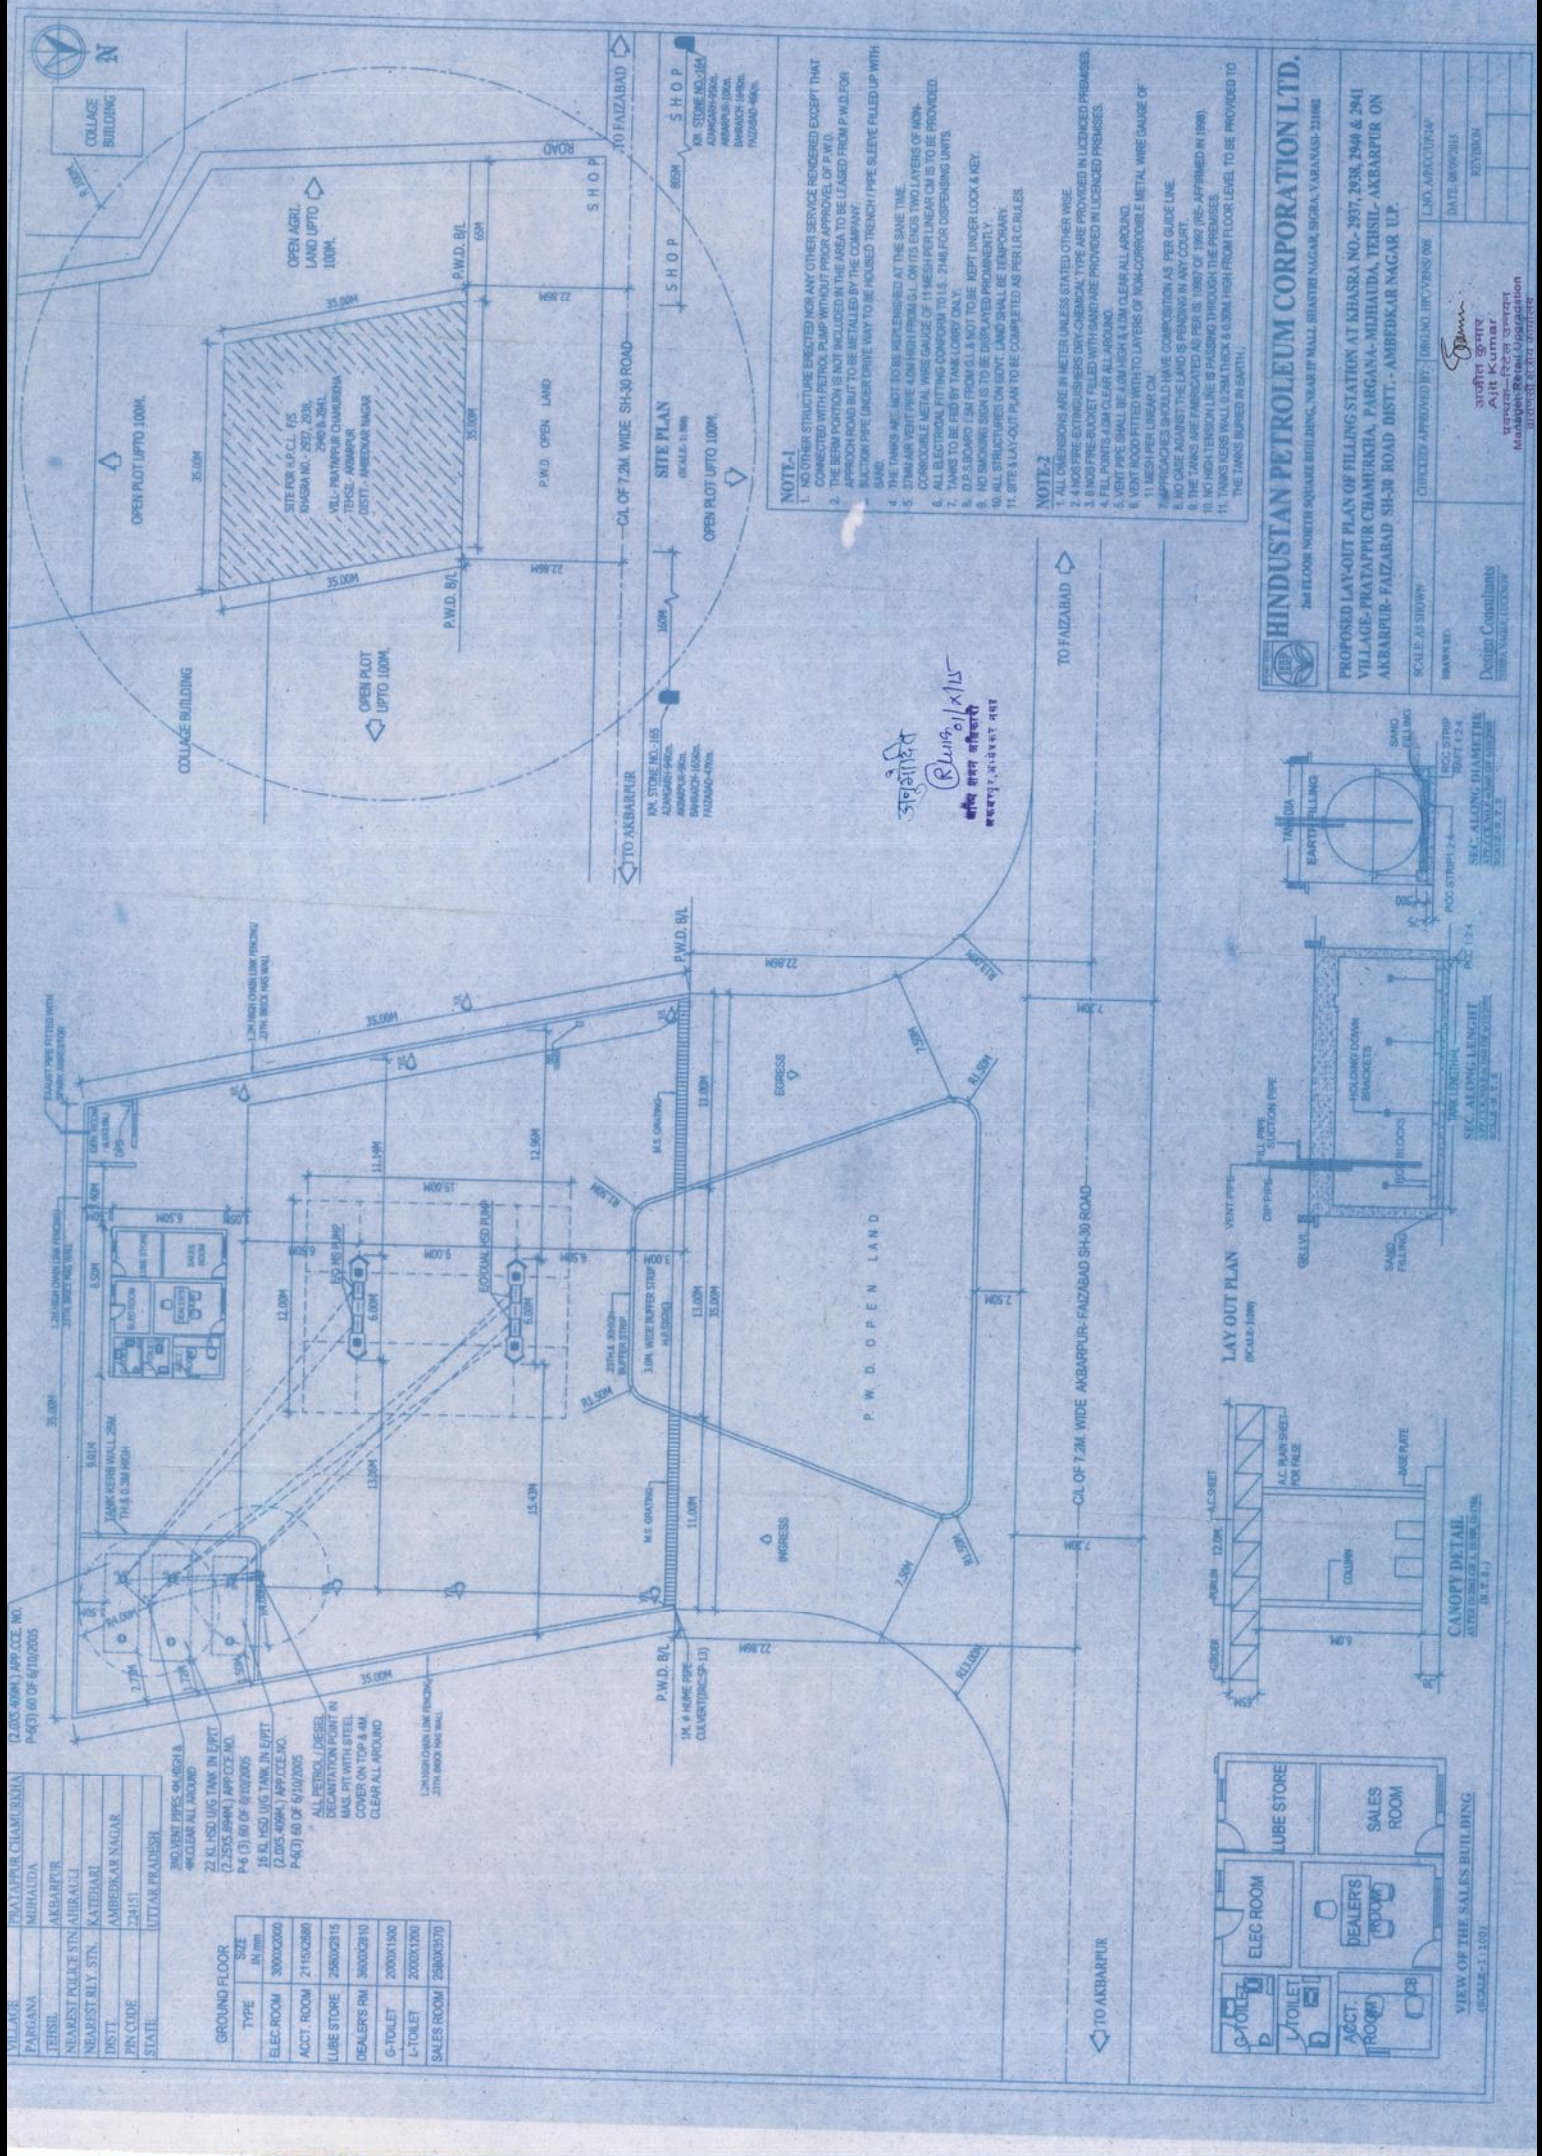

- NOTE-1**
1. NO OTHER STRUCTURE ERECTED FOR ANY OTHER SERVICE RENDERED EXCEPT THAT PROVIDED WITH PETROL PUMP WITHOUT PRIOR APPROVAL OF P.W.D.
 2. THE SITE PLAN IS NOT INCLUDED IN THE AREA TO BE LEASED FROM P.W.D. FOR APPROVAL PURPOSES. IT IS TO BE SUBMITTED BY THE COMPANY.
 3. SUGGESTION FOR THE LAYOUT OF THE TANKS AND PIPES SHALL BE SUBMITTED UP WITH THE SITE PLAN.
 4. THE TANKS ARE NOT TO BE SITUATED AT THE SAME TIME.
 5. 27MM DIA VENT PIPE 4.0M HIGH FROM G.L. ON ITS ENDS TWO LAYERS OF NON-CORRODIBLE METAL WIRE GAUGE OF 11 MESH PER LINEAR CM IS TO BE PROVIDED.
 6. ALL ELECTRICAL FITTING CONFORM TO I.S. 2446 FOR DISPENSING UNITS.
 7. TANKS TO BE FED BY TANK LOUVER ONLY.
 8. D.P. STAND 7.5M FROM G.L. IS NOT TO BE KEPT UNDER LOCK & KEY.
 9. NO SMOKE SIGN IS TO BE DISPLAYED PROMINENTLY.
 10. ALL STRUCTURES ON PLOT, LAND SHALL BE TEMPORARY.
 11. SITE LAY-OUT PLAN TO BE COMPLETED AS PER I.R.C. RULES.
- NOTE-2**
1. ALL DIMENSIONS ARE IN METERS UNLESS STATED OTHERWISE.
 2. 4 NOS FIRE EXTINGUISHERS DRY-CHEMICAL TYPE ARE PROVIDED IN LICENCED PREMISES.
 3. 1 NOS FIRE SMOKE DETECTOR SHALL BE PROVIDED IN LICENCED PREMISES.
HINDUSTAN PETROLEUM CORPORATION LTD.
2nd FLOOR NORTH SQUARE BUILDING, NEAR PILLI, BHATNAGAR, SIKHA VARIANAS-201002

PROPOSED LAY-OUT PLAN OF FILLING STATION AT KHASRA NO.- 2937, 2938, 2948 & 2941 VILLAGE - PRATAPPUR CHAMURKHA, PARGANA - MUHAIDA, TEHSIL - AKBARPUR ON AKBARPUR - FAIZABAD SH-30 ROAD DISTT. - AMBEDKAR NAGAR U.P.

SCALE: AS SHOWN

DESIGN CONSULTANTS
S. K. SINGH & SONS
201, 202, 203,1000

LAY OUT PLAN
(SCALE: 1:500)

VIEW OF THE SALES BUILDING
(SCALE: 1:100)

CANOPY DETAIL
(SCALE: 1:100)

SECTION ALONG DIAMETER OF TANK
(SCALE: 1:100)

SECTION ALONG LENGTH OF TANK
(SCALE: 1:100)