


SITE PLAN OF "CENTURY PLYBOARDS INDIA LIMITED" SITUATED AT VILL. DAULOWAL ON HOSHARPUR ROAD TO DASUYA ROAD, TEHSIL & DIST. HOSHARPUR.

H.B.NO. = 386, KHEWET NO. = 3/3, 43/39, 44, 45, 1000.

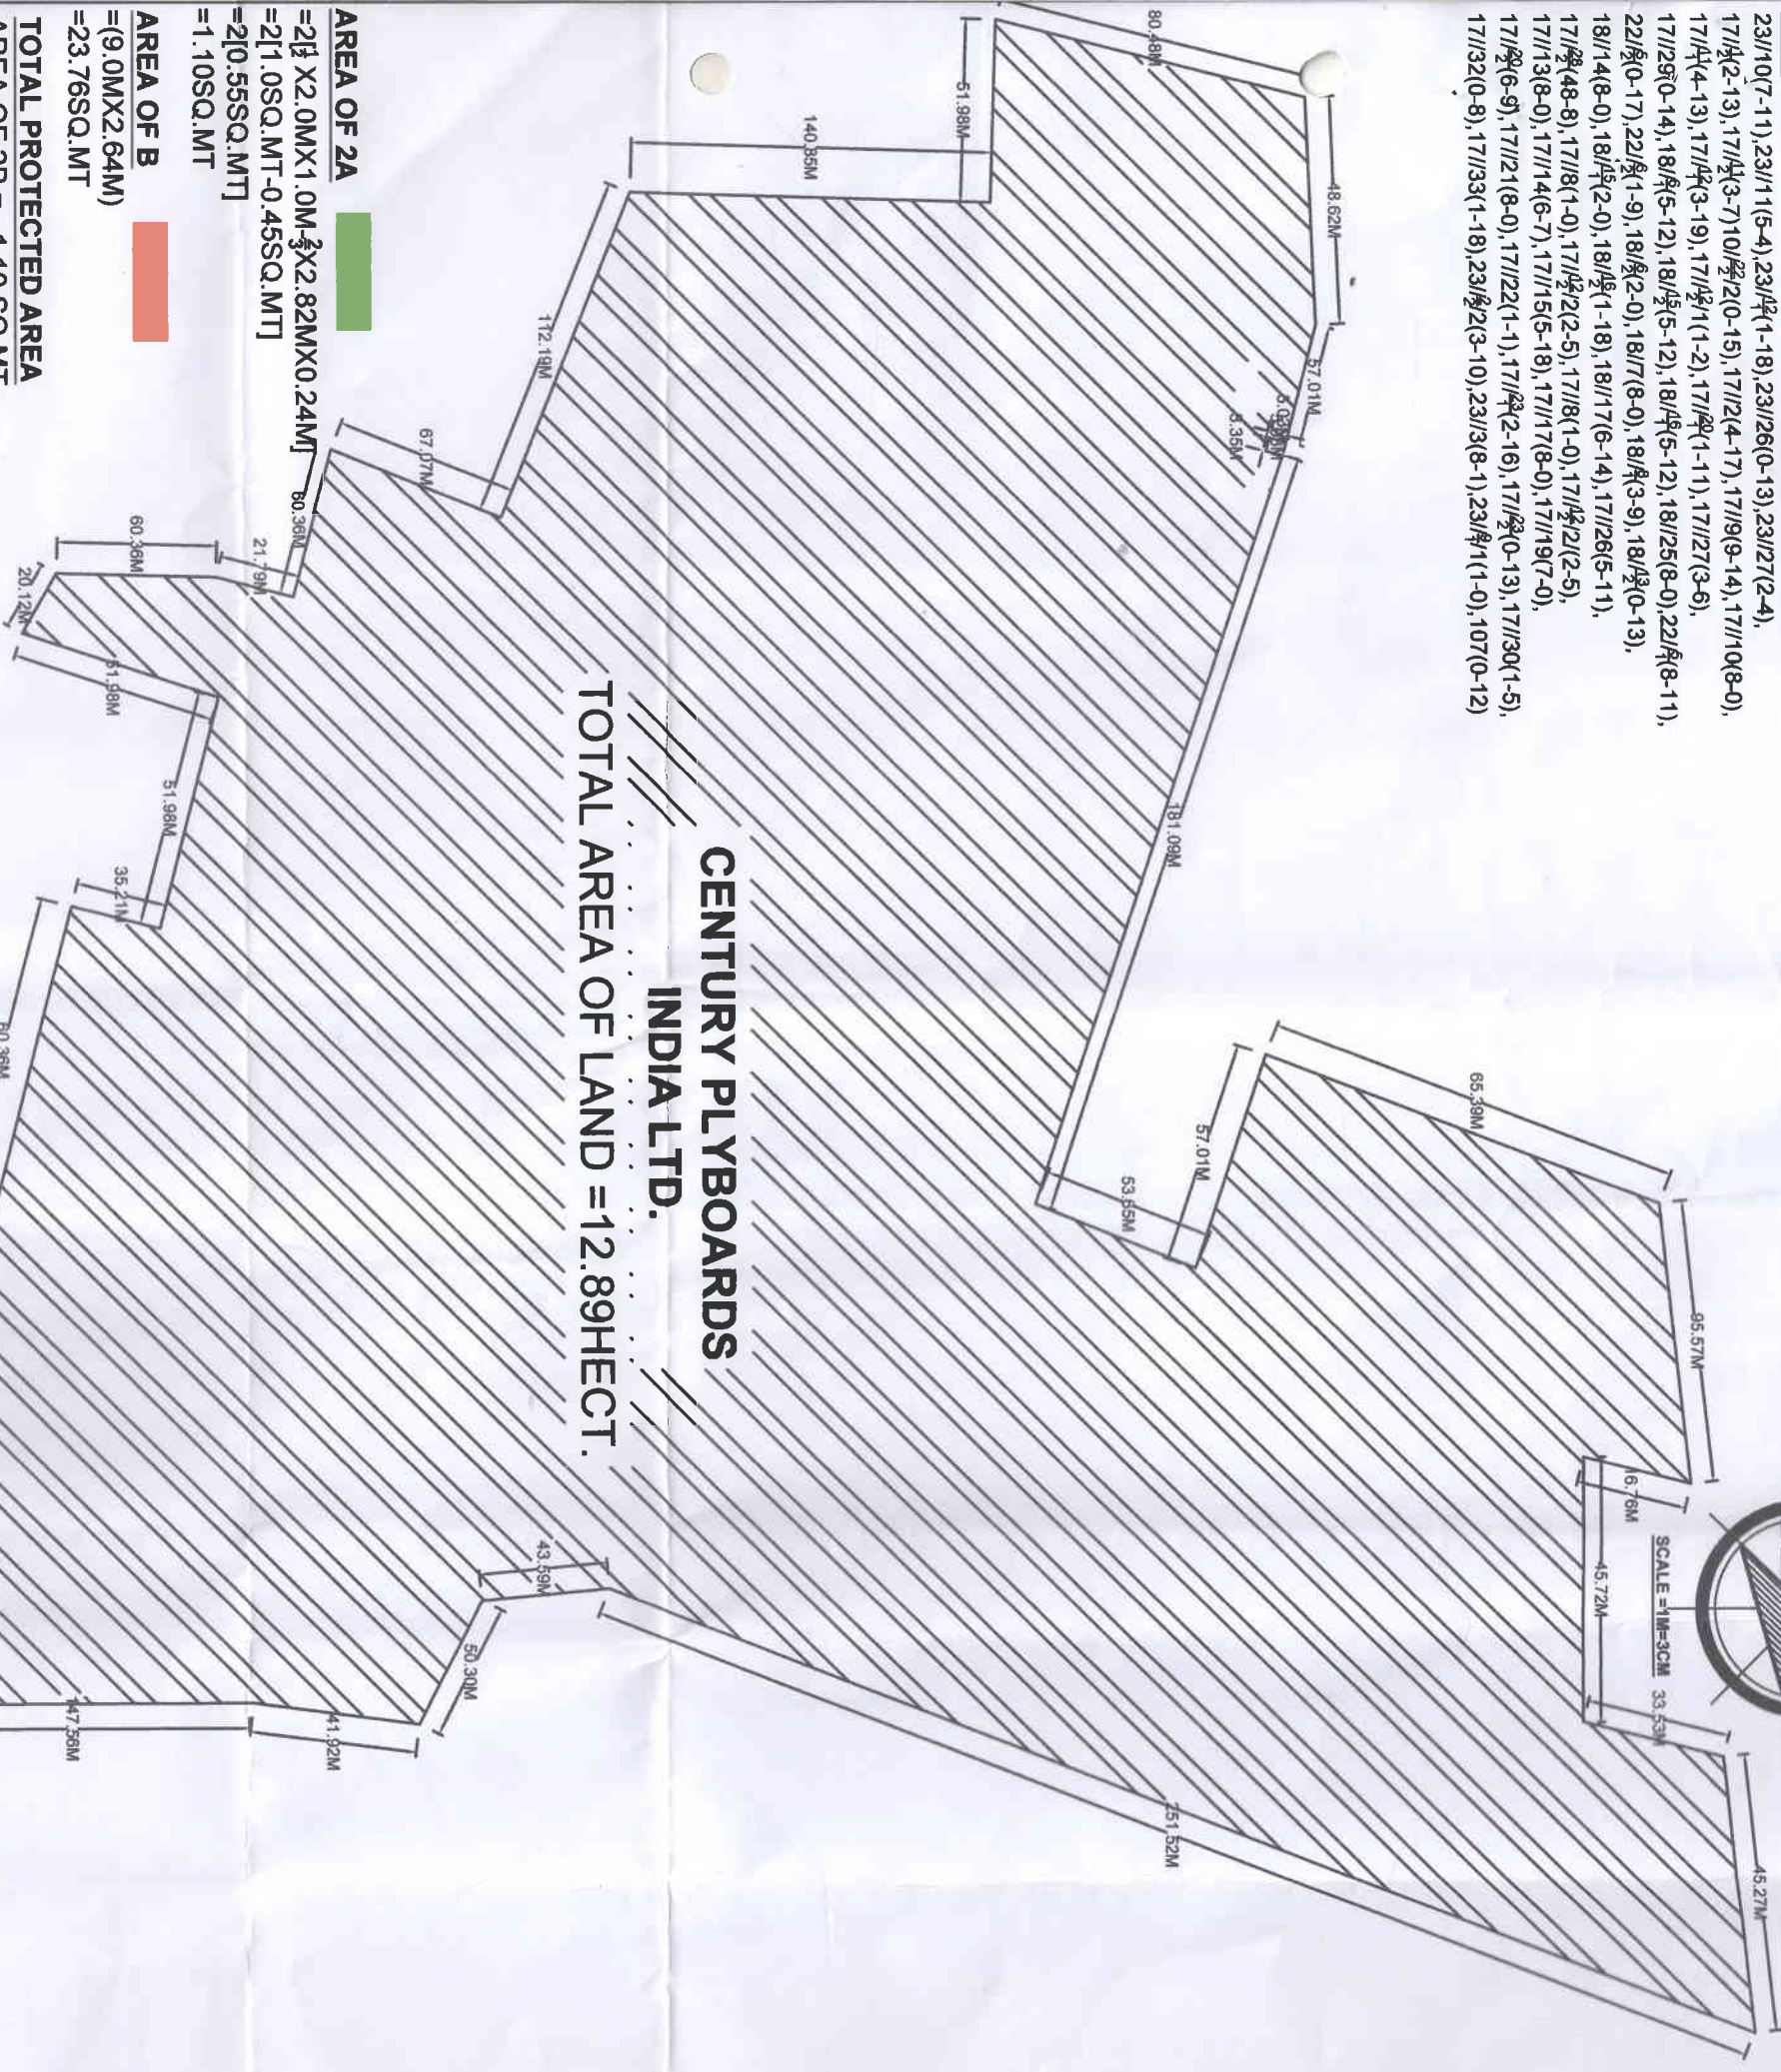

**CENTURY PLYBOARDS
INDIA LTD.**
TOTAL AREA OF LAND = 12.89 HECT.

AREA OF 2A

= 2 1/2 X 2.0MX1.0M 3/2 X 2.82MX0.24MT
= 211.05SQ.MT - 0.45SQ.MT
= 210.55SQ.MT
= 1.10SQ.MT

AREA OF B

= (9.0MX2.64M)
= 23.76SQ.MT

TOTAL PROTECTED AREA

AREA OF 2B = 1.10 SQ.MT
AREA OF A = 23.76 SQ.MT
TOTAL AREA = 24.86 SQ.MT

= 0.0025 HECT.



For Century Plyboards (I) Ltd.

Authorized Signatory

SIGNATURE OF APPLICANT

DRAWN BY-

ਉਹ ਮੁਕਾਬਲੇ
ਦਿਸ਼ਾਵੀ ਉਪ ਮੰਤਰ ਨੇ: 1
ਫ਼ ਨਿ ਵਿ ਤ ਮ ਮਰਾ
ਮੁਸ਼ਾਬਕੀ