


SITE PLAN OF "CENTURY PLYBOARDS INDIA LIMITED " SITUATED AT VILL. DAULOWAL ON HOSHIARPUR ROAD TO DASUYA ROAD,TEHSIL & DISTT. HOSHIARPUR.

H.B.NO.= 386 ,KHEWET NO.=3/3.43/39,44,47,51,53,80,143,
KHANTANI NO.=3,45,46,49,53,55,82,143
KHASRA NO.=17//31(11-0),23//1(7-16),23//1(2-18),23//1(1-2),23//1(1-3),
23//10(7-11),23//11(5-4),23//1(1-18),23//26(0-13),23//27(2-4),
17//1(2-13),17//1(3-7),10//1(2-0-15),17//2(4-17),17//9(9-14),17//10(8-0),
17//1(4-13),17//1(3-19),17//1(1-2),17//1(1-11),17//27(3-6),
17//29(0-14),18//1(5-12),18//1(5-12),18//1(5-12),18//25(8-0),22//1(8-11),
22//1(0-17),22//1(1-9),18//1(2-0),18//7(8-0),18//1(3-9),18//1(0-13),
18//14(8-0),18//1(2-0),18//1(1-18),18//17(6-14),17//26(5-11),
17//1(48-8),17//8(1-0),17//1(2-5),17//8(1-0),17//1(2-5),
17//13(8-0),17//14(6-7),17//15(5-18),17//17(8-0),17//19(7-0),
17//1(6-9),17//21(8-0),17//22(1-1),17//1(2-16),17//1(0-13),17//30(1-5),
17//32(0-8),17//33(1-18),23//1(2-3-10),23//3(8-1),23//1(1-0),107(0-12)

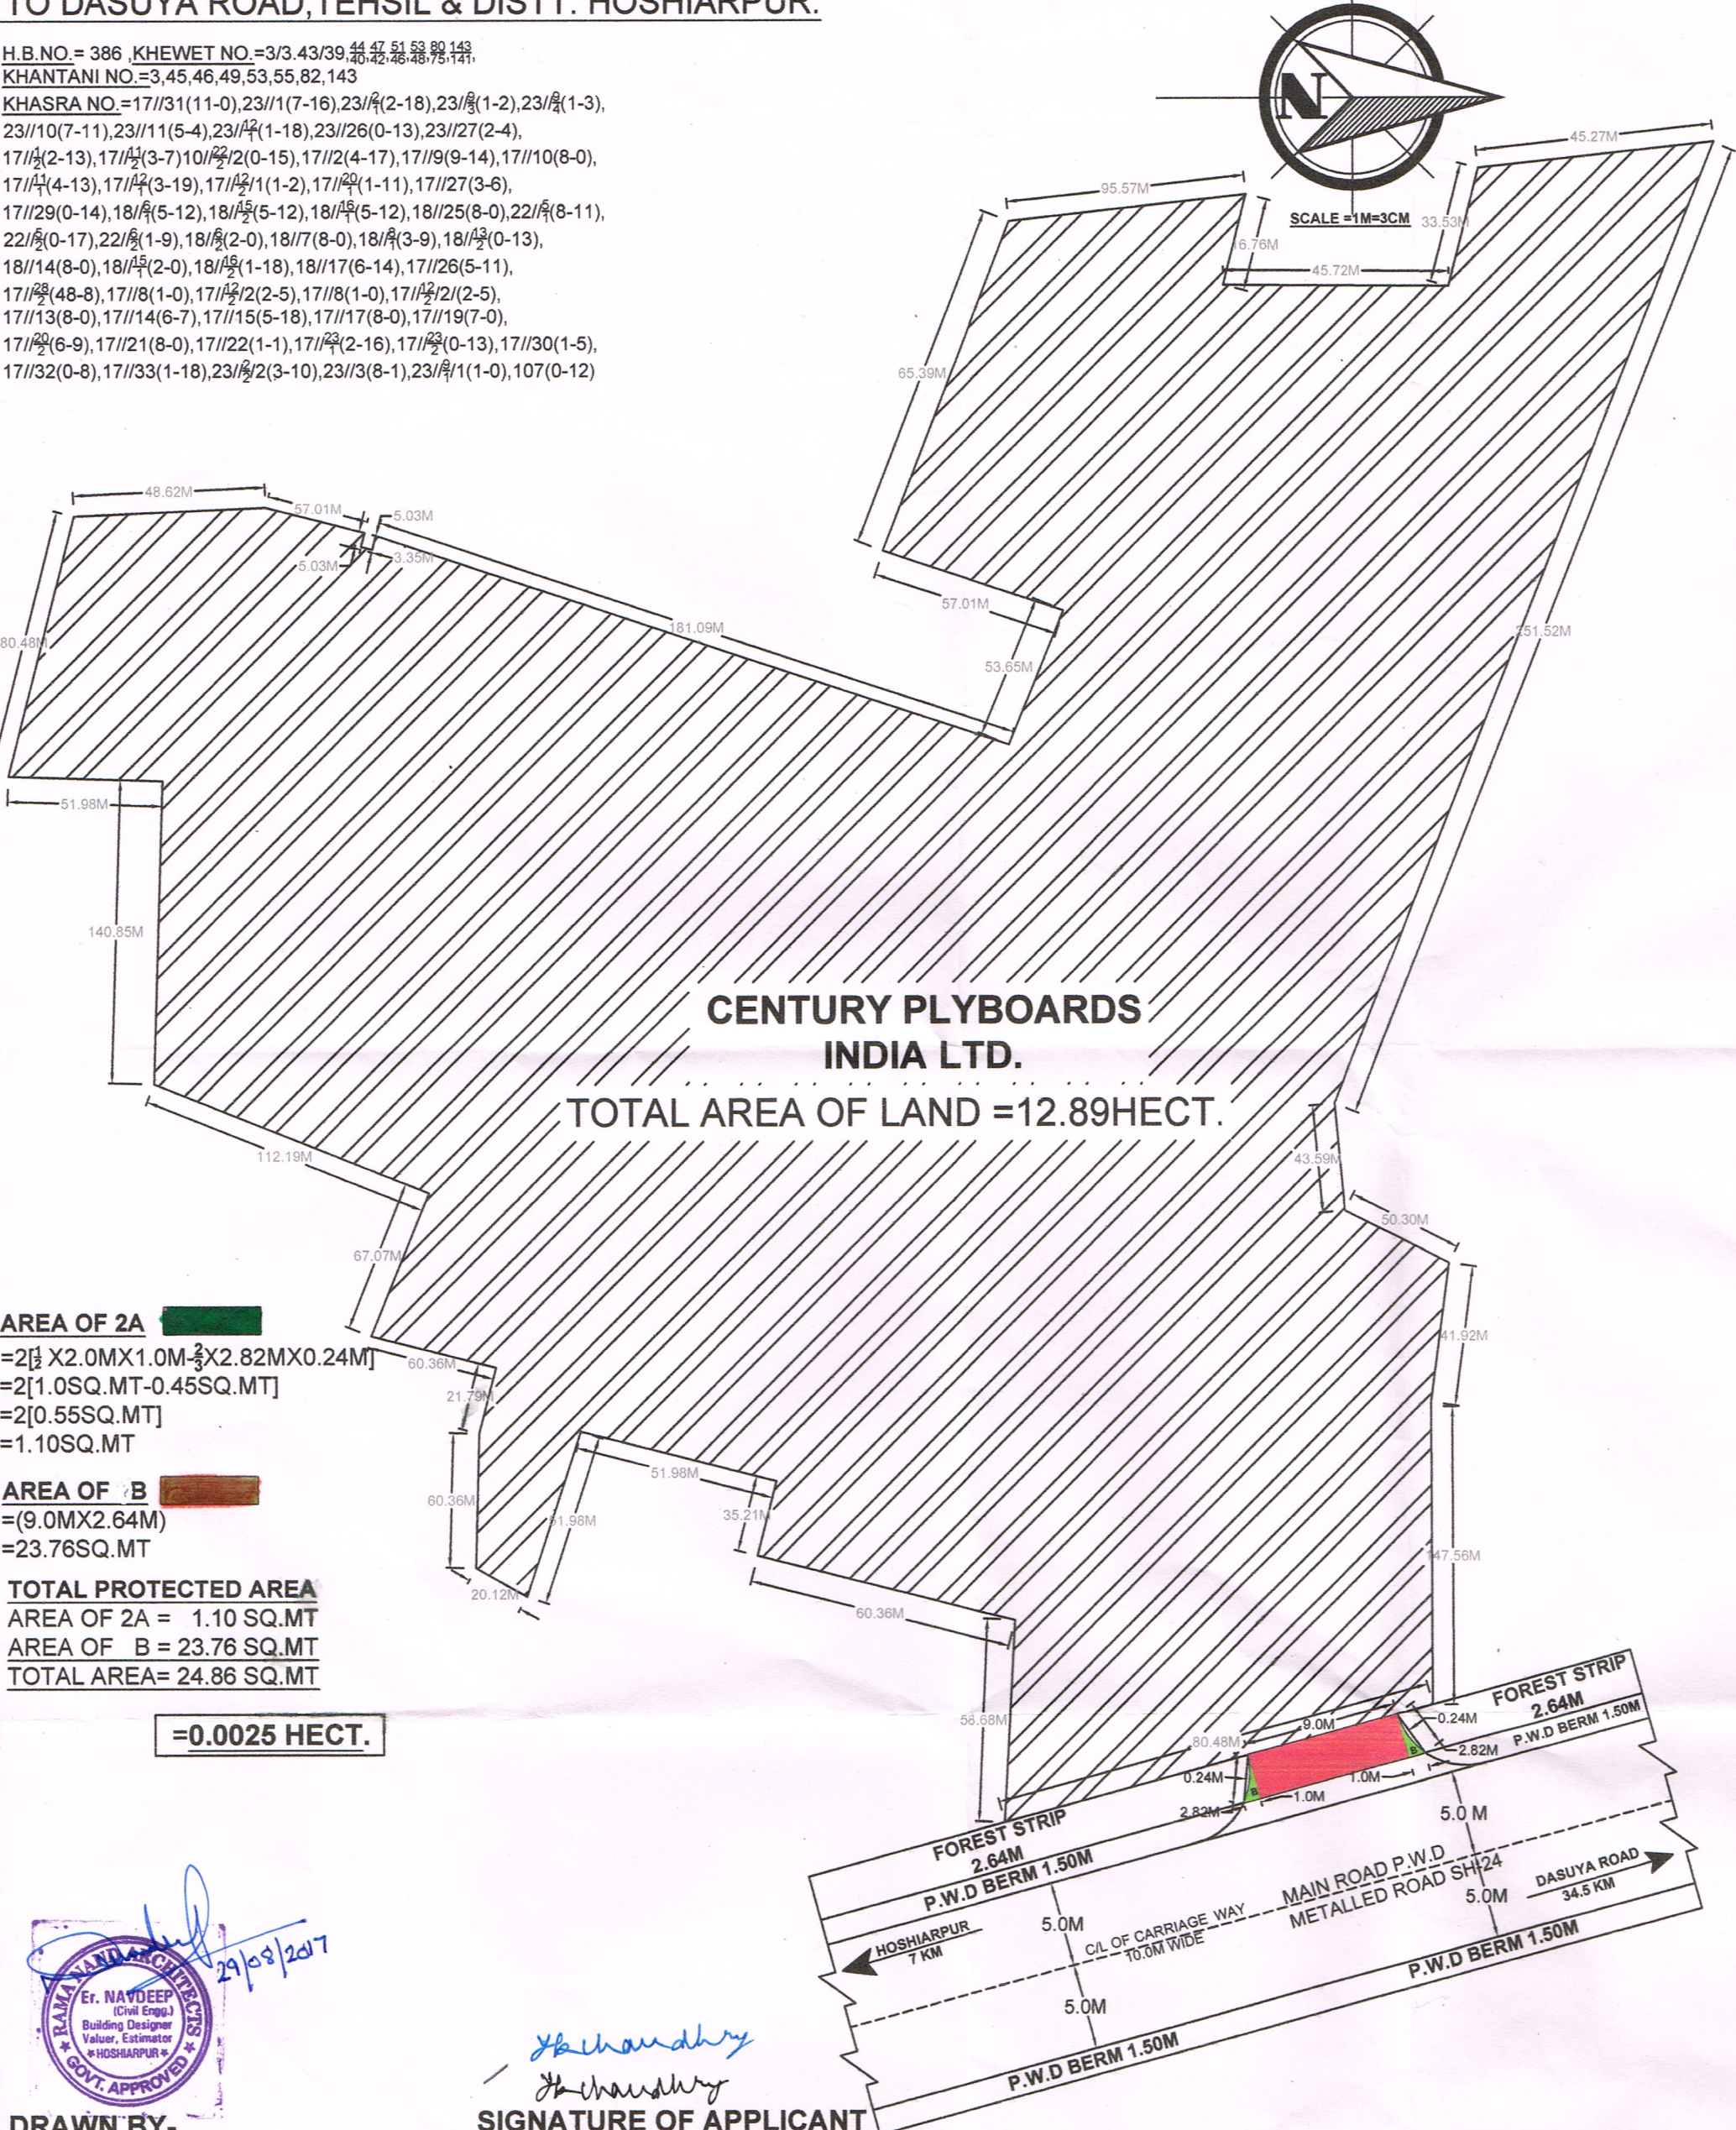

AREA OF 2A [redacted]
=2[1/2 X2.0MX1.0M-2/3X2.82MX0.24M]
=2[1.0SQ.MT-0.45SQ.MT]
=2[0.55SQ.MT]
=1.10SQ.MT
AREA OF B [redacted]
=(9.0MX2.64M)
=23.76SQ.MT
TOTAL PROTECTED AREA
AREA OF 2A = 1.10 SQ.MT
AREA OF B = 23.76 SQ.MT
TOTAL AREA= 24.86 SQ.MT
=0.0025 HECT.

Er. NAVDEEP
(Civil Engg.)
Building Designer
Valuer, Estimator
HOSHIARPUR
GOVT. APPROVED
DRAWN BY-
29/08/2017

Signature of Applicant
SIGNATURE OF APPLICANT