


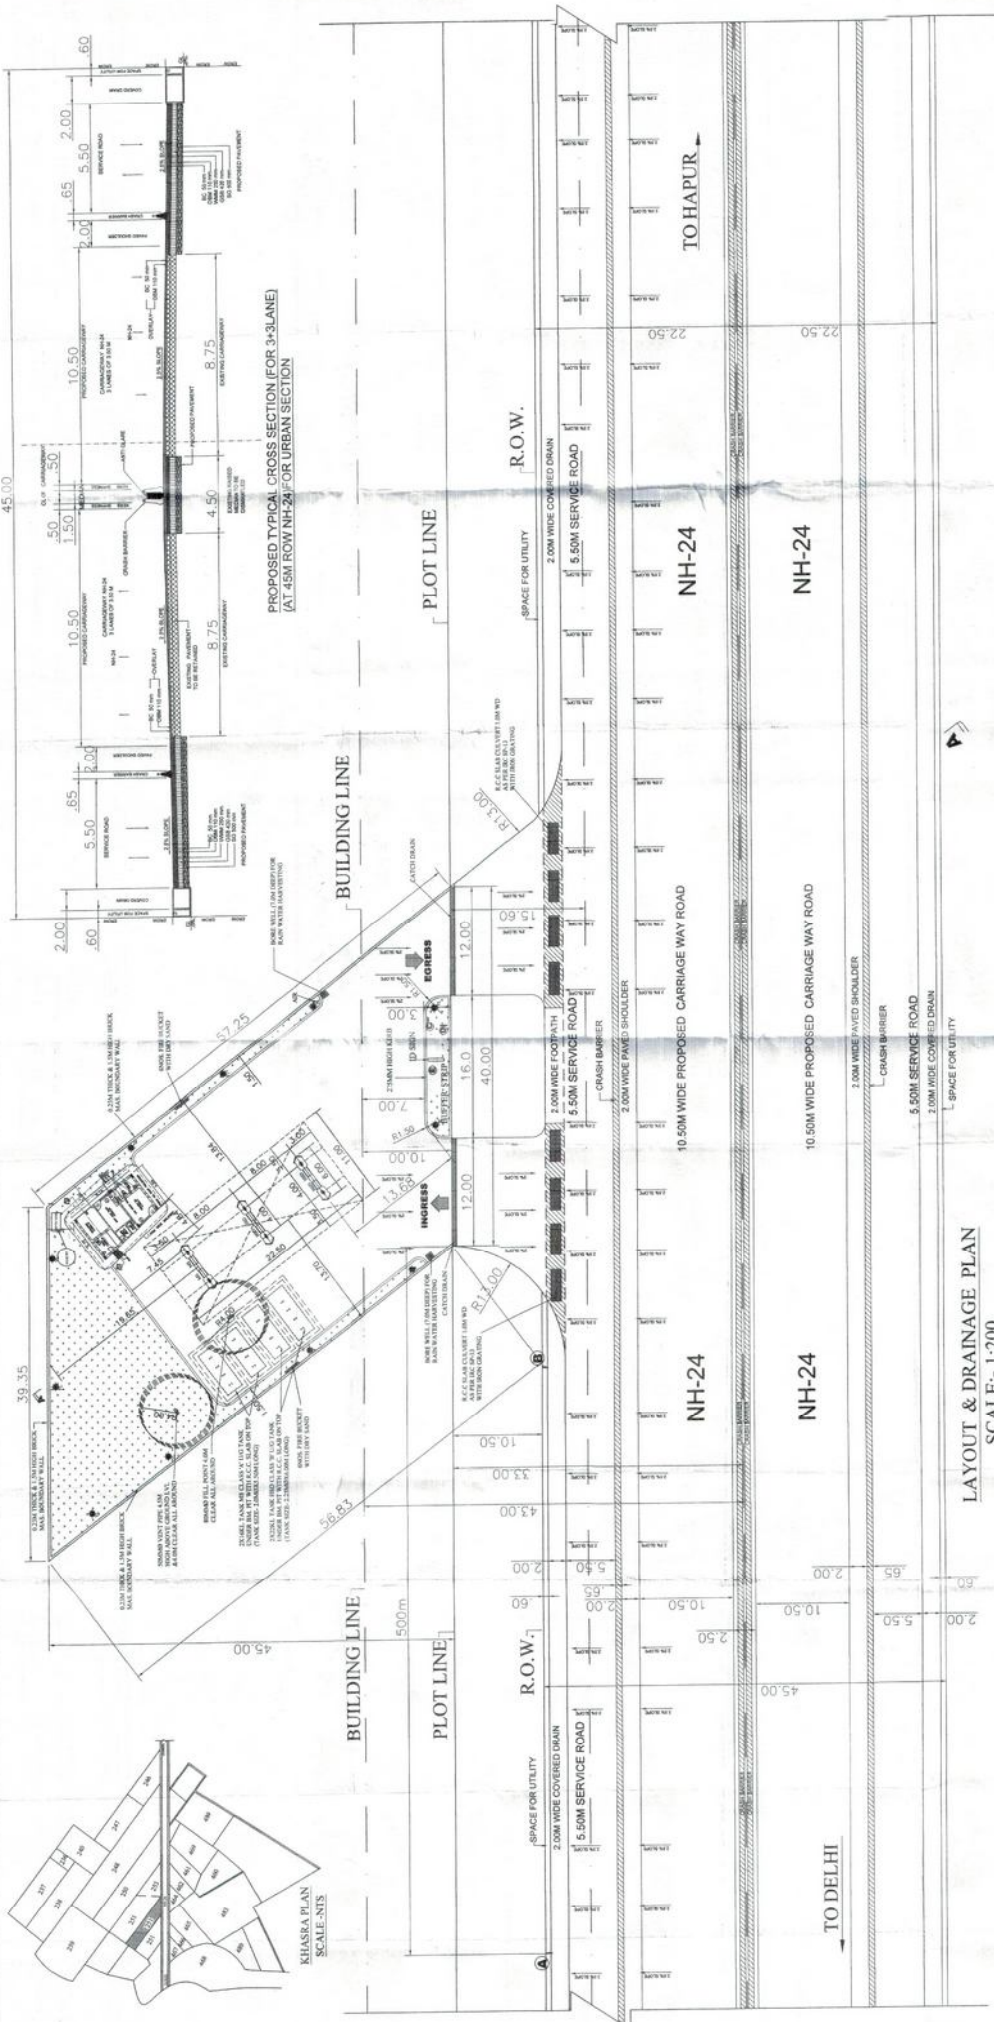

TRAFFIC SIGNS - (IRC 67:2001 AND IRC SP-55:2001)

A	FUEL STATION AHEAD	E	FUEL STATION BOARD
B	FUEL STATION	F	NO RIGHT TURN
C	NO RIGHT TURN	G	NO ENTRY
D	NO ENTRY		

HINDUSTAN PETROLEUM CORPORATION LTD.
MEERUT RETAIL REGIONAL OFFICE
MEERUT (U.P.)

SUBJECT
PROPOSED LAYOUT DRAINAGE, SITE PLAN & SECTIONAL ELEVATION OF PROPOSED MB & HSD RETAIL OUTLET.

LOCATION
ON DELHI - HAPUR ROAD, NH-24
BETWEEN KM 35 & 36 (CH 35.800, LHS) AT KHASRA NO. 251, VILLAGE - LAKHAN, TEHSIL - DHALANA, DISTRICT - HAPUR, UTTAR PRADESH.

PREPARED BY
I.O. KHOSLA - MEERUT RETAIL, KHASRA

DESIGNED BY
I.O. KHOSLA - MEERUT RETAIL, KHASRA

SCALE
1:200

DATE
23.03.2019

DWG. NO.
HRA-KHASRA-NORTH-251-13-013

