


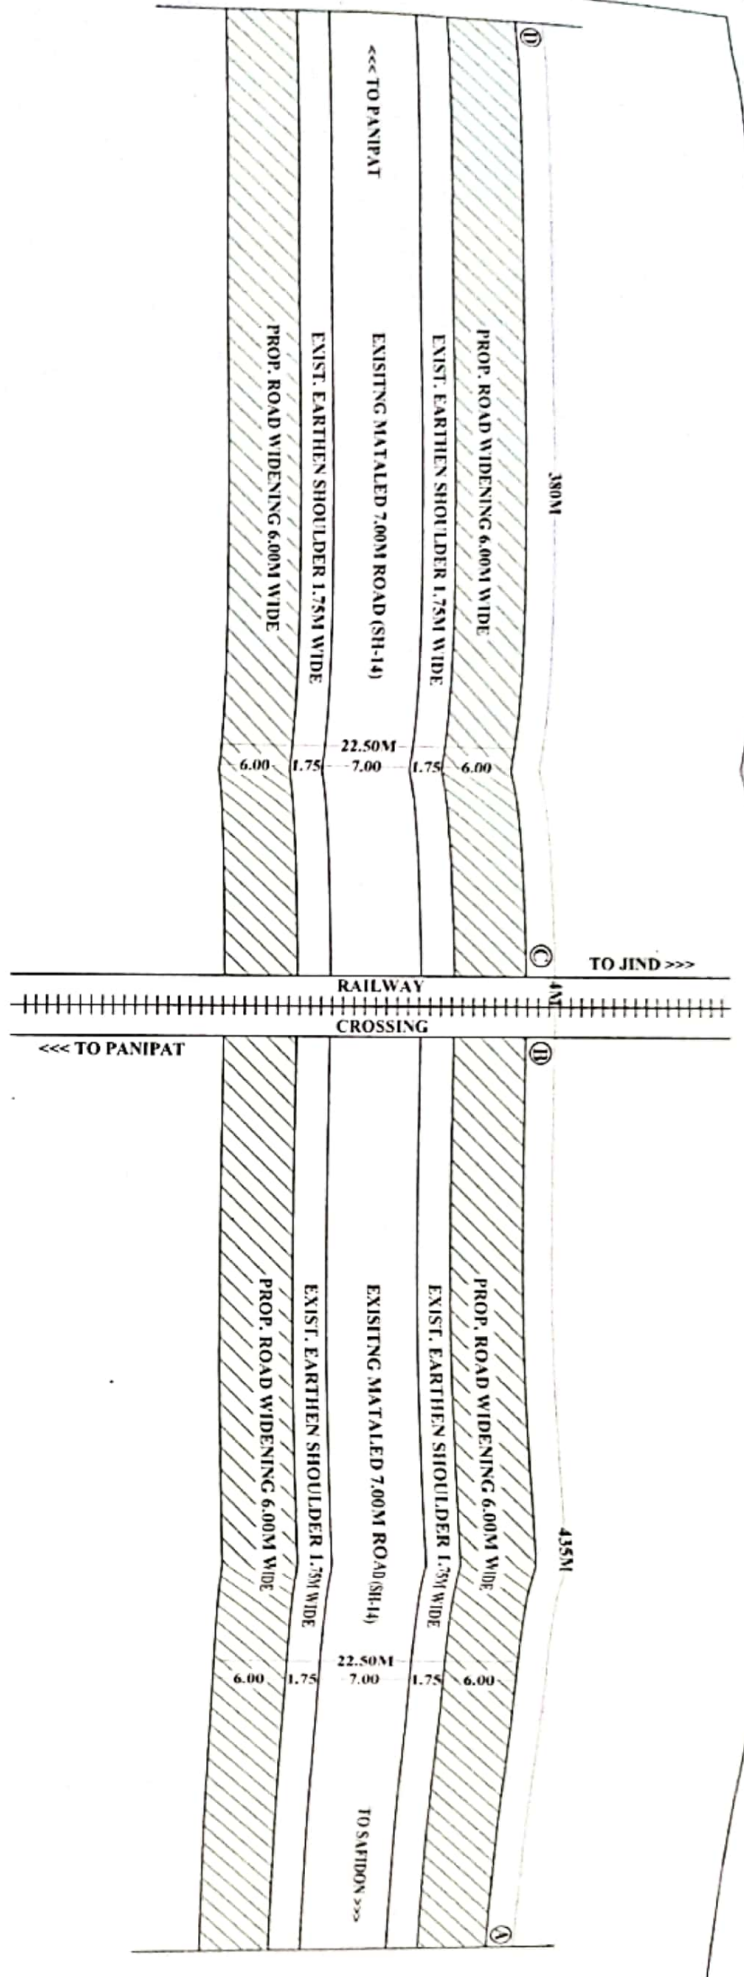

SITE PLAN FOR DIVERSION OF FOREST LAND FOR CONSTRUCTION OF RAILWAY OVER BRIDGE  
AT LC NO. 38-A, IN MADLAUDA ON PANIPAT - SAFIDON - JIND ROAD (SH-14) IN DISTRICT  
PANIPAT (HARYANA).



NORTH

**AREA DETAIL :-**

FOREST AREA = LENGTH x WIDTH  
LENGTH A to B = 2x435x6.00  
= 5220SQMIT  
LENGTH C to D = 2x380x6.00  
= 4560SQMIT  
TOTAL AREA = A to B + C to D  
= 5220+4560  
= 9780SQMIT  
= 0.978Ha.  
NON FOREST AREA = 0

SCALE :- AS SHOWN

DRAWN BY :- PARVEEN GUPTA

DATE :- 15-10-2019

DRG. NO. FOREST/ROB/1576



M/S REAL BUILDERS & DESIGNER  
NEAR PVR CINEMA,  
OPP. NATHU SWEETS  
G.T. ROAD PANIPAT (H)  
MOB. NO. 9896098555, 975698555  
MAIL ID : parveen5113@gmail.com

APPLICANT SIGN.

Executive Engineer  
P.W.D. Divn. PWD B&R Br.  
CD-25, PANIPAT