




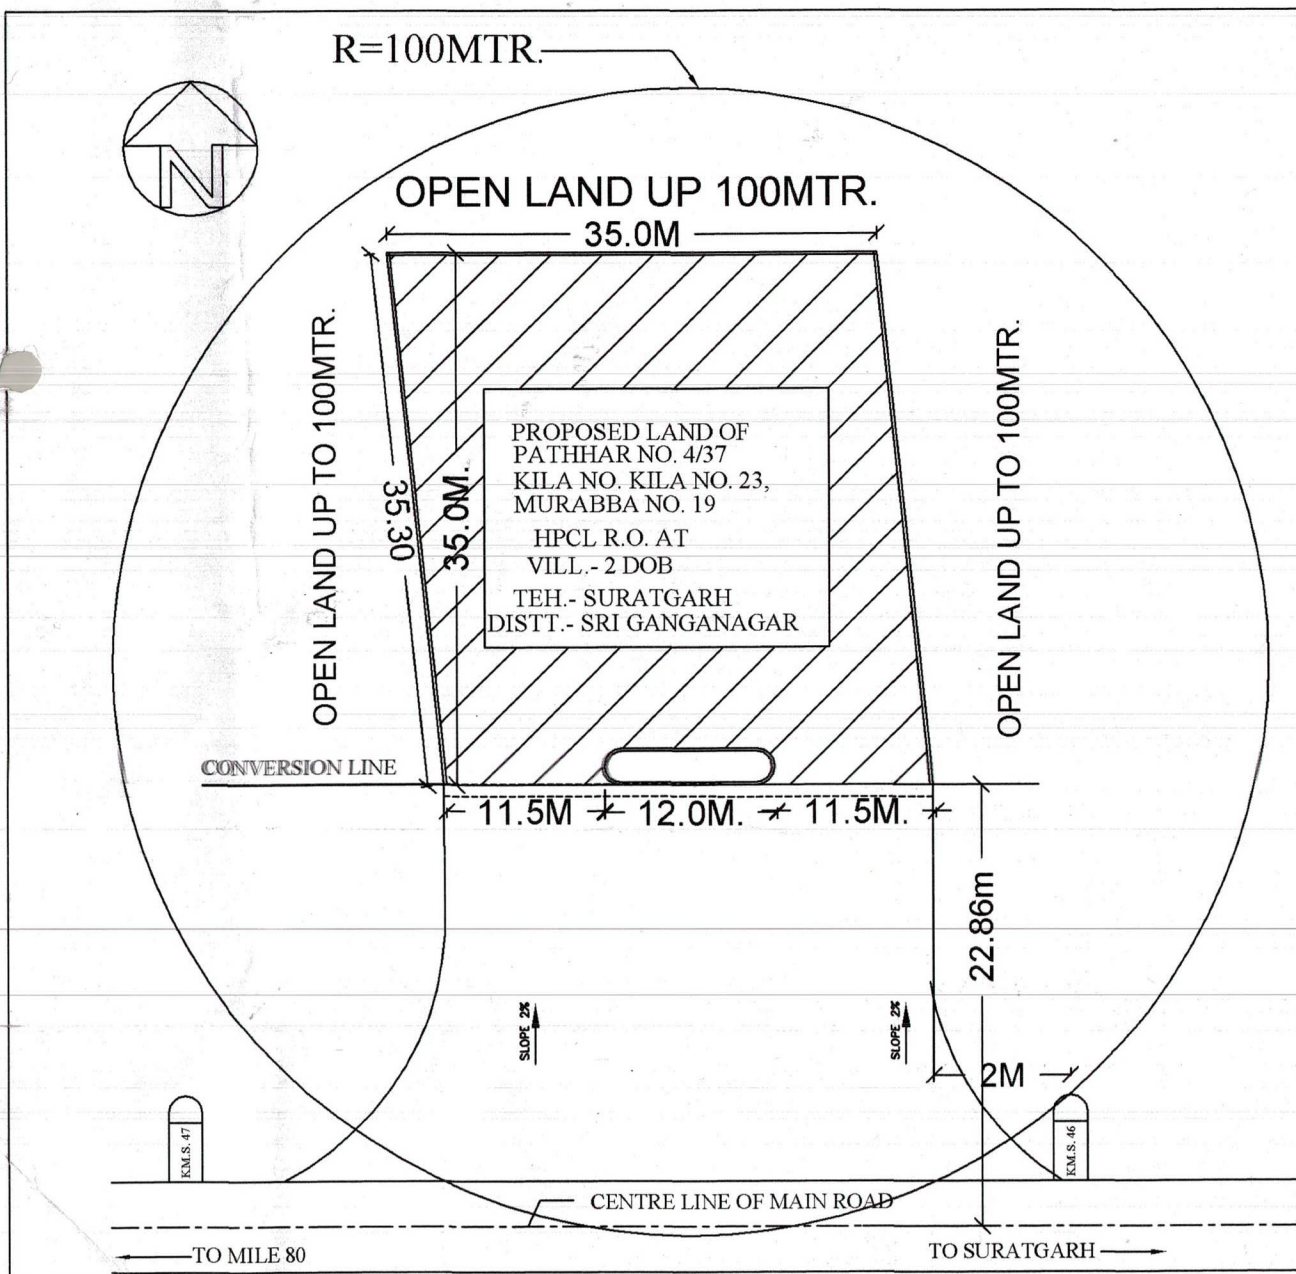

SITE PLAN
SCALE N.T.S.

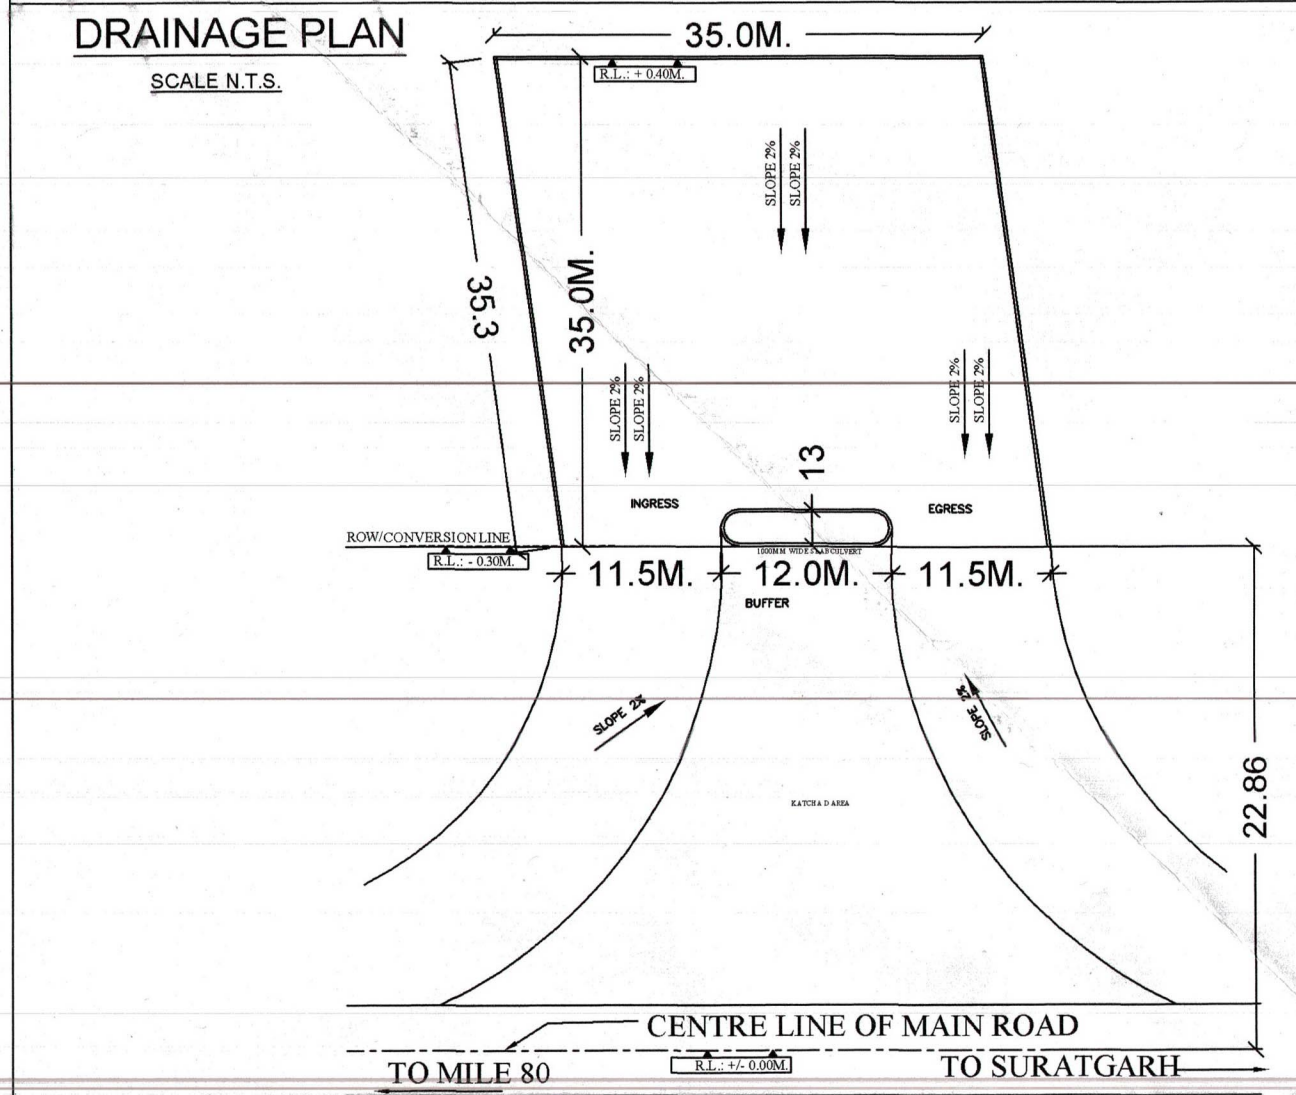


DRAINAGE PLAN
SCALE N.T.S.

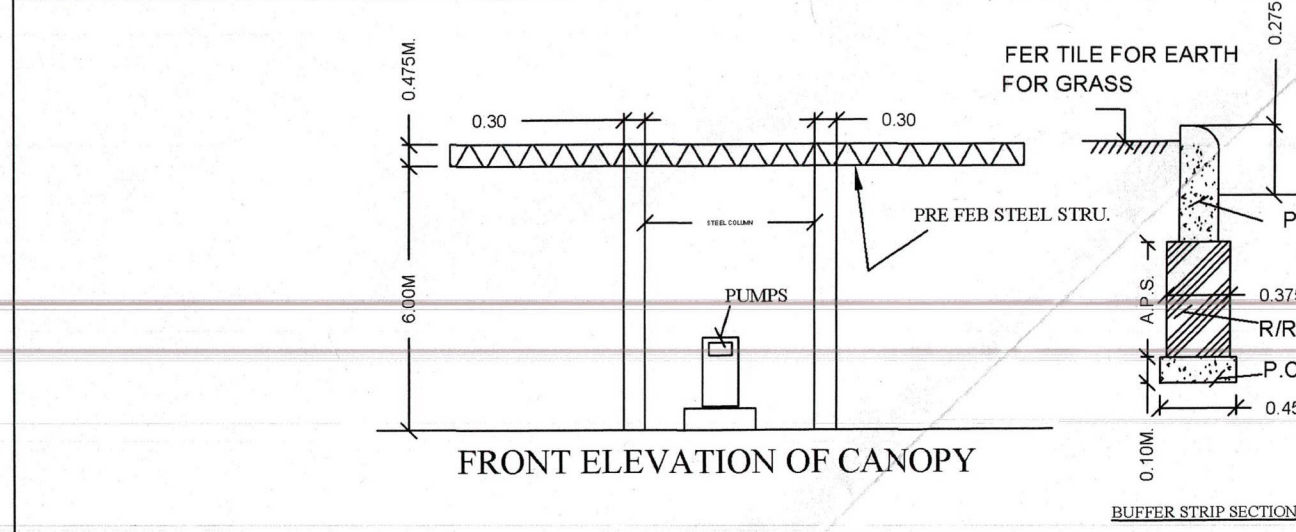


FRONT ELEVATION OF CANOPY


BUFFER STRIP SECTION

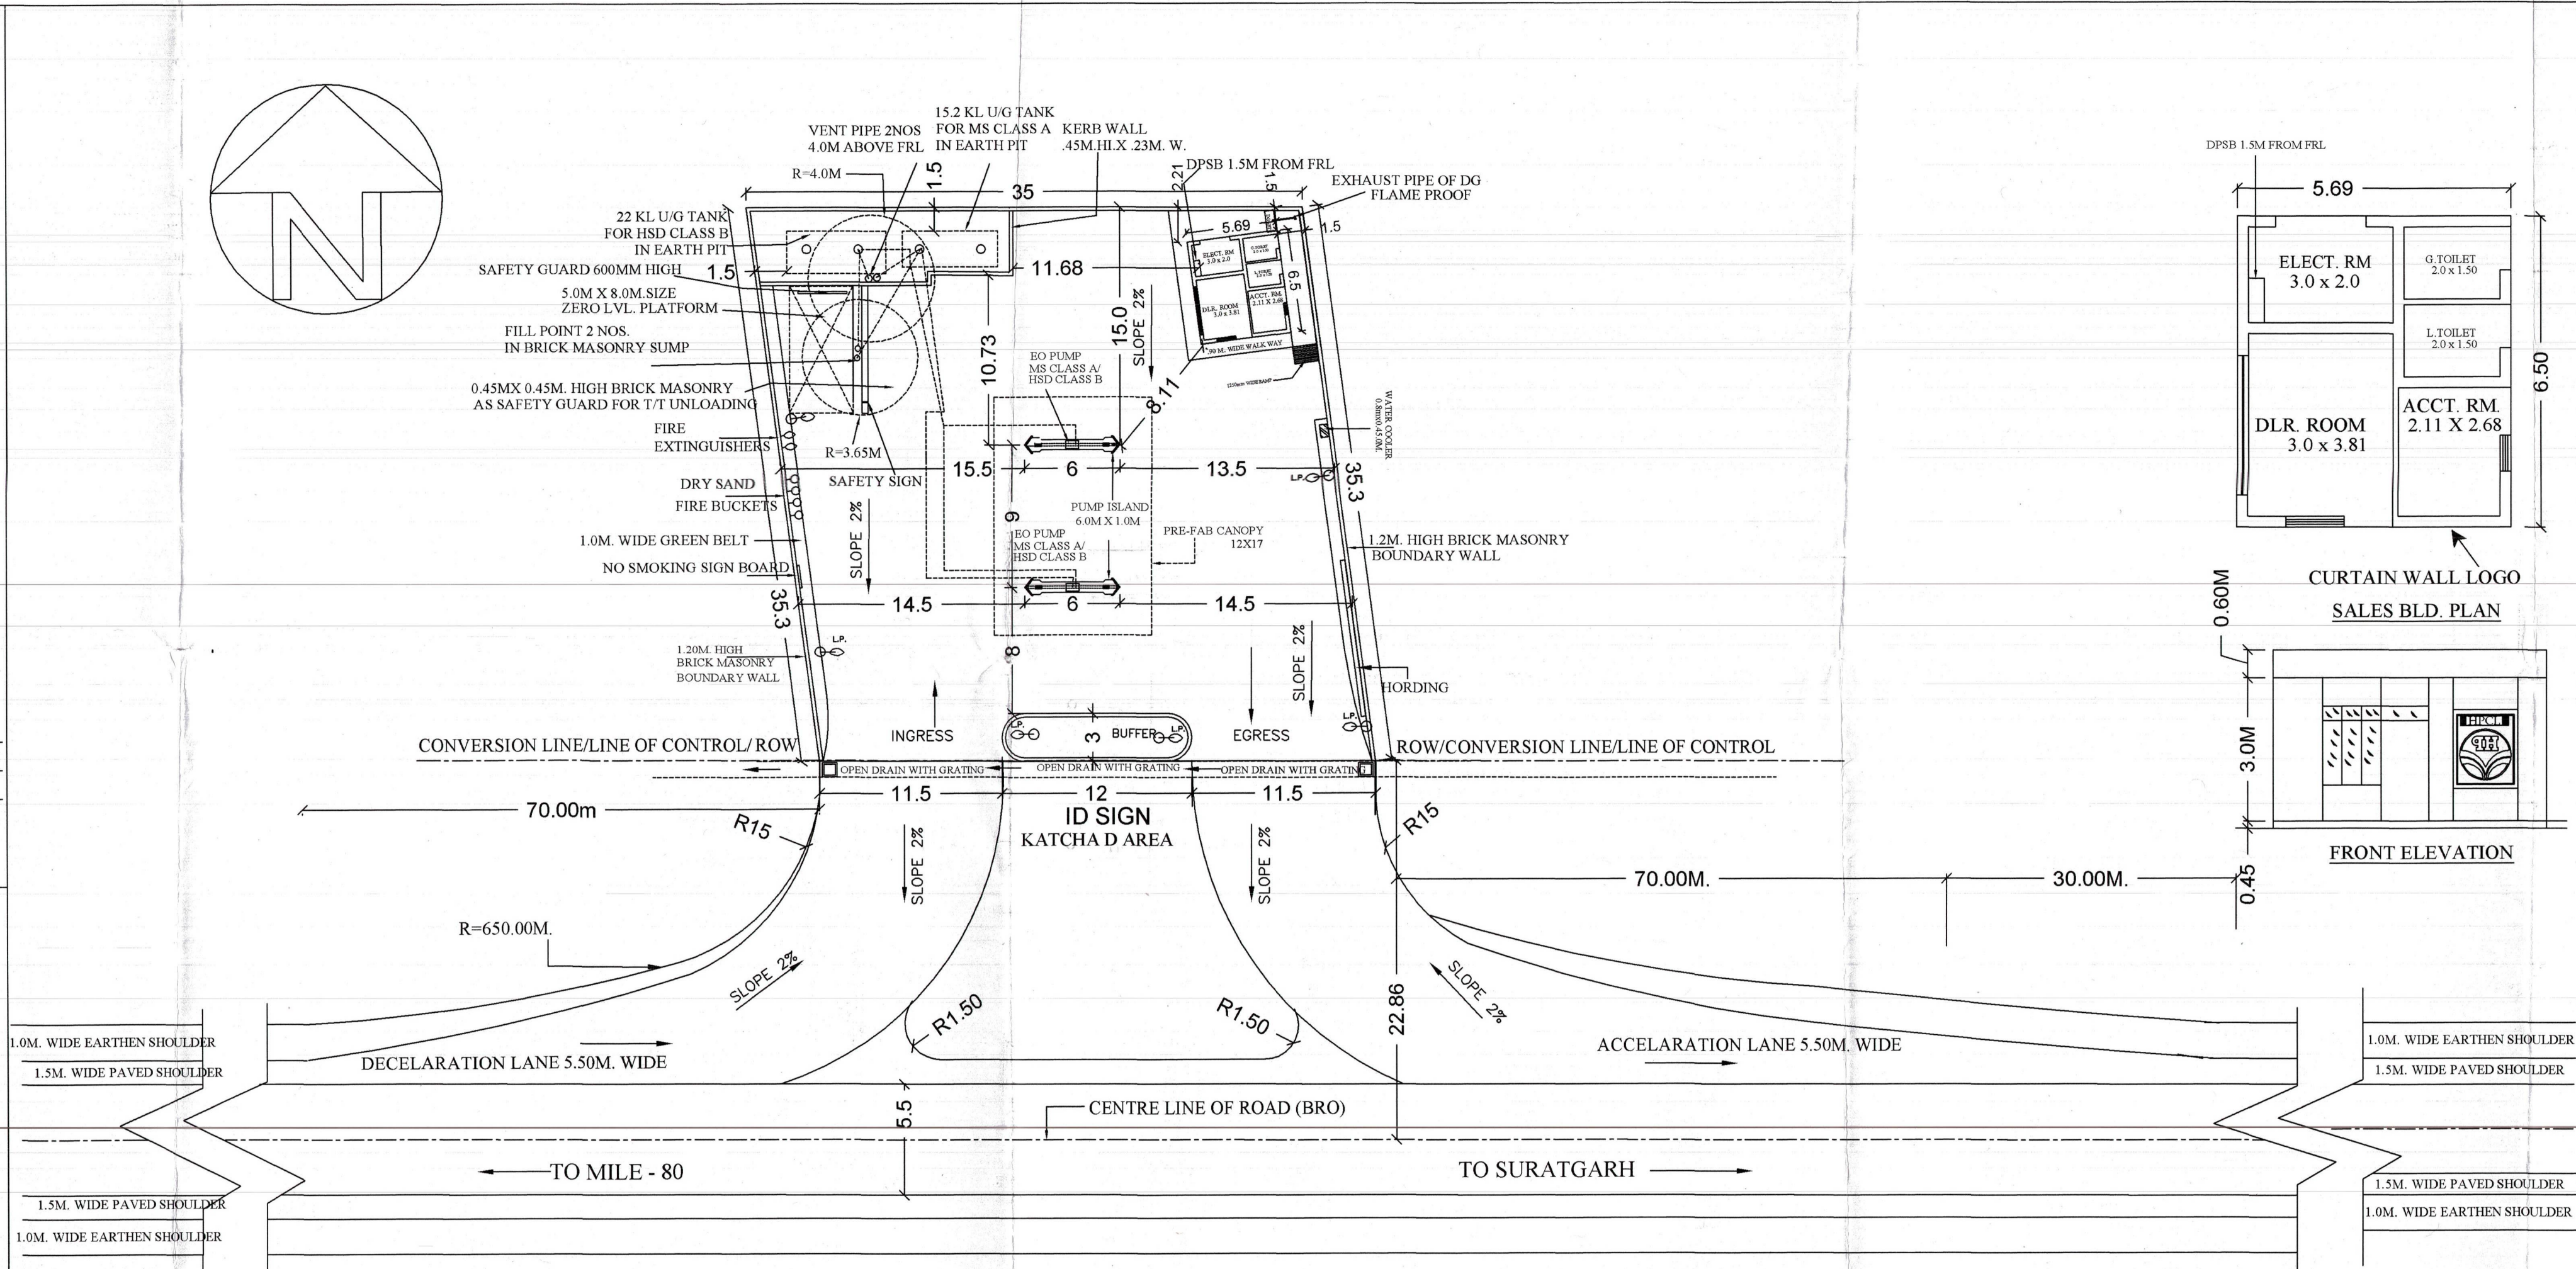

LAY OUT PLAN
SCALE: 1:300

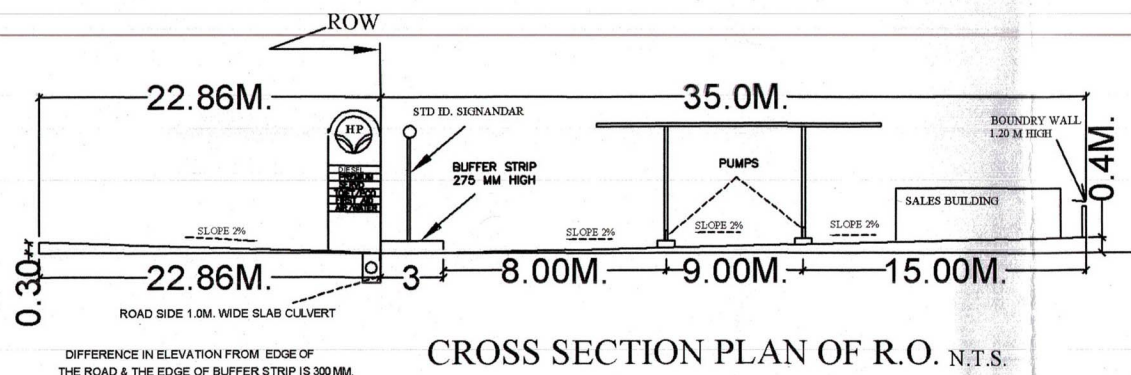


CROSS SECTION PLAN OF R.O. N.T.S.

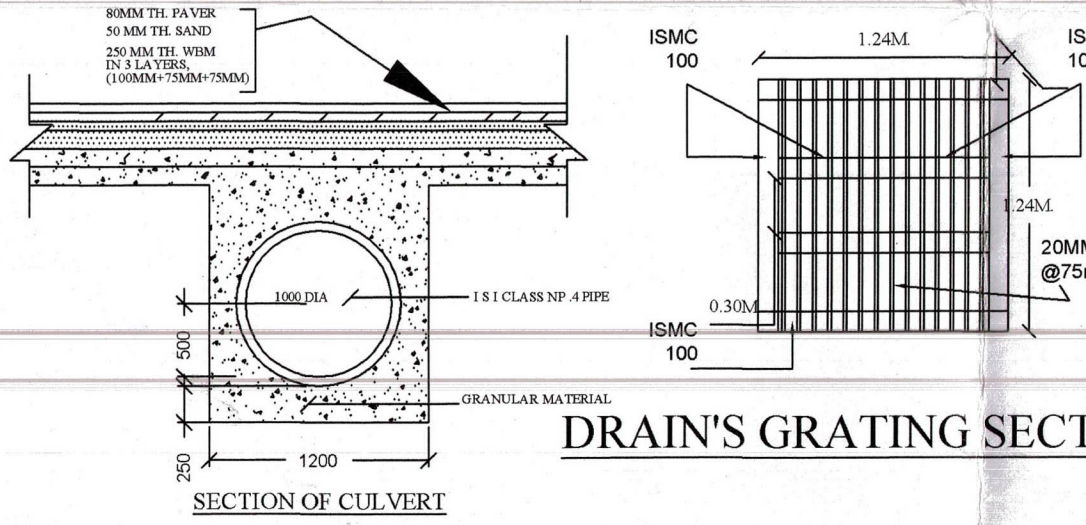


DRAIN'S GRATING SECTION

DETAILS OF PUMPS:-				TANK TABLE:-					
PUMP NO.	TYPE OF PUMP	NOZZLE	PUMP NO.	TYPE OF PUMP	NOZZLE	S.NO.	PRODUCT	CAPACITY	DIA
1	DUAL	2	2	MONO	1	1	HSD	22KL	2.25
5	MONO	1	3	MONO	1	2	MS	15.2 KL	2.0
TOTAL NOZZLE = 3				TOTAL NOZZLE = 3				5.10	5.894
								P6(3) 60, 27-12-2005	IN EARTH PIT
								P6(3) 60, 27-12-2005	DO

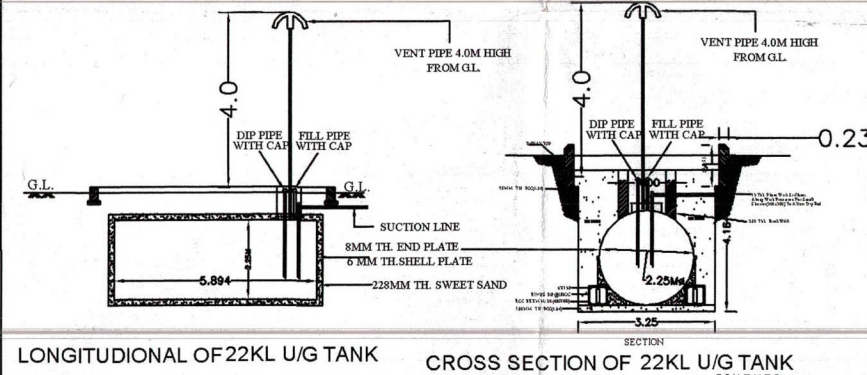

LONGITUDINAL OF 22KL U/G TANK

CROSS SECTION OF 22KL U/G TANK

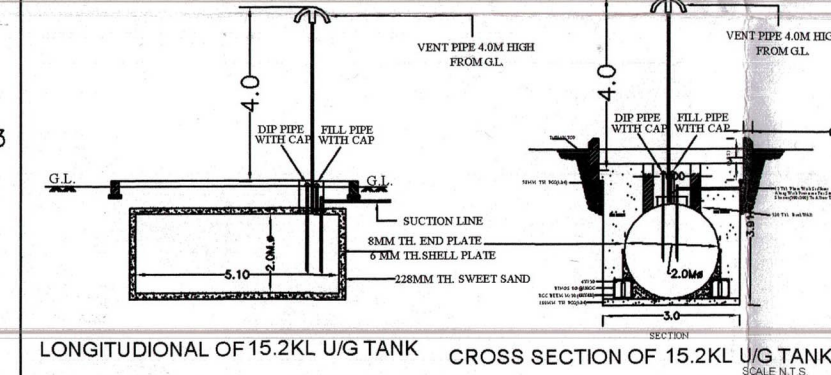

LONGITUDINAL OF 15.2KL U/G TANK

CROSS SECTION OF 15.2KL U/G TANK

CROSS SECTIONAL DETAILS OF PROPOSED APPROACHES
(DRAWING NOT TO SCALE)

NOTE:

AREA MEASUREMENT
AREA OF LAND :- 1225.00 Sq.Mtr.
AREA OF BUILDING :- 36.985 Sq.Mtr.

1. TANKS FED BY TANK TRUCK.
2. THERE IS NO DRAIN - SEWER - OR STRUCTURE WITH IN 6 M FROM U/G TANKS.
3. SECTION LINES UNDER DRIVE WAY HOUSE IN TRENCHES BELOW 0.60 CM.
4. D.P.S.B. 1.5 M HIGH FROM FLOOR LEVEL IN SIDE.
5. ELECT FITTINGS OF PUMPS ARE AS I.S. 2148
6. VENT PIPE 4 M HIGH FROM G.L. COVERED WITH 2 LAYERS OF NON-CORRODIBLE METAL WIRE GAUGE HAVING NOT LESS THAN 11 M ESHES PER LINER CM HOOD ON TOP.
7. CONSTRUCTION OF U/G TANKS AS PER C.C.E. NAGPUR APP LETTER NO. P6(3) 60, 01-02-2010 FOR 35 KL - P6(3) 60, 27-12-2005, 15.2KL U/G TANKS.
8. ONLY ONE TANK WILL BE FED AT A TIME.
9. DETAIL OF PAVING MATERIAL'S
(A) PRECAST INTERLOCKING PAVERS OF 80 MM THICKNESS WITH COMPRESSIVE STRENGTH OF MINIMUM M-40, WATER ABSORPTION 3% MAXIMUM ON A BED OF COURSE SAND 25 MM - 50MM THICK AVERAGE INCLUDING FILLING THE JOINTS WITH FINE SAND.
(B) THE PAVR BLOCK WILL BE FACTORY MADE USING ORDINARY PORTLAND CEMENT SAND AGGREGATE OF 4.75 AND DOWN.
(C) THEY WILL BE UNIFORMLY INTERLOCKING SPACED 2 TO 3 MM TO ENSURE COMPACTED SAND FILLING MATERIAL WILL CONFORM TO LATEST IS CODE.
(D) LAYING OF 250 MM THICK WBM ON THE SURFACE OF DRIVEWAY.
(E) LAYING OF 80 MM TK. PAVR BLOCK AS DETAILED AS A FINAL SURFACE.

KILA NO. : 23
PATHHAR NO. : 4/37
MURABBA NO. : 19
VILLAGE : 2 DOB
TEHSIL : SURATGARH
DISTRICT : SRI GANGANAGAR
POLICE STN. : SURATGARH
RAILWAY STN. : RAJIYASAR
STATE : RAJASTHAN

NOTE: ALL DIMENSION ARE IN METERS.

LOCATION NO. :- 799

HINDUSTAN PETROLEUM CORPN. LTD.

EXP. LIC. NO.

SCALE: AS SHOWN

DATE : 30-10-2019

CHECKED BY: MANISH SHARMA

DRG. NO.:- 001/2 DOB

LAY OUT PLAN OF HPC L OUT LET ON SURATGARH - MILE-80 ROAD, R/S OF ROAD AT MURABBA NO.-19, PATHHAR NO. 4, KILA NO.- 23, VILLAGE:-2 DOB, TEH.- SURATGARH, DISTT.- SRI GANGANAGAR (RAJ.).