


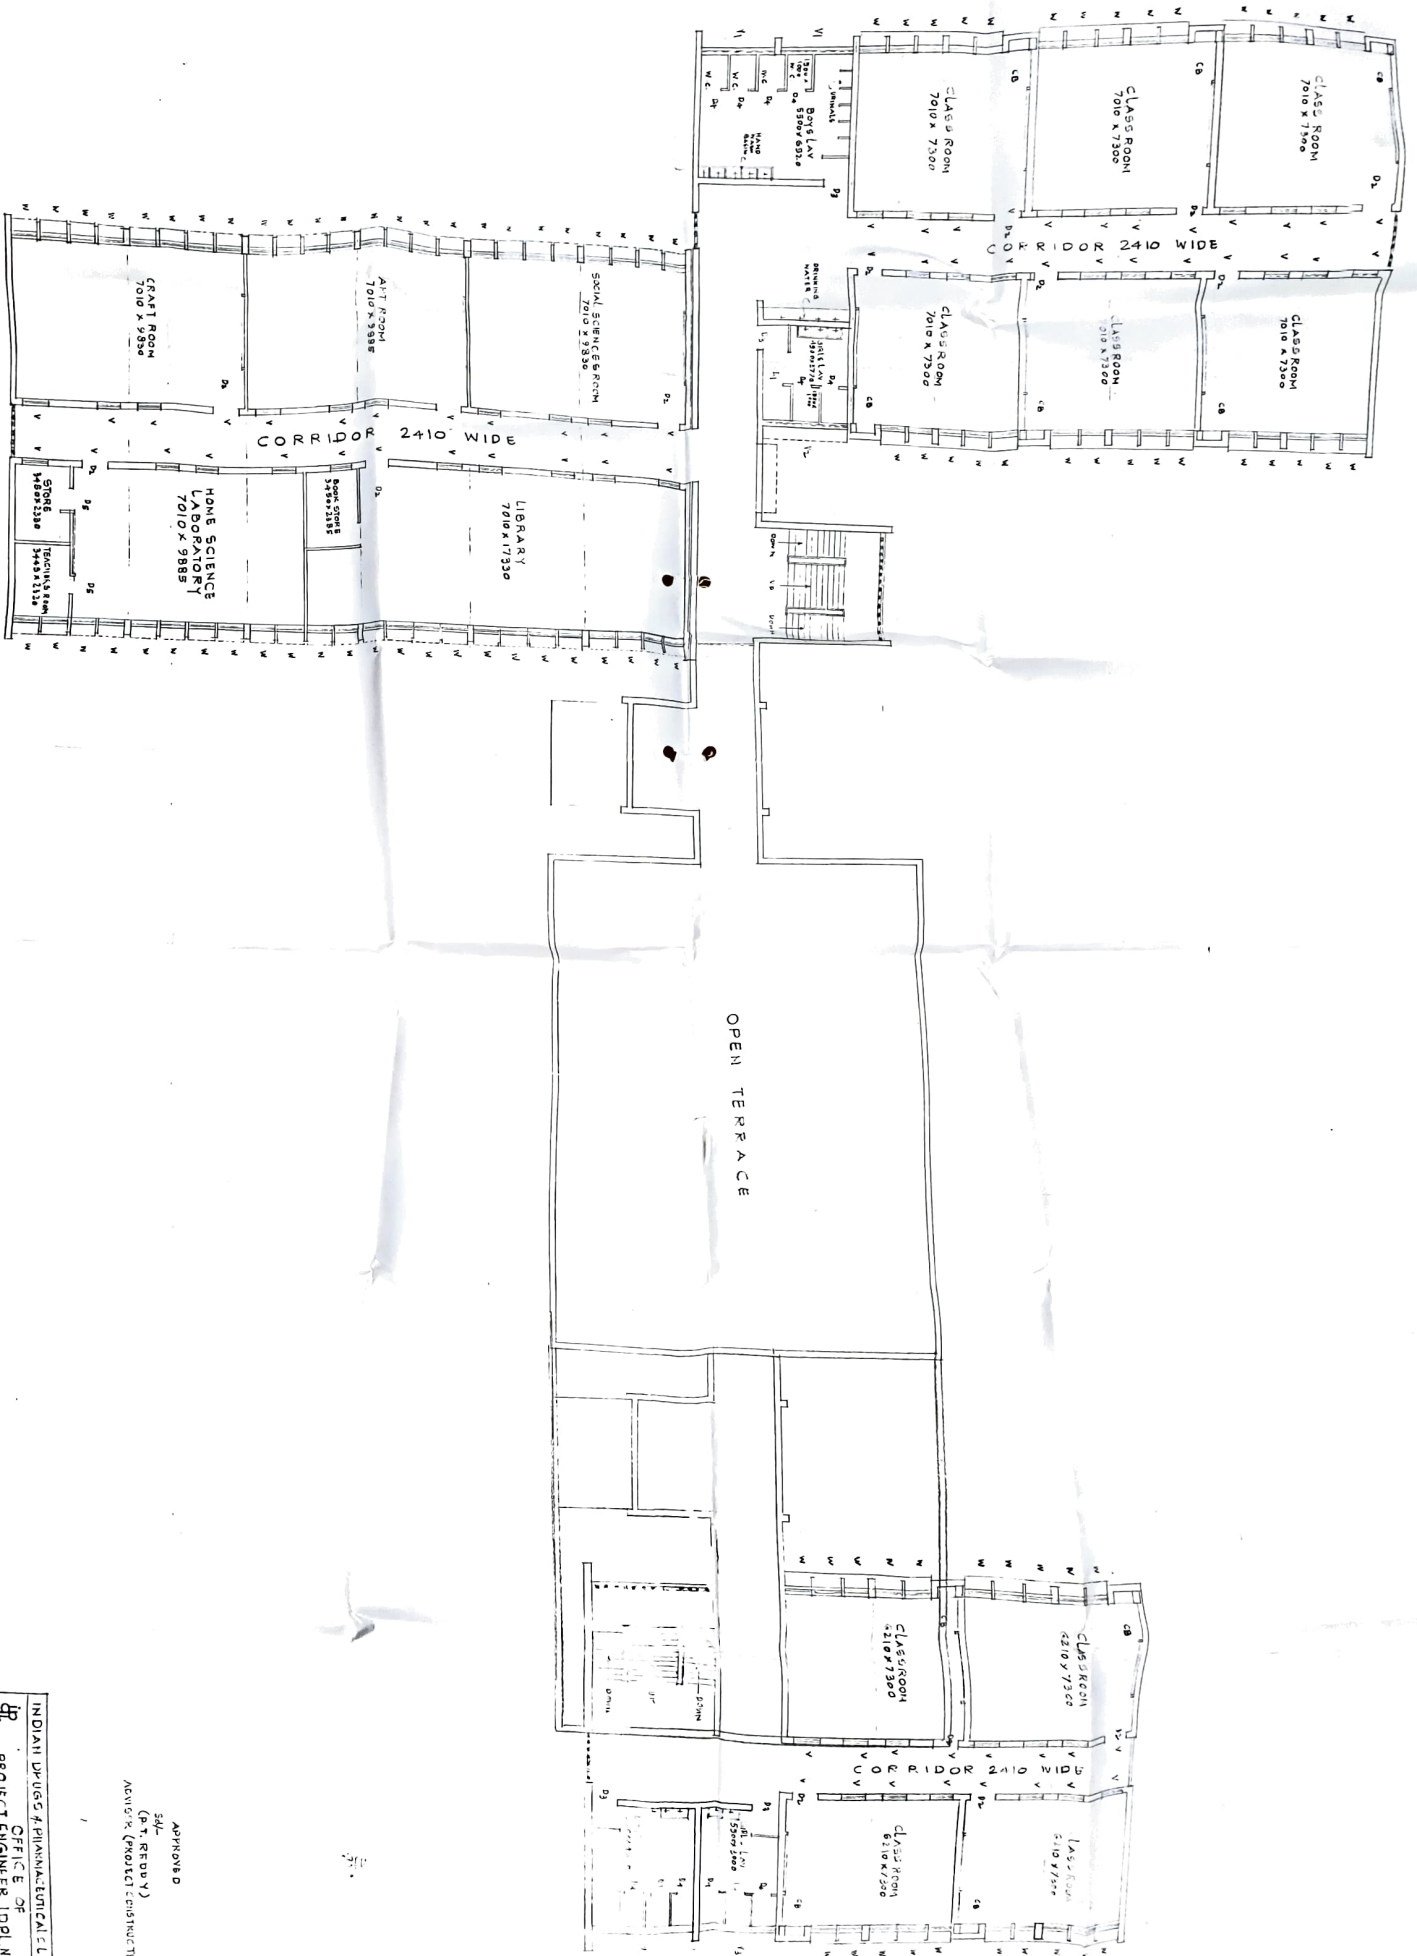

APPROVED
S/L-
(P.T. READY)
ACVIGOR (PROJECT CONSTRUCTION)

INDIAN DRUGS & PHARMACEUTICALS LIMITED	OFFICE OF PROJECT ENGINEER, IOL NEW DELHI
DATE: 15/08/2007	PROJECT: ASHOKA HIGH SCHOOL BUILDING AT ADR. TOWN SHIP
PROJECT NO: 1000	FIRST FLOOR PLAN
SCALE: 1/100	DRG. NO. (P/001) 1000/2 F1