




Provisional NOD issued vide
Letter No. : NHAI/194/134/2809
Dated: 05-11-2013
Chief General Manager (Tech.)
Central Regional Office
(NHAI, RD-Jaipur (Rajasthan))
(Highway Administrator)

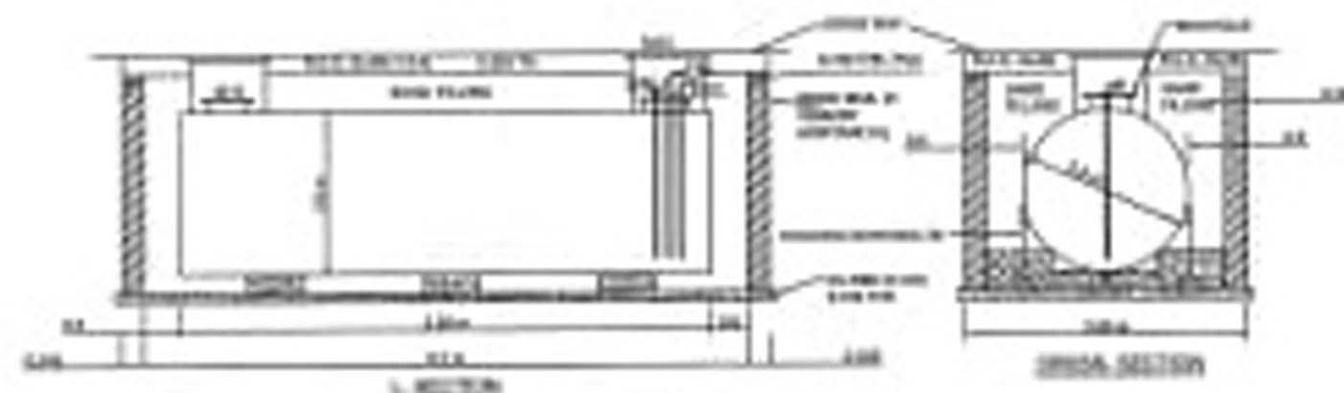

SECTION OF 18 KL U/G TANK IN MAS. PIT

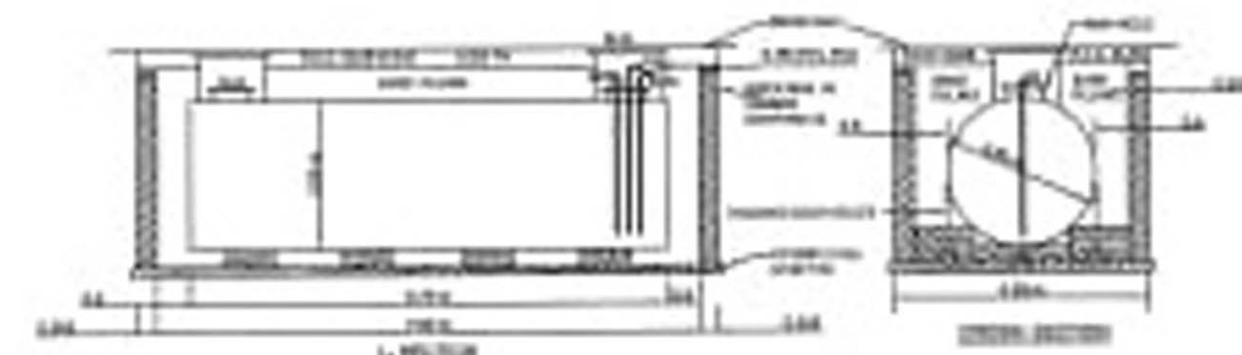

SECTION OF 35 KL U/G TANK IN MAS. PIT

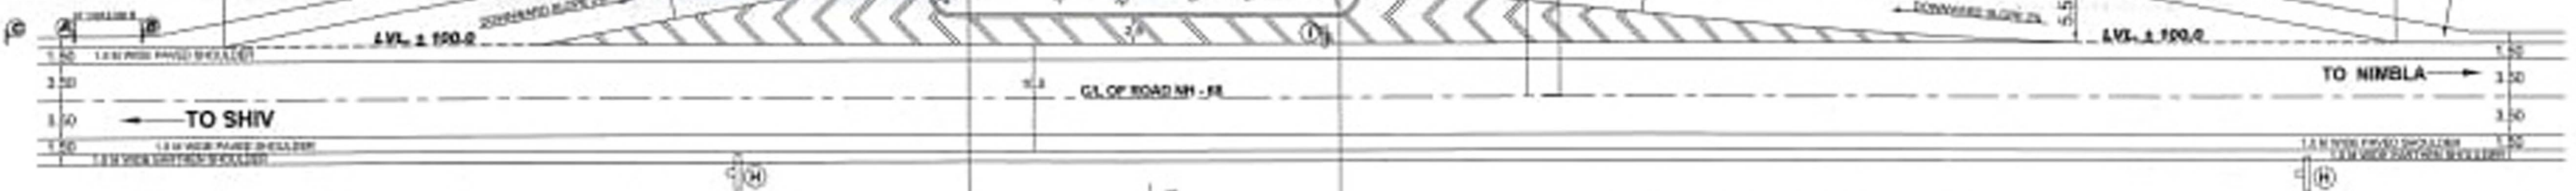


K.M. STONE 114/570 K.M. STONE 114/605


LAYOUT PLAN SCALE: 1 CM = 3.0 M




SALES BUILDING PLAN

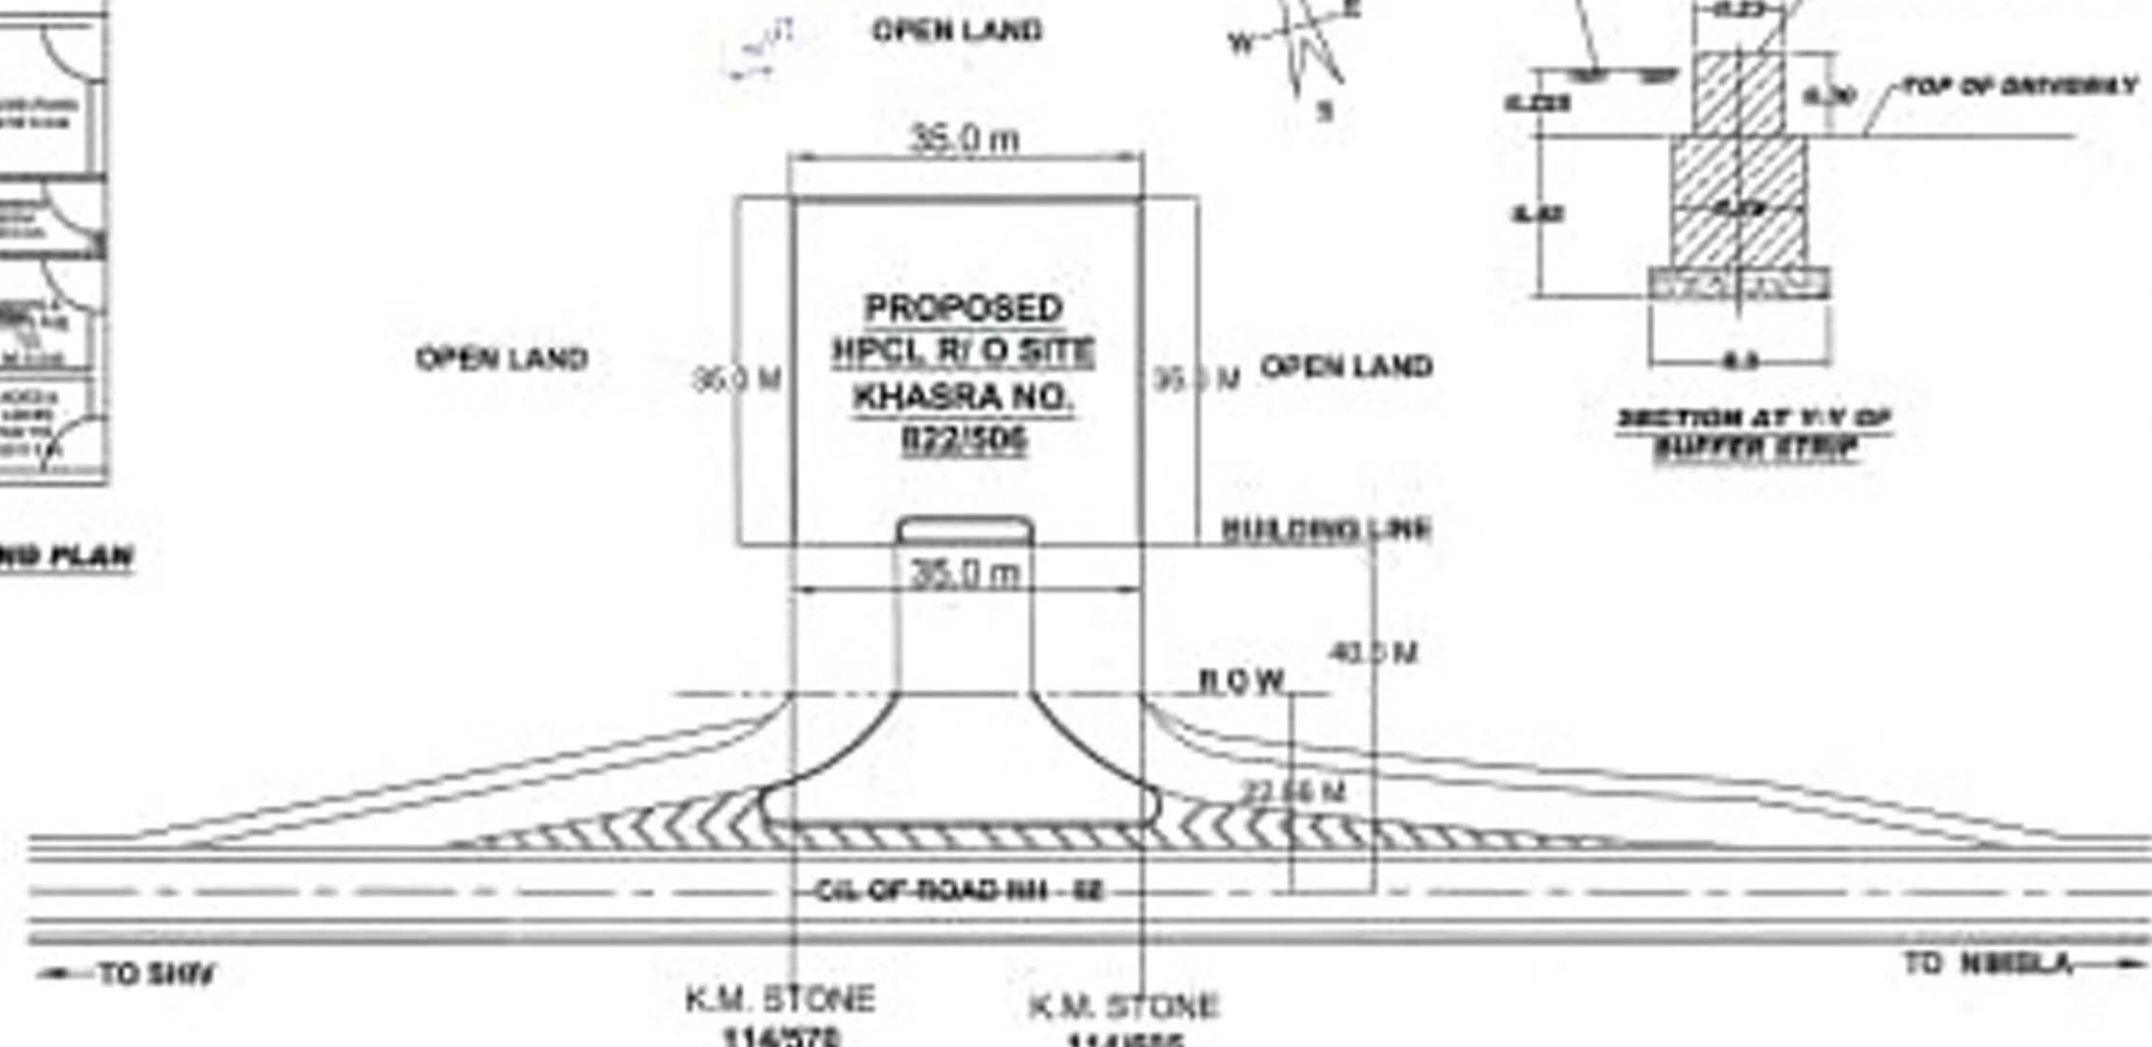

SITE PLAN SCALE: 1 CM = 10.0 M

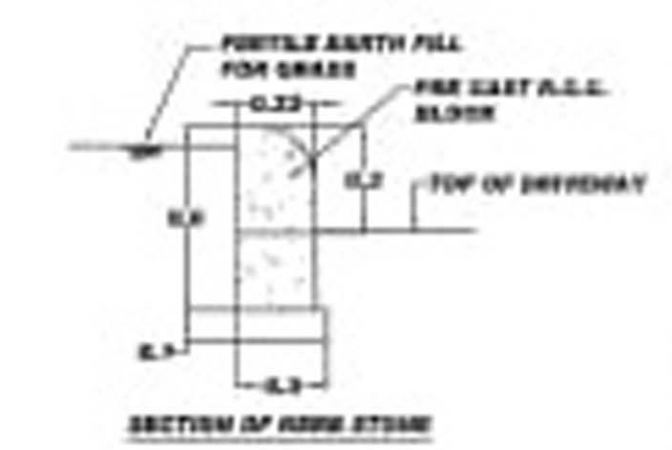

SECTION OF RETAIL OUTLET

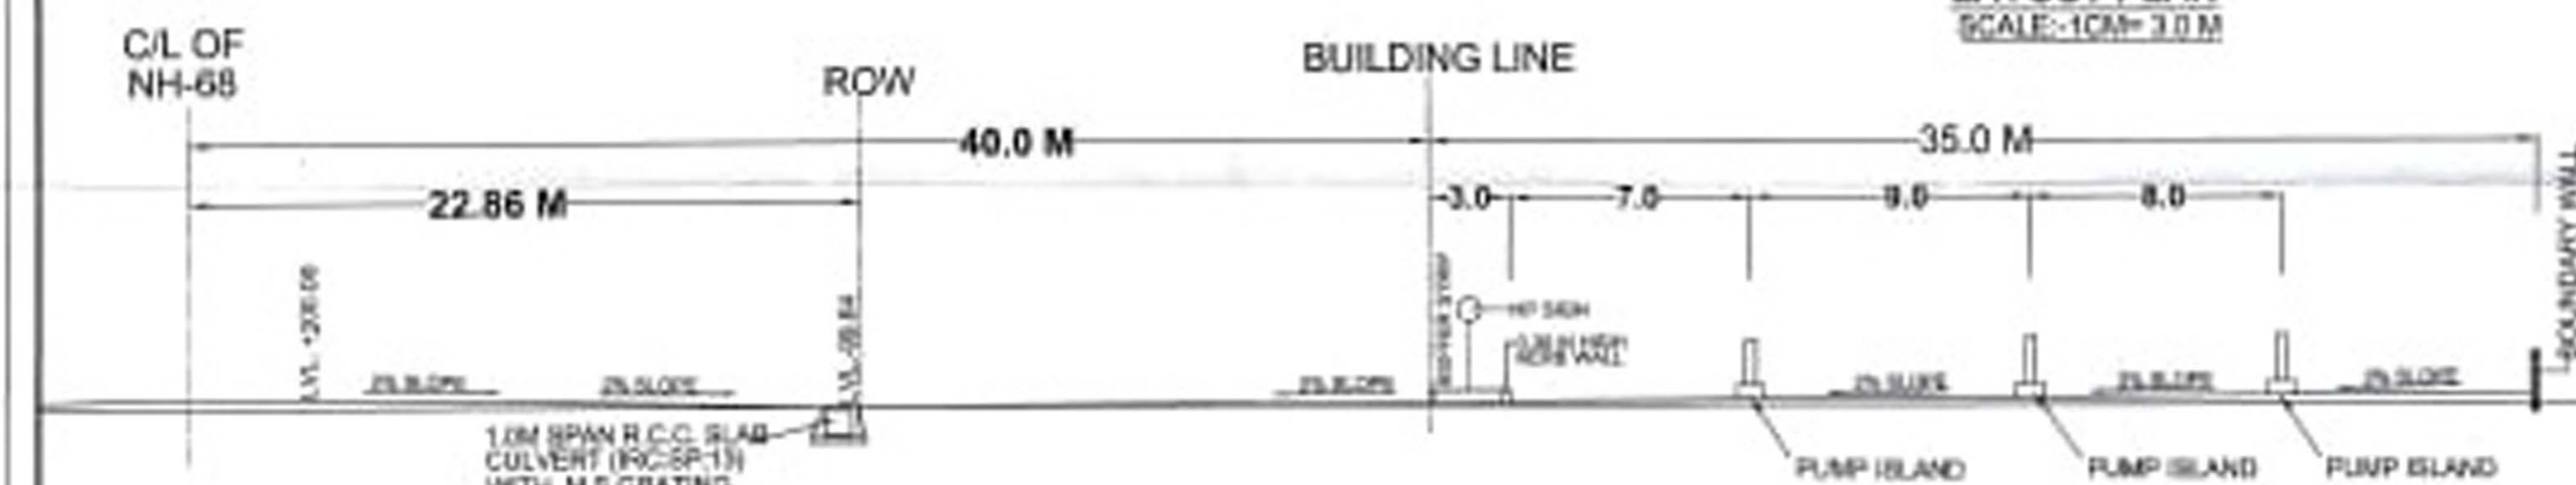

SECTIONAL ELEVATION OF RETAIL OUTLET - XX

① FUEL STORAGE AREA OF 1.5 M x 3.0 M	② NO RIGHT TURN	③
② FUEL STORAGE AREA	③ NO LEFT TURN	④
③ FUEL STORAGE AREA	④ NO U-TURN	⑤
④ FUEL STORAGE AREA	⑤ NO U-TURN	⑥
⑤ FUEL STORAGE AREA	⑥ NO U-TURN	⑦
⑥ FUEL STORAGE AREA	⑦ NO U-TURN	⑧
⑦ FUEL STORAGE AREA	⑧ NO U-TURN	⑨
⑧ FUEL STORAGE AREA	⑨ NO U-TURN	⑩
⑨ FUEL STORAGE AREA	⑩ NO U-TURN	⑪
⑩ FUEL STORAGE AREA	⑪ NO U-TURN	⑫
⑪ FUEL STORAGE AREA	⑫ NO U-TURN	⑬
⑫ FUEL STORAGE AREA	⑬ NO U-TURN	⑭
⑬ FUEL STORAGE AREA	⑭ NO U-TURN	⑮
⑭ FUEL STORAGE AREA	⑮ NO U-TURN	⑯
⑯ FUEL STORAGE AREA	⑰ NO U-TURN	⑱
⑰ FUEL STORAGE AREA	⑱ NO U-TURN	⑲
⑱ FUEL STORAGE AREA	⑳ NO U-TURN	㉑
㉑ FUEL STORAGE AREA	㉒ NO U-TURN	㉓
㉒ FUEL STORAGE AREA	㉓ NO U-TURN	㉔
㉓ FUEL STORAGE AREA	㉔ NO U-TURN	㉕
㉔ FUEL STORAGE AREA	㉕ NO U-TURN	㉖
㉕ FUEL STORAGE AREA	㉖ NO U-TURN	㉗
㉖ FUEL STORAGE AREA	㉗ NO U-TURN	㉘
㉗ FUEL STORAGE AREA	㉘ NO U-TURN	㉙
㉘ FUEL STORAGE AREA	㉙ NO U-TURN	㉚
㉙ FUEL STORAGE AREA	㉚ NO U-TURN	㉛
㉚ FUEL STORAGE AREA	㉛ NO U-TURN	㉜
㉛ FUEL STORAGE AREA	㉜ NO U-TURN	㉝
㉜ FUEL STORAGE AREA	㉝ NO U-TURN	㉞
㉝ FUEL STORAGE AREA	㉞ NO U-TURN	㉟
㉞ FUEL STORAGE AREA	㉟ NO U-TURN	㊱
㉟ FUEL STORAGE AREA	㊱ NO U-TURN	㊲
㊱ FUEL STORAGE AREA	㊲ NO U-TURN	㊳
㊲ FUEL STORAGE AREA	㊳ NO U-TURN	㊴
㊳ FUEL STORAGE AREA	㊴ NO U-TURN	㊵
㊴ FUEL STORAGE AREA	㊵ NO U-TURN	㊶
㊵ FUEL STORAGE AREA	㊶ NO U-TURN	㊷
㊶ FUEL STORAGE AREA	㊷ NO U-TURN	㊸
㊷ FUEL STORAGE AREA	㊸ NO U-TURN	㊹
㊸ FUEL STORAGE AREA	㊹ NO U-TURN	㊺
㊹ FUEL STORAGE AREA	㊺ NO U-TURN	㊻
㊺ FUEL STORAGE AREA	㊻ NO U-TURN	㊼
㊻ FUEL STORAGE AREA	㊼ NO U-TURN	㊽
㊼ FUEL STORAGE AREA	㊽ NO U-TURN	㊾
㊽ FUEL STORAGE AREA	㊾ NO U-TURN	㊿

CAP.	PRODUCT CLASS	QTY.	SIZE
35 KL	HSD	(R)	1 No. 35 KL X 6.5 M HPCL - 35 KL No. 14 (S) 30 DL 10-13-2010
18 KL	BS	(A)	1 No. 18 KL X 6.5 M HPCL - 18 KL No. 14 (S) 30 DL 10-13-2010
STRUCTURAL CANOPY 12.0 M X 6.5 M - 2010 BUILT			
B. UNIT	CLASS	QTY.	
HPCL	(R)	1 No.	
BS	(A)	1 No.	
MSD	(A)	1 No.	
DRAWN BY		PLOT SIZE	35.0 X 35.0 M
KHASRA No.		LICENCE No.	822/505

EXISTING KHASRA NO. 822/505 AFTER CONVERSION KHASRA NO.		Duty Const. Attorney For H.P.C.L. Pet. Co. Ltd. Jaipur	
SITE & LAYOUT PLAN OF H.P.C.L. RETAIL OUTLET ON NH-68 SHIV - NIMBLA ROAD AT		HINDUSTAN PETROLEUM CORP. LTD. REGIONAL OFFICE, JAIPUR	
VILLAGE :- NIMBLA		TEHSIL :- SHIV	
DISTRICT :- BARMER		ORG NO. - JORISAR/NIMBLA/029	