

SITE

154.26

105.64

25.15

50.30

16.76

25.15

39.62

18.62

9.00

5.50

67.07

DETAIL AB

PWD BOUNDARY LINE


KATCHA BERM

NETALED ROAD


<<< TO NALTHIA

LAYOUT PLAN

DETAIL - AB

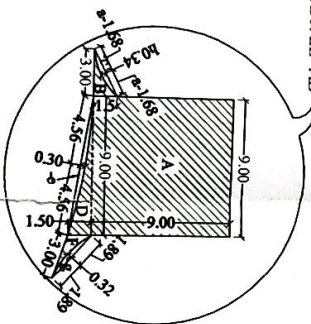

CC STREET TO SCHOOL >>>
PWD BOUNDARY LINE
KATCHA BERM
<<< TO NALTHIA
KATCHA BERM
SITE PLAN
SCALE: 1:100

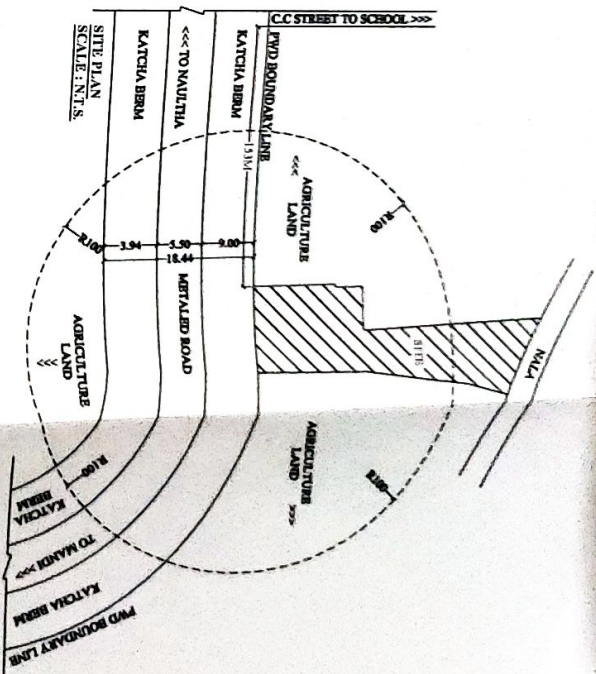

LAYOUT PLAN FOR PERMISSON OF DIVISION OF FOREST LAND FOR ACCESS TO CHAKRIN DIGITAL TEXTILES PVT. LTD. SITUATED ON NALTHIA TO NANDI ROAD (ODR) NEAR KM STONE NO. 46 (DRA. VILLAGE PALAL, TERIBU, ISRAHA, DIST. PANIPAT (HR))
KHAIRA NO. 66/92, 12, 13, 14.

NORTH

FOREST AREA :-

AREA 'A' = 9.00 x 9.00
= 81.00 SQM

AREA 'B' = (4.50 x 1.50) x 6
= (2.25) x 6
= (2.25) x 6
= 1.45 SQM

AREA 'C' = (4.50 x 1.50) x 6
= (2.25) x 6
= (2.25) x 6
= 1.45 SQM

AREA 'D' = (4.50 x 1.50) x 6
= (2.25) x 6
= (2.25) x 6
= 1.45 SQM

AREA 'E' = (4.50 x 1.50) x 6
= (2.25) x 6
= (2.25) x 6
= 1.45 SQM

AREA 'F' = (4.50 x 1.50) x 6
= (2.25) x 6
= (2.25) x 6
= 1.45 SQM

AREA 'G' = (4.50 x 1.50) x 6
= (2.25) x 6
= (2.25) x 6
= 1.45 SQM

AREA 'H' = (4.50 x 1.50) x 6
= (2.25) x 6
= (2.25) x 6
= 1.45 SQM

AREA 'I' = (4.50 x 1.50) x 6
= (2.25) x 6
= (2.25) x 6
= 1.45 SQM

AREA 'J' = (4.50 x 1.50) x 6
= (2.25) x 6
= (2.25) x 6
= 1.45 SQM

AREA 'K' = (4.50 x 1.50) x 6
= (2.25) x 6
= (2.25) x 6
= 1.45 SQM

AREA 'L' = (4.50 x 1.50) x 6
= (2.25) x 6
= (2.25) x 6
= 1.45 SQM

AREA 'M' = (4.50 x 1.50) x 6
= (2.25) x 6
= (2.25) x 6
= 1.45 SQM

AREA 'N' = (4.50 x 1.50) x 6
= (2.25) x 6
= (2.25) x 6
= 1.45 SQM

AREA 'O' = (4.50 x 1.50) x 6
= (2.25) x 6
= (2.25) x 6
= 1.45 SQM

AREA 'P' = (4.50 x 1.50) x 6
= (2.25) x 6
= (2.25) x 6
= 1.45 SQM

AREA 'Q' = (4.50 x 1.50) x 6
= (2.25) x 6
= (2.25) x 6
= 1.45 SQM

AREA 'R' = (4.50 x 1.50) x 6
= (2.25) x 6
= (2.25) x 6
= 1.45 SQM

AREA 'S' = (4.50 x 1.50) x 6
= (2.25) x 6
= (2.25) x 6
= 1.45 SQM

SCALE :- AS SHOWN

DRG. NO. :-

V/DRP/PAIRHQUEST

DATE :- 19.01.2022

DRAWN BY :- PARVEEN GUPTA

