

NATIONAL HIGHWAYS NOTES:-

1. DRAWING PREPARED AS PER MORTH GUIDELINES (LETTER NO. RWH-33023/1999-D0-III DATED 24-JULY-2013).
2. ALL PAVEMENT MARKINGS SHOULD BE AS PER IRC-67.
3. ACCESS ROAD SHOULD HAVE MIN. PAVEMENT COMPOSITION OF 150MM GSB, 150MM GFI, 150MM OF 75MM EACH 50MM BM & 30MM BC.
4. ALL TRAFFIC SIGNS SHOULD BE AS PER IRC-67 & IRC-SP-55 IN CASE OF A FUEL STATION LOCATED ON THE OTHER SIDE OF TRAVEL DIRECTION THE USER SHOULD BE INFORMED OF THE LOCATION OF THE FUEL STATION IN HIS/HER DIRECTION OF TRAVEL THROUGH INFORMATION SIGN AS AT 'C' OF THE TABLE OF 1985 DRAWING.
5. THE LENGTH OF SEPARATOR ISLAND SHALL BE DETERMINED AS PER SITE CONDITION ITS MIN. WIDTH SHOULD BE 3.0M.
6. CULVERTS TO BE PROVIDED IN THE LINE OF STORM WATER DRAIN ON ENTRY & EXIT APPROACHES TO CATER TO THE EXPECTED DISCHARGE.


ITEM NO.	PRODUCT & CLASS	QTY	UNIT	REMARKS	APPROVAL
T1	MS CLASS 'A'	2100	KG	FOR TANK T1	CEP-33023/1999-D0-III
T2	HSD CLASS 'B'	2100	KG	FOR TANK T2	CEP-33023/1999-D0-III
T3	HSD CLASS 'B'	2100	KG	FOR TANK T3	CEP-33023/1999-D0-III

ITEM NO.	PRODUCT & CLASS	QTY	UNIT	REMARKS	APPROVAL
P1	PUMP ISLAND	1000	KG	FOR TANK T1	CEP-33023/1999-D0-III
P2	PUMP ISLAND	1000	KG	FOR TANK T2	CEP-33023/1999-D0-III
P3	PUMP ISLAND	1000	KG	FOR TANK T3	CEP-33023/1999-D0-III


ITEM NO.	PRODUCT & CLASS	QTY	UNIT	REMARKS	APPROVAL
MPD1	MSHSD	TANK T1 & T2			
MPD2	MSHSD	TANK T1 & T2			
DU	HSDHSD	TANK T3			

SITE INFORMATION


PLOT NO./JARAZI NO./KHASRA NO./GATA NO.	207 & 208
LOCATION	VILLAGE- PYAREPUR SARAIYA
TEHSIL	NAWABGANJ
DISTRICT	BARABANKI
POST OFFICE	SAFDERGANJ
POLICE STATION	SAFDERGANJ
RAILWAY STATION	SAFDERGANJ
STATE	UTTAR PRADESH
BETWEEN KM STONE	42 & 43
ROAD NAME/ NH NO.	LUCKNOW-FAIZABAD ROAD/ NH-28 (NEW NH NO.27)

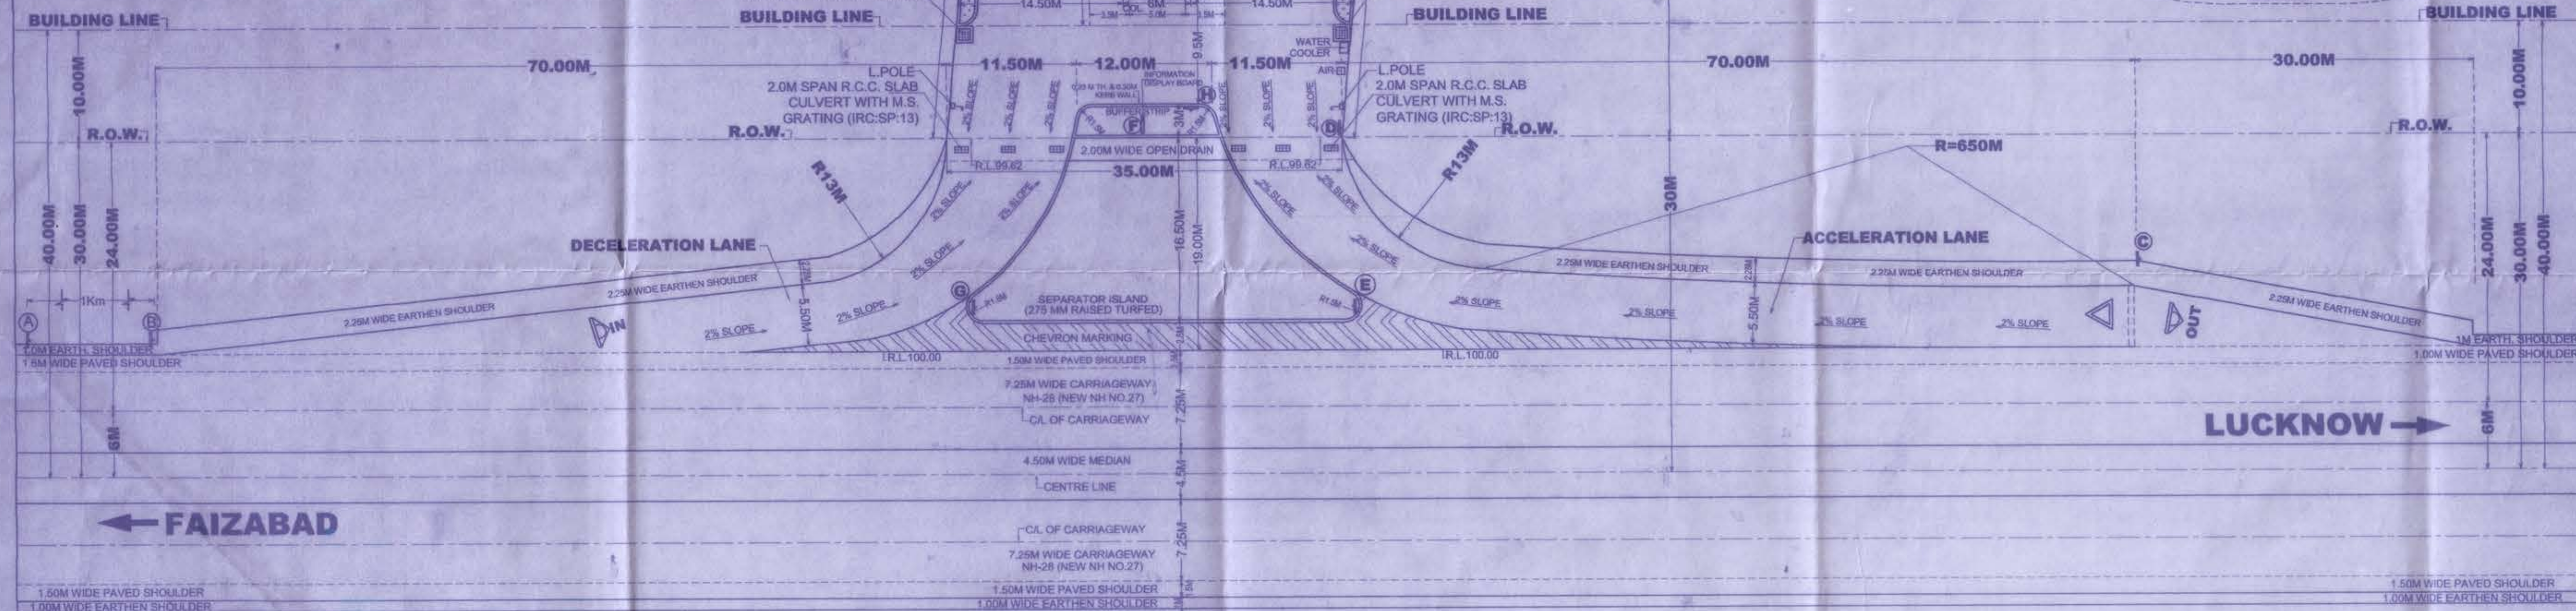

DETAIL OF BUFFER STRIP, FUEL PUMP, OFFICE, KIOSK LUBRITORIUM, AIR AND WATER SUPPLY, DECELERATION, ACCELERATION LANES, TRAFFIC SIGNS & CHEVRON MARKING
SCALE:- 1:300

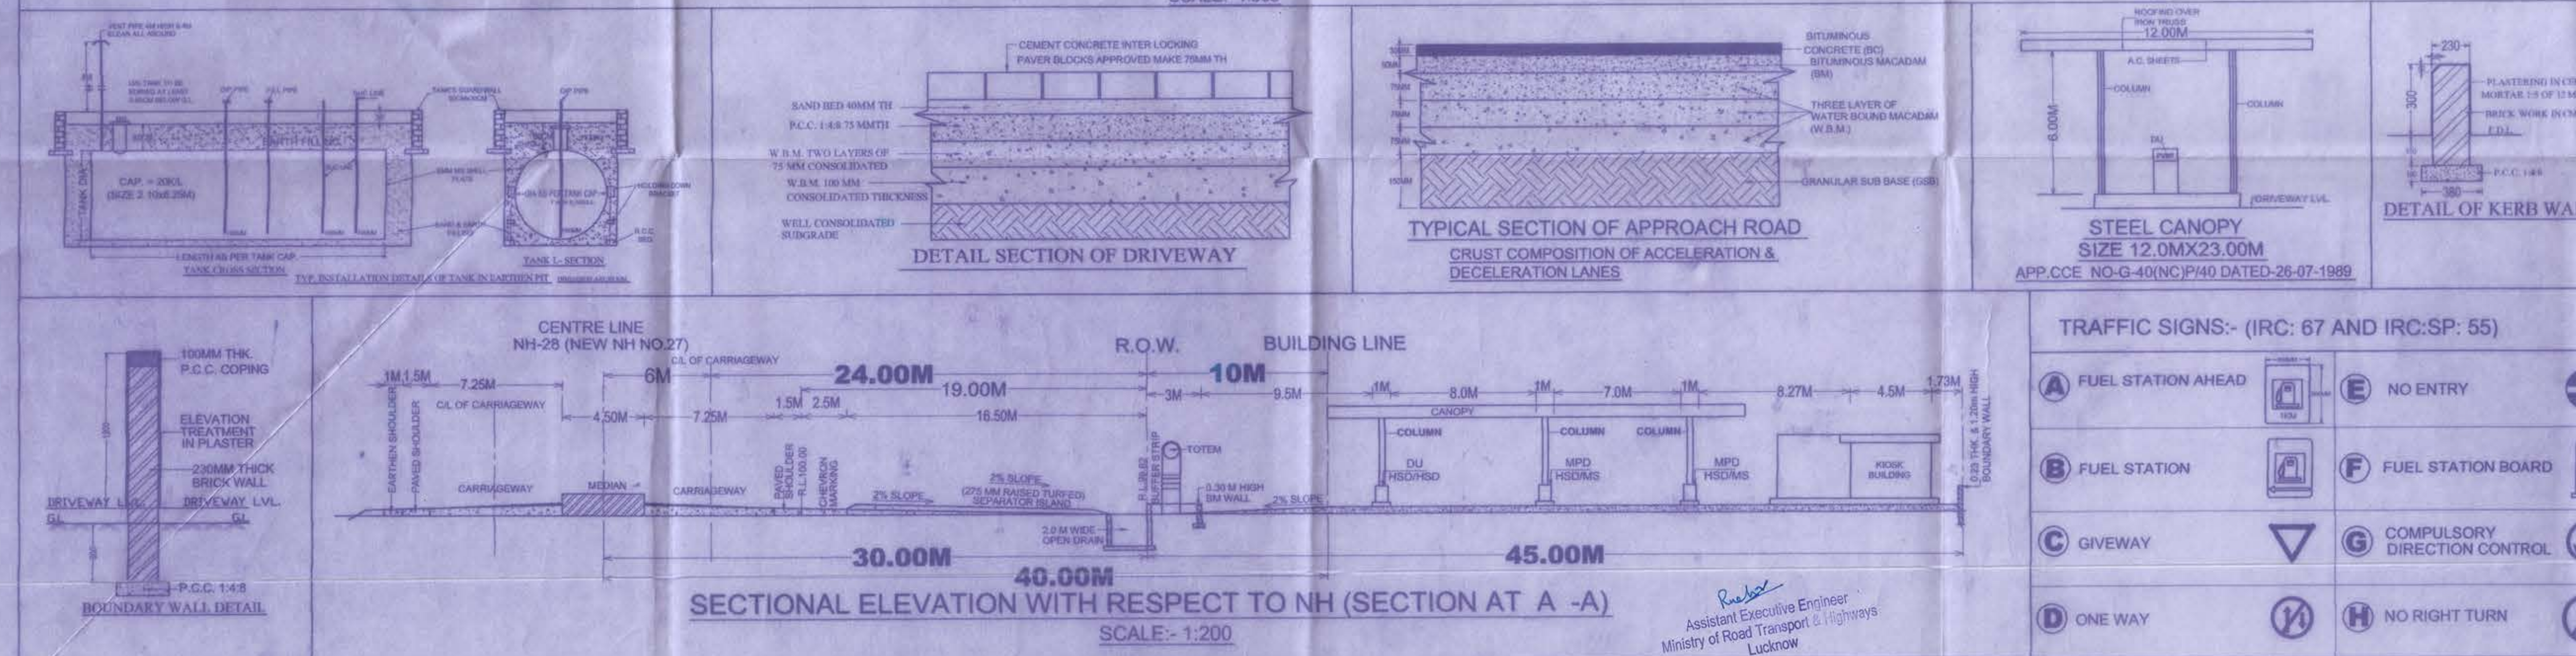

SECTIONAL ELEVATION WITH RESPECT TO NH (SECTION A - A)
SCALE:- 1:200

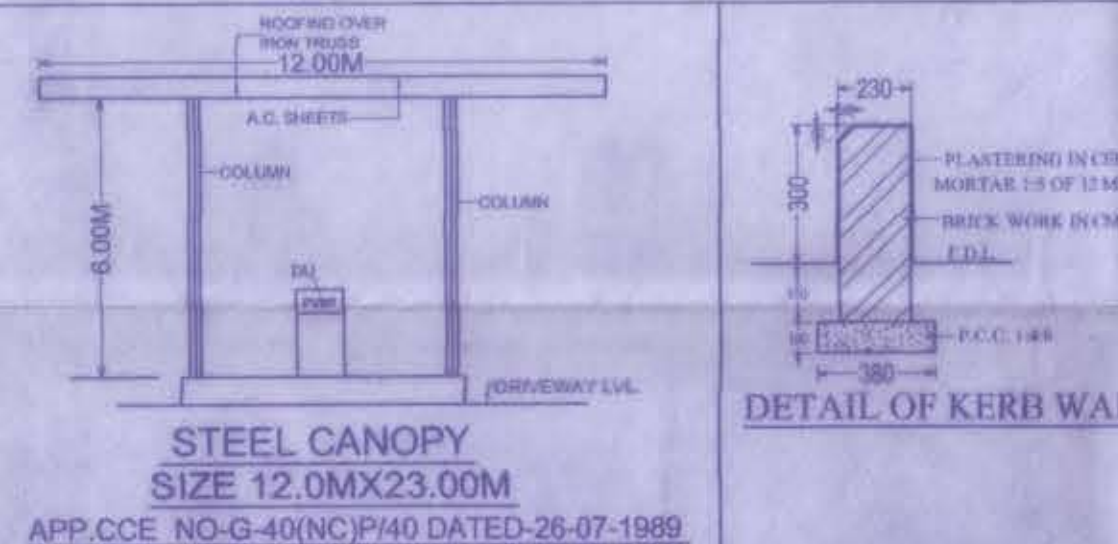

TYPICAL SECTION OF APPROACH ROAD
CRUST COMPOSITION OF ACCELERATION & DECELERATION LANES

STEEL CANOPY
SIZE 12.0M X 23.00M
APP.CCE NO-G-40(NC)/40 DATED-26-07-1989

TRAFFIC SIGNS:- (IRC: 67 AND IRC.SP: 55)

A FUEL STATION AHEAD	E NO ENTRY
B FUEL STATION	F FUEL STATION BOARD
C GIVEWAY	G COMPULSORY DIRECTION CONTROL
D ONE WAY	H NO RIGHT TURN



DETAIL OF KERB WALL



INDIAN OIL CORPORATION LIMITED LUCKNOW DIVISIONAL OFFICE, LUCKNOW. KAPORTHALA COMPLEX, SECTOR - F, ALIGANJ, LUCKNOW.		
SUBJECT	LAYOUT, SITE PLAN & SECTIONAL ELEVATION OF PROPOSED MS & HSD FUEL STATION.	
LOCATION	LUCKNOW - FAIZABAD ROAD, NH-28 (NEW NH NO.27) IN KM.43 (CH.42.434, RHS) AT KHASRA NO.207 & 208, VILLAGE- PYAREPUR SARAIYA, TEHSIL- NAWABGANJ & DISTRICT- BARABANKI, UTTAR PRADESH.	
SR. MGR (ENG)	SR. MGR (RS)	DY. GM (RS)
SCALE:- 1:300	DATE:- MAR. 2019	DRG. NO.02/10/CL/NH-28/2019(L)

Sulok Gupta

National Highway Authority of India

Project Implementation Unit, Lucknow

9/24/ Vihar Road, Ghatigaon, Lucknow

9/24/ Vihar Road, Ghatigaon, Lucknow

