


0.23 M THICK & 1.20 M HIGH
B.M. BOUNDARY WALL

CROSS SECTION AT 'AB'

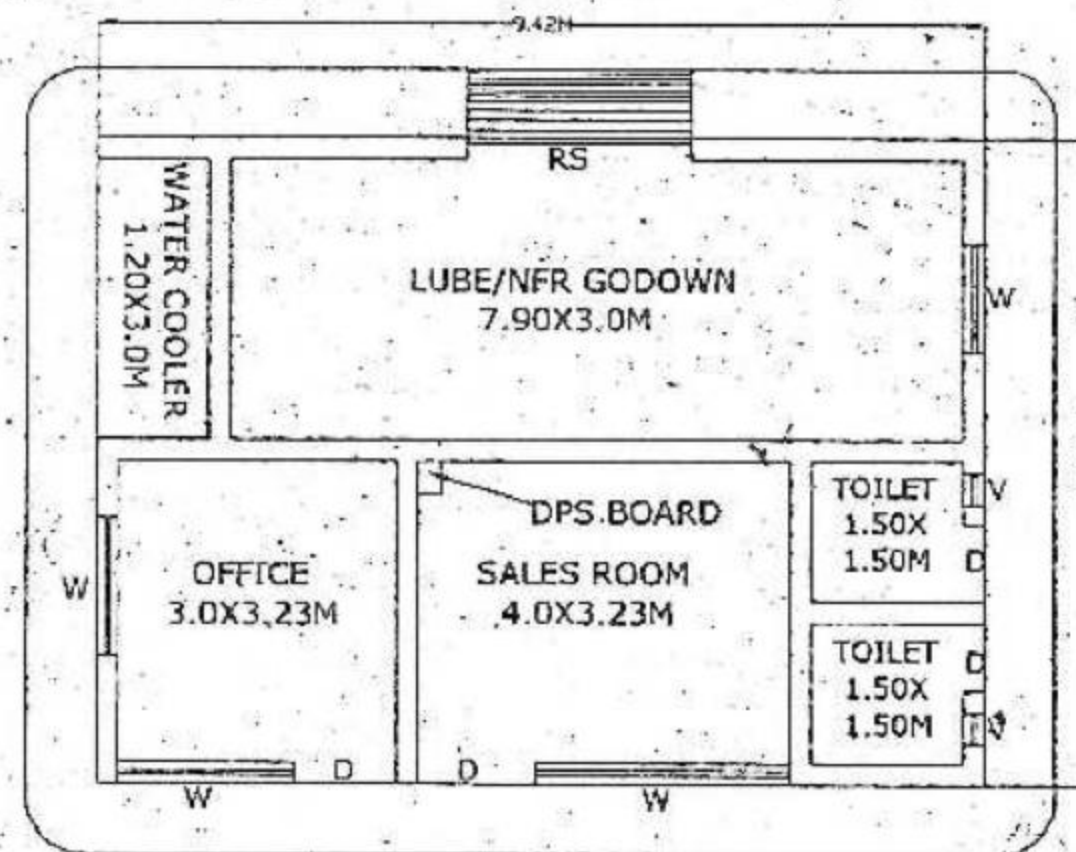

BUILDING PLAN



ITEM	SIZE	PET. CL.	CAP. PROD.
T1	2.10x6.25	CLASS 'A'	20 KL MS
T2	2.10x6.25	CLASS 'B'	20 KL HSD
DU1	4000x900	CLASS 'A'	DUO MS
DU2	4000x900	CLASS 'B'	DUO HSD

NOTES:-


1. VENT PIPES 4 M HIGH AND 4.0 M CLEAR AROUND END COVERED WITH 2 LAYERS OF BRASS WIRE GAUGE 11 MESH PER LINEAR CENTIMETER.
2. FILL POINTS FITTED WITH CAM LOCK COUPLE IN AND AIR TIGHT THREADED BRASS CAP FOR DECANTING FROM TANK LORRY.
3. DRAIN PIPES WITH CAP ASSEMBLY.
4. ALL ELECTRICAL FITTINGS ARE FLAME PROOF CONFORMING TO IS:2148.
5. ALL DOORS OF BUILDING TO BE OPENED OUTWARDLY.
6. NO SEWER OR SURFACE DRAIN WITHIN 6 M OF THE U/G TANKS & D/U.
7. PREMISES TO BE USED FOR ONLY STORAGE OF PETROLEUM PRODUCTS.
8. TANKS ARE PAINTED WITH TWO LAYERS OF HOT BITUMEN OVER TWO COATS OF RED LEAD PRIMER TO PROTECT AGAINST CORROSION.
9. FABRICATION DESIGN OF UNDER GROUND STORAGE TANK ARE CONFORMING TO IS: 10987:1992 AS PER C.I.T.I.E. NAGPUR ORDER NO. G-40 (SC)/MISC. 94 DATED 24.02.99.
10. ALL DIMENSIONS ARE IN MM, UNLESS OTHERWISE NOTED.
11. S.B. SAND BUCKET 10 NOS AS PER EXPLOSIVE RULES.
12. F.E. FIRE EXTINGUISHER-10 NOS AS PER EXPLOSIVE RULES.
13. TANK GIVEN HYDRAULIC PRESSURE TEST PRIOR TO INSTALLATION AND BEFORE ANY PROTECTIVE COATING IS APPLIED. THE TEST SHOULD BE MENTIONED AT A CONTROLLED PRESSURE OF 0.36 KG/SQ.CM. FOR 2 HOURS.
14. DIP ROD SUPPLIED WITH THE TANK FOR THIS TYPE OF INSTALLATION SHOULD BE 3280 MM LONG INSTEAD OF STANDARD 2350 MM.
15. FABRICATION THICKNESS OF SHELL PLATES AND END PLATE OF TANKS:
20 KL END - 8 MM
SHELL - 6 MM
16. TANKS CONFORMS TO 124, 125 & 131 OF THE PETROLEUM RULE - 2002.
17. ALL LIGHT POLES ARE FITTED AS PER APPROVAL OF C.C. NAGPUR VIDE LETTER NO. PL-111(MB) DATED:26.11.1983.
18. NATURAL DOWN SLOPE FROM THE EDGE OF METALLED ROAD TO CULVERT ON APPROACHES WILL BE MAINTAINED FREE FLOW OF WATER TOWARDS DRAIN.
19. SITE MEETS APPLICABLE IRE 1983 NORMS WITH LATEST AMENDMENTS.
20. E.V. EXTENDED VENT POINTS.
21. THE PROPOSED SITE IS FREE FROM ANY TYPE OF LITIGATION AND NO CASE IS PENDING IN ANY COURT OF LAW.
22. NO ELECTRIC LINE PASSING OVER THE R.O. PREMISES.

प्रस्तावित किया जाता है


1. प्रस्तावित करने वाले निर्माण की सीमा को 0.23 मीटर मोटाई का 1.20 मीटर ऊंचा बांधना होगा।
2. प्रस्तावित निर्माण कार्य पर पुलिस के निर्माण को नोटिफिकेशन के बिना नहीं किया जा सकता है।
3. प्रस्तावित निर्माण के बिना प्रस्तावित को नोटिफिकेशन के बिना नहीं किया जा सकता है।
4. प्रस्तावित निर्माण को नोटिफिकेशन के बिना नहीं किया जा सकता है।
5. प्रस्तावित निर्माण को नोटिफिकेशन के बिना नहीं किया जा सकता है।
6. प्रस्तावित निर्माण को नोटिफिकेशन के बिना नहीं किया जा सकता है।

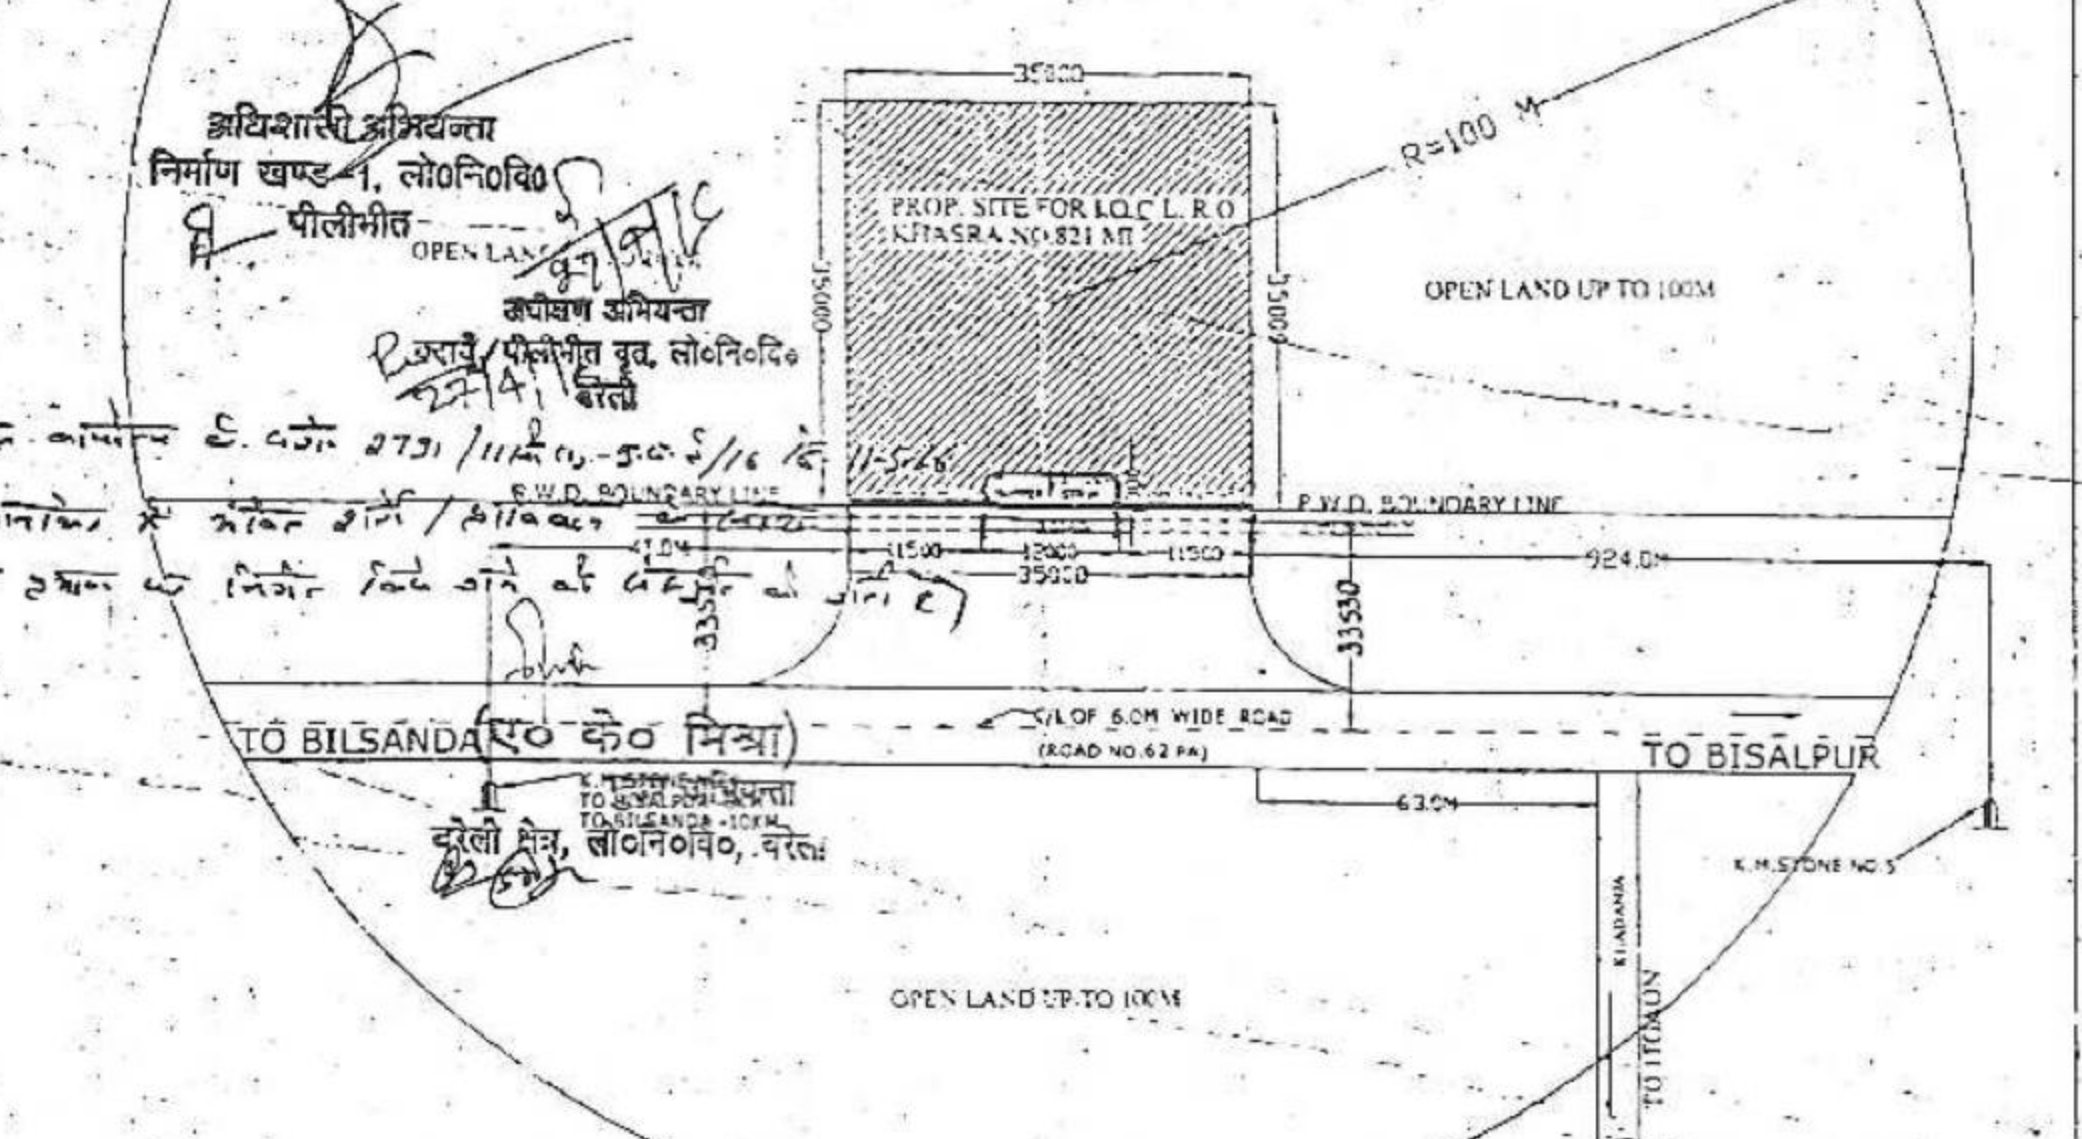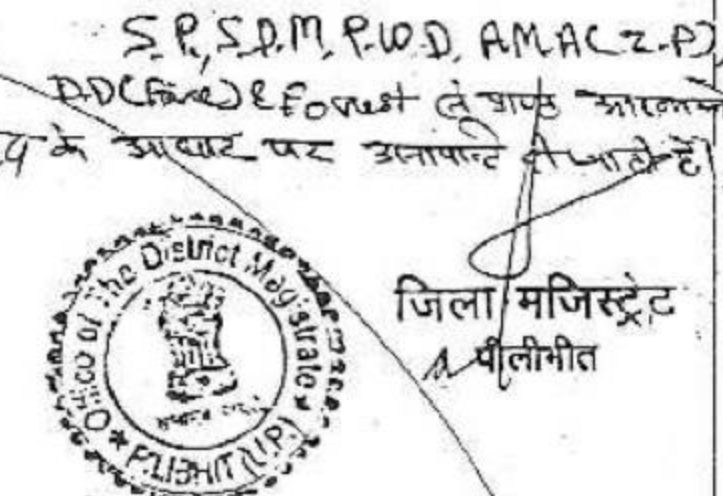


SITE/DRAINAGE PLAN

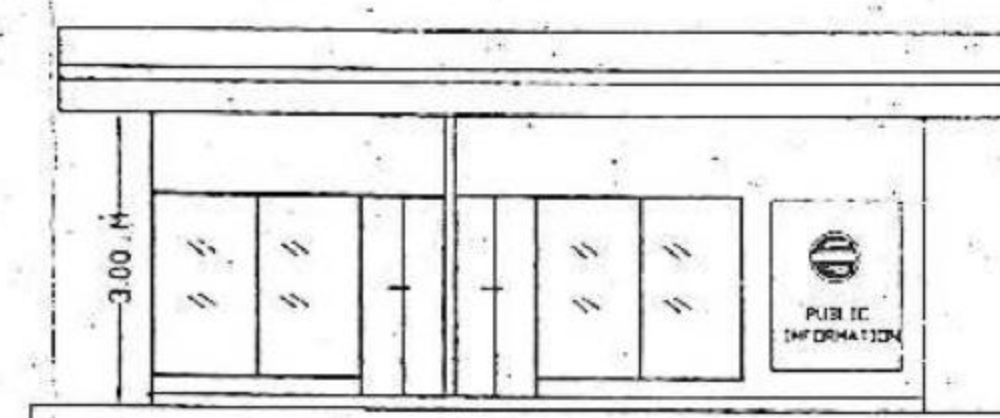

FRONT ELEVATION

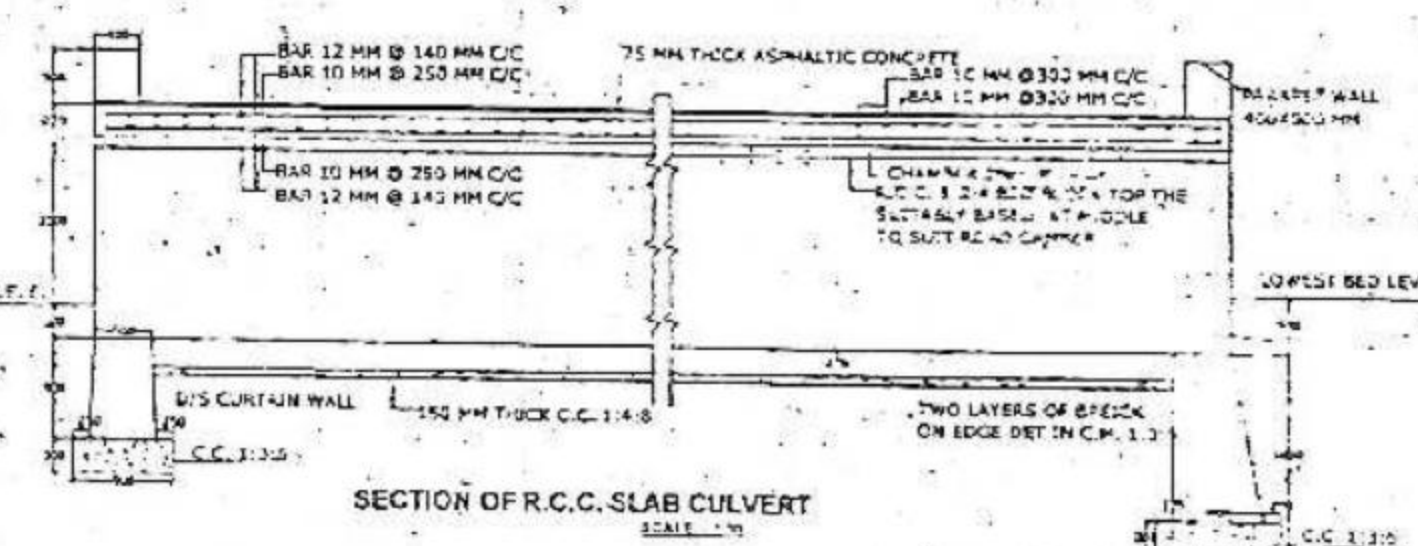


SECTION OF R.C.C. SLAB CULVERT

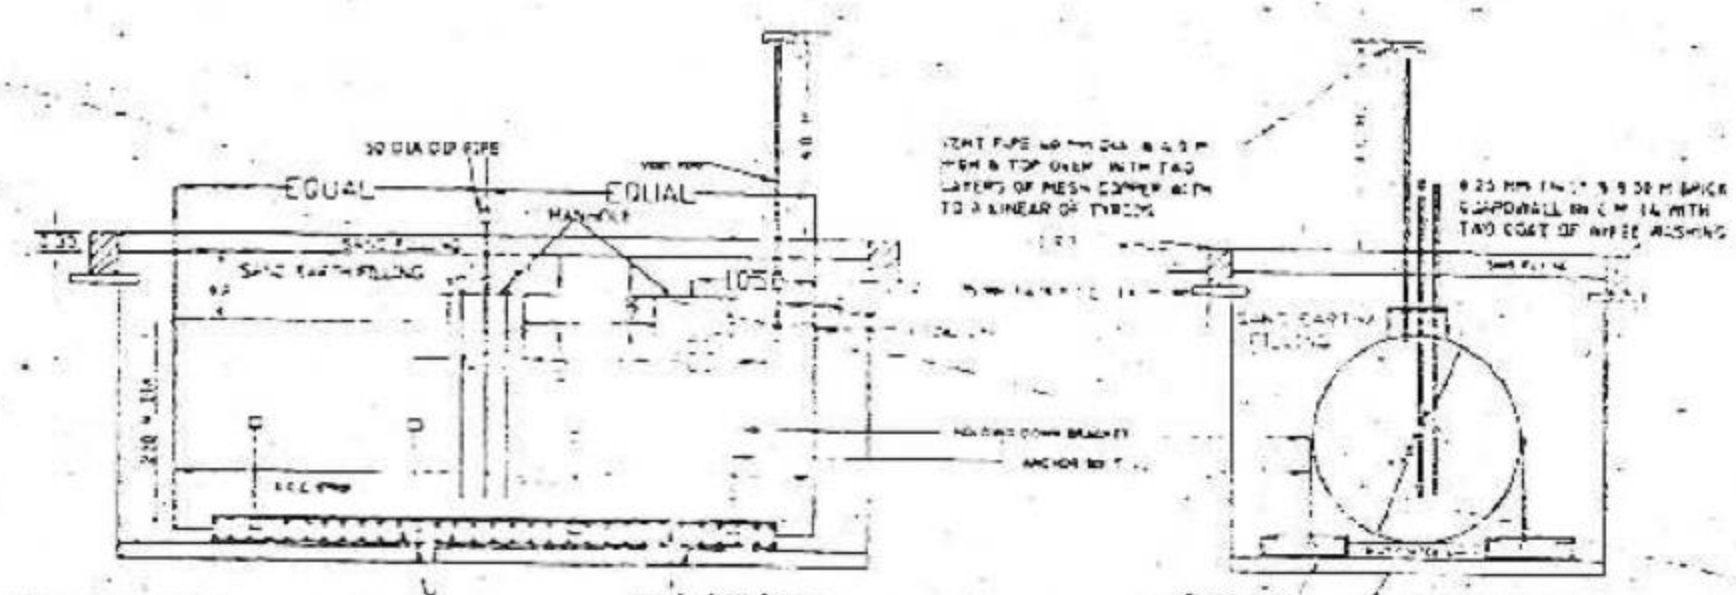

LONGITUDINAL SECTION OF TANK

TYPICAL SECTION OF U/G TANK

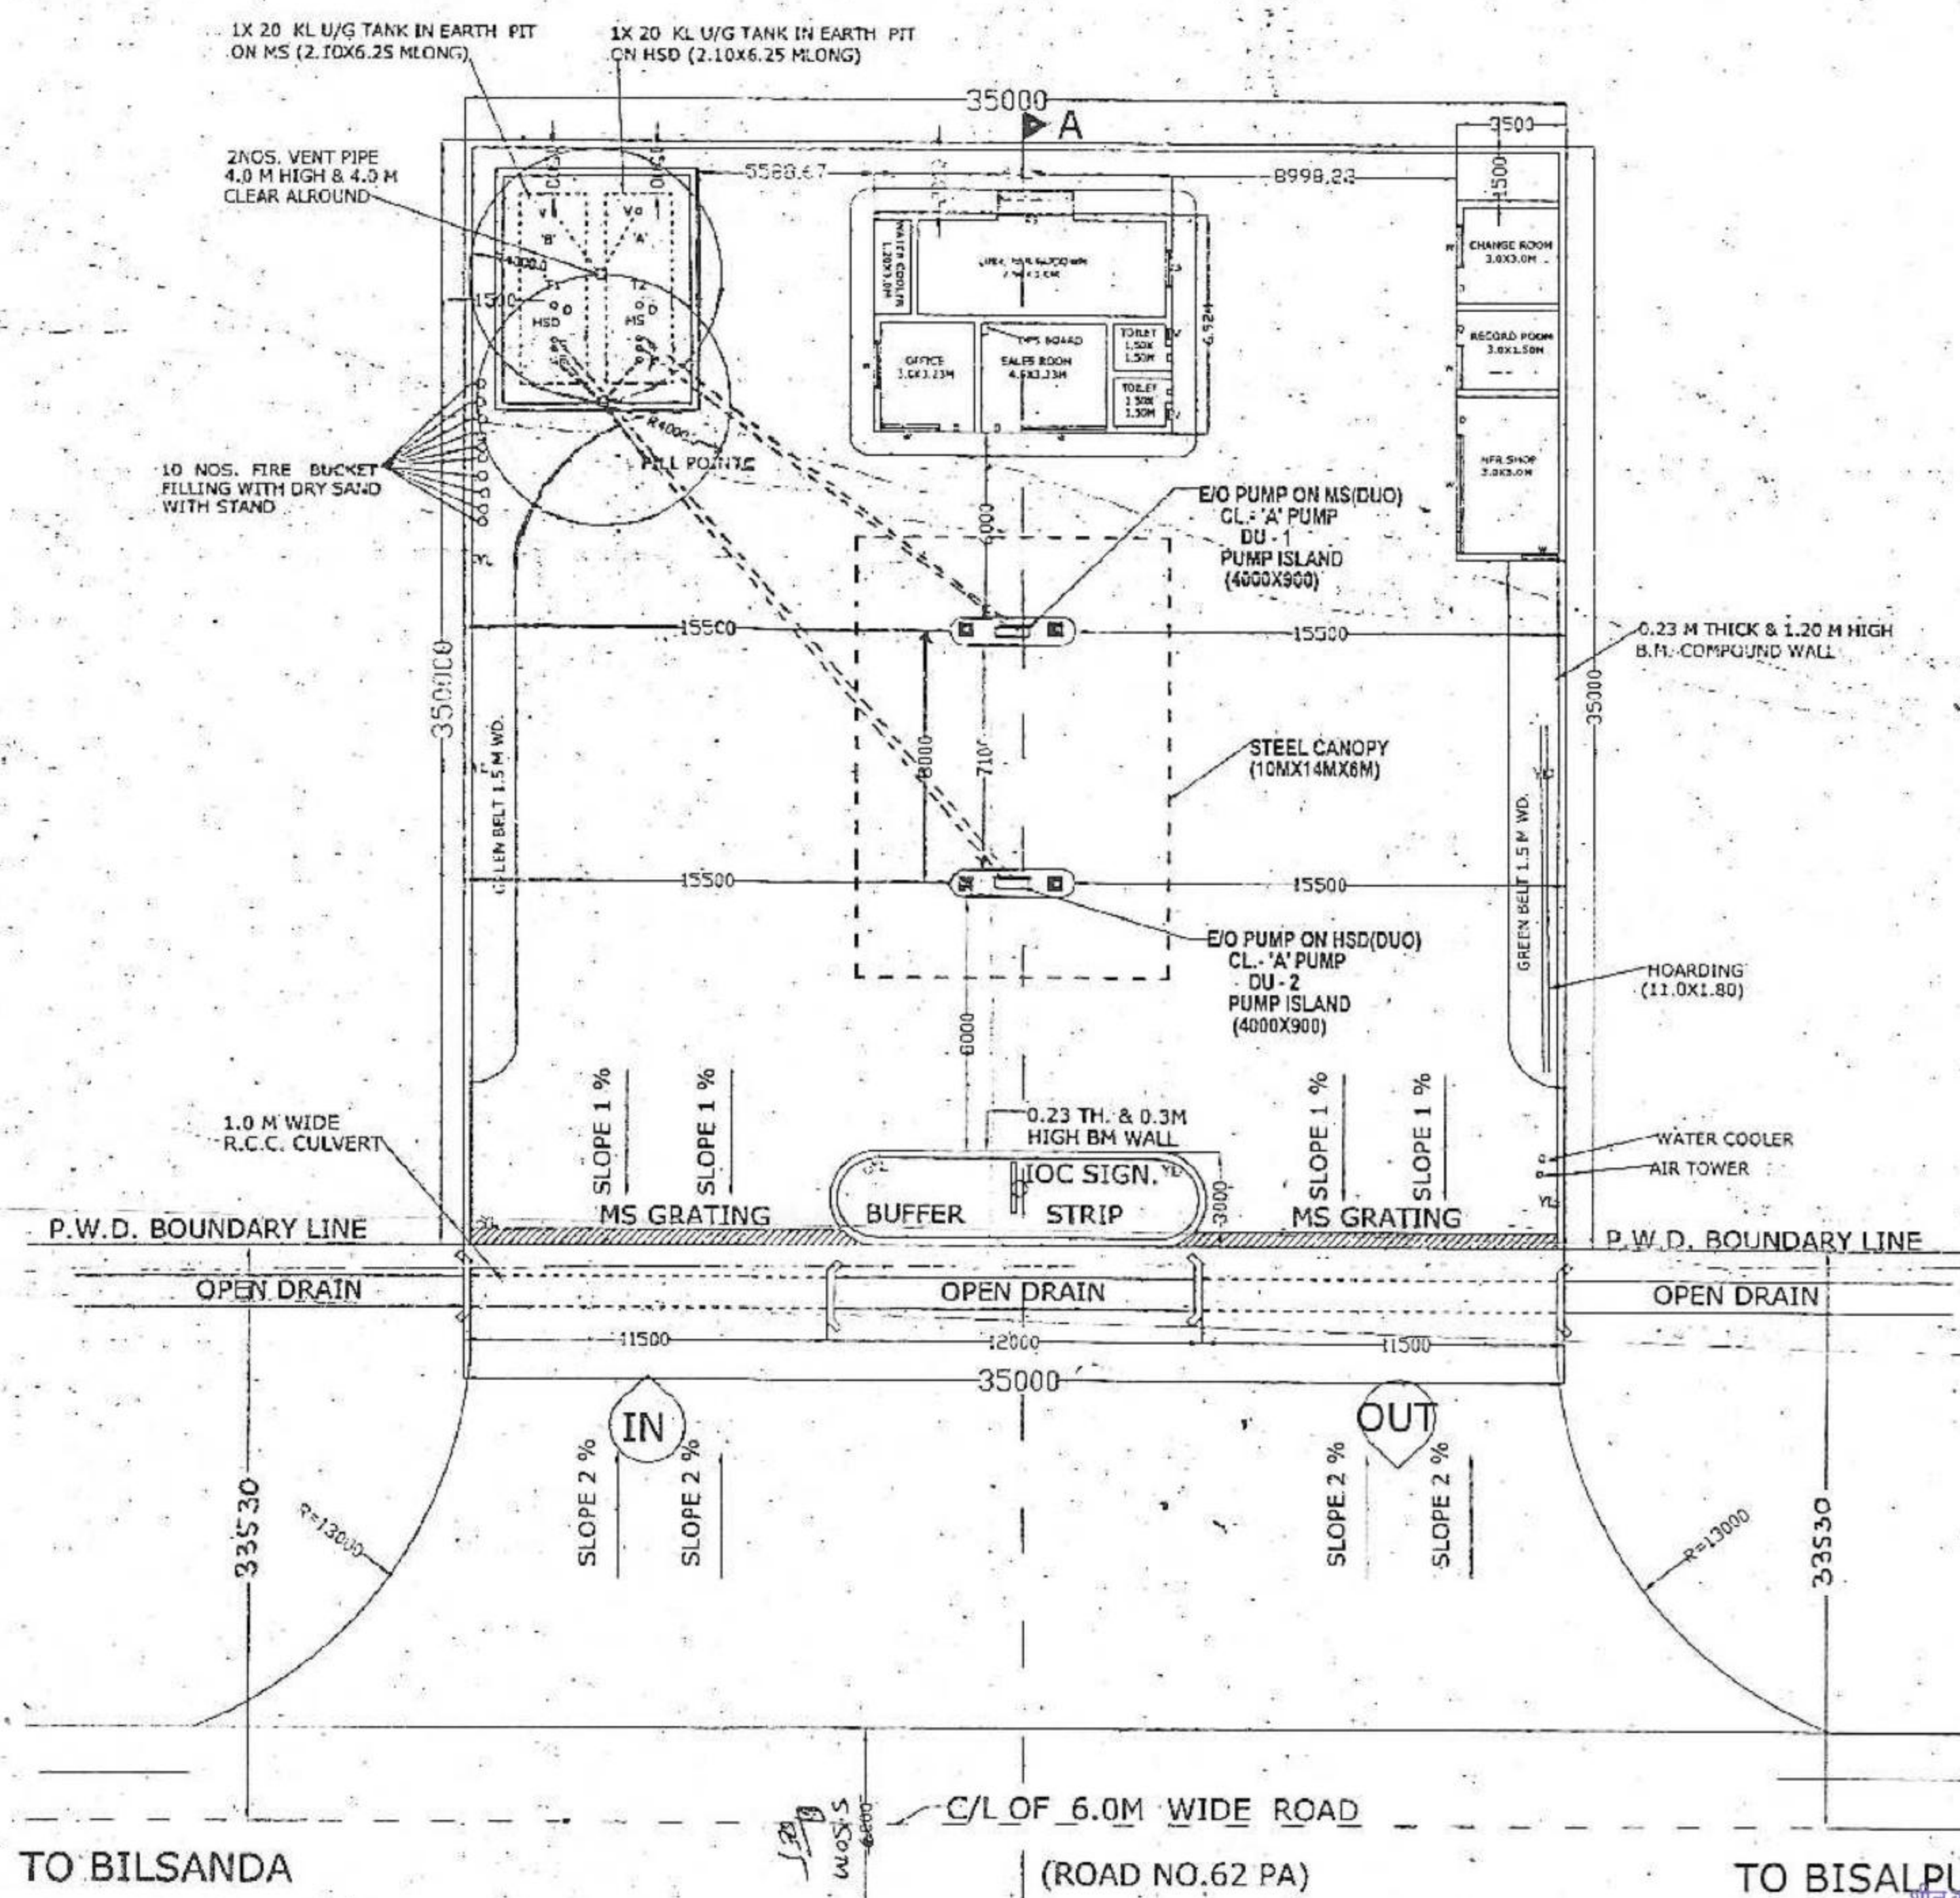

LAYOUT PLAN

LOI NO. & DATE:- LOI HOLDER:-SMT. MEERA JAISWAL W/O SRI NAVIN JAISWAL		NAME OF LOCATION:-ITGAON, DIST. Pilibhit TYPE OF RO:-NEW 'B' SITE RSK LICENCE NO.:-	
KHASRA NO. 821MI	VILLAGE ITGAON	INDIAN OIL CORPORATION LTD. (MARKETING DIVISION) (NORTHERN REGION)	
ROAD ROAD NO.62 PA	TEHSIL BILSAPUR	BAREILLY DIVISIONAL OFFICE	
DIST. PILIBHIT	STATE U.P.	PROPOSED LAYOUT & SITE PLAN FOR RETAIL	
POLICE STATION BILSANDA	RAILWAY STATION BILSAPUR	OUTLET ON BILSAPUR - BILSANDA ROAD (NO.62PA)	
PIN CODE NO. 262202		AT-KHASRA NO.- 821MI	
		AT-VILL-ITGAON, TEH. BILSAPUR	
		DIST. - PILIBHIT (U.P.)	
		DATE 12.07.2015	
		DRAWING NO. 100 BLY-RG RO 7015	
		PREPARED BY:-	
		RAM GOPAL SHARMA	
		22 VISHWANATHI PURAM COLONY,	
		BAREILLY	
		98370-28295/058112435188	

श्री कृष्ण धवन/Sheel Krishan Dhawan
वरिष्ठ प्रबंध (रिटेल सेल्स) (Sr. Manager (Retail Sales))
इंडियन ऑयल कॉर्पोरेशन लि. (एम.डी.)
Indian Oil Corporation Limited (M.D.)
35-D, कप्तान नेहरू मार्ग/35-A, Kaptan Nehru Marg
बरेली-243001 (उ.प्र.)/Bareilly-243001 (U.P.)