



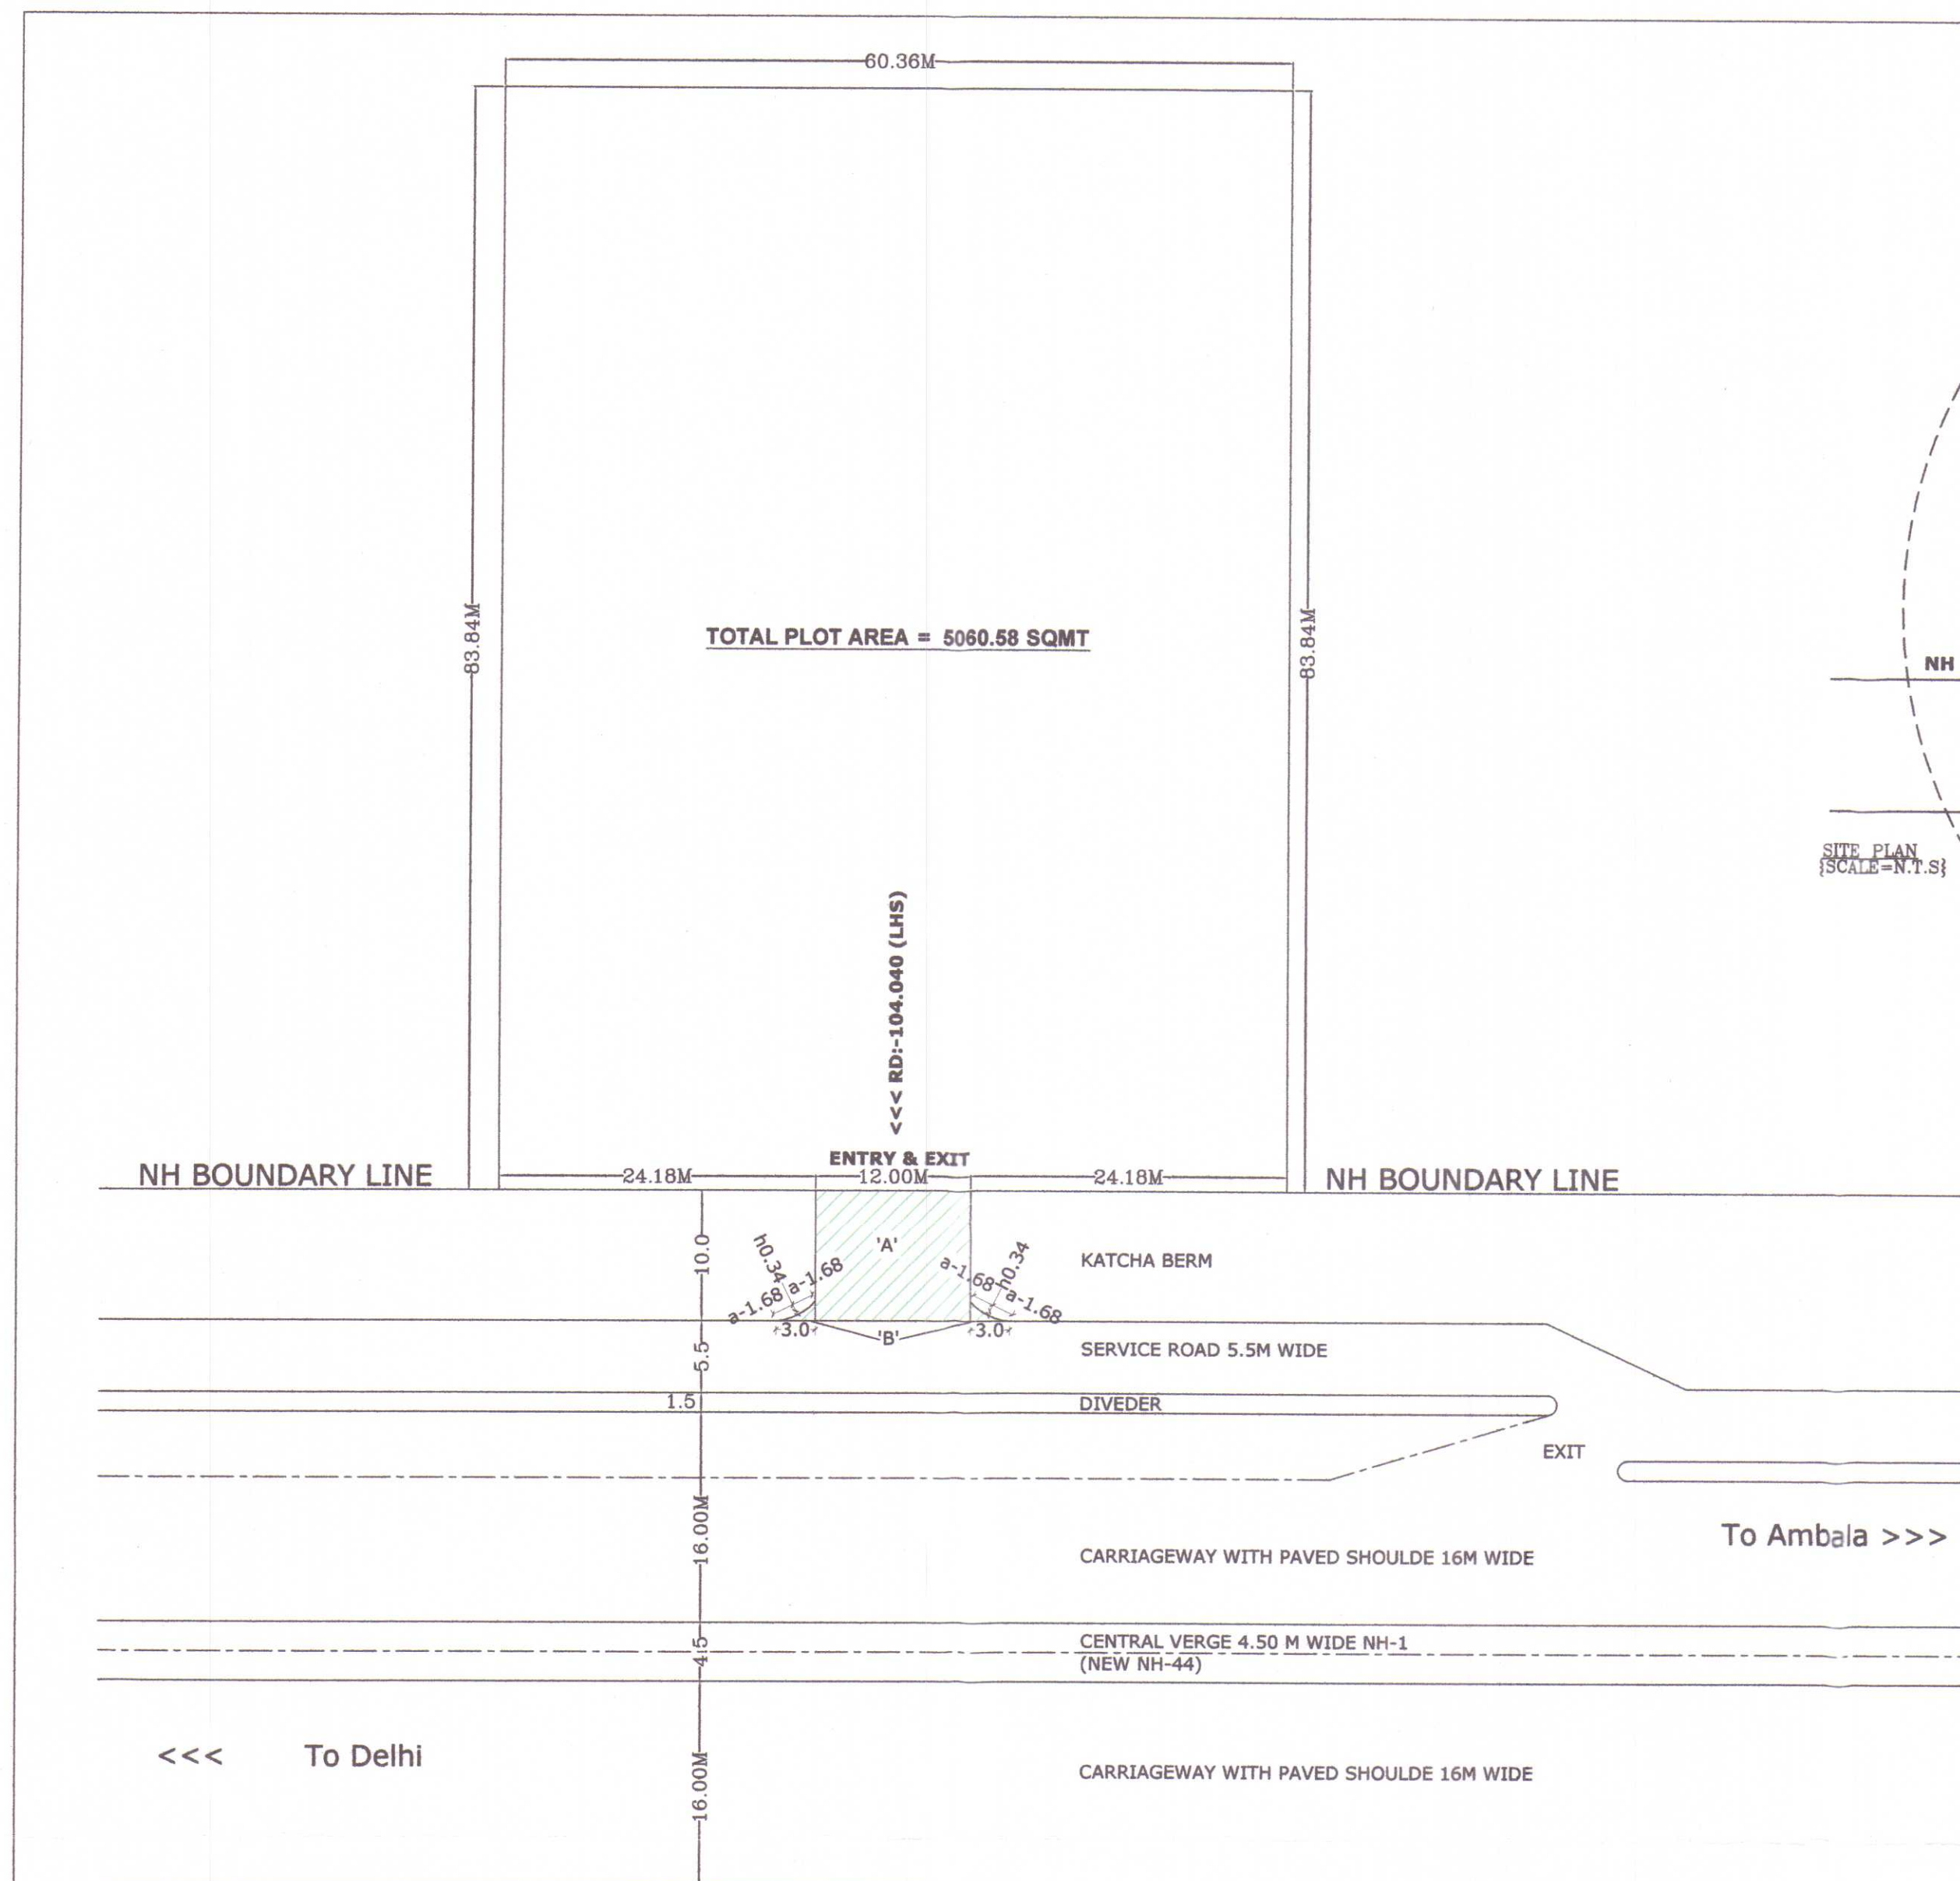

LAYOUT PLAN
SCALE:1:450

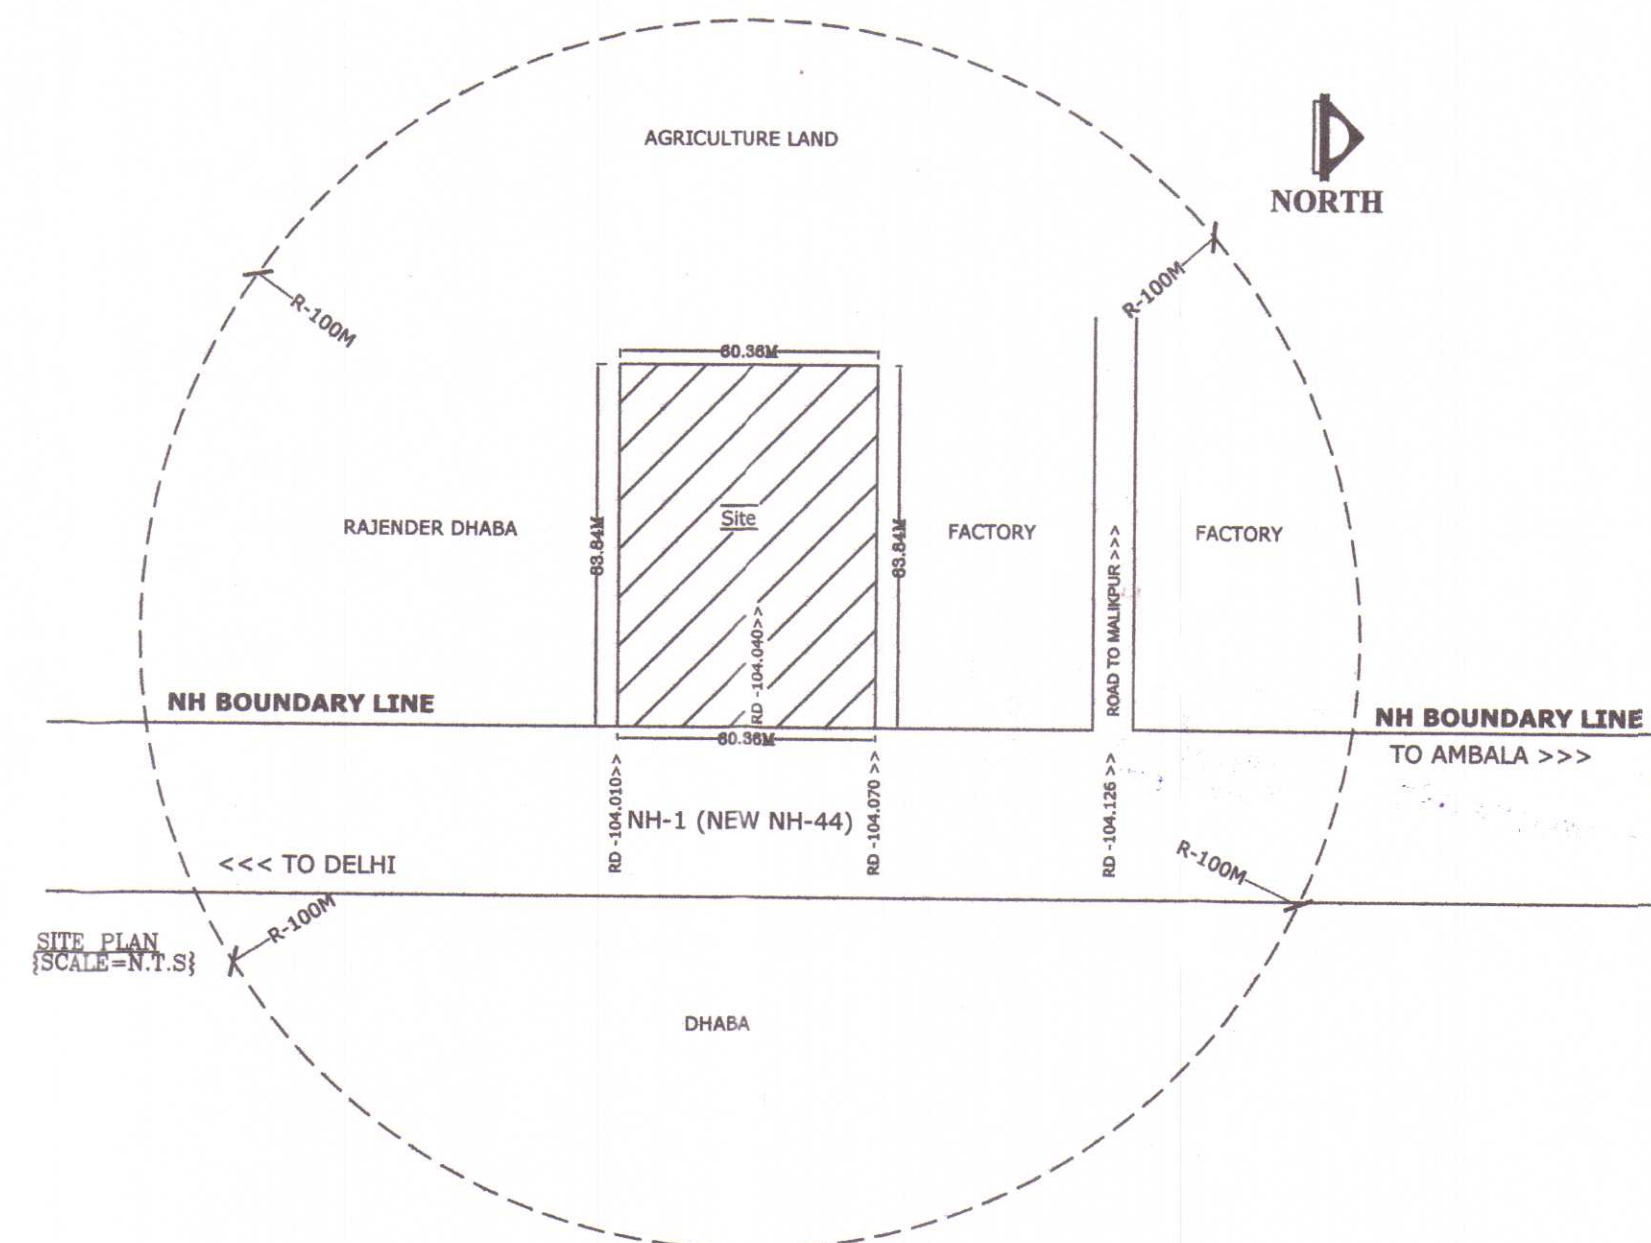

PROPOSED LAYOUT / SITE PLAN OF SURYAVANSHI VESHNO DHABA ON DELHI-AMBALA ROAD, NH-44 (OLD NH-1), AT K.M 104.040 (LHS), AT VILLAGE-MALIKPUR, TEHSIL GHARAUNDA, DISTT.-KARNAL (HARYANA).

FOREST AREA :-

AREA 'A' = 12.00 x 10.0 = 120. SQM

AREA 'B' X 2 = $2[(\frac{1}{2} \times 3.00 \times 1.50) - (d)]$
 $= 2[(2.25) - (\frac{1}{2} \times 1.68 \times 0.34)]$
 $= 2(2.25 - 0.2856)$
 $= 2 \times 1.9644$
 $= 3.9288$ SQM

TOTAL AREA (A+B) = 120 + 2.98 = 122.98 SQM = 0.0122Ha.

NON FOREST AREA = 5060.68 SQM = 0.5060Ha.

LOCATION :- MALIKPUR

KHASRA NO. :- 90//20,19.

POLICE STN :- GHARAUNDA

RAILWAY STN :- GHARAUNDA

TEHSIL :- GHARAUNDA

DISTT. :- KARNAL

STATE :- HARYANA

PIN CODE :- 132114

DRG. NO. :- PPIFOREST/MALIKPUR/280	ARCHITECT		APPLICANT	
DRAWN BY :- PAWAN KUMAR	REV. NO.		DESCRIPTION OF FACILITIES	
CONTACT NO. :- 9996-437-931	DATE		REVISE DRAWING	
SCALE :- AS SHOWN	DATE		REVISE DRAWING	
DATE :- 28.09.2020	DATE		REVISE DRAWING	

UNIQUE DESIGNS GROUP
Pawani Road, Opp. Phatis Hospital
Gharaunda (Karnal) Hr
M - 9996437931

Suryavanshi Veshno Dhaba Prop.