




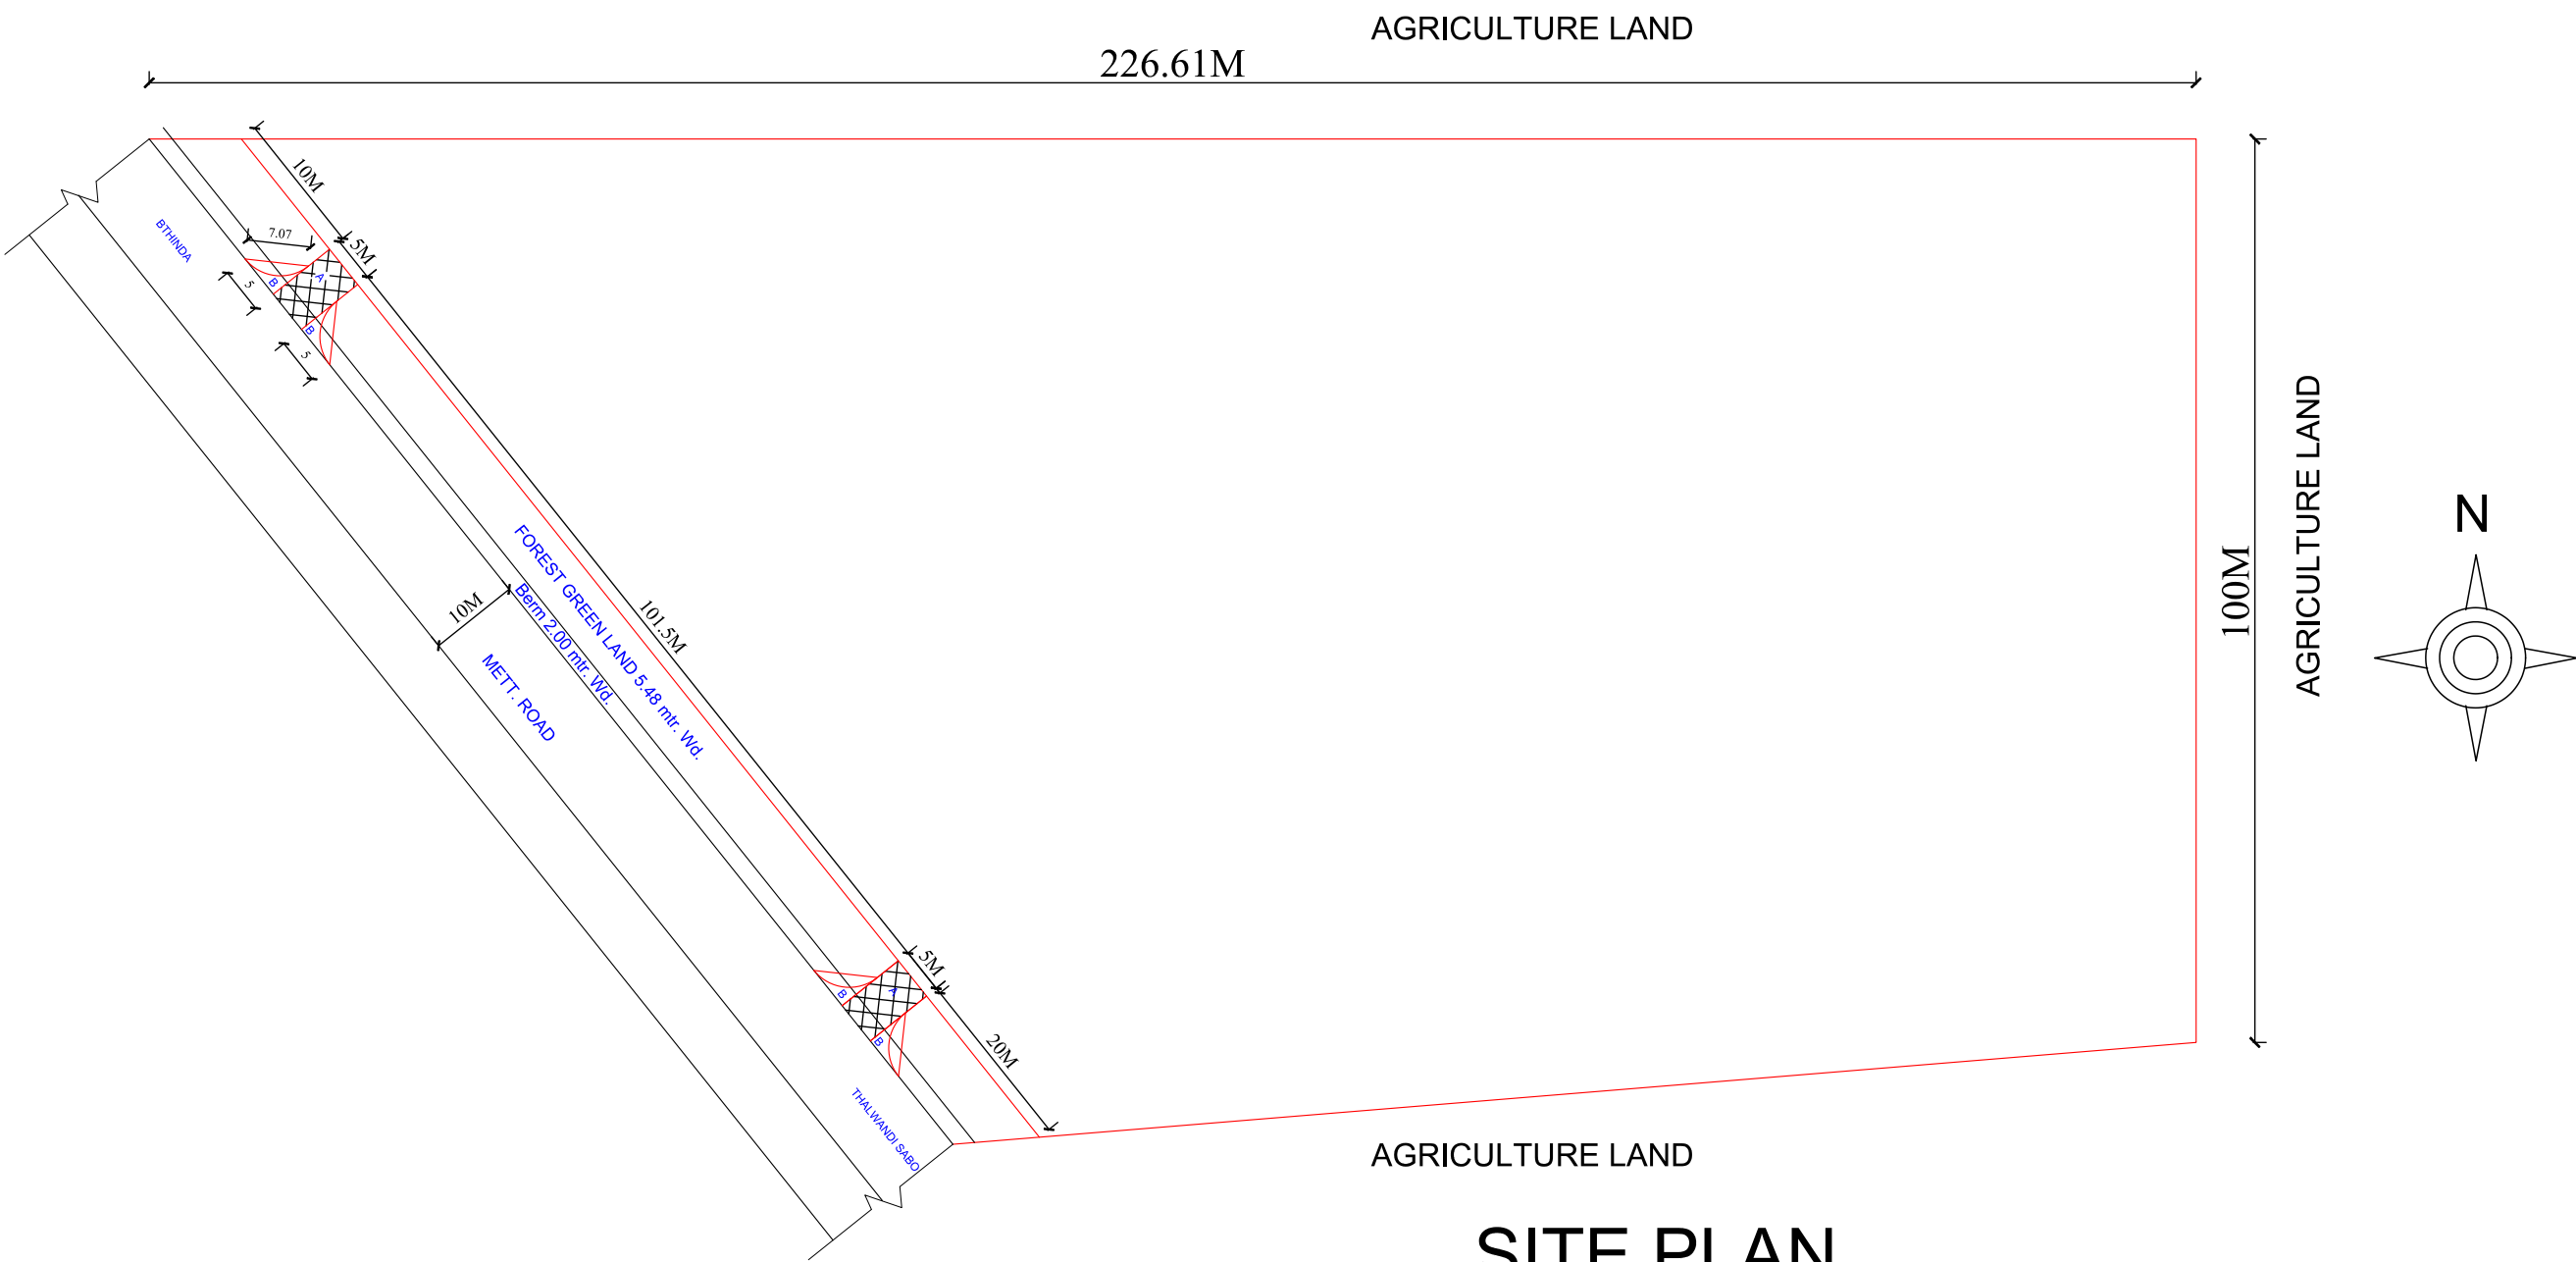

SITE PLAN

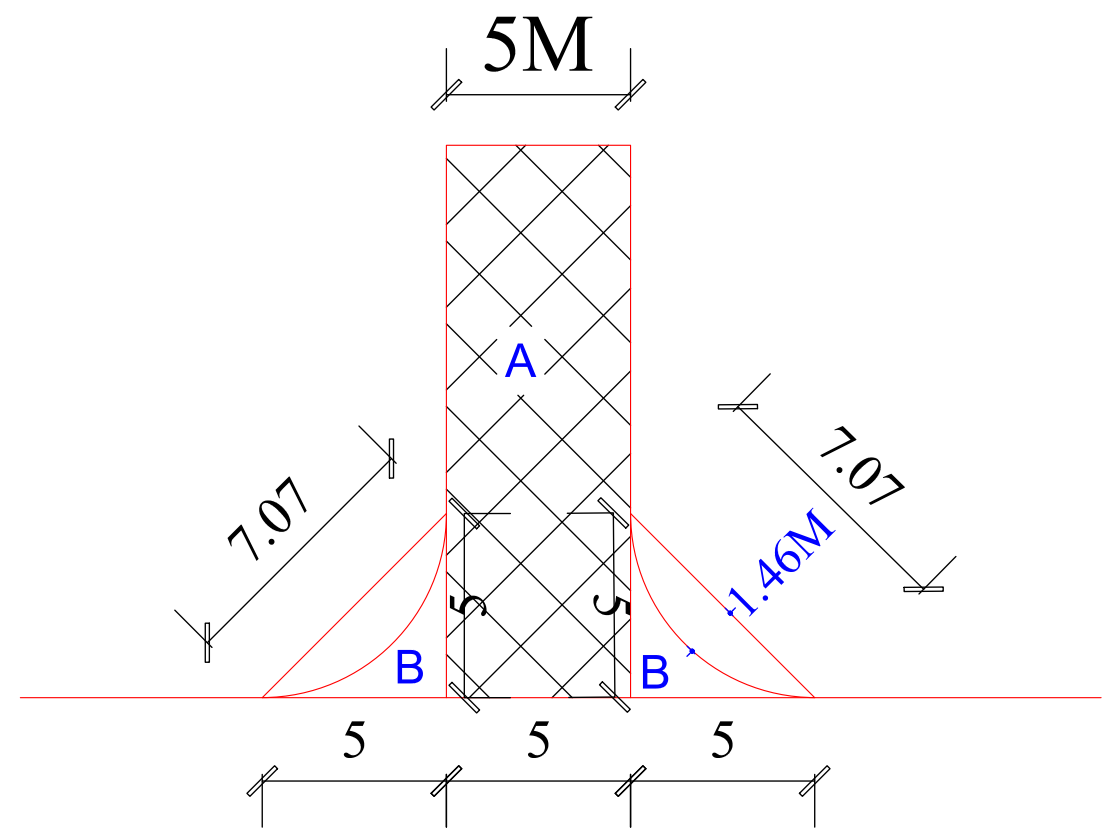

ENLARGED VIEW OF CURVES

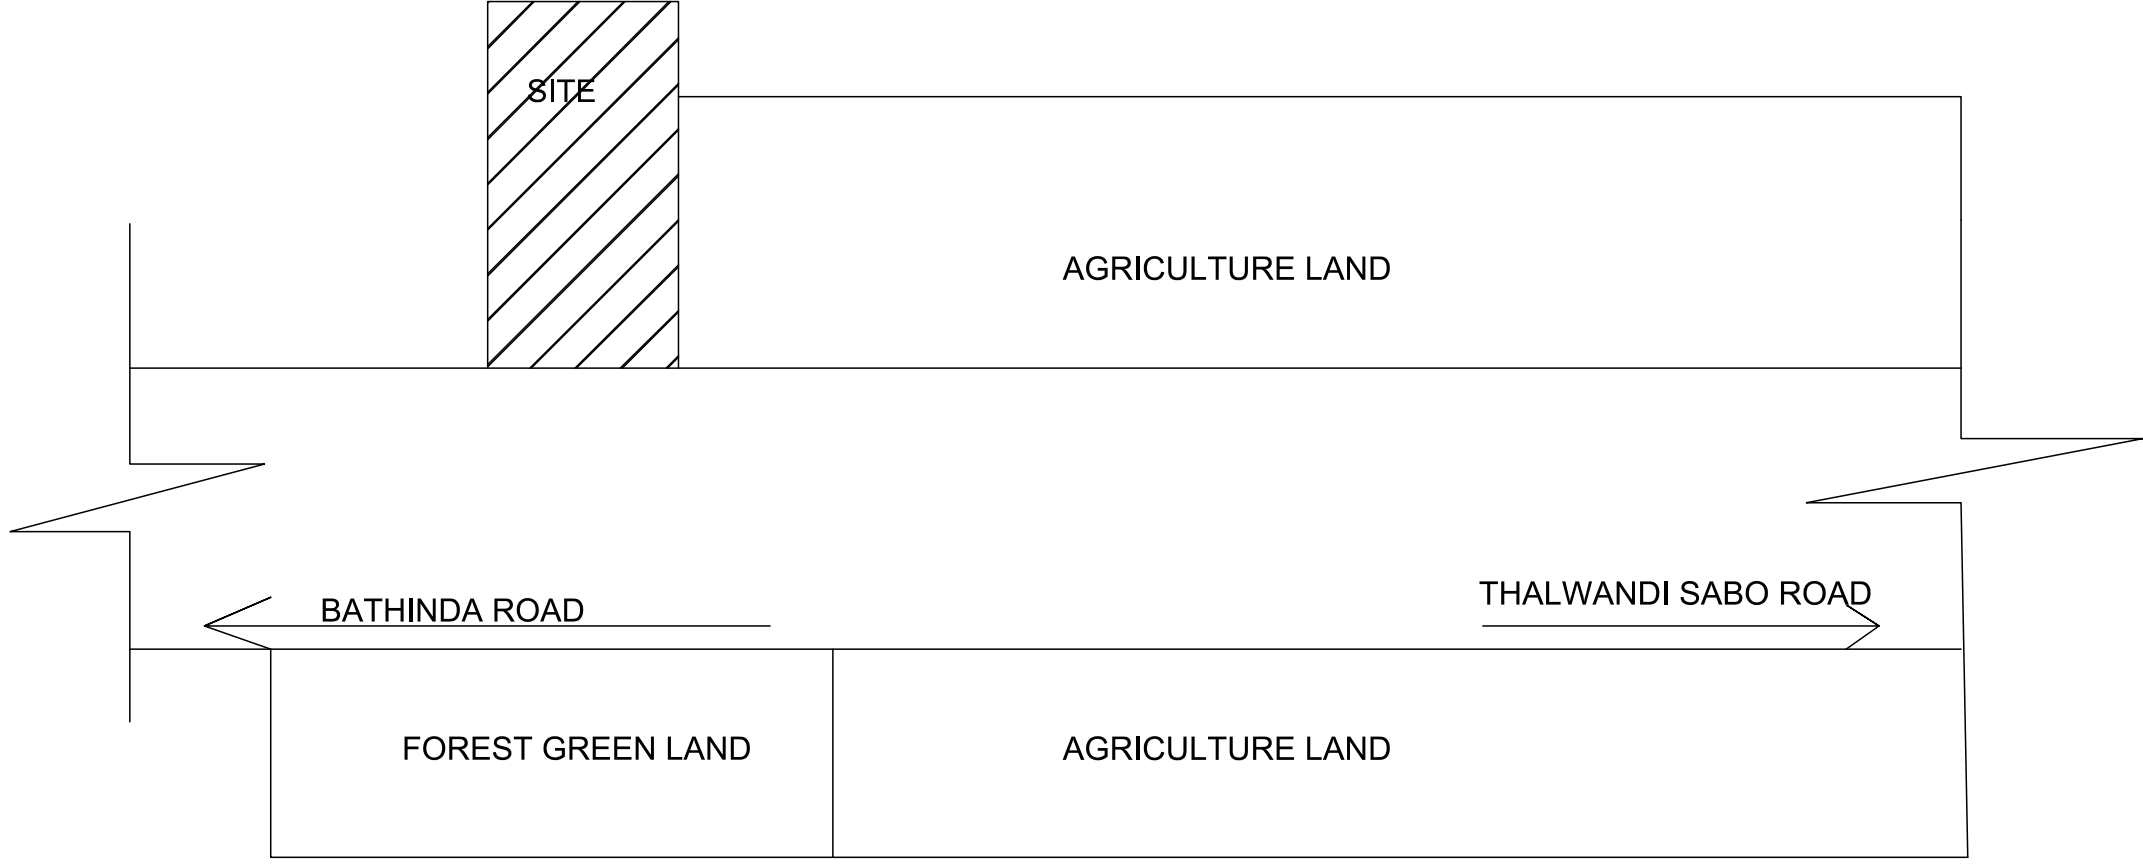

GUIDE MAP

Executive Engineer,
Construction Division
PWD B&R Sangrur

Sub Divisional Engineer,
Const. Sub Divin. No. 3,
P.W.D. (B & R) Br. SANGRUR

GILBY JOSEPH
Engineer - A
Reg. No: G6 - 3574/17/383/EA
Department of Urban Affairs
Government of Kerala

SITE PLAN SHOWING CONVERSION OF FOREST LAND REQUIRED FOR PASSAGE TO PREMISES OF LIITLE FLOWER CONVENT SCHOOL (A UNIT OF LITTLE FLOWER RELIGIOUS & CHARITABLE SOCIETY, Sri MUKTSAR SAHIB), BATHINDA DIST. PUNJAB - 151 001.

FOREST AREA CONVERSION DETAILS

AREA OF 2 A	2X5.0X5.48	54.80SQ.M
AREA OF 4 B	4X(5.0X5.0)-2/3(7.07X1.46)	22.48 SQ.M
TOTAL AREA		77.28SQ.M
ROUNDED OFF		0.007728HEC

SIGN AUTH, PERSON	DATE

DRAWN BY:

NAVRAJ S. GREWAL
B. Tech (CIVIL) AMIE
(Regd.) AM 1880647
NIRMAAN ARCHITECTS
APP ARCHITECTS & VALUERS
#9, GOLF MARKET, BATHINDA
Mob. No. 98885-36985

ARCHITECTS, VALUERS, EST. & VASTU CONST.
2ND FLOOR, S.C.O.-09, GOLF DIGGI, BTI,
CONT. NO. - 99885-36985, 98880-87736
E-MAIL ADD. - nirmaan.architects@yahoo.com