
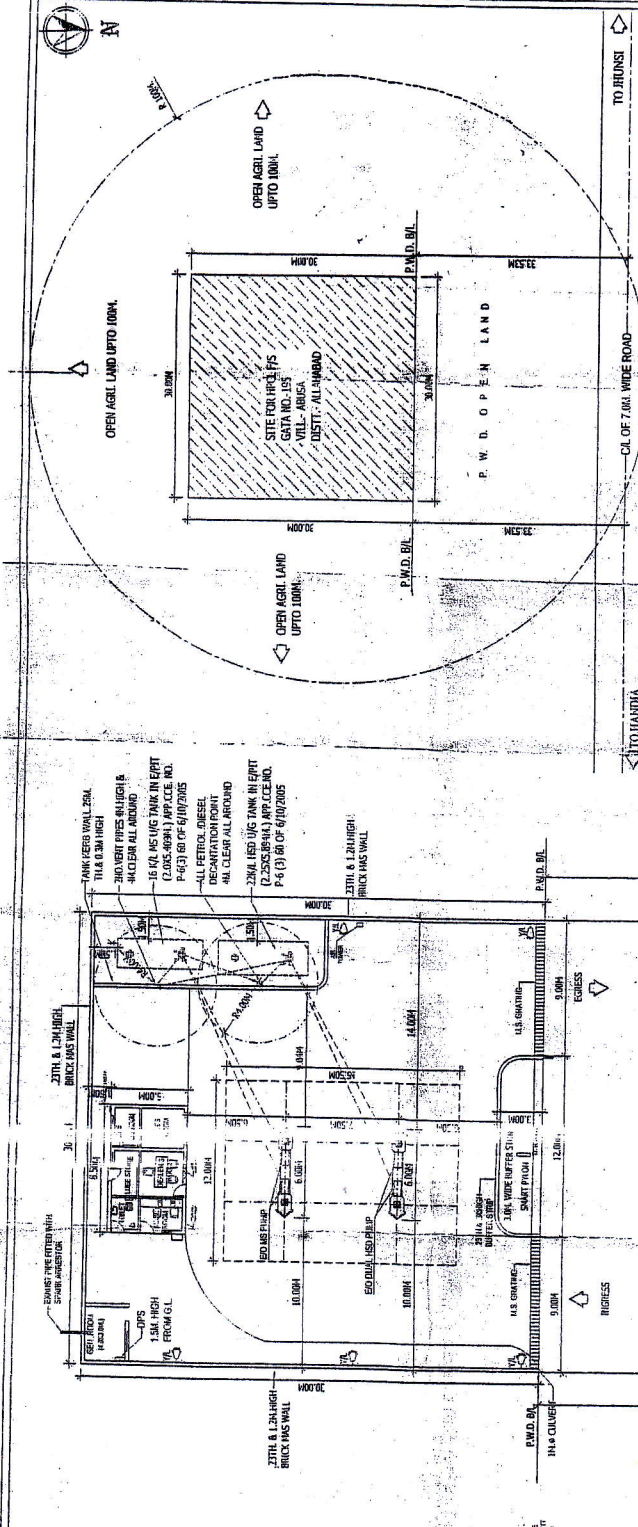



GATA NO.	195
VILLAGE	ABUSA
PARGANA	SILSABHA
DISTRICT	BHOOLPUR
NEAREST P.W.D. STN.	SARAI BHAYAT
NEAREST R.T. STN.	KAMRATHUR
POST OFFICE	ALLAHABAD
IN CODE	21009
STATE	UTTAR PRADESH

GROUND FLOOR	
TYPE	SIZE IN METERS
ELEC. ROOM	2500 X 1620
ACCT. ROOM	2100 X 2680
LUBE STORE	3000 X 1620
DEALERS RM	3000 X 2100
TOILET	2100 X 1750
SALES ROOM	2500 X 2100

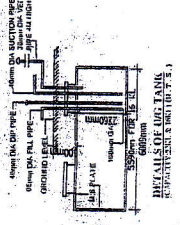


NOTE-1
 1. NO OTHER STRUCTURE ERRECTED NOR ANY OTHER SERVICE RENDERED EXCEPT THAT CONNECTED WITH PETROL PUMP WITHOUT PRIOR APPROVAL OF P.W.D.
 2. THE BURN PORTION IS NOT INCLUDED IN THE AREA TO BE LEASED FROM P.W.D. FOR THE PETROL PUMP BUT TO BE METALLED BY THE COMPANY.
 3. THE PETROL PUMP SHALL BE METALLED WITH SAND FILLING TO BE FULLED WITH SAND.
 4. THE TANK ARE NOT TO BE RE-PAINTED AT THE SAME TIME.
 5. THE TANK ARE NOT TO BE RE-PAINTED AT THE SAME TIME.
 6. THE TANK ARE NOT TO BE RE-PAINTED AT THE SAME TIME.
 7. THE TANK ARE NOT TO BE RE-PAINTED AT THE SAME TIME.
 8. THE TANK ARE NOT TO BE RE-PAINTED AT THE SAME TIME.
 9. THE TANK ARE NOT TO BE RE-PAINTED AT THE SAME TIME.
 10. THE TANK ARE NOT TO BE RE-PAINTED AT THE SAME TIME.


NOTE-2
 1. ALL DIMENSIONS ARE IN METRE UNLESS STATED OTHERWISE.
 2. NO FIRE EXTINGUISHERS OR CHEMICAL TYPE ARE PROVIDED IN LICENSED PREMISES.
 3. THE PETROL PUMP SHALL BE METALLED WITH SAND FILLING TO BE FULLED WITH SAND.
 4. THE TANK ARE NOT TO BE RE-PAINTED AT THE SAME TIME.
 5. THE TANK ARE NOT TO BE RE-PAINTED AT THE SAME TIME.
 6. THE TANK ARE NOT TO BE RE-PAINTED AT THE SAME TIME.
 7. THE TANK ARE NOT TO BE RE-PAINTED AT THE SAME TIME.
 8. THE TANK ARE NOT TO BE RE-PAINTED AT THE SAME TIME.
 9. THE TANK ARE NOT TO BE RE-PAINTED AT THE SAME TIME.
 10. THE TANK ARE NOT TO BE RE-PAINTED AT THE SAME TIME.

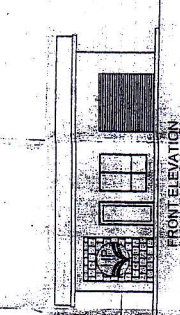


FRONT ELEVATION
 SCALE 1:100
 The drawing shows the front elevation of the sales building, which is a two-story structure with a central entrance and windows. The drawing is labeled 'FRONT ELEVATION' and 'SCALE 1:100'.

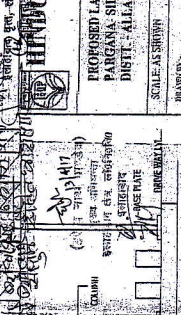

LAYOUT PLAN
 SCALE 1:100
 The drawing shows the layout plan of the sales building, which is a two-story structure with a central entrance and windows. The drawing is labeled 'LAYOUT PLAN' and 'SCALE 1:100'.

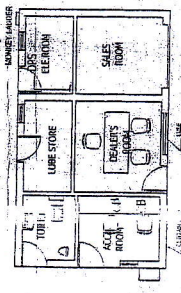

LAYOUT PLAN
 SCALE 1:100
 The drawing shows the layout plan of the sales building, which is a two-story structure with a central entrance and windows. The drawing is labeled 'LAYOUT PLAN' and 'SCALE 1:100'.

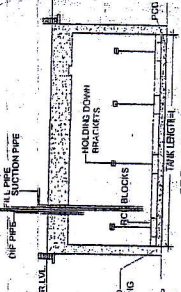

LAYOUT PLAN
 SCALE 1:100
 The drawing shows the layout plan of the sales building, which is a two-story structure with a central entrance and windows. The drawing is labeled 'LAYOUT PLAN' and 'SCALE 1:100'.

HINDUSTAN PETROLEUM CORPORATION LTD.

PROPOSED LAYOUT PLAN OF FILLING STATION AT GATA NO-195, VILL-ABUSA
 PARGANA-SILSABHA, DISTRICT-BHOOLPUR ON HANDIA-JHUNSI ROAD
 DISTRICT-ALLAHABAD U.P.

SCALE: AS SHOWN	CHECKED APPROVED BY:	DATE: 05/06/2014
DESIGNED BY: ANAND KUMAR PANDEY	APPROVED BY: ANAND KUMAR PANDEY	REVISION:
DESIGNER'S SIGNATURE	APPROVER'S SIGNATURE	

DESIGNER'S SIGNATURE: ANAND KUMAR PANDEY
 APPROVER'S SIGNATURE: ANAND KUMAR PANDEY
 DATE: 05/06/2014