



LAYOUT PLAN (SCALE- 1:250)

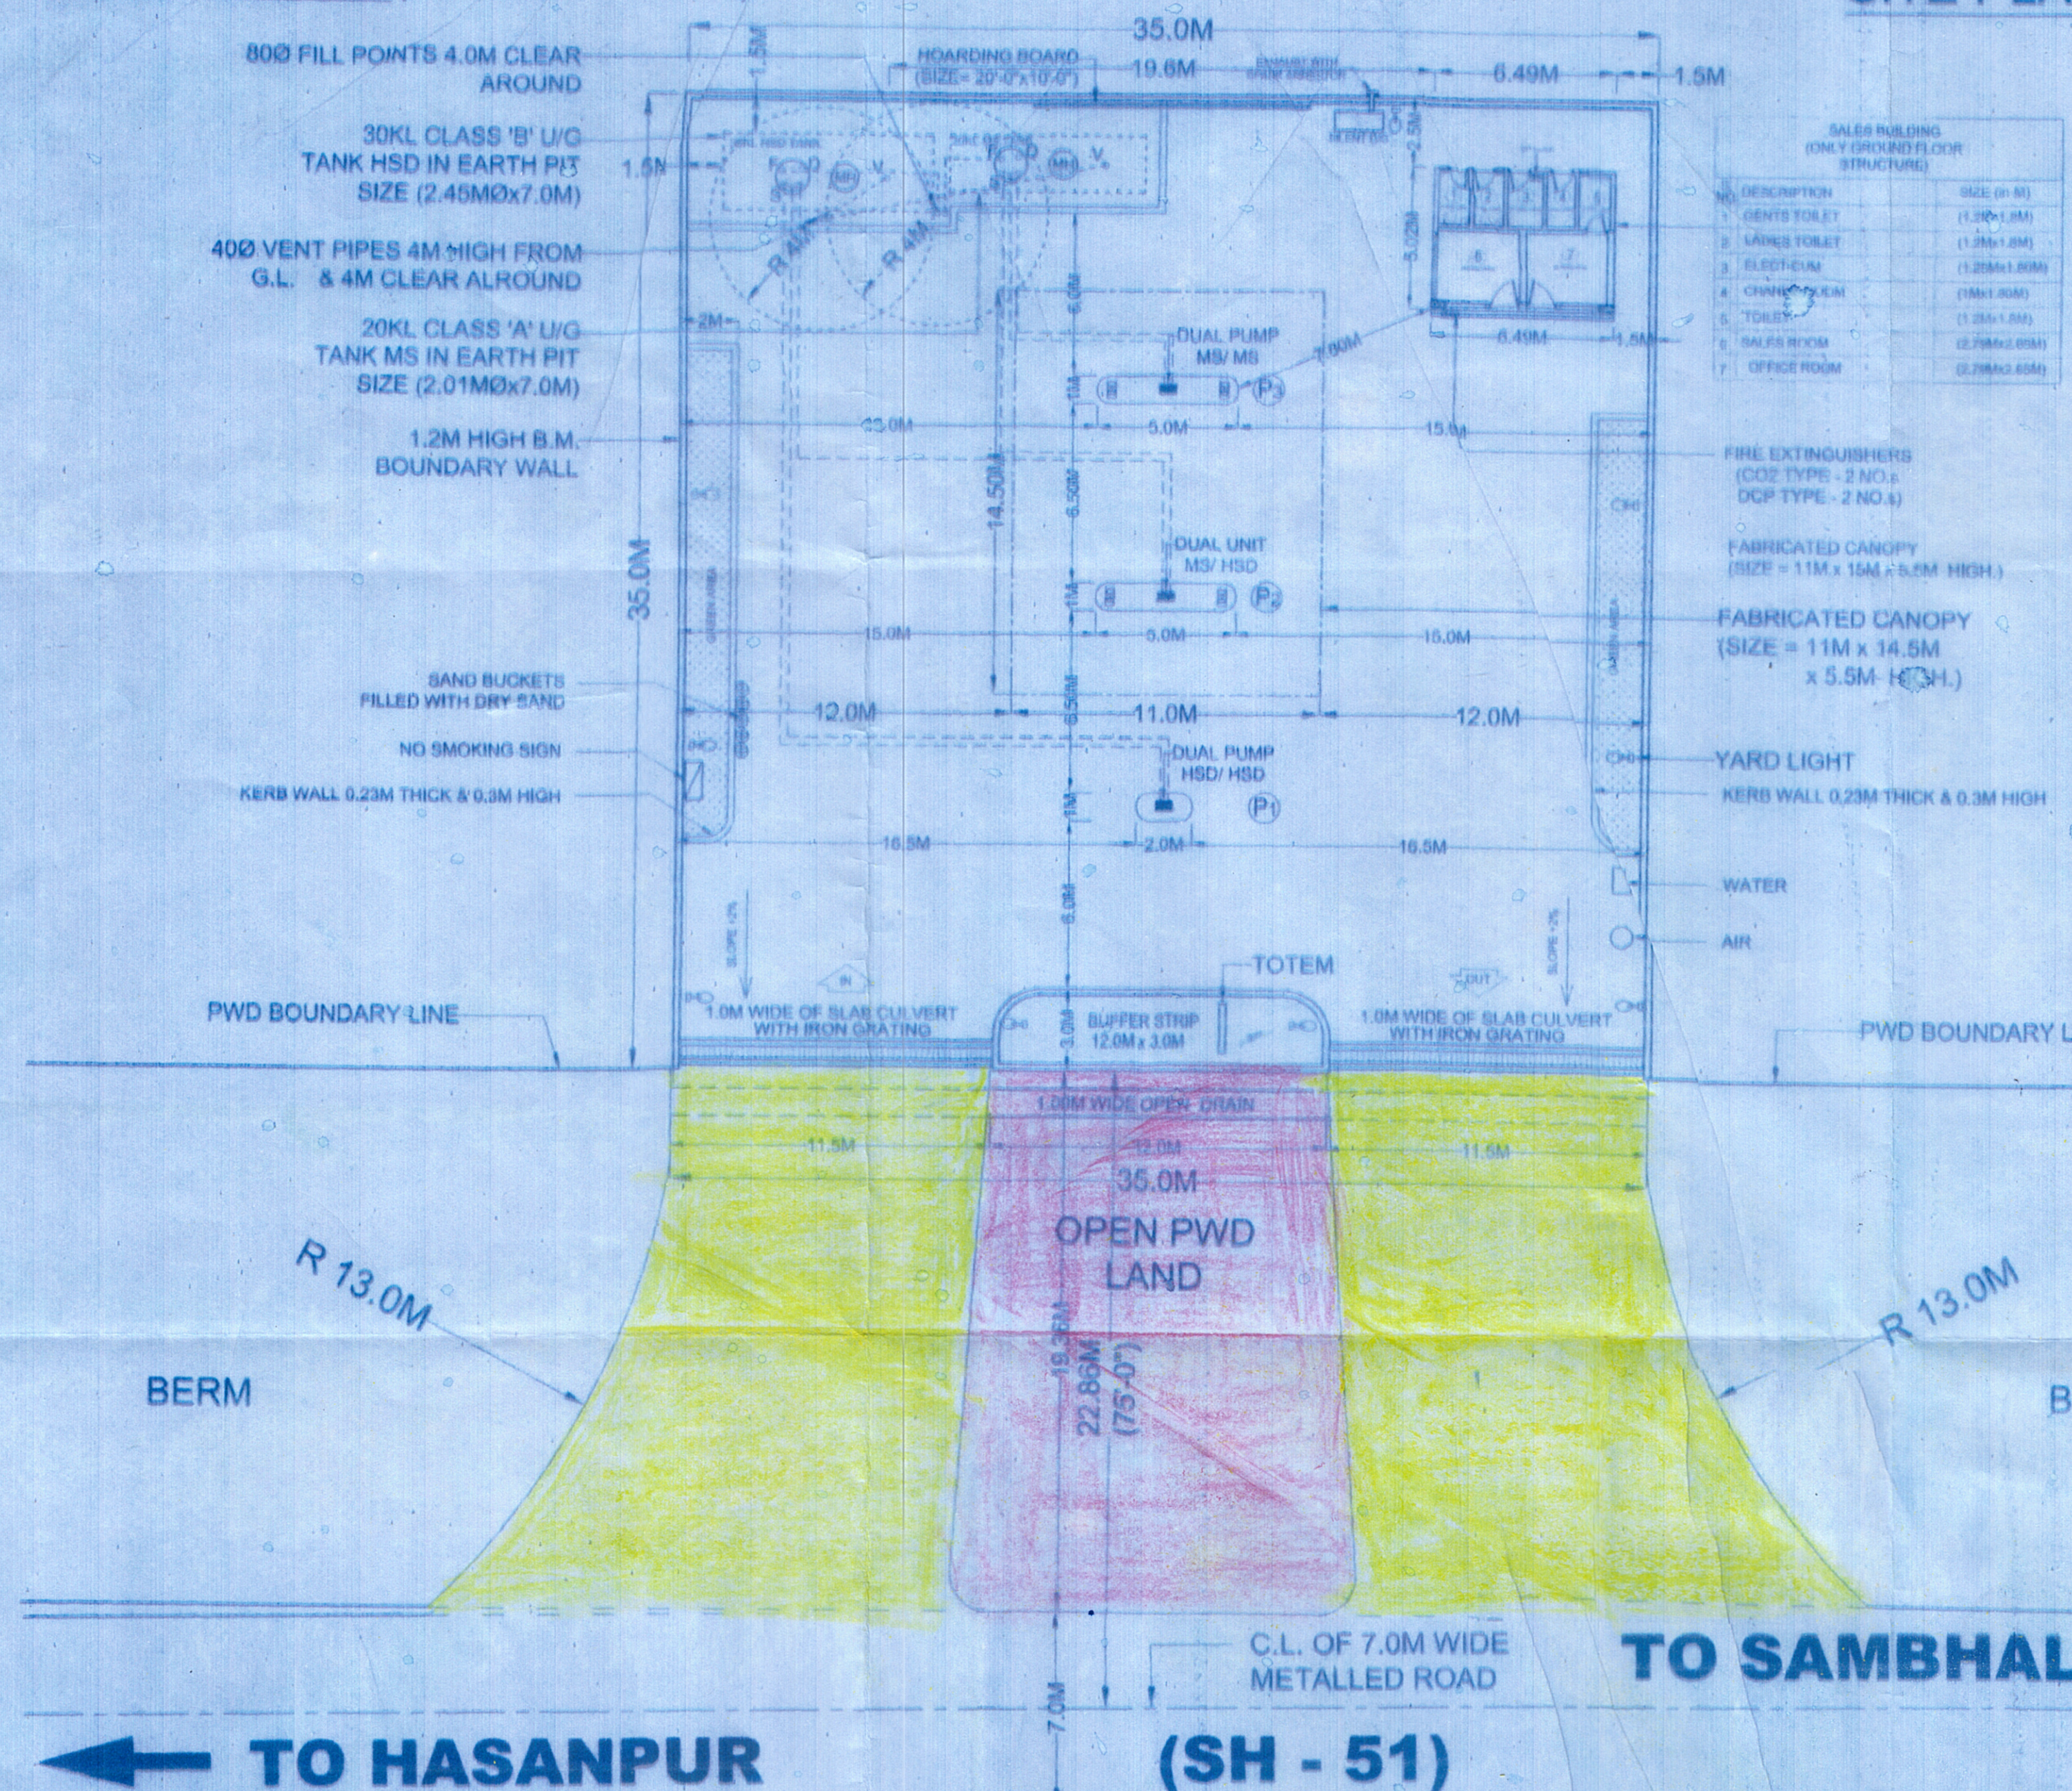

SITE PLAN (SCALE- 1:750)

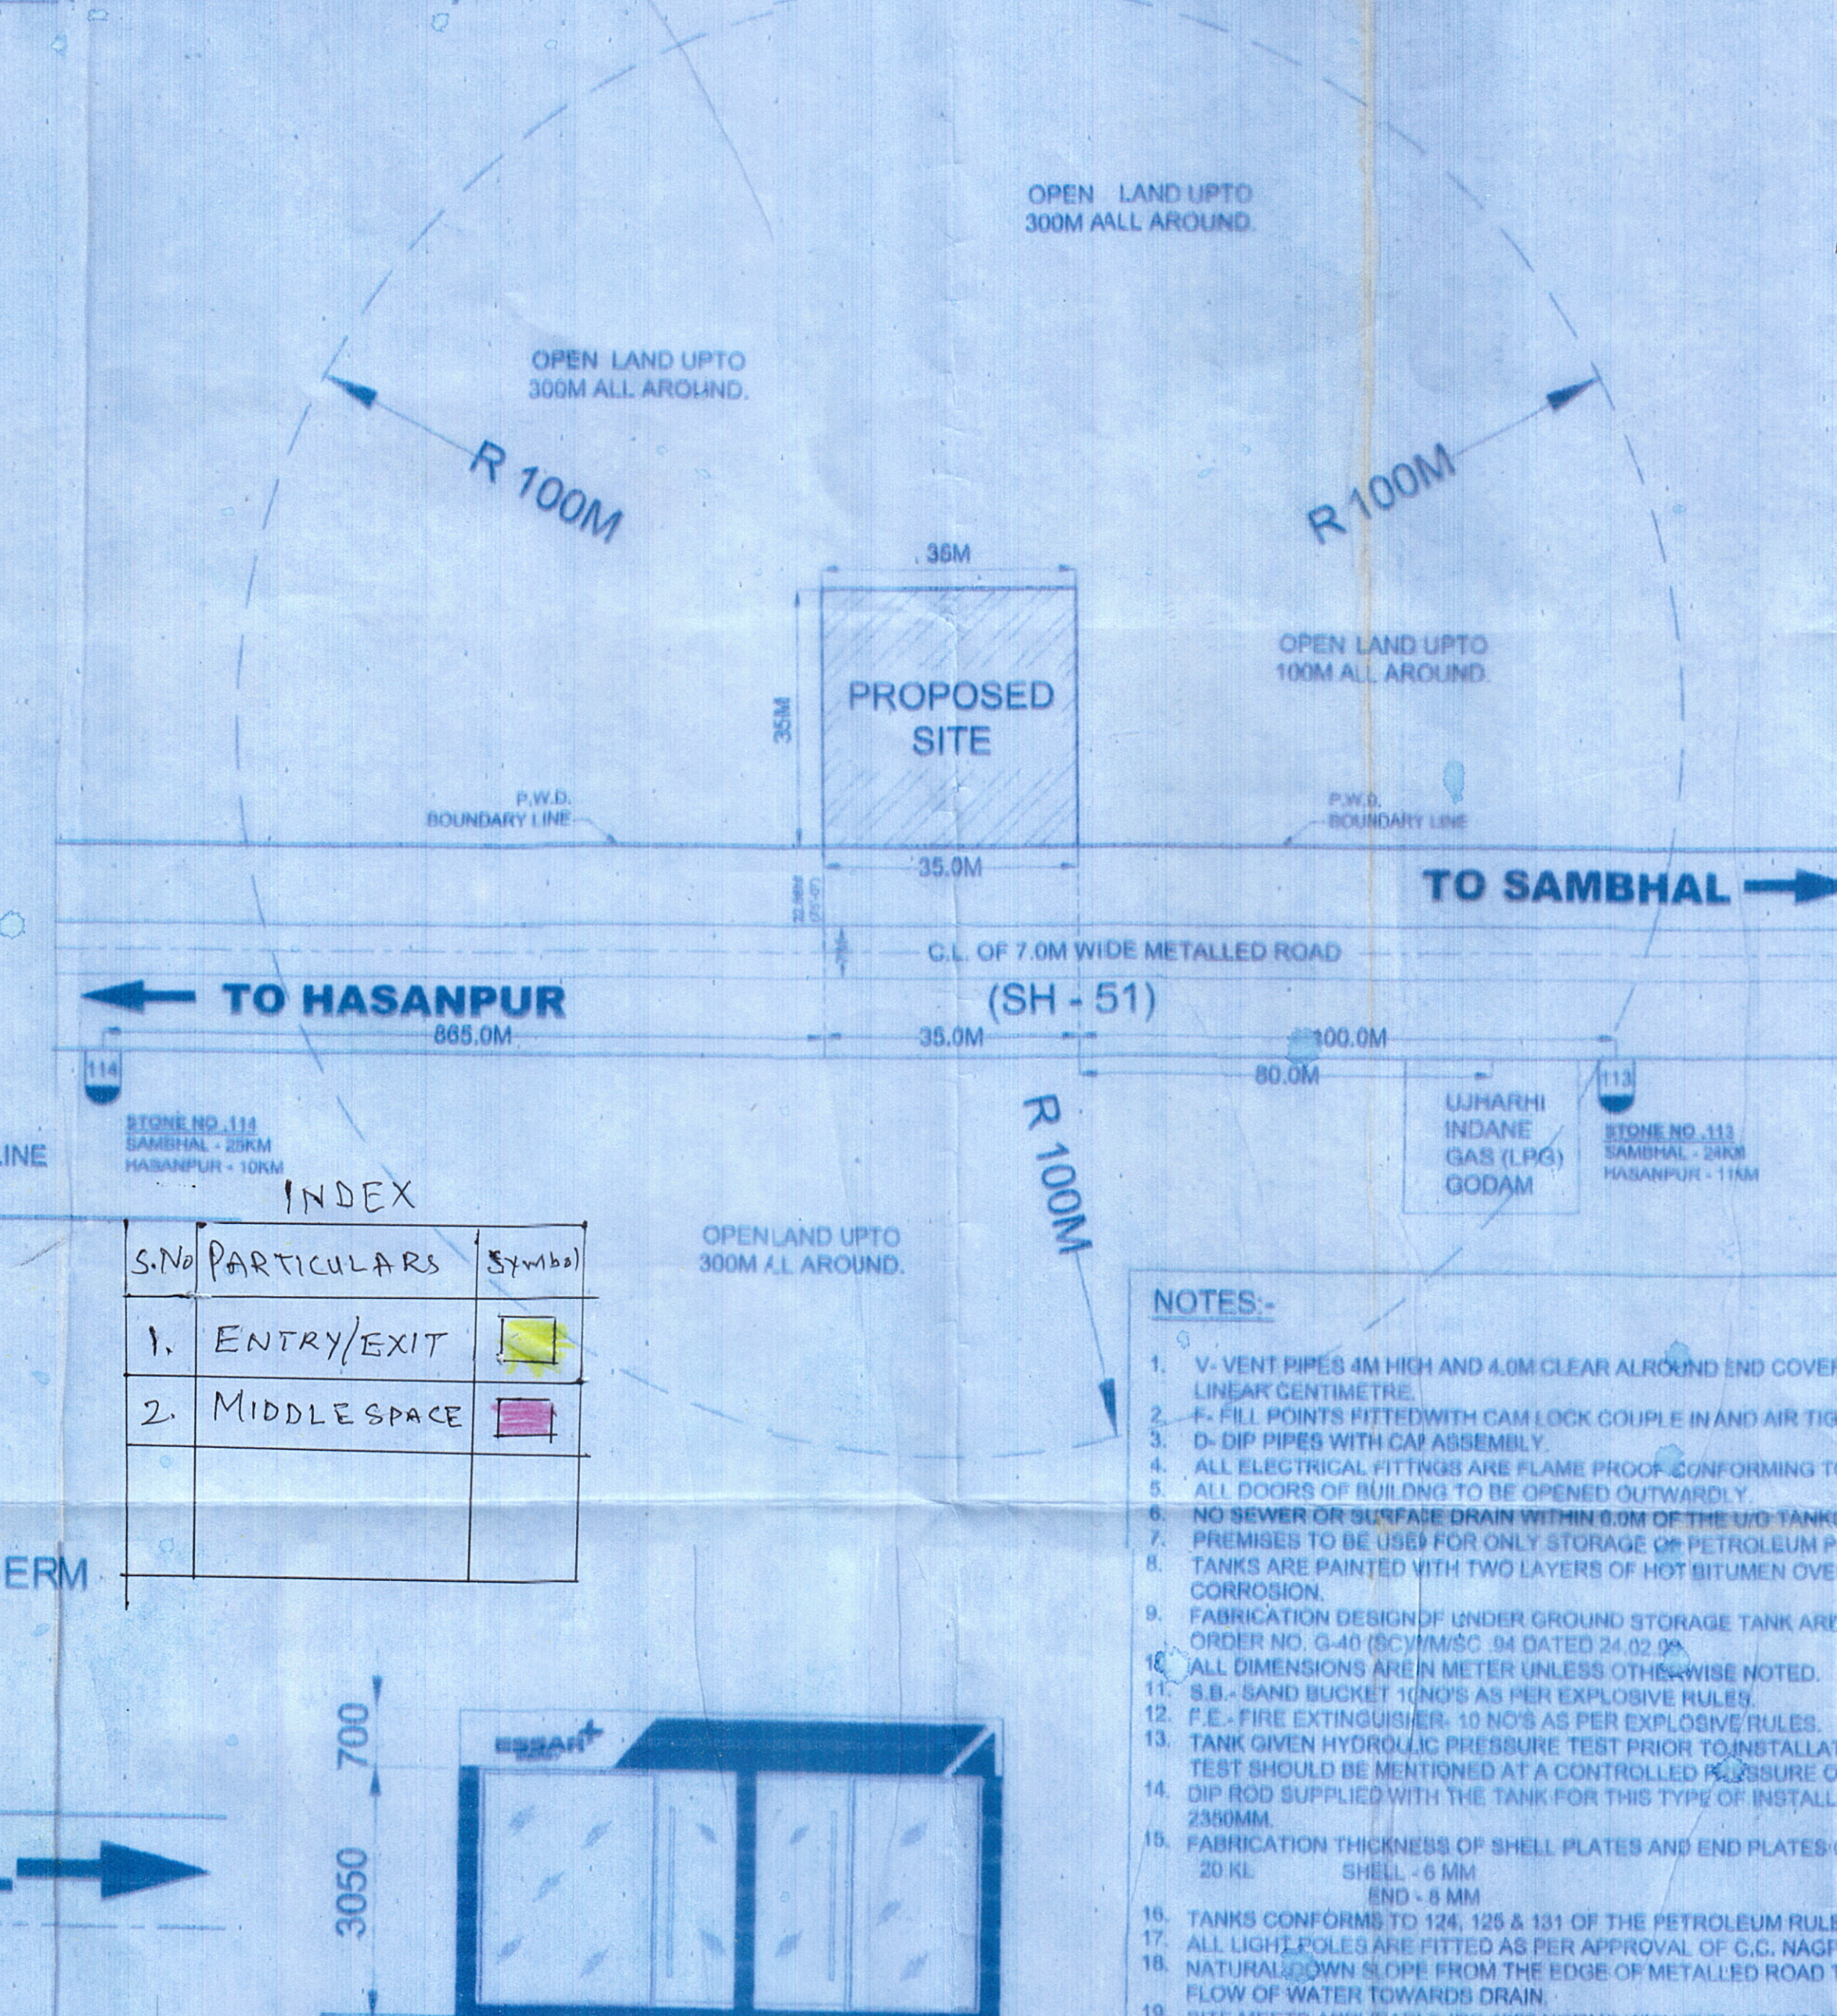

— जिला अधिकाारी नवीम अमरोय के प्लॉट 568 भावनाही सदातक/2016 दि-14/3/16
के तहसी के जलानगर वेस्टाक पकड़ के सिमिंग की तहसी के जिन जमिन दुरादो के
नाम की आती है—

- [illegible]

सहायक अभियन्ता
निर्माण खण्ड, लो०नि०वि०
अमरोहा




अधिशारी अभियन्ता
निर्माण खण्ड, लो०नि०वि०
अमरोहा

INDEX		
S.No	PARTICULARS	Symbol
1.	ENTRY/EXIT	
2.	MIDDLE SPACE	

NOTES:-

1. V-VENT PIPES 4M HIGH AND 100MM CLEAR AROUND END COVERED WITH 2 LAYERS OF BRASS WIRE GAUGE, 11 MESH PER LINEAR CENTIMETRE.
2. F- FILL POINTS FITTED WITH CAM LOCK COUPLE IN AND AIR TIGHT THREADED BRASS CAP FOR DECANTING FROM TANK LORRY.
3. D- DIP PIPES WITH C/A ASSEMBLY.
4. ALL ELECTRICAL FITTINGS ARE FLAME PROOF CONFORMING TO IS - 2140.
5. ALL DOORS OF BUILDING TO BE OPENED OUTWARDLY.
6. NO SEWER OR SURFACE DRAIN WITHIN 0.0M OF THE TWO TANKS & D/U.
7. PREMISES TO BE USED FOR ONLY STORAGE OF PETROLEUM PRODUCTS.
8. TANKS ARE PAINTED WITH TWO LAYERS OF HOT BITUMEN OVER TWO COATS OF RED LEAD PRIMER TO PROTECT AGAINST CORROSION.
9. FABRICATION DESIGN/DRAWING UNDER GROUND STORAGE TANK ARE CONFORMING TO IS - 10987, 1992 AS PER C.C.O.E. NAGPUR ORDER NO. G-40 (SC)/MM/SC 94 DATED 24.02.94.
10. ALL DIMENSIONS ARE IN METER UNLESS OTHERWISE NOTED.
11. S.B.- SAND BUCKET 10 NOS AS PER EXPLOSIVE RULES.
12. F.E.- FIRE EXTINGUISHER- 10 NOS AS PER EXPLOSIVE RULES.
13. TANK GIVEN HYDRAULIC PRESSURE TEST PRIOR TO INSTALLATION AND BEFORE ANY PROTECTIVE COATING AS APPLIED THE TEST SHOULD BE MENTIONED AT A CONTROLLED PRESSURE OF 0.30KG/SQ.C.M. FOR 2 HOURS.
14. D/U ROD SUPPLIED WITH THE TANK FOR THIS TYPE OF INSTALLATION SHOULD BE 3280MM LONG INSTEAD OF STANDARD 2300MM.
15. FABRICATION THICKNESS OF SHELL PLATES AND END PLATES OF TANKS
20 KL SHELL - 6 MM
END - 8 MM
16. TANKS CONFORMS TO 124, 125 & 131 OF THE PETROLEUM RULE - 2002.
17. ALL LIGHT POLES ARE FITTED AS PER APPROVAL OF C.C. NAGPUR VIDE LETTER NO. PL-II (M) DATED 26.11.1963.
18. NATURAL DRAIN SLOPE FROM THE EDGE OF METALLED ROAD TO CULVERT ON APPROACHES WILL BE MAINTAINED FREE FLOW OF WATER TOWARDS DRAIN.
19. SITE MEETS APPLICABLE IRC 1983 NORMS WITH THE LATEST AMENDMENTS.
20. EV - EXTENDED VENT POINTS.
21. F - EXTENDED FILL POINTS.
22. THE PROPOSED SITE IS FREE FROM ANY TYPE OF LITIGATION AND NO CASE IS PENDING IN ANY COURT OF LAW.
NO ELECTRIC LINE PASSING OVER THE R.O. PREMISES.

SALES BUILDING ELEVATION

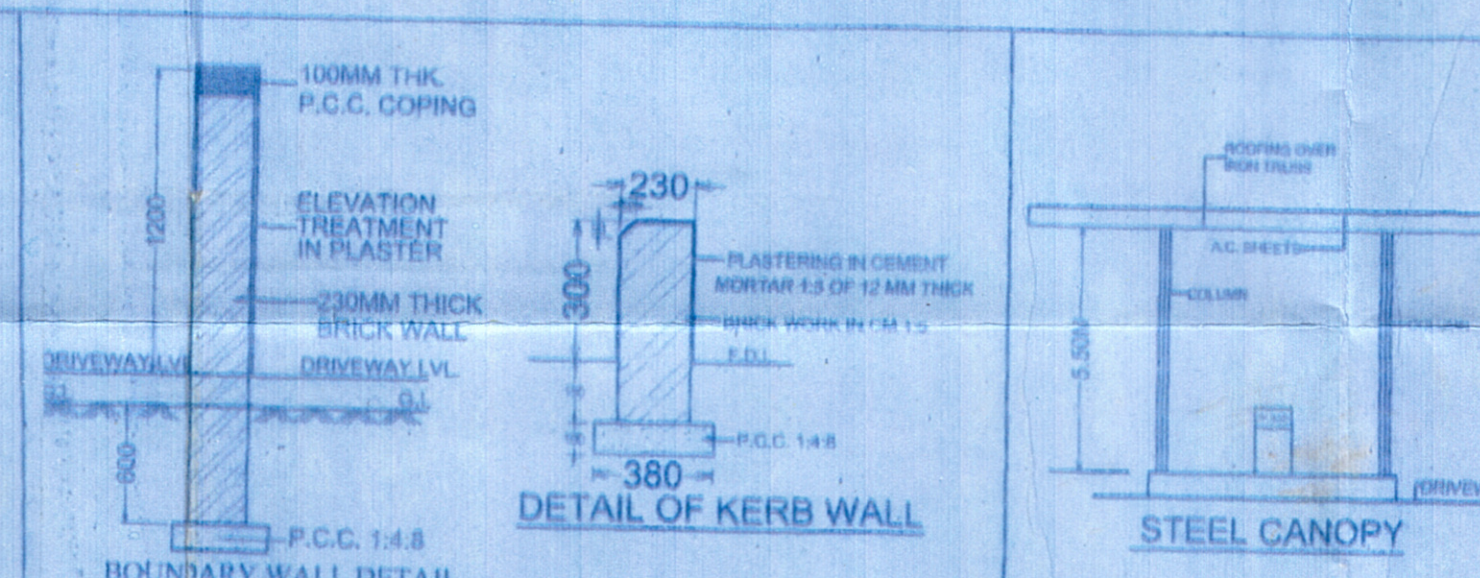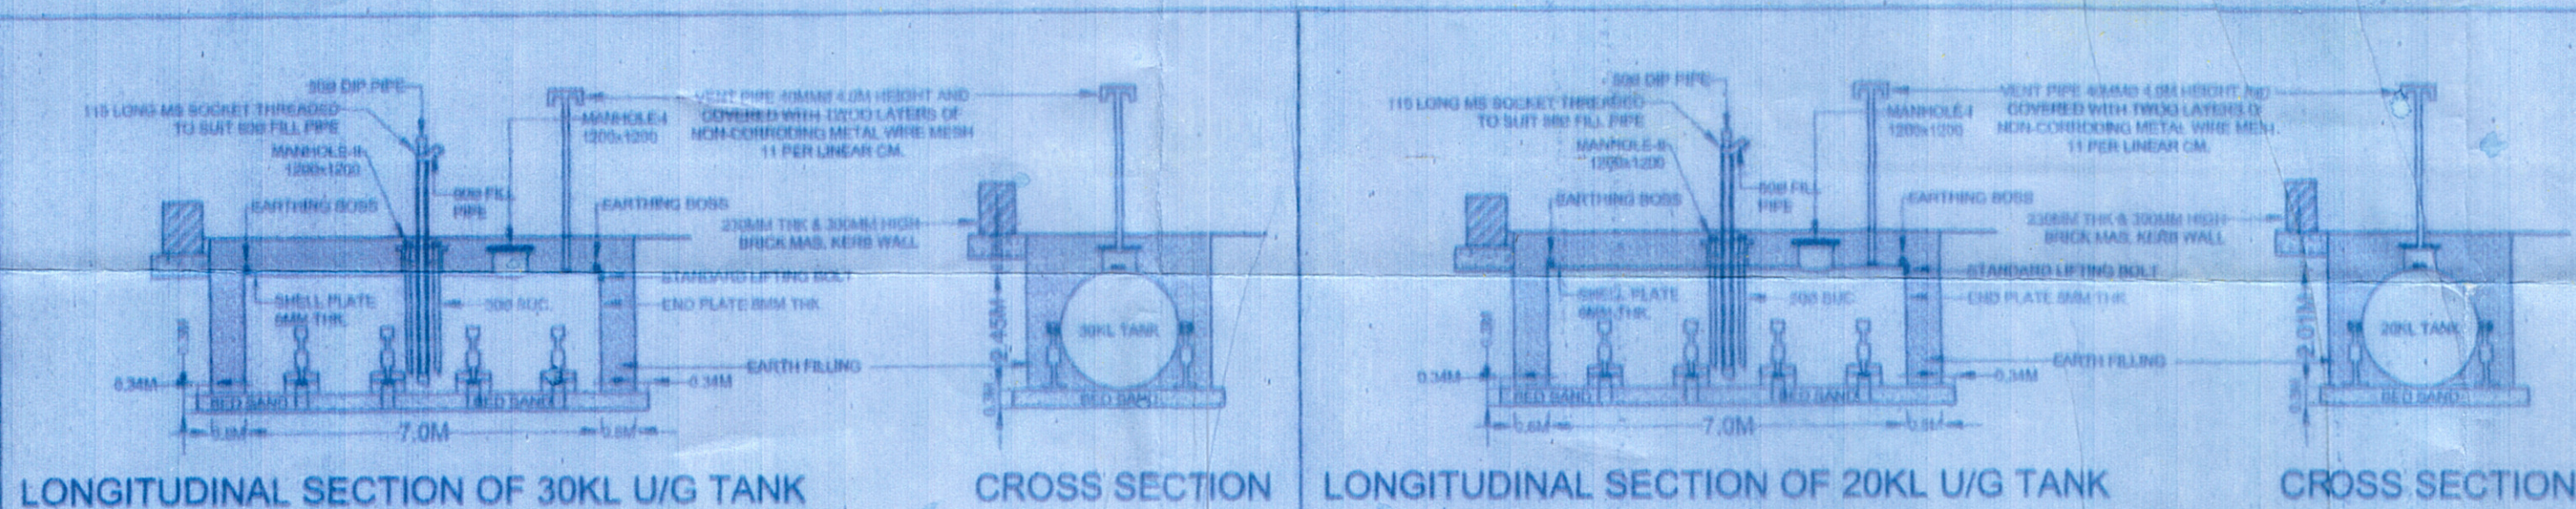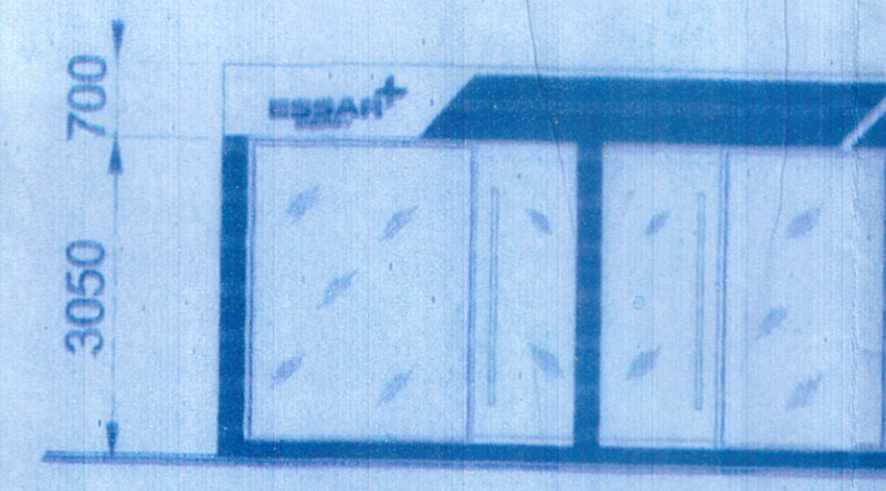

SITE INFORMATION	
PLOT NO./RAZ/NO./KHASRA NO./GATA NO.	70
VILLAGE	NIZAMPUR SHIRKI
TEHSL.	HASANPUR
POST	UJHARI KHAS
POLICE STATION	NANGLI
RAILWAY STATION	GAJRAULA
DISTRICT	AMROHA
STATE	UTTAR PRADESH
STATE HIGHWAY NO.	8H - 61
ROAD BETWEEN KM STONE NO.	113KM - 114KM STONE (R/H)
ROAD NAME/NO.	5AMBIAL/HASANPUR ROAD (8H - 51)
AREA OF PLOT	1,225 Sq.Mt.

1.		FOR N.O.C. SUBMISSION	
S.NO.	DATED	BRIEF RECORD	INITIAL
REVISIONS			

ESSAR ENERGY **Essar Oil Limited**

PRODUCT	CAPACITY	LENGHT (L)	DIA (D)	NO.(S)	TYPE
MS	20 KL	7.0M	2.01M	1	EAF
HSD	30 KL	7.0M	2.45M	1	EAF

SUBJECT	LAYOUT, SITE PLAN & SECTIONAL ELEVATION OF PROPOSED MS & HSD RETAIL OUTLET.
LOCATION	ON SAMBALH-HASANPUR ROAD (SH - 51), NEAR AT KM. STONE NO.- 113, AT CHAINAGE NO. 113.100KM (RHS), AT KHASRA NO.- 79, VILLAGE- NIZAMPUR SHIRKI, TEHSIL- HASANPUR, DISTRICT- AMROHA IN THE STATE OF UTTAR PRADESH.

REGISTRATION NO. : UP - W - 1865		 CHECKED BY	For Essar Oil Limited <i>CHUDAN VASHA</i>
EXPLOSIVE LICENCE NO.			Authorized Signatory APPROVED BY
SCALE-AS SHOWN	DATE: MAR. 2016	DRG. NO. CR-07/ESS-03/1865/2016	

SECTIONAL ELEVATION WITH RESPECT TO STATE HIGHWAY (SH-51)

SCALE:- 1:200