


SITE PLAN

LEGEND	
01	BUILDING SPACE
02	ALL STORES AND STAFF WASHROOM
03	COMMON TOILET

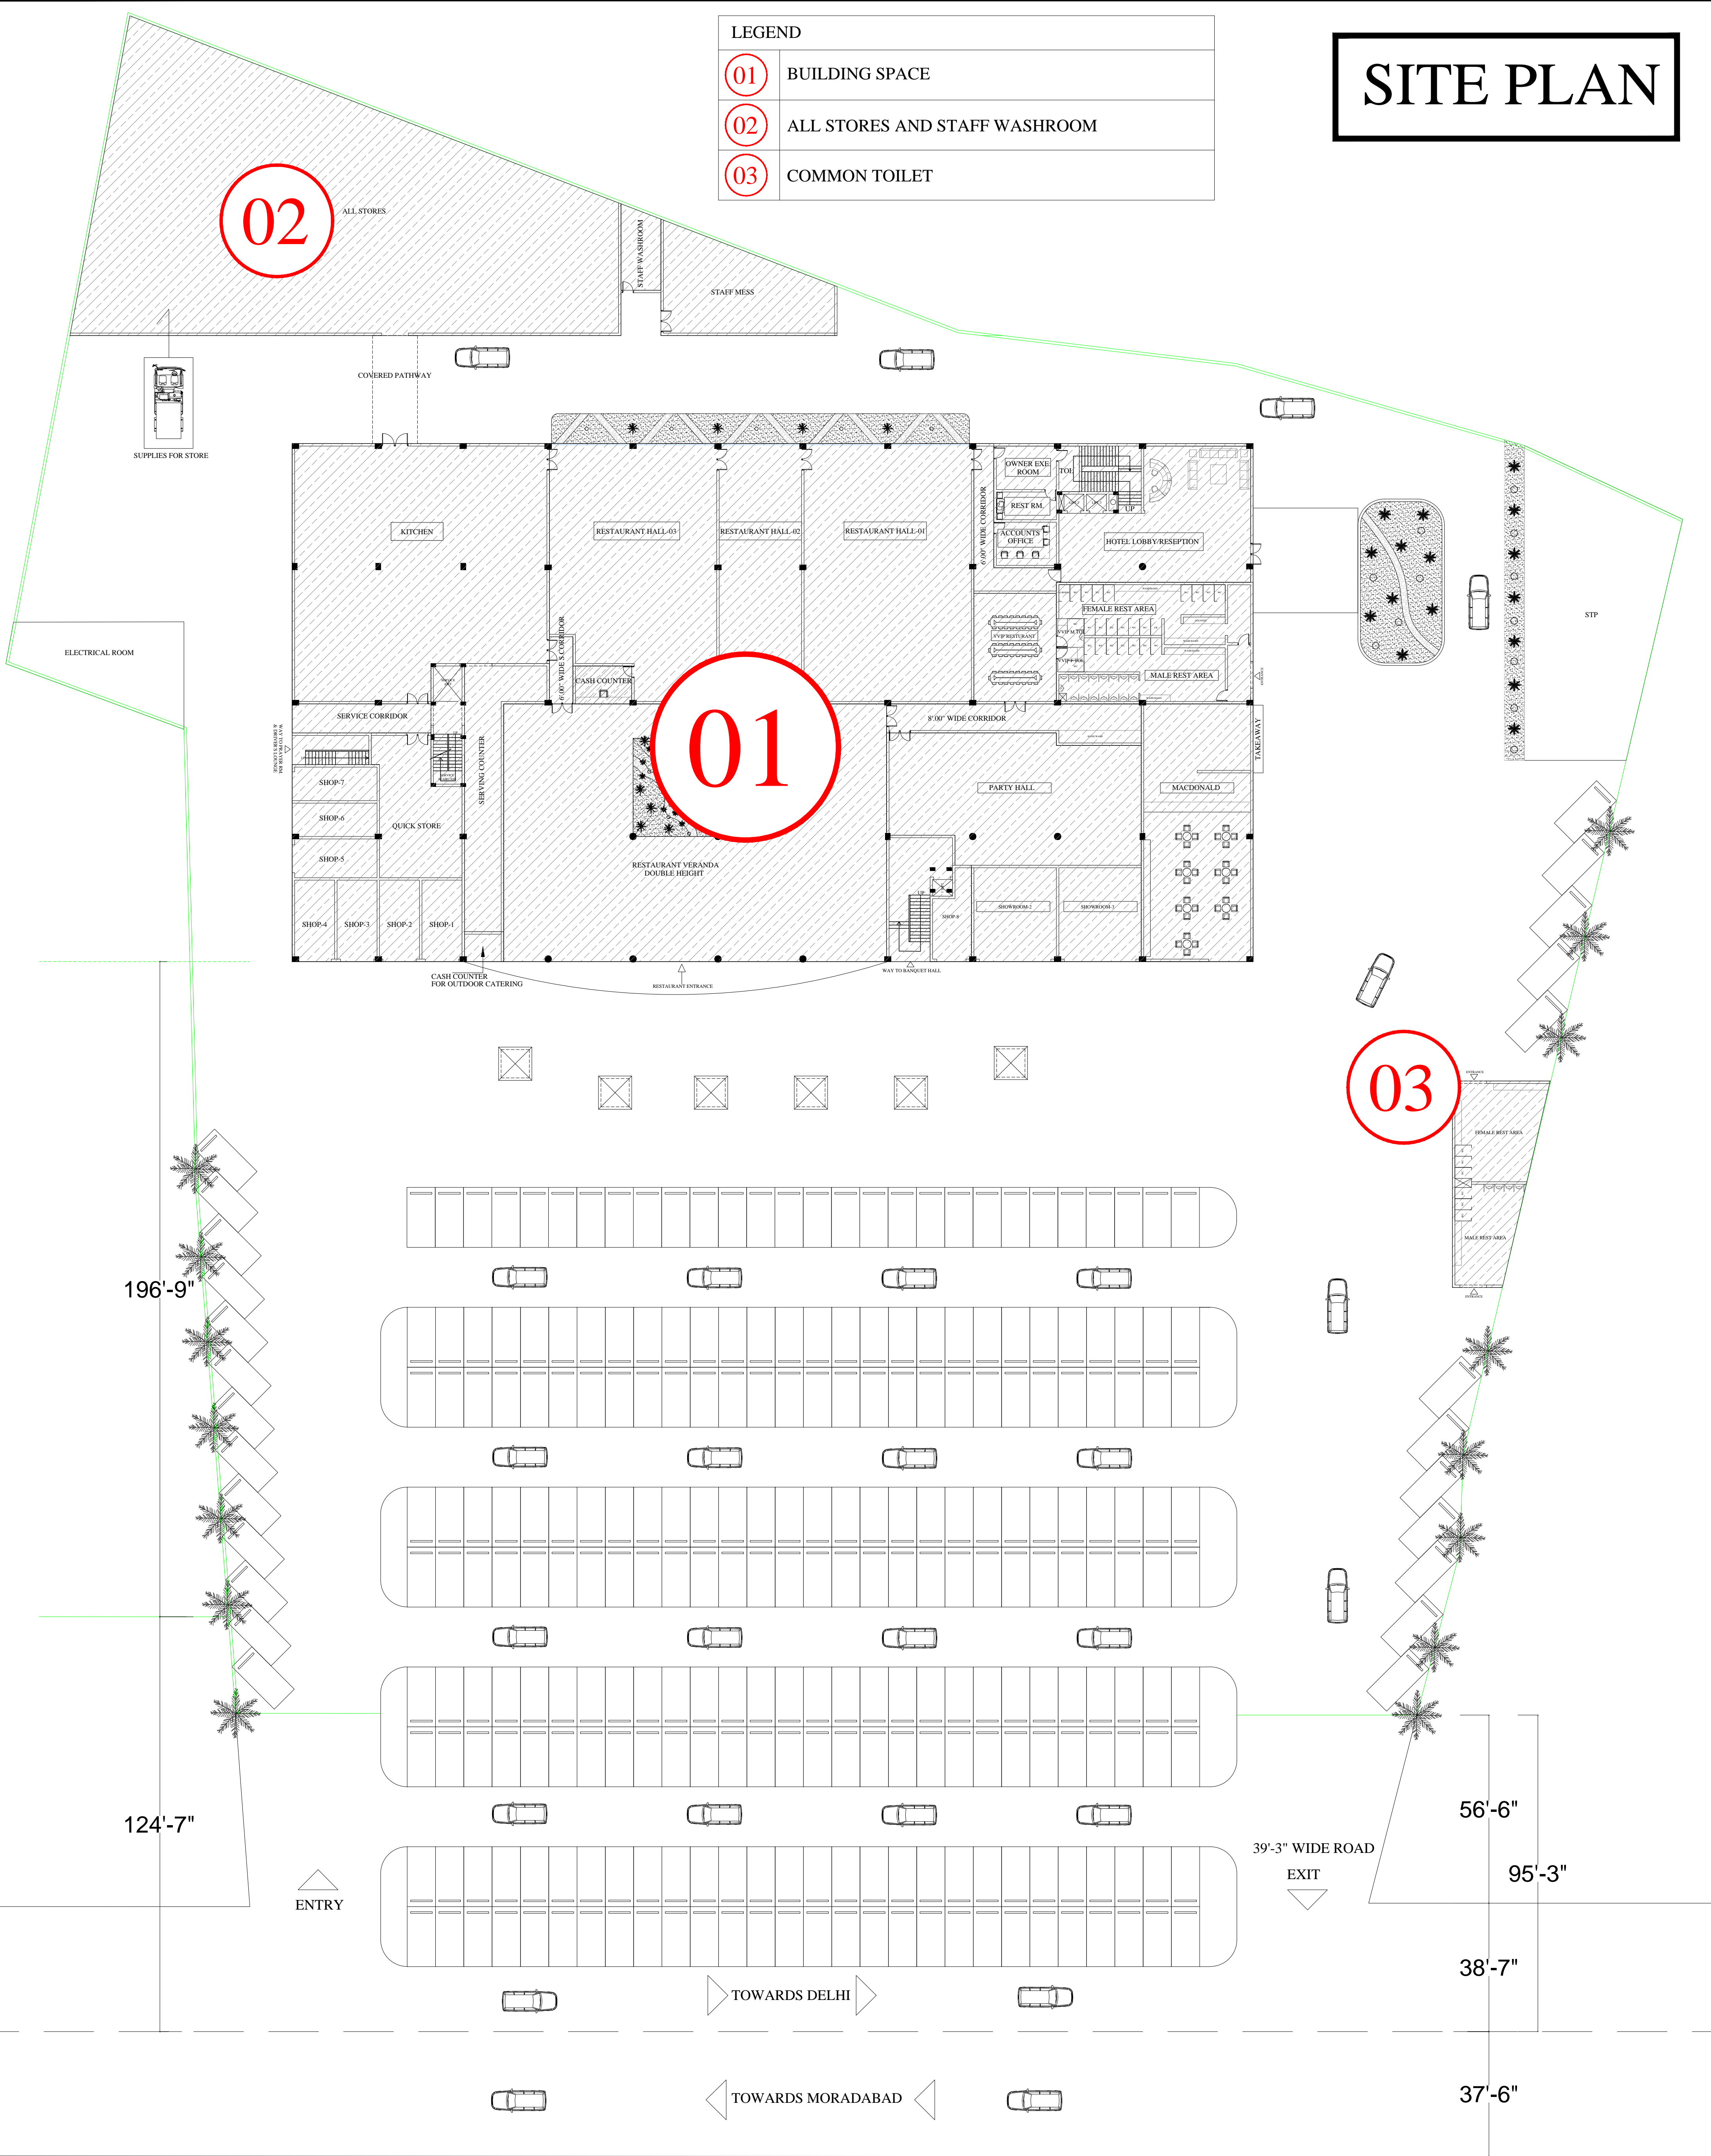

For Mahadev Picnic Spot
Mrs. Santosh Yadav
W/o Harinder Singh Yadav
1272, Raghubeer Kunj, Hapur


OWNER'S NAME
SHIVA DHABA & HOTEL
AT DELHI ROAD
GARHMUKTESHWAR

DISTRIBUTION			ALL DIMENSIONS TO BE READ AND ANY AMBIGUITY IN THE DRAWING MUST BE REFERRED TO THE ARCHITECT.		
DATE	PRINT SIZE	ISSUED TO	SCALE	DRAWN BY	CHECKED BY
02-08-2021			NTS	AMIR.N.K	PARAG AGARWAL
REVISION					
00					

SITE PLAN

ARCHITECT
PARAG AGARWAL
B.ARCH, M.ARCH.

INTERIOR DESIGNER
RUPALI AGARWAL
B.TECH

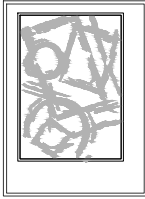

PARAG AGARWAL & ASSOCIATES
AADHARSHILA

175, AVAS VIKAS MKT.CIVIL LINES, MBD.
PH. NO. 2414238,2421724.

