


DESCRIPTION	NOTATION
SCHOOL BUILDING	1
CANTEEN	2
ELECTRIC SUBSTATION	3
GUARDS ROOM	4
DRINKING WATER	5
MULTIPURPOSE HALL	6
TYPE V	7
TYPE III	8
TYPE II	9
TYPE II (FUTURE BLOCK)	10
TYPE III (FUTURE BLOCK)	11

DESCRIPTION	NOTATION
SEPTIC TANK	12
SOAK PIT	13
ASSEMBLY AREA	14
PARK	15
LAWN	16
CAR PARKING	17
CYCLE SHED	18
COVERED PARKING	19

DESCRIPTION/ SPORTS FACILITIES	NOTATION
PLAY FIELD AND TRACK	A
KHO KHO COURT	B
BASKET BALL COURT	C
BADMINTON COURT	D
VOLLEY BALL COURT	E
TENNIS COURT	F
KABADDI COURT	G

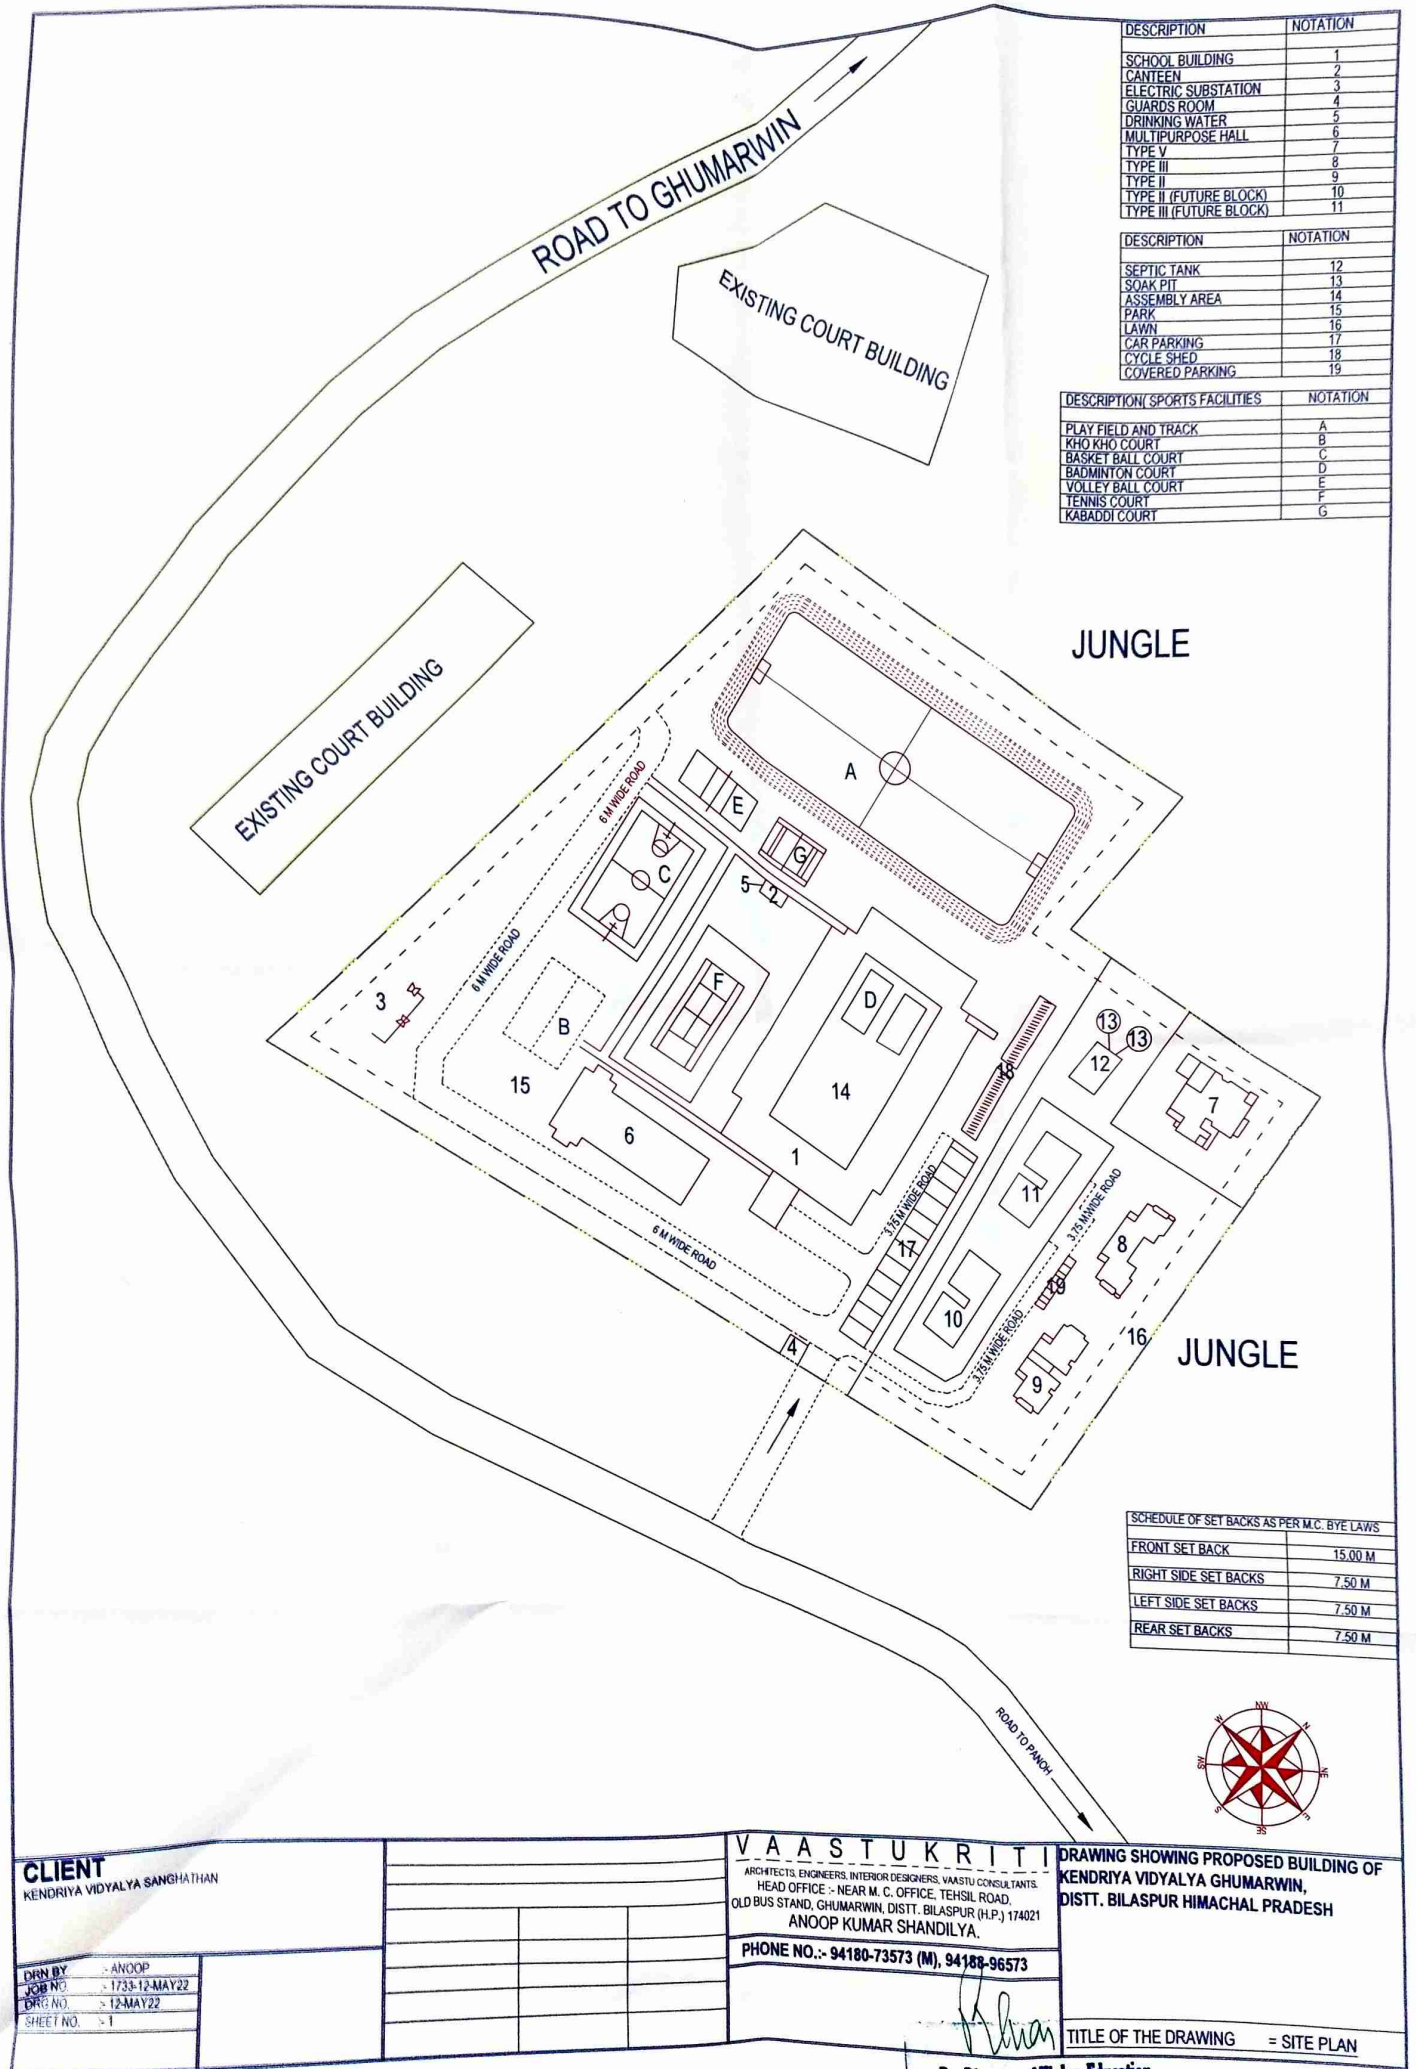

SCHEDULE OF SET BACKS AS PER M.C. BYE LAWS	
FRONT SET BACK	15.00 M
RIGHT SIDE SET BACKS	7.50 M
LEFT SIDE SET BACKS	7.50 M
REAR SET BACKS	7.50 M



CLIENT
KENDRIYA VIDYALAYA SANGHATHAN

DRN BY: - ANOOP
JOB NO: - 1733-12-MAY22
DRG NO: - 12-MAY22
SHEET NO: - 1

VAASTUKRITI
ARCHITECTS, ENGINEERS, INTERIOR DESIGNERS, VAASTU CONSULTANTS.
HEAD OFFICE - NEAR M. C. OFFICE, TEHSIL ROAD,
OLD BUS STAND, GHUMARWIN, DISTT. BILASPUR (H.P.) 174021
ANOOP KUMAR SHANDILYA,
PHONE NO.: 94180-73573 (M), 94188-96573

**DRAWING SHOWING PROPOSED BUILDING OF
KENDRIYA VIDYALAYA GHUMARWIN,
DISTT. BILASPUR HIMACHAL PRADESH**

TITLE OF THE DRAWING = SITE PLAN

**Dr. Director of Higher Education
Bilaspur, Distt. Bilaspur (H.P.)**