




Construction of Link Road from Thapli-Barisher Road to Village -Koti in Tehsil-Morni, Distt. – Panchkula (HR).

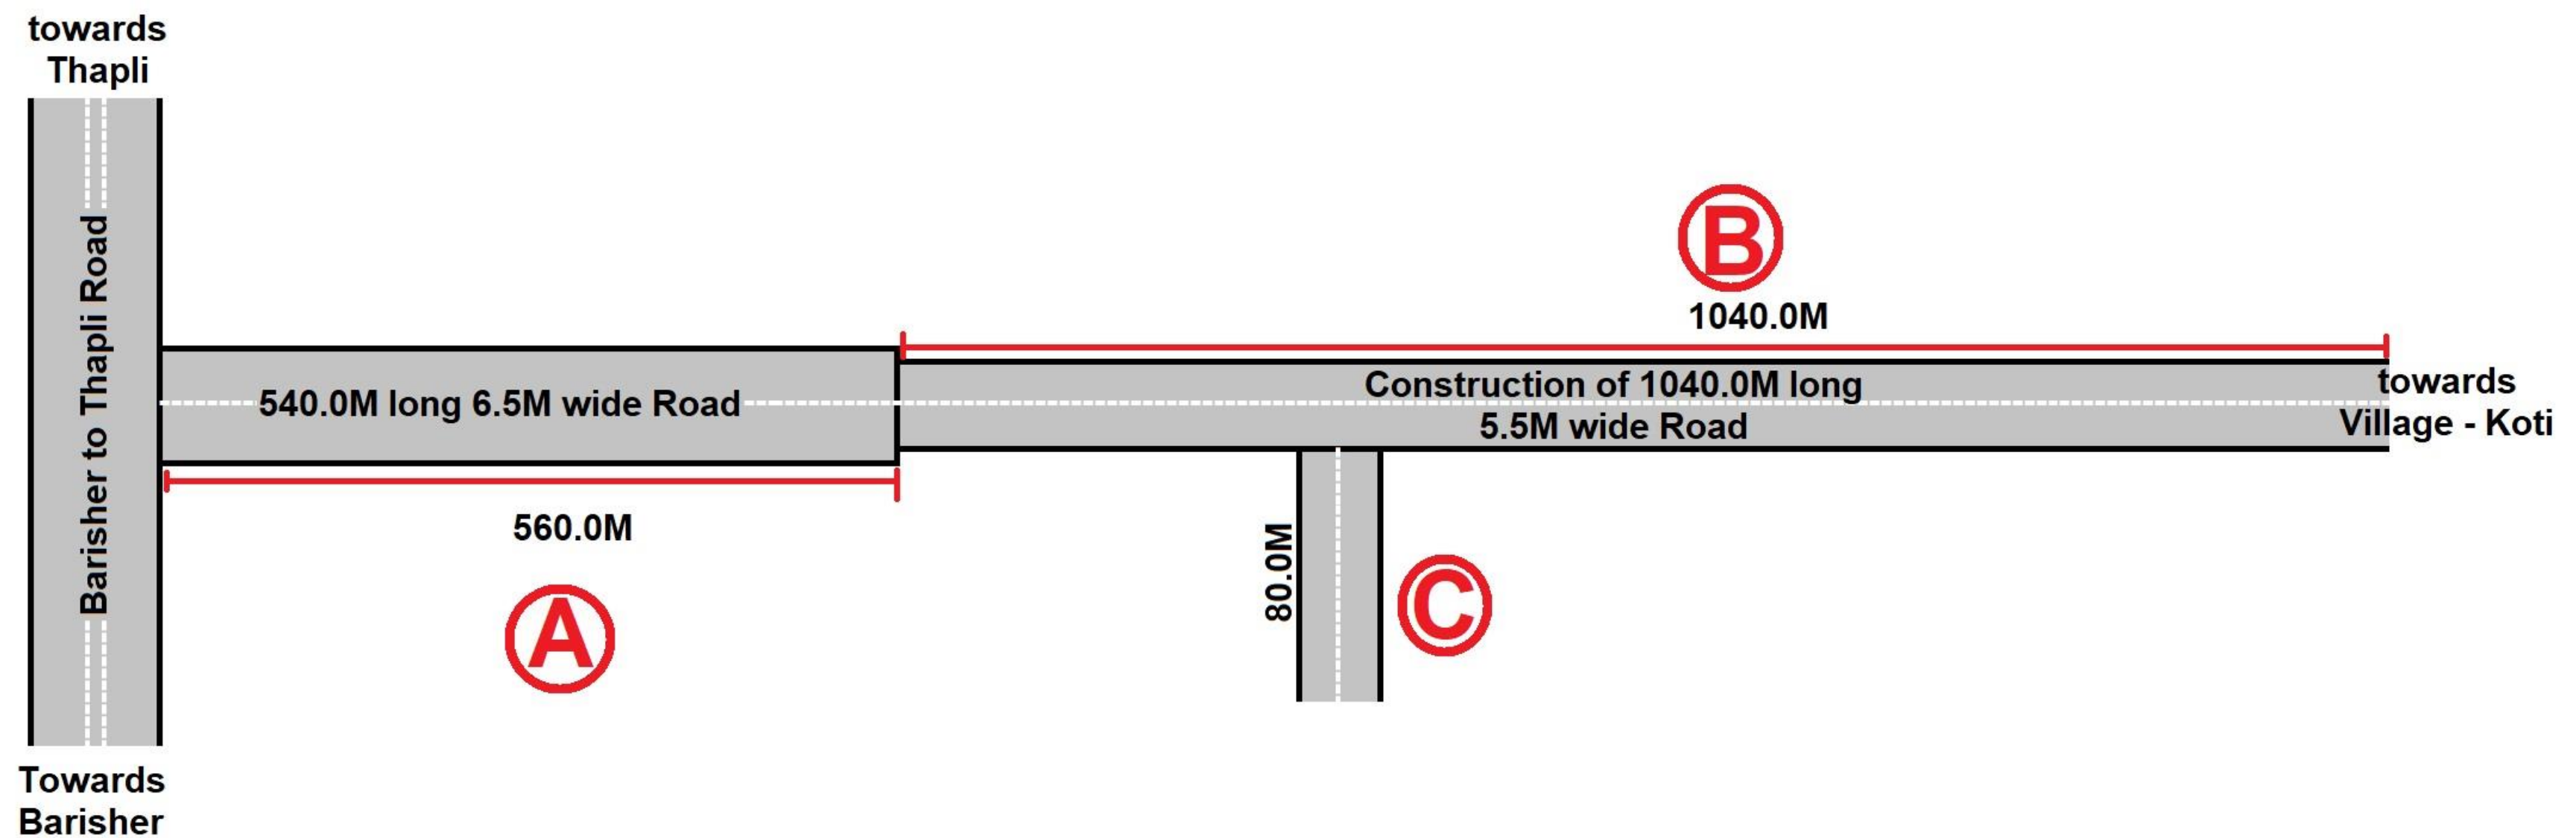

DRAWING NAME: SITE PLAN	Forest Area used 	SCALE: - NTS	DATE: - 02/06/2022	NOTES: -	User Agency: -
PROJECT NAME: - Site Plan for Construction of Link Road from Thapli-Barisher Road to Village -Koti in Tehsil-Morni, Distt. – Panchkula (HR).	$A = 560.00M \times 6.50M = 3640 \text{ SQMT}$ $B = 1040.00M \times 5.50M = 5720 \text{ SQMT}$ $C = 80 \times 5.50M = 440 \text{ SQMT}$ $A+B+C = 3640+5720+440$ $= 0.98 \text{ HECTARE}$ $= 0.98 \text{ HECTARE}$	 PRINCIPAL ARCHITECT: - Ar. NISHANT SINGH ARCHITECTS & INTERIOR DESIGNERS	<ul style="list-style-type: none"> ✦ DRAWING AND DIMENSIONS ARE ONLY TO BE READ AND NOT SCALED. ✦ UNLESS OTHERWISE MENTIONED, ALL DIMENSIONS ARE GIVEN IN METERS ✦ THIS DRAWING SHALL BE READ IN CONJUNCTION WITH RELEVANT ARCHITECTURAL, STRUCTURAL AND SERVICES DRAWINGS. ✦ ALL LEVELS GIVEN IN DRAWING ARE WITH REFERENCE TO THE ROAD LEVEL AS BENCHMARKED AT SITE ✦ ANY DISCREPANCY BETWEEN THE ARCHITECTURAL/ STRUCTURAL OR SERVICES DRAWINGS MUST BE BROUGHT TO THE ATTENTION OF THE ARCHITECT BY THE CONTRACT OR PROJECT MANAGER BEFORE EXECUTION OF THE SAME. ✦ ARCHITECT & CAN NOT BE REPRODUCED IN ANY FORMAT WITHOUT WRITTEN CONSENT FROM THE ARCHITECT. 	 Sub Divisional Engineer Provl. Sub Divn.I. Hr. PWD B&R Br., Panchkula Mr. Anil Kamboj, Sub Divisional Engineer, Provincial Sub Division No. 1, Hr. PWD B&R Br., Panchkula	