


PROPOSED BUILDING PLAN FOR BV FOODS AT P.O MALAKPUR SUNDERCHAK
AD KM0-1 L/SIDE VILLAGE MALIKPUR . TEHSIL PATHANKOT.DISTT.PATHANKOT
(145025).PUNJAB.KHASRA NO -24R/25/1/2 ,33R/4/4 1-1),5/1 , 6-2

For B.V. FOODS

Auth. Signatory

CLOUDED AREA :-
- PROPOSED
LOWER GROUND FLOOR
COVERED AREA = 3973.00 SQ.FT.

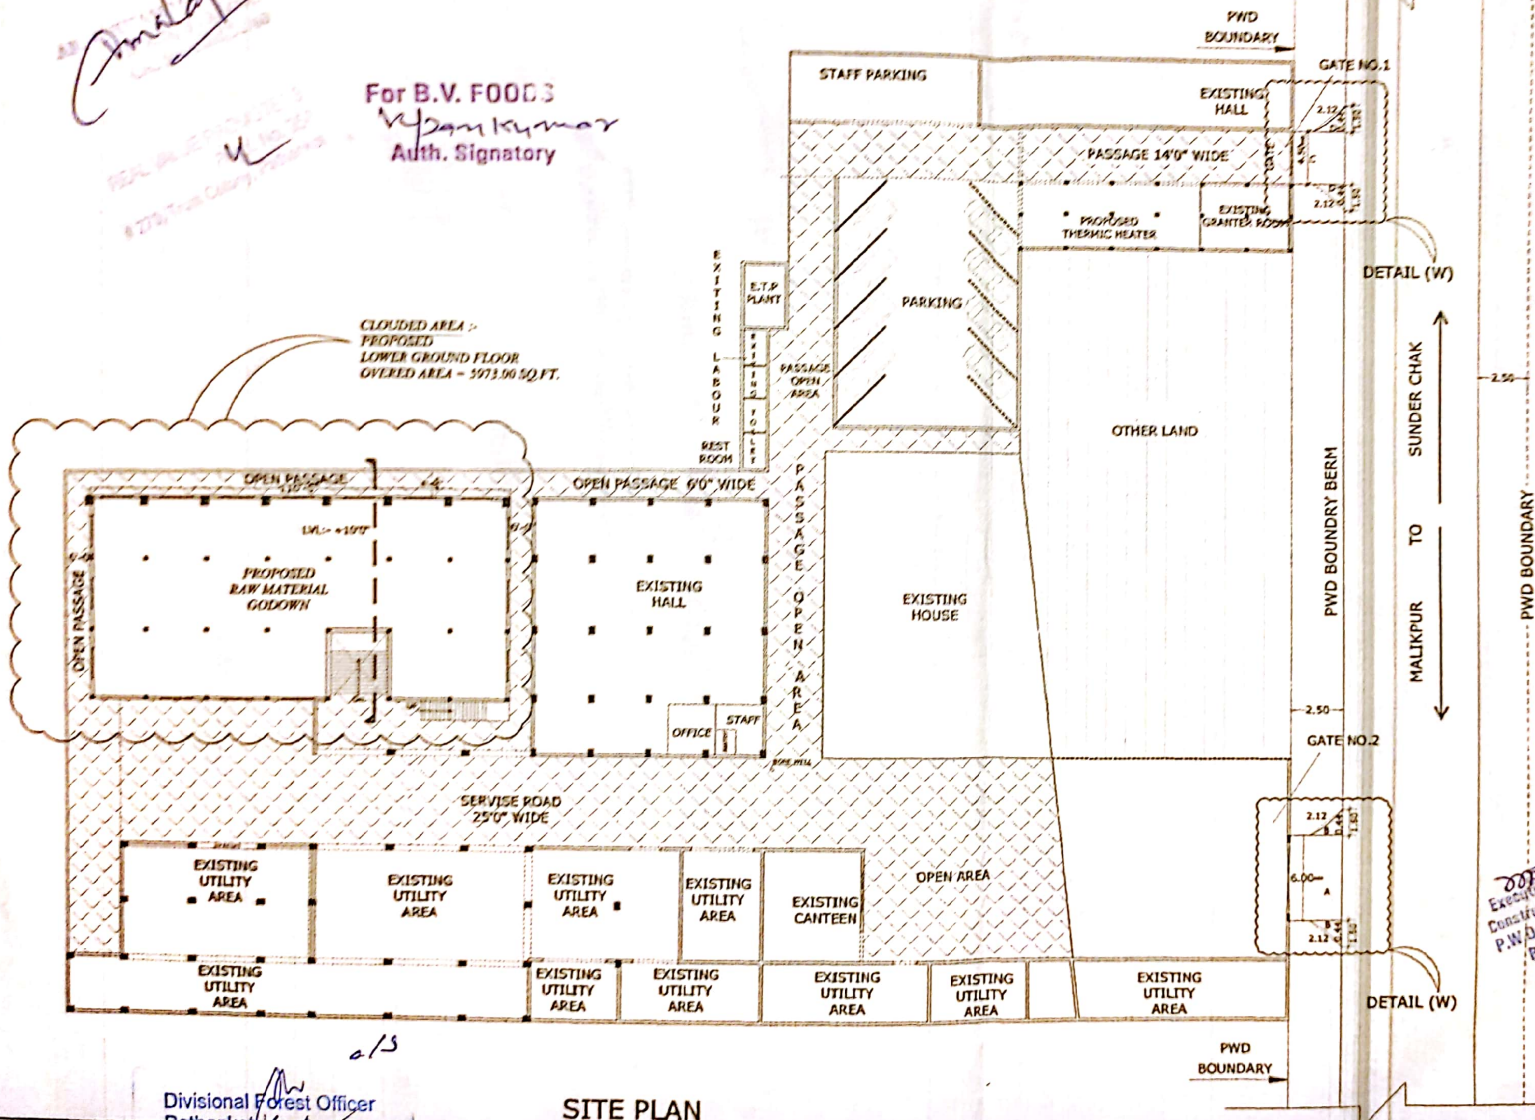

Divisional Forest Officer
Pathankot

SITE PLAN

GATE NO.1	GATE NO.1 AREA OF APPROACHES AREA OF C = $4.50 \times 2.50 = 11.25 \text{ sqm}$ AREA OF D = $2(1/2 \times 1.50 \times 1.50 - 2(1/3 \times 2.12 \times 0.44)) = 1.62 \text{ sqm}$ TOTAL $11.25 + 1.62 = 12.87 \text{ sqm}$	
GATE NO.2	GATE NO.2 AREA OF APPROACHES AREA OF 1A = $6.00 \times 2.50 = 15.12 \text{ sqm}$ AREA OF 2B = $2(1/2 \times 1.50 \times 1.50 - 2(1/3 \times 2.12 \times 0.44)) = 1.62 \text{ sqm}$ TOTAL $15.12 + 1.62 = 16.74 \text{ sqm}$ TOTAL AREA $12.87 + 16.74 = 31.66 \text{ sqm} = 0.0032 \text{ ha}$	

DETAIL (W)

DETAIL (W)

MALIKPUR TO SUNDER CHAK

PWD BOUNDARY BERM

NO.2

DETAIL (W)

REVISED		DATE	DESCRIPTION		ISSN
SHEET					
MR. VIPAN KUMAR S/O SH.JANAK RAJ					
ARCHITECTURE CONSULTANT					
 in DESIGN ARCHITECTS					
279 TRUST COLONY MEDICAL ROAD PITHAMPUR, SASSER 0186-2223211 - +91-9814083211					
REF					
-					
STRUCTURAL & LOCAL CONSULTANT					
-					
REVISIONS					
-					
DRAWING TITLE					
FLOOR PLAN					
PROPOSED PLAN			APPROVED	ISSN	DATE
ARCHITECT					
SCALE	AS SHOWN	ISSN	DATE	STRUCTURE	
DESIGN BY	ARCH			TRIP	
CHECKED BY	ARCH			PAUSE	ISSN
DATE			REV. DWS		
DRAWING NO.					
B/D/V/AR/UT		1-1	0		

Executive Engineer
Construction Division
P.W.D. BBR DIVISION
BATHANKU