
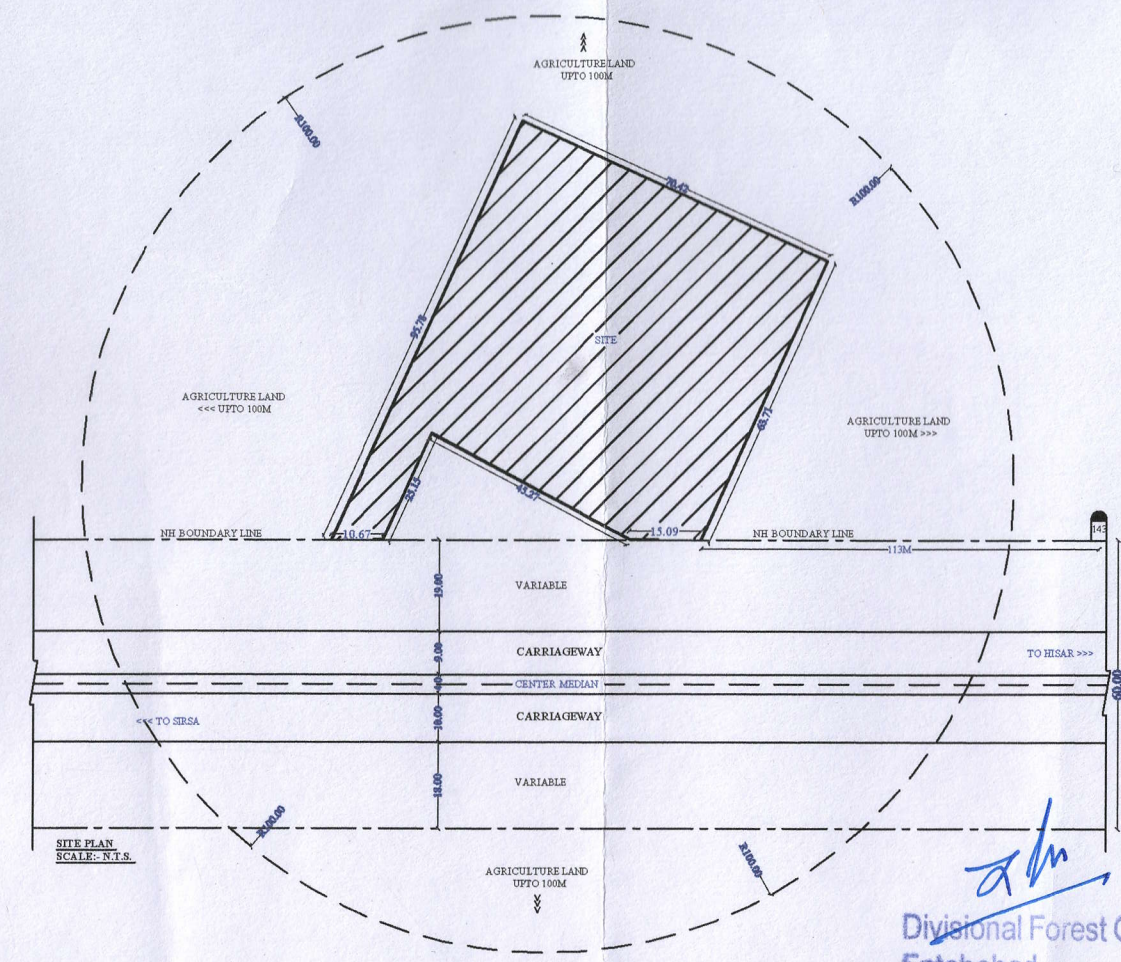
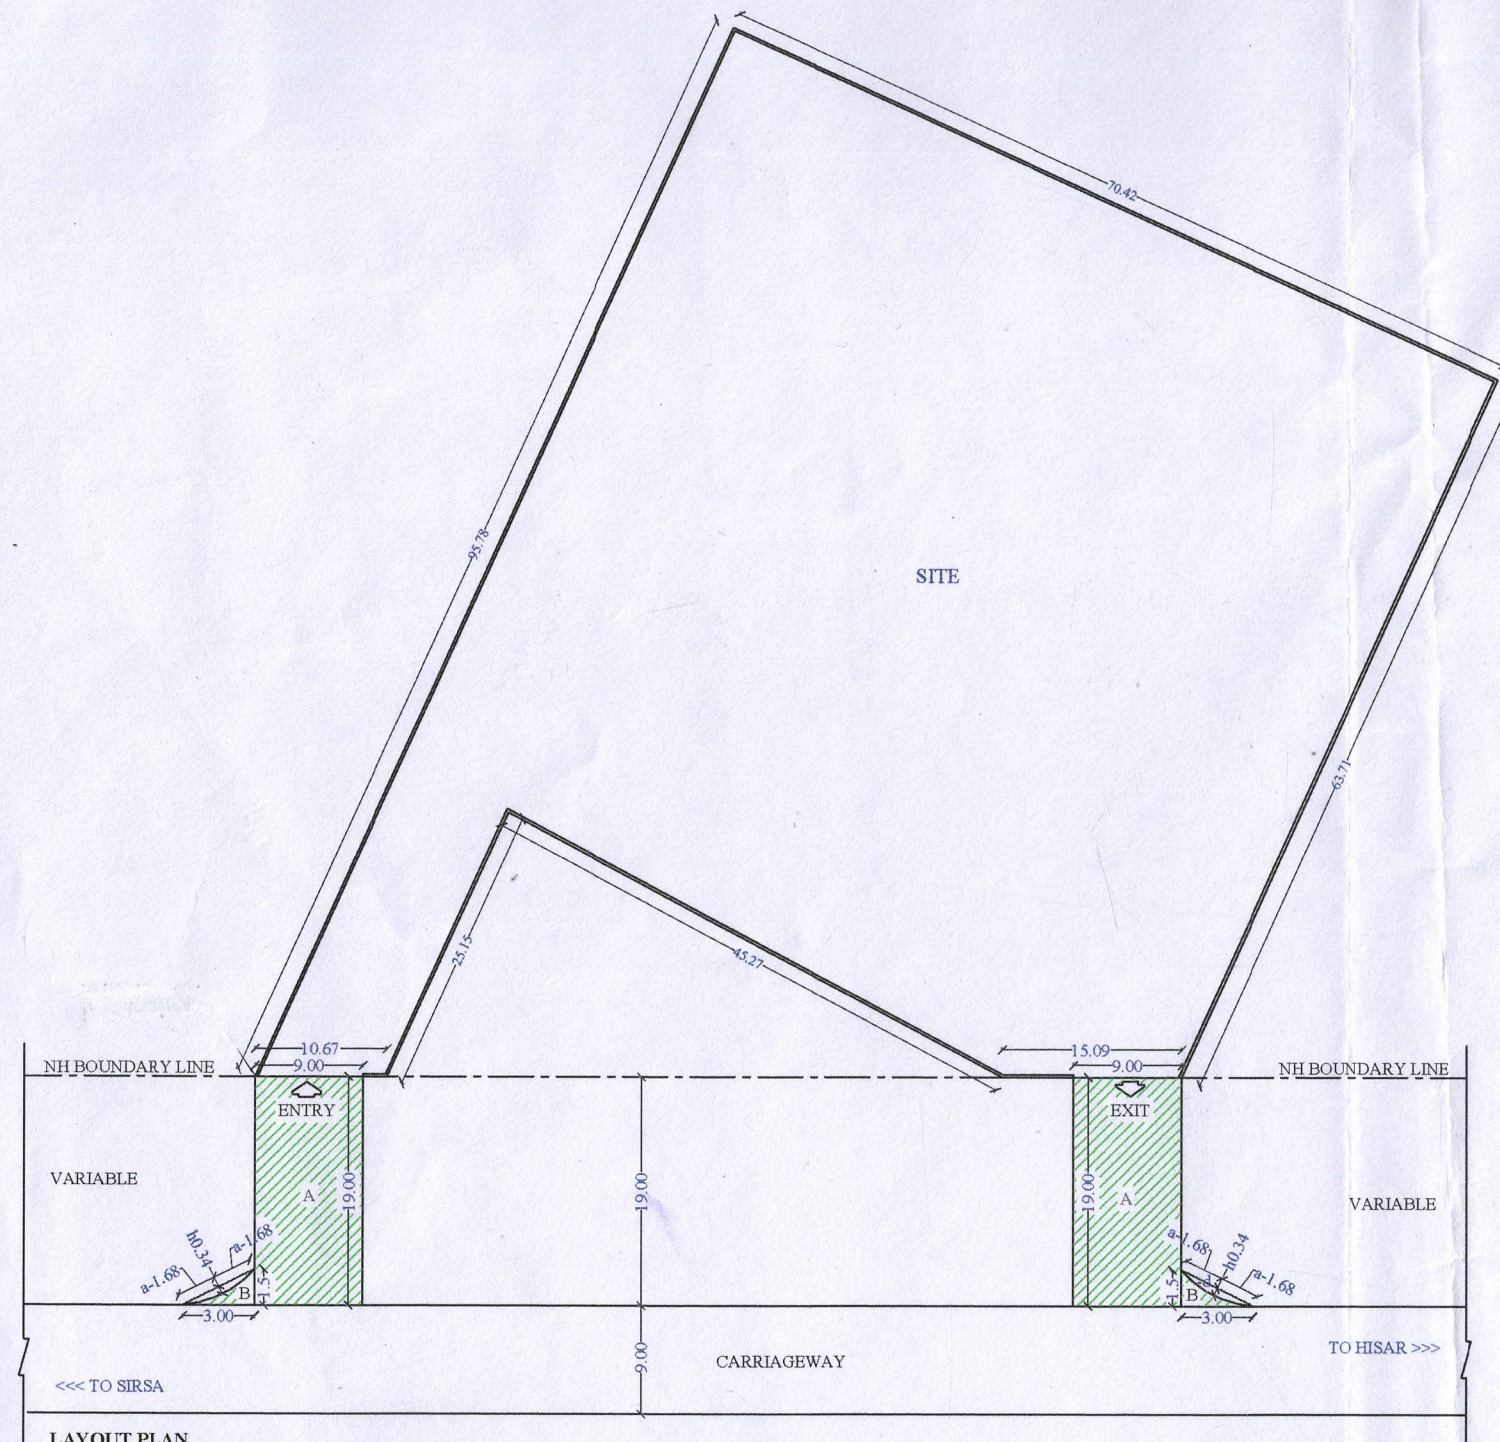
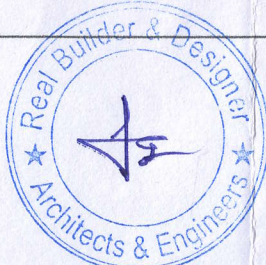


 

[Signature]
Divisional Forest Officer
Fatehabad

LAYOUT/SITE PLAN FOR PERMISSION OF DIVERSION OF FOREST LAND FOR ACCESS TO DHABA ON SIRSA - HISAR ROAD (NH-09), AT NEAR KM STONE 143 (LHS), VILLAGE BADOPAL, TEHSIL & DISTT. FATEHABAD (HR).		 NORTH
KHASRA NO.- 31//22/1/2, 23/1/2, 35//2/2/1, 3/1,		
<u>FOREST AREA :-</u> AREA 'A'X2 = 2(9.00x19.00) = 2x171 = 342.00 SQM AREA 'B' X 2 = 2[(1/2x3.00 x 1.50)-(d)] = 2[(2.25)-(1/2ah)] = 2[(2.25) - (1/2 x 1.68 x 0.34)] = 2(2.25 - 0.76) = 2x1.49 = 2.98 SQM TOTAL AREA (A+B) = 342.00 + 2.98 = 344.98 SQM = 0.0344Ha. NON FOREST AREA = 4933.89 SQM. = 0.4933Ha.	SCALE :- AS SHOWN	
	DRAWN BY :- PARVEEN GUPTA	
	DRG. NO.- Y/FD/PP/BADOPAL/FOREST	
	DATE :- 03.12.2021	
 M/S REAL BUILDER & DESIGNER NEAR PVR CINEMA, OPP. HANU'S SWEETS G.T. ROAD PANIPAT (HR) MOB. NO. 9896098555 MAIL ID : parveen5113@yahoo.com	 Kamal Kiku The Grand Dhabba Partner APPLICANT SIGN.	