

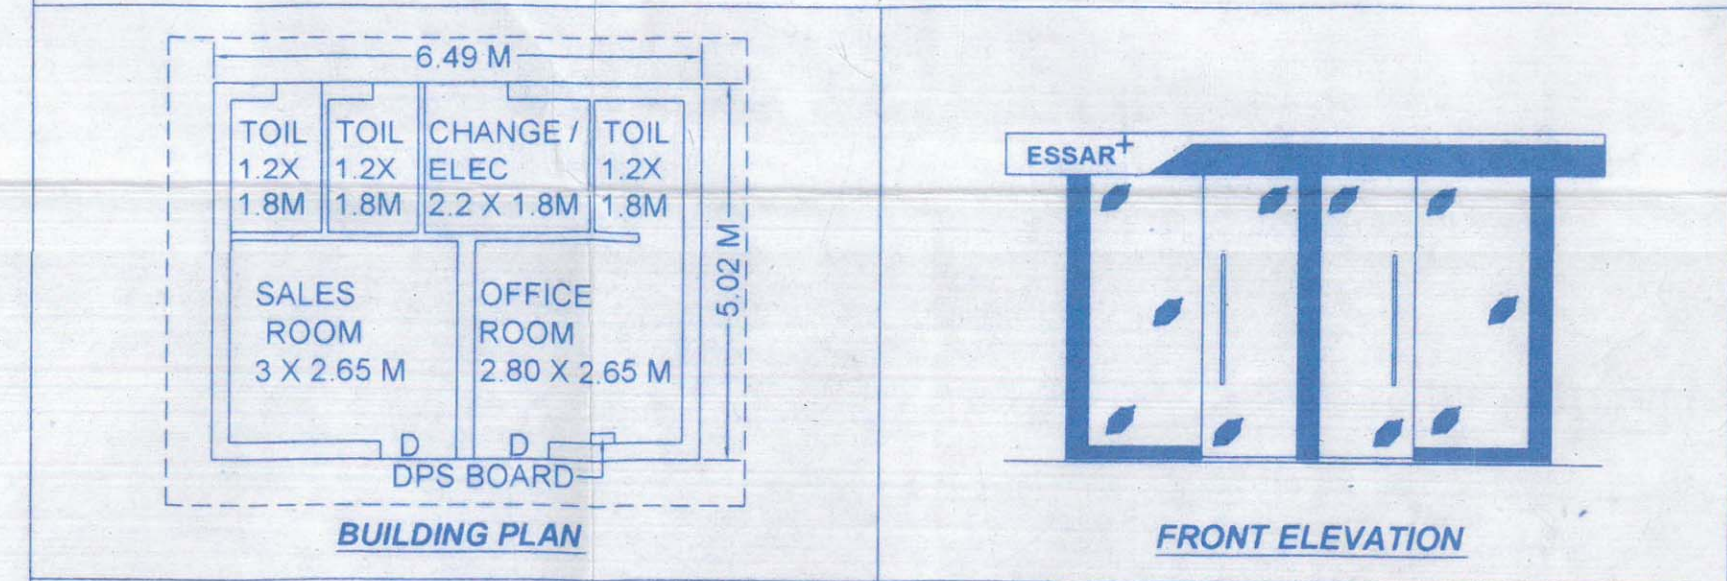
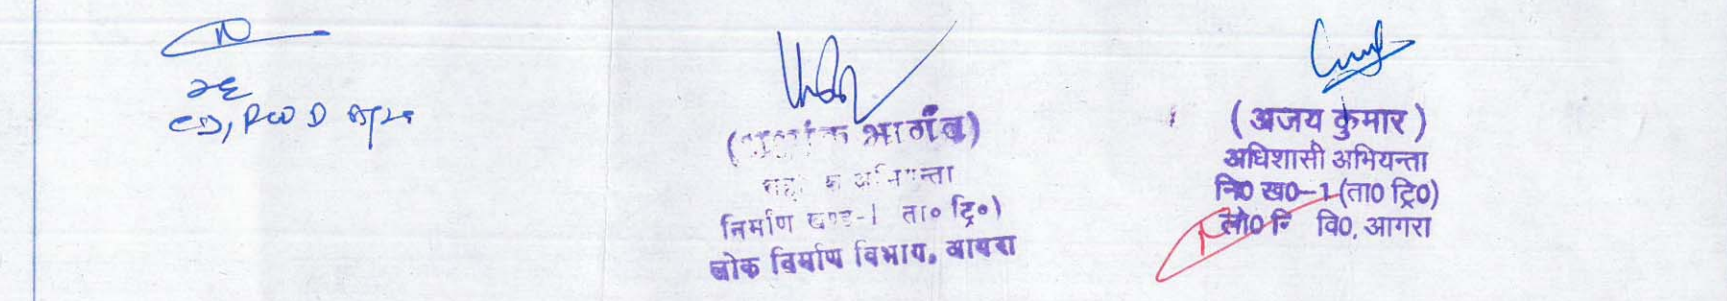
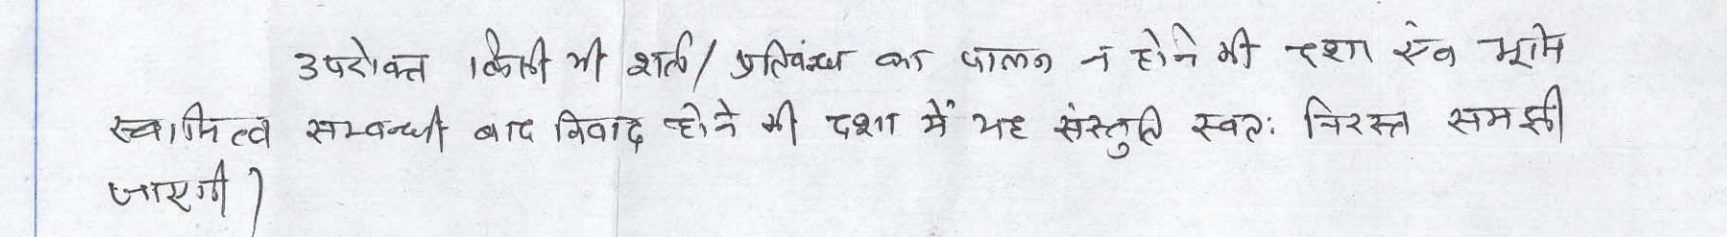
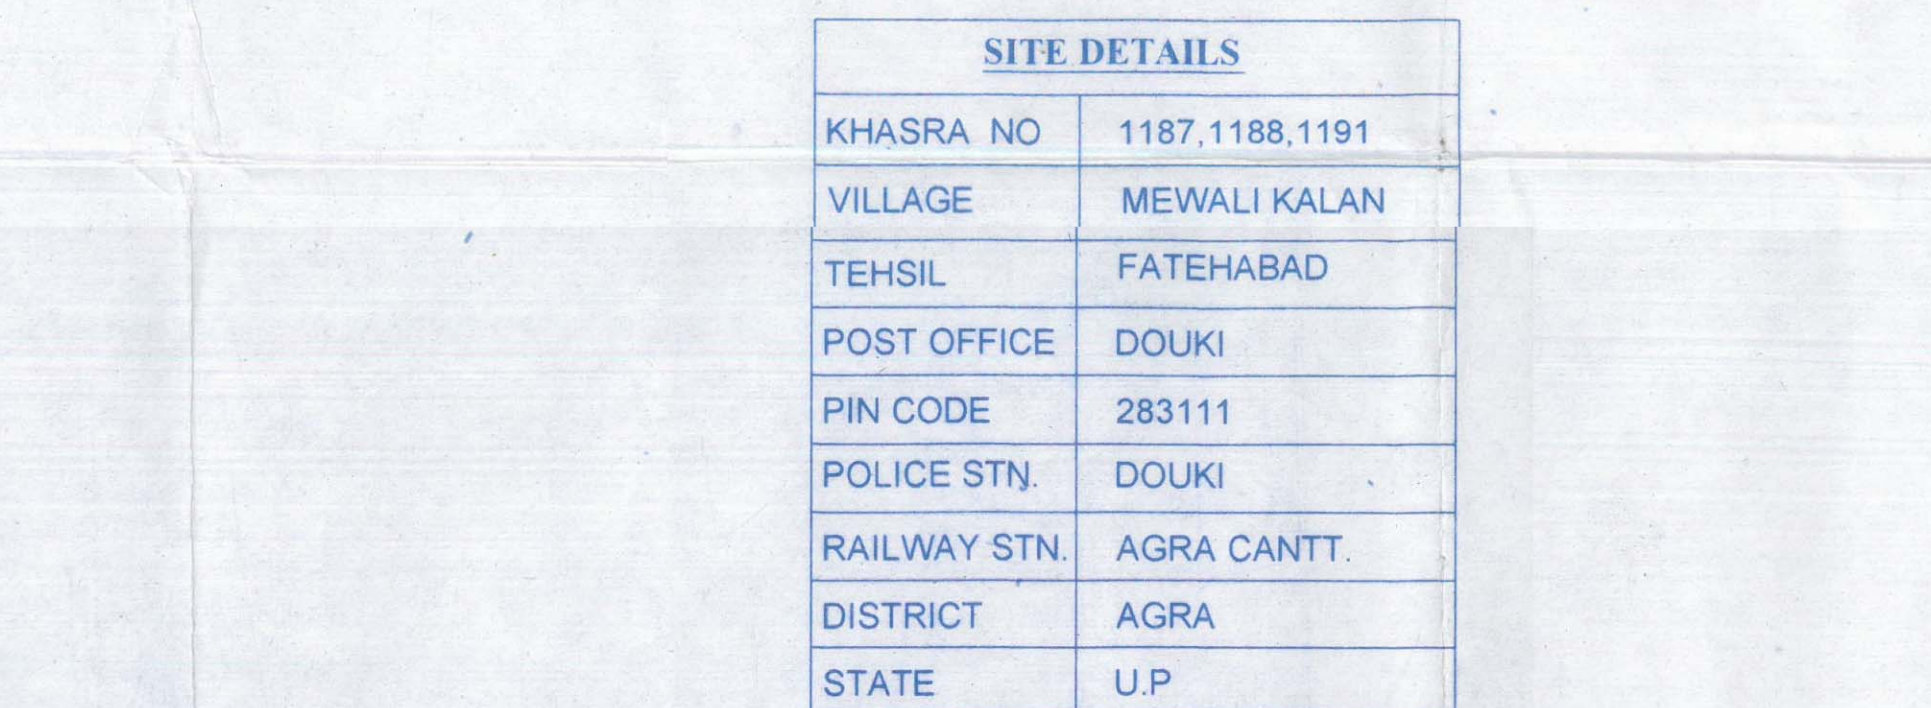


 

NOTES:-

1. VENT PIPE 4.0 M CLEAR ALLROUND FITTED WITH TWO LAYER OF NON CORRODABLE WIRE GAUGE OF 11 MESH /LINER CM SQUARE
2. FILL POINT FITTED WITH CAMLOCK COUPLINGS AIR TIGHT THREADED BRASS CAP DEACINTING FROM TANK LORRY.
3. DIP PIPE WITH CAP ASSEMBLY.
4. ALL ELECTRIC ARE FLAMPPOOF CONFORMING TO IS 2148.
5. ALL THE DOORS OF BUILDING TO BE OPENED OUTWARDLY.
6. NO SEWER OR SURFACE DRAIN WITH IN 6 MTR FORM U G TANK & D.US.
7. PREMISES TO BE USED ONLY FOR STORAGE OF PETROLEUM PRODUCTS.
8. TANK ARE PAINTED WITH TWO LAYER OF HOT BITUMEN OVER TWO COATS OF RED LID PRIMER TO PROTECT AGAINST CORROSION.
9. FIBERATION OF U G STORAGE TANK ARE CONFORMING TO IS 10987:1998 AS PER CCQE NAGPUR ORDER NO G-40(SC)/PMISC 94 DATED 24-02-1999.
10. ALL DIMENSIONS ARE IN MTRS.
11. SB= SAND BUCKETS 10 NO AS PER EXPLOSIVE RULES.
12. FE= FIRE EXTINGUISHERS 10 NO AS PER EXPLOSIVE RULES.
13. TANK SHOULD BE GIVEN HYDRAULIC PRESURE TEST TO BEFORE INSTALLATION AND BEFORE ANY PROTECTIVE COATING IS APPLIED THE TEST SHOULD BE MENTION AT A CONTROLL PRESSURE OF 0.36 K/G/CM2 FOR TWO HOURS.
14. DIP ROAD SUPPLIED WITH THE TANK FOR THIS TYPE OF INSTALLATION SHOULD BE 3280 LONG.
15. FIBERATION THICKNESS OF TANK SHELL PLATES AND END PLATES. 20KL SHELL 6MM, END- 8MM
16. TANK CONFORM TO CLAUSE 124.125&131 OF PETROLEUM RULES 2002.
17. ALL LIGHT POLES FITTED AS PER APPROVALS OF CCQE NAGPUR VIDE LETTER NO-PLM(MB-1)DATED 25.11.03.
18. NATURAL DOWN SLOPE FROM EDGE OF THE ROAD TO CULVERT ON APPROACHES WILL BE MENTION FREE FLOW OF WATER TOWARDS DRAIN.
19. SITES MEETS APPLICABLE AS PER IRC NORMS 1983 WITH LATEST AMMENDMENTS.
20. E.V = EXTENDED VENT PIPE.
21. E.F = EXTENDED FILL POINT.
22. NO HIGH TENSION LINE IS PASSING OVER THE SITE.
23. THE PROPOSED SITE IS FREE FROM ANY TYPE OF LITIGATION AND NO MCASE IS PENDING IN ANY COURT OF LAW.
24. ALL NECESSARY APPROVALS FROM CONCERN DEPARTMENT TO BE OBTAINED
25. THE PROPOSED SITE CONFORM TO IRC NORMS.

<u>Name Of Ro:-</u>		 Essar Oil Limited	
		ESSAR ENERGY <u>LOCATION:-</u>	SUBJECT:- LAYOUT & SITE PLAN OF PROPOSED RETAIL OUTLET ON AGRA-FATEHABAD (SH-62) ROAD IN KM STONE-24 (CH. -23.280), AT KHASRA NO-1187, 1188, 1191, VILLAGE-MEWALI KALAN, TEHSIL-FATEHABAD, DISTRICT-AGRA, STATE-U.P
		<u>REG. NO.:-UP-W- 1575</u> DRAWING NO.-EOL/RO/873/15 DT.-12.01.2015	For Essar Oil Limited  Authorised Signatory
DATE	REVISION	Scale -As Shown Above	AUTH. SIGNATORY

 