

LEGEND	
OF TRAFFIC SIGNS/MARKING	
[A] Private Property Ahead of 100m	[F] No Entry
[B] Private Property Ahead	[G] Compulsory Direction Control
[C] Private Property	[H] No Right Turn
[D] One Way	[I] No Left Turn
[E] One Way	[J] Private Property Board


LAYOUT, LOCATION AND DRAINAGE PLAN OF EXISTING COMMERCIAL/INDUSTRIAL BUILDING OF M/S WAVE BEVERAGES PVT. LTD. AT VILLAGE NAWAN KOT (JANDIALA WML), NH-1 (NEW NH-3), CHKM 441.717 (RHS), ON JALANDHAR - AMRITSAR ROAD, TEHSIL JANDIALA GURU, DIST. AMRITSAR (PUNJAB).

CLIENT :- M/S WAVE BEVERAGES PVT. LTD.
REGD. OFFICE:- 228, E-BLOCK, RANJIT AVENUE, AMRITSAR.
AUTHORIZED SIGNATORY:-
SH. GURDEEP SINGH KANDHARI (MANAGING DIRECTOR).

- NOTES
- CERTIFIED THAT ALL THE TRAFFIC SIGNS ARE AS PER IRC: 67-2012 AND IRC: SP-59-2014. ROAD SAFETY MARKINGS WILL BE AS PER IRC: 35-2015.
 - CERTIFIED THAT THERE IS NO ANY BARRIER OF SALES TAX ETC. WITHIN 1 K.M. RANGE.
 - ALL THE STANDARD CONDITIONS HAVE BEEN SATISFIED.
 - ALL THE DIMENSIONS ARE IN METRES UNLESS OTHERWISE SPECIFIED.
 - STORM WATER OF OUR BUILDING WILL NOT DISTURB NEW NH-3.
 - 1.00M WIDE SLAB TYPE CULVERT AS PER IRC: SP-13-2004 WILL BE PROVIDED BY US.
 - LEVEL OF STAIRING POINT OF PROPERTY LINE/PLINTH LEVEL WILL BE KEPT BELOW FROM NH ROAD LEVEL.
 - WE WILL NOT DEMAND ANY GAP IN CENTRAL VERGE IN FRONT OF OUR PLOT.
 - WE WILL NOT CONSTRUCT ANY PUGCA STRUCTURE WITHIN 10M IN OUR LAND.
 - THE MORTHIN INSTRUCTION SHELL NOT VIOLATED.
 - CERTIFIED THAT THE ALL MORTHIN CONDITIONS HAVE BEEN SPECIFIED.
 - CERTIFIED THAT WE WILL APPLY THE CASE FOR RENEWAL AFTER 15YEAR FROM THE DATE OF ISSUE.
 - WE WILL PAY THE NECESSARY FEE FOR THE USE OF NH LAND WHENEVER ASKED BY THE AUTHORITIES.
 - 455.00X5.50M WIDE PROPOSED SERVICE ROAD INCLUDING WIDE DECELERATION LANE WILL BE CONSTRUCTED BY M/S WAVE BEVERAGES PVT. LTD. & WILL BE MERGED WITH EXISTING ACCELERATION LANE OF ANSAL CITY WHICH IS ALREADY APPROVED.

DWG. NO. TCS/P/NH-29/13
APPLICANT:-
CONSULTANT:-
HIGHWAY ADMINISTRATOR:-

The Cyber Space
G-225/2, Phase no. 3, 1st floor,
Sardar Sarbajit, G.T. Road,
Punjab, India, Amritsar
Contact No. 9918076103/74

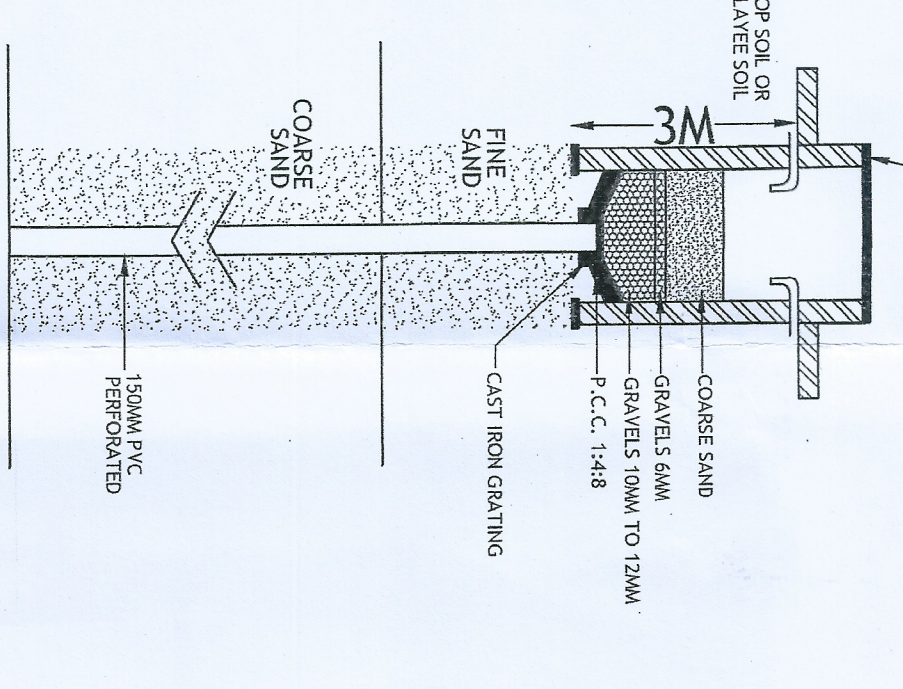

SECTION AT RECHARGE BORE WELL
SCALE: 1:100



DRAINAGE PLAN
SCALE: 1:1000

LOCATION PLAN
SCALE: 1:4000

X-SECTION OF APPROACH ROAD
SCALE: 1:30

X-SECTION OF INSPECTION CHAMBER WITH REMOVABLE IRON COVER
SCALE: 1:20

SEC. DETAIL OF 1M SPAN R.C.C. SLAB CULVERT
AS PER IRC: SP-13-2004
SCALE: 1:50

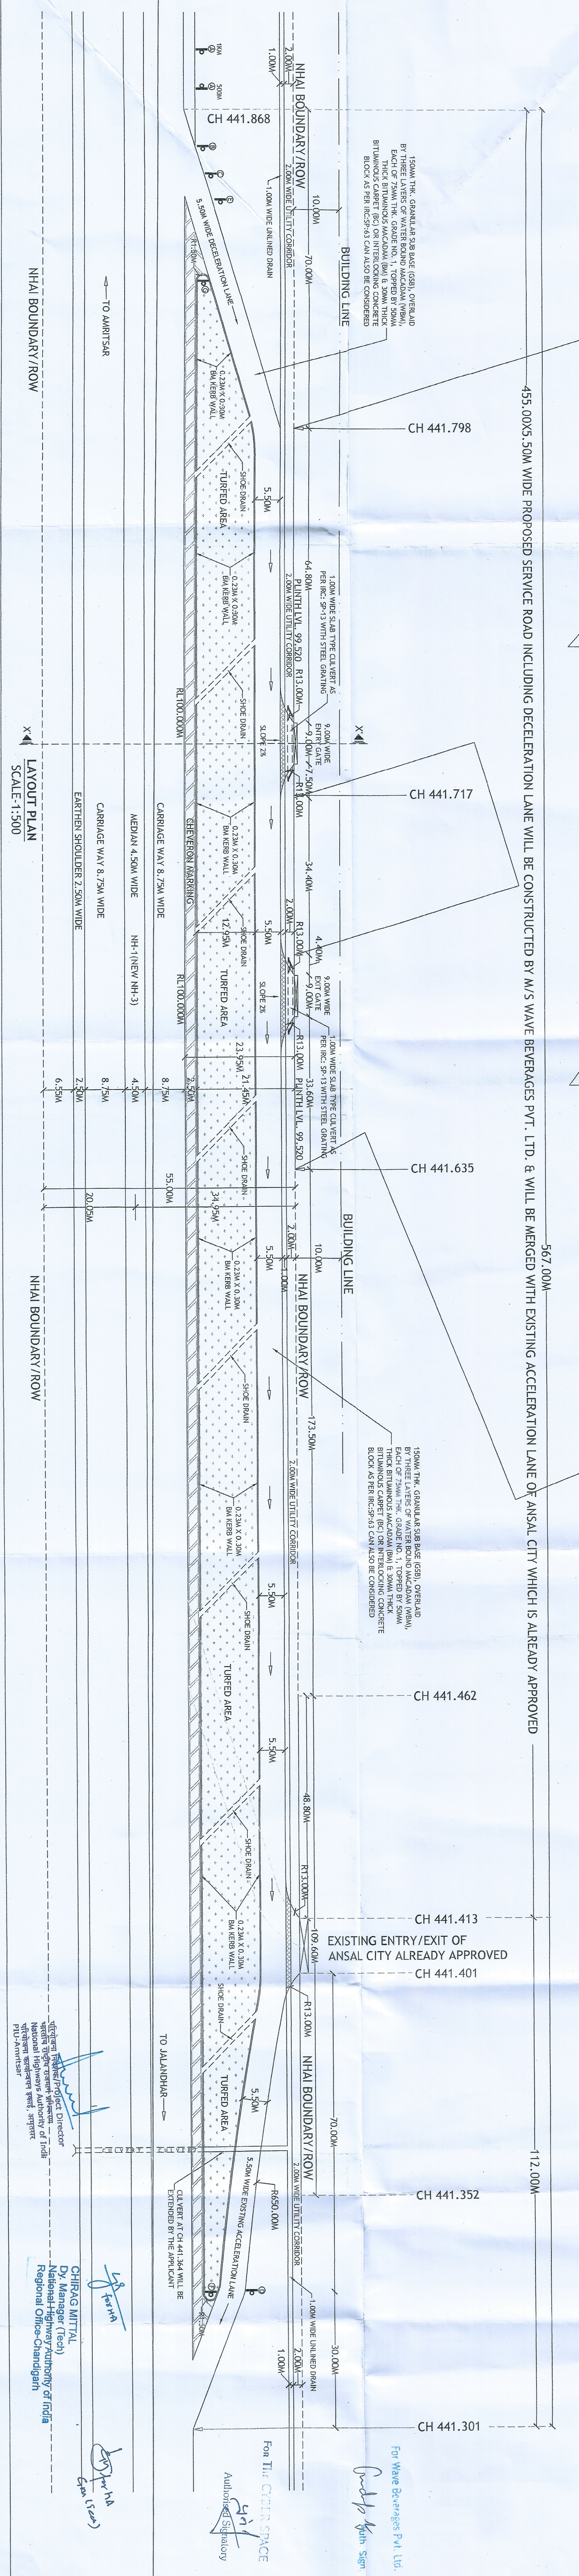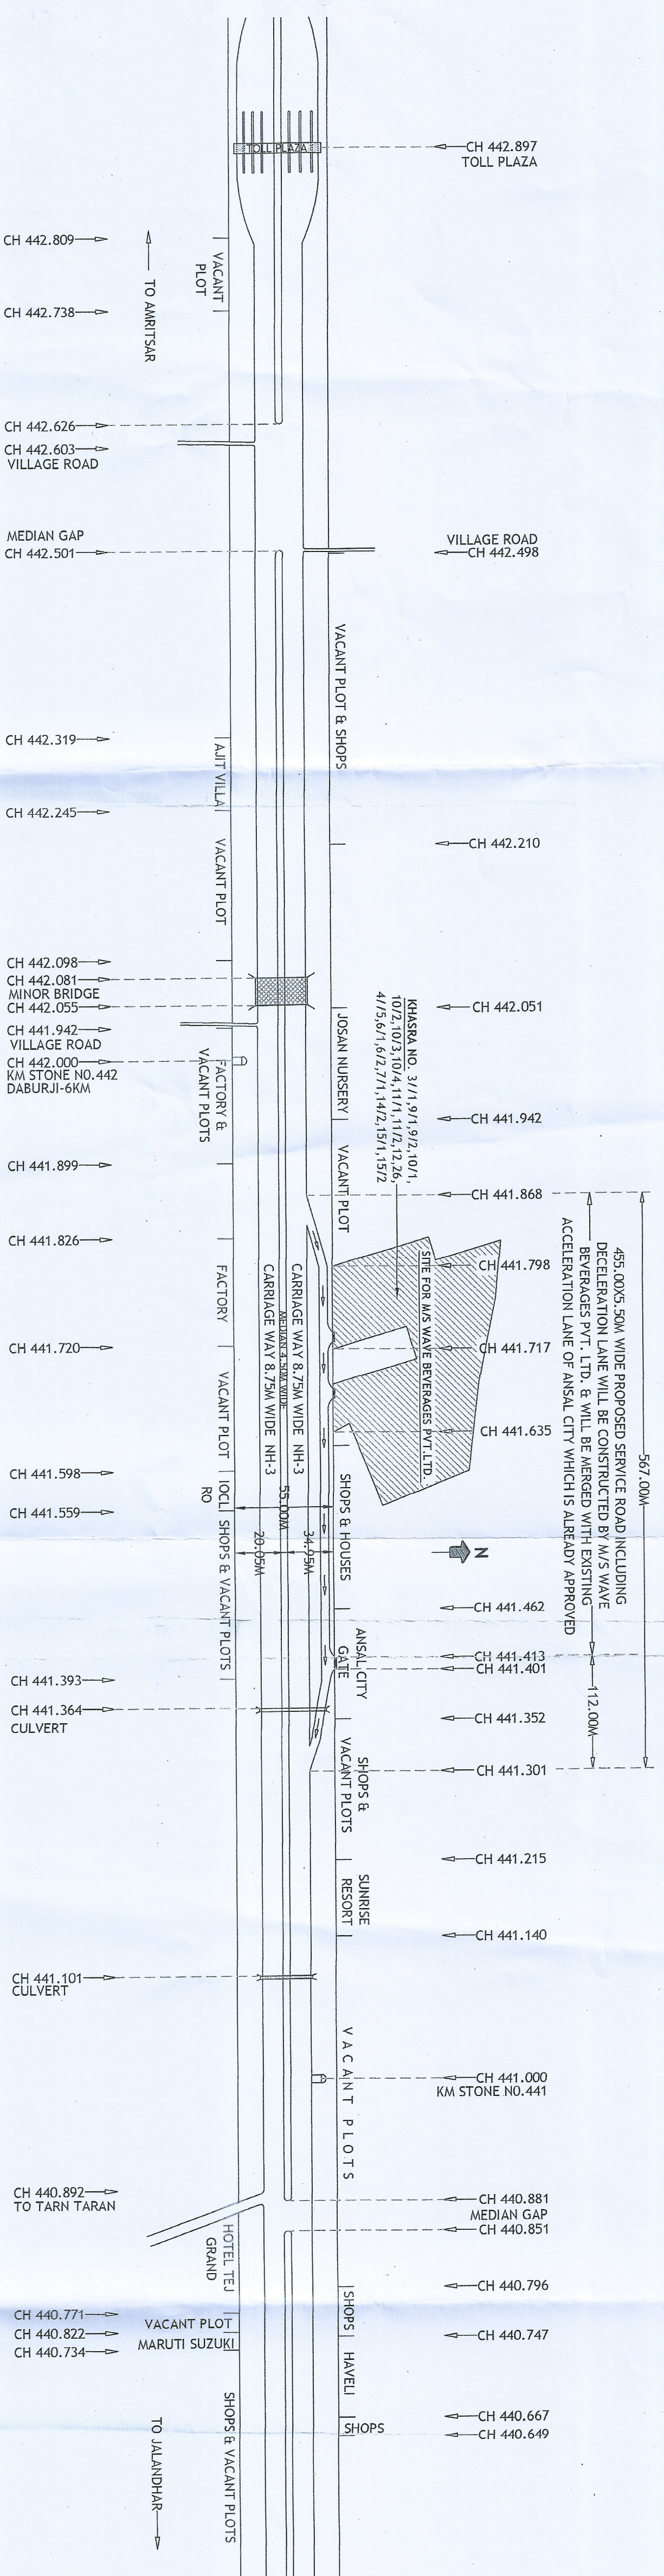

CHIRAG MITAL
Dy. Manager (Tech)
National Highway Authority of India
Regional Office-Chandigarh