


REVISED PROPOSED LAYOUT PLAN OF STONE MINING/QUARRY OF " M/S BUSHAHR LAGHU UDYOG, PROP. SMT. KANEGTU DEVI" AT KH. NO. $\frac{13}{1}$, $\frac{22}{1}$ & $\frac{14}{1}$ DPF PASHADA TEHSIL RAMPUR, DISTT- SHIMLA H.P

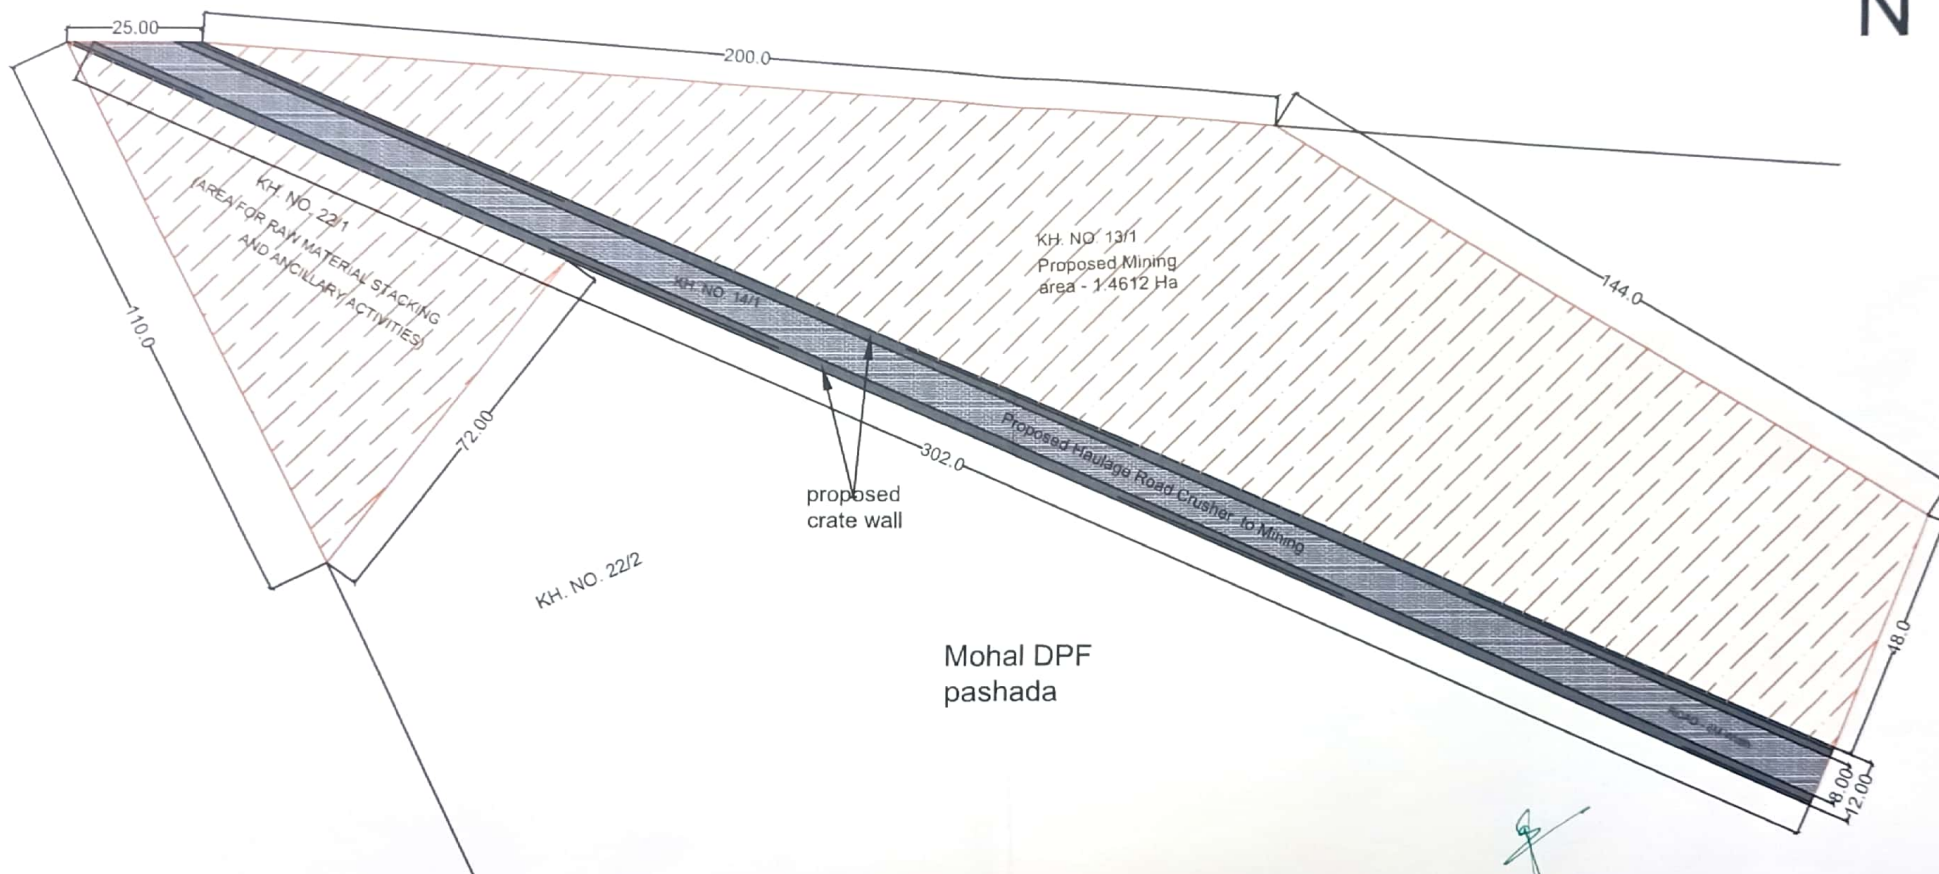

LEGEND INDEX

-  LEASE BOUNDARY
-  PROPOSED MINING AREA
-  CRATE WALL
-  PROPOSED HAULAGE ROAD

AREA STATEMENT:-

PROPOSED AREA FOR MINING = 14612SQM
 ANCILLARY ACTIVITIES. =4837.00SQM
 HUALAGE ROAD =2083SQM
 TOTAL AREA =21532.00SQM

M/S BUSHAEIR LAGHU UDOG PASHADA,


PROP - SMT. KANEGTU DEVI

SCALE : 1:1500

DARNING TITLE:-

REVISED CRUSHER & QUARRY SITE PLAN

SIGNATURE OF APPLICANT.

 M/s. Bushahr Laghu Udyog

 Authorised Signatory

(SIGNATURE OF GPA HOLDER)


 Dy. Conservator of Forests
 Rampur Forest Division
 Rampur Bushahr (H.P.)


VASTUKAR & ASSOCIATES
 PROP:- VINOD RANTA
 Architects, Engineers, Surveyors, G.L.S. Map, Construction & Consultants
 (Regd. TCP & M.S.A.E.)
 UDYAM Regd. No. UDYAM-HP-09-0050181

