







SITE PLAN FOR M/s MODREN STEELS INDUSTRY, AT SADHOURA -NARAINGARH
- RAIPUR RANI ROAD (SH-01), AT KM. 67.220 (LHS) AT VILL : SARAKPUR,
TEHSIL -RAIPUR RANI, DISTT. - PANCHKULA (HR.)

ARCHITECT SIGN

For Modern Steel Industry
Partner

ARCHITECT, INDUSTRIAL DESIGNER & VALUERS
PANCHKULA ROAD SARA CHOKK, SARA (AMBALA)
PH. - 099922-57831, 099911-00203
TITLE :- LAYOUT PLAN

DATE : 12.09.2021	DRG. NO. :- BCA-3373	REV. :- 00
-------------------	----------------------	------------

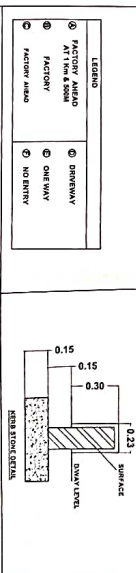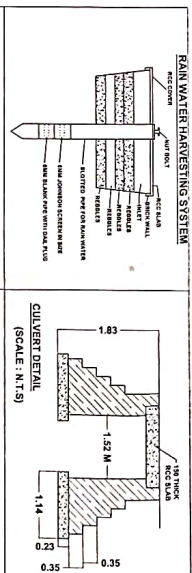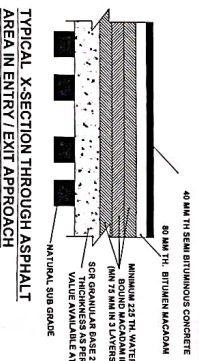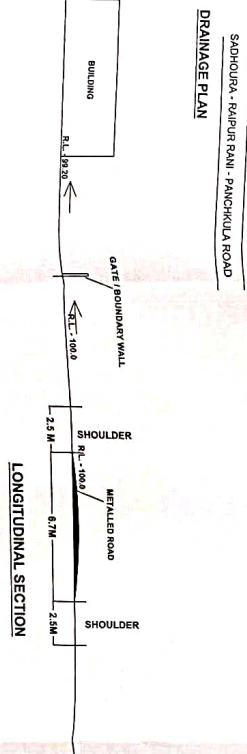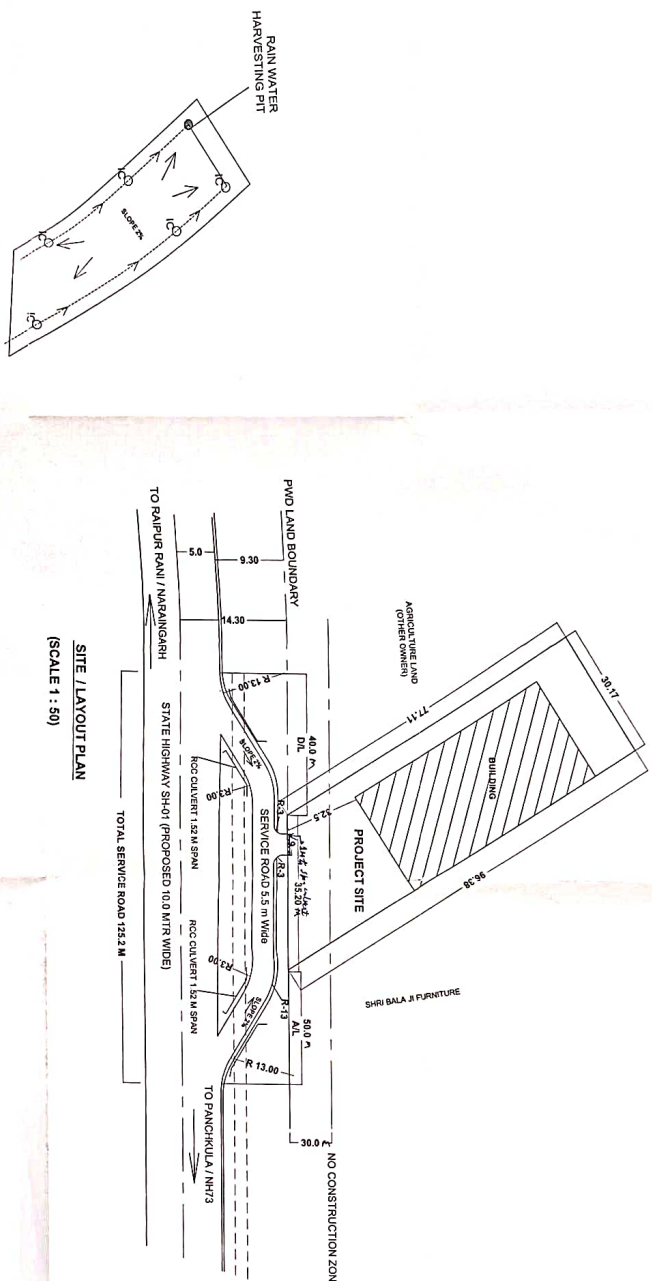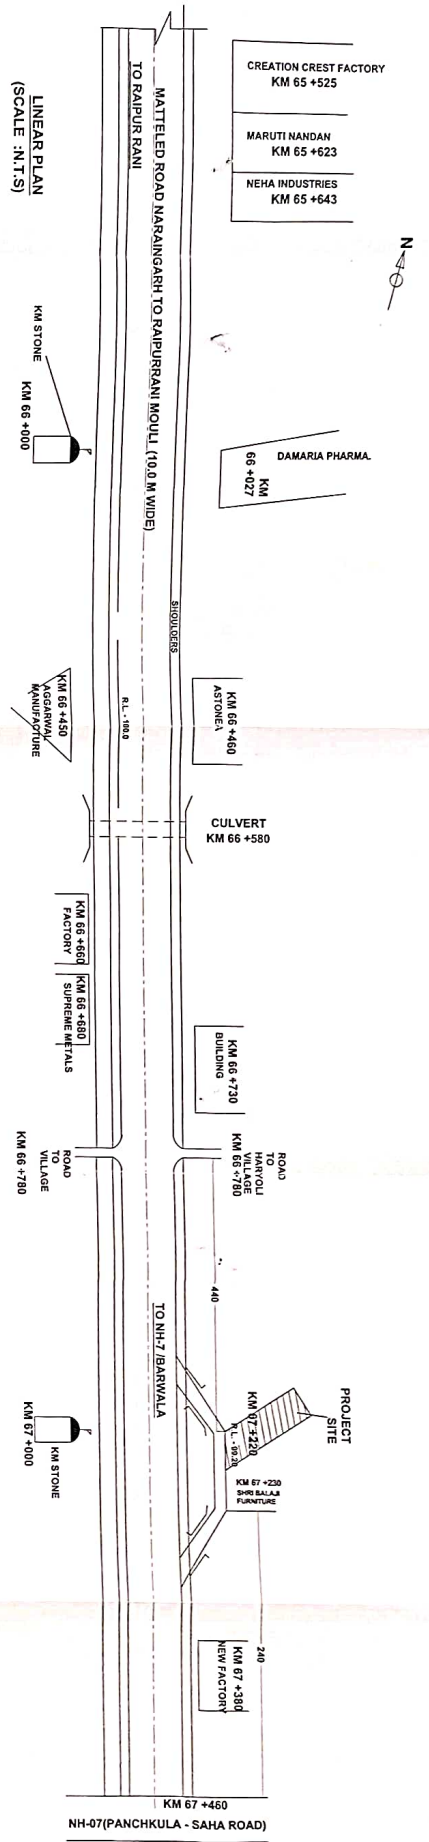

NOTES:-

1. ACCESS ROAD SHALL BE 5M X 5M CONC. ROAD.
2. ALL THE PAVEMENT MARKING SHALL BE AS PER IRC 23-1987.
3. THE SEPARATION BETWEEN THE ROAD AND THE PROJECT SITE SHALL BE 10M.
4. THE SEPARATION BETWEEN THE ROAD AND THE PROJECT SITE SHALL BE 10M.
5. CULVERT SHALL BE PROVIDED IN THE LINE OF STORM DRAIN.
6. ALL THE DIM. ARE IN MM UNLESS MENTIONED.

SITE PLAN FOR M/S. MODERN STEELS INDUSTRY AT SADOHOURA - NARANGARH - RAIPUR RANI ROAD (SH-07), AT KM. 67.220 (LHS) AT VILL. : SARAPUR, TEHSIL-RAIPUR RANI, DIST. - PANCHKULA (HR)

OWNER'S SIGN. For Modern Steel Industry Signature	ARCHITECT SIGN. ARCHITECT, INDUSTRIAL DESIGNER & VALUERS PANCHKULA ROAD SAHA CHOK, SAHA (JHARKHAND) PH. - 093922-27821 (0939211-0020) TITLE - LAND PLAN DATE - 17.09.2021 DRG. NO. - BCX-3373 REV. - 00
--	---

AM Build Craft