


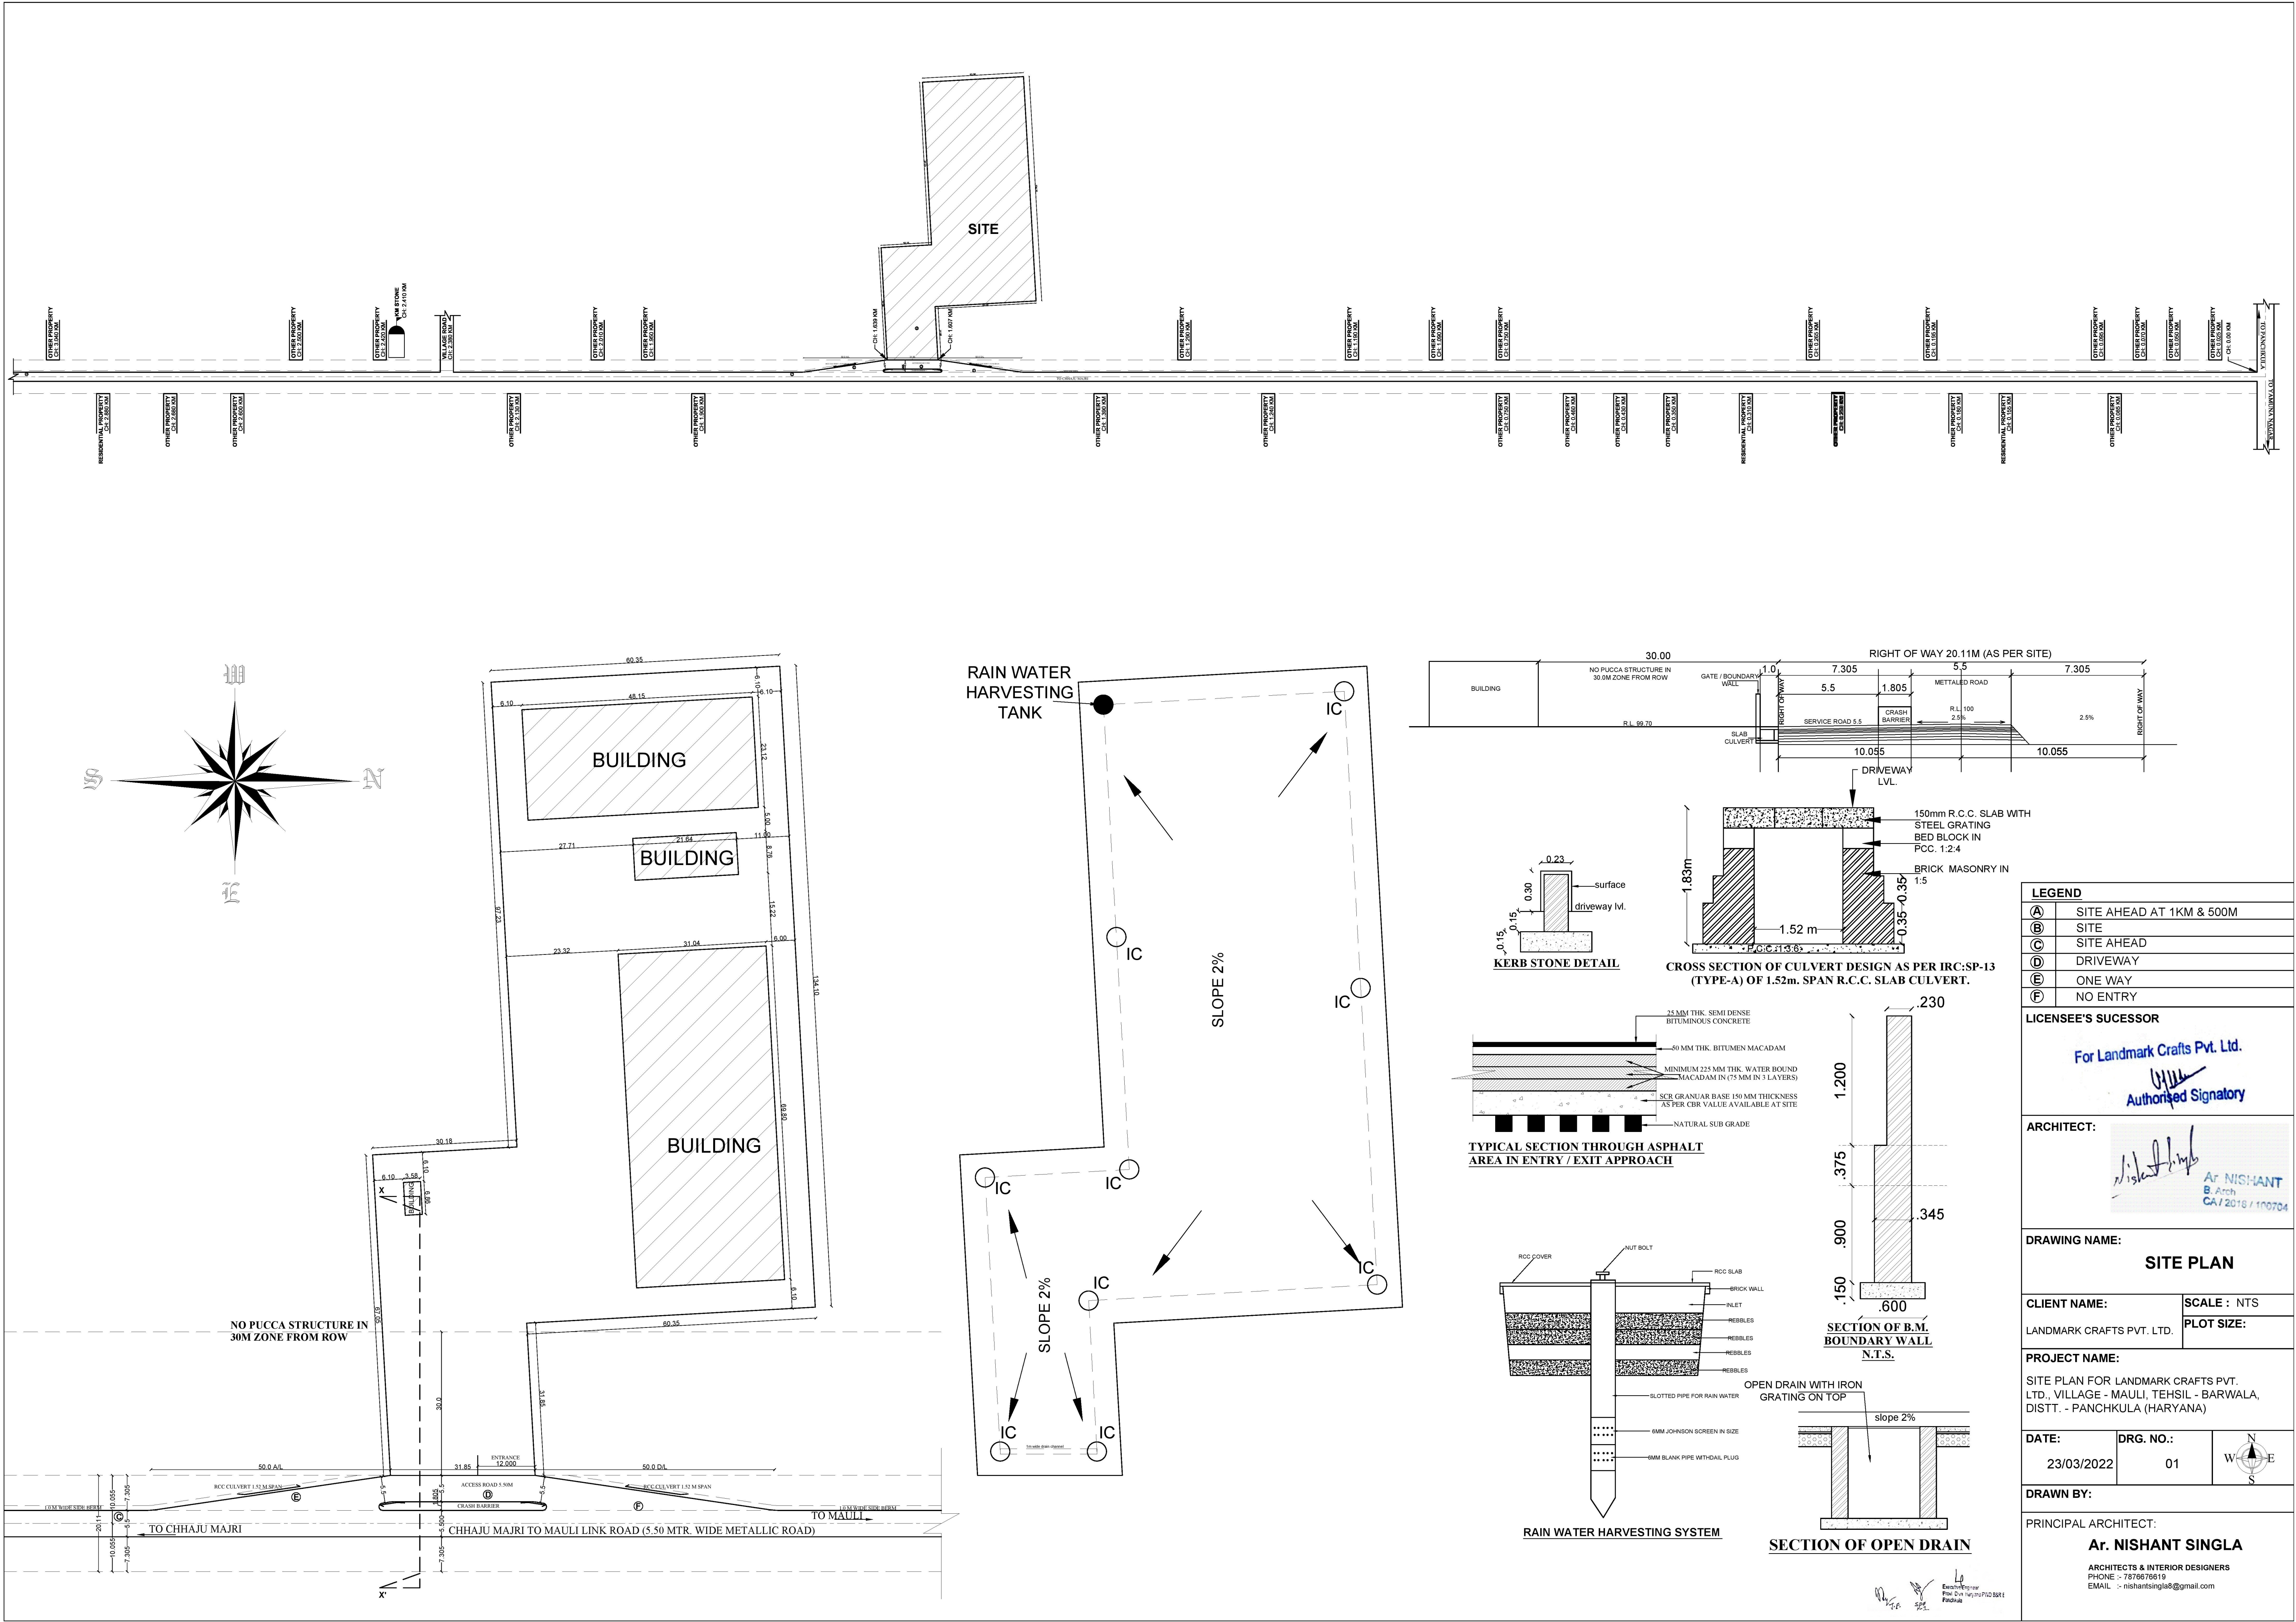

LEGEND	
(A)	SITE AHEAD AT 1KM & 500M
(B)	SITE
(C)	SITE AHEAD
(D)	DRIVEWAY
(E)	ONE WAY
(F)	NO ENTRY

LICENSEE'S SUCCESSOR

For Landmark Crafts Pvt. Ltd.

[Signature]
Authorized Signatory

ARCHITECT:

[Signature]
Ar. NISHANT
B Arch
CA/2018/100704

DRAWING NAME:

SITE PLAN

CLIENT NAME:	SCALE : NTS
LANDMARK CRAFTS PVT. LTD.	PLOT SIZE:

PROJECT NAME:

SITE PLAN FOR LANDMARK CRAFTS PVT. LTD., VILLAGE - MAULI, TEHSIL - BARWALA, DISTT. - PANCHKULA (HARYANA)

DATE:	DRG. NO.:	
23/03/2022	01	

DRAWN BY:

PRINCIPAL ARCHITECT:

Ar. NISHANT SINGLA

ARCHITECTS & INTERIOR DESIGNERS
PHONE :- 7876670619
EMAIL :- nishantsingla@gmail.com