

FOOTPATH WIDTH OF EXISTING ROAD = 6.0 MET (AW)
 FOOTPATH WIDTH OF PROPOSED ROAD = 10.50 MET.

NOTES

SOFT COPY OF PLAN & OTHER DETAILED ENCLOSED FOR REF.
 ROAD LEVELS, INVERT LEVELS ARE SHOWN IN SOFT COPY.
 OTHER SPOT LEVELS CAN BE VIEWED BY TURNING 'ELEV' LAYER ON

SHEET TITLE

SITE PLAN / CONTOUR PLAN

LEGEND

PROPOSED ROAD 10.5M	[Symbol]
ROAD	[Symbol]
BUILDINGS/SHEDS/SHOPS	[Symbol]
ELECTRIC POLE	[Symbol]
TRANSFORMER	[Symbol]
TREE	[Symbol]
DRAIN	[Symbol]
CULVERT / BRIDGE	[Symbol]
HAND PUMP	[Symbol]
BOUNDARY OF LAND	[Symbol]

PROJECT:

SITE PLAN OF LAKHANPUR THEIR ROAD

CLIENT
 Drg. No.
 SCALE
 PREPARED BY
 LENGTH
 SURVEYED AREA


PWD (R&B), KATHUA
 Drg. No.
 1:500
 VICKY
 9/600 ~ 17/100, PHASE-II

SURVEY & DESIGNED BY:

AMBE DIGITAL SURVEY
 CONSULTING ENGINEERS
 3 DC GANDHI NAGAR, JAMMU
 MOB. 9419137657

[Signature]
 Executive Engineer
 P.W.D. (R&B) Div.
 Kathua

[Signature]
 Assistant Executive Engineer
 PWD (R&B) Sub-Division-II
 Kathua

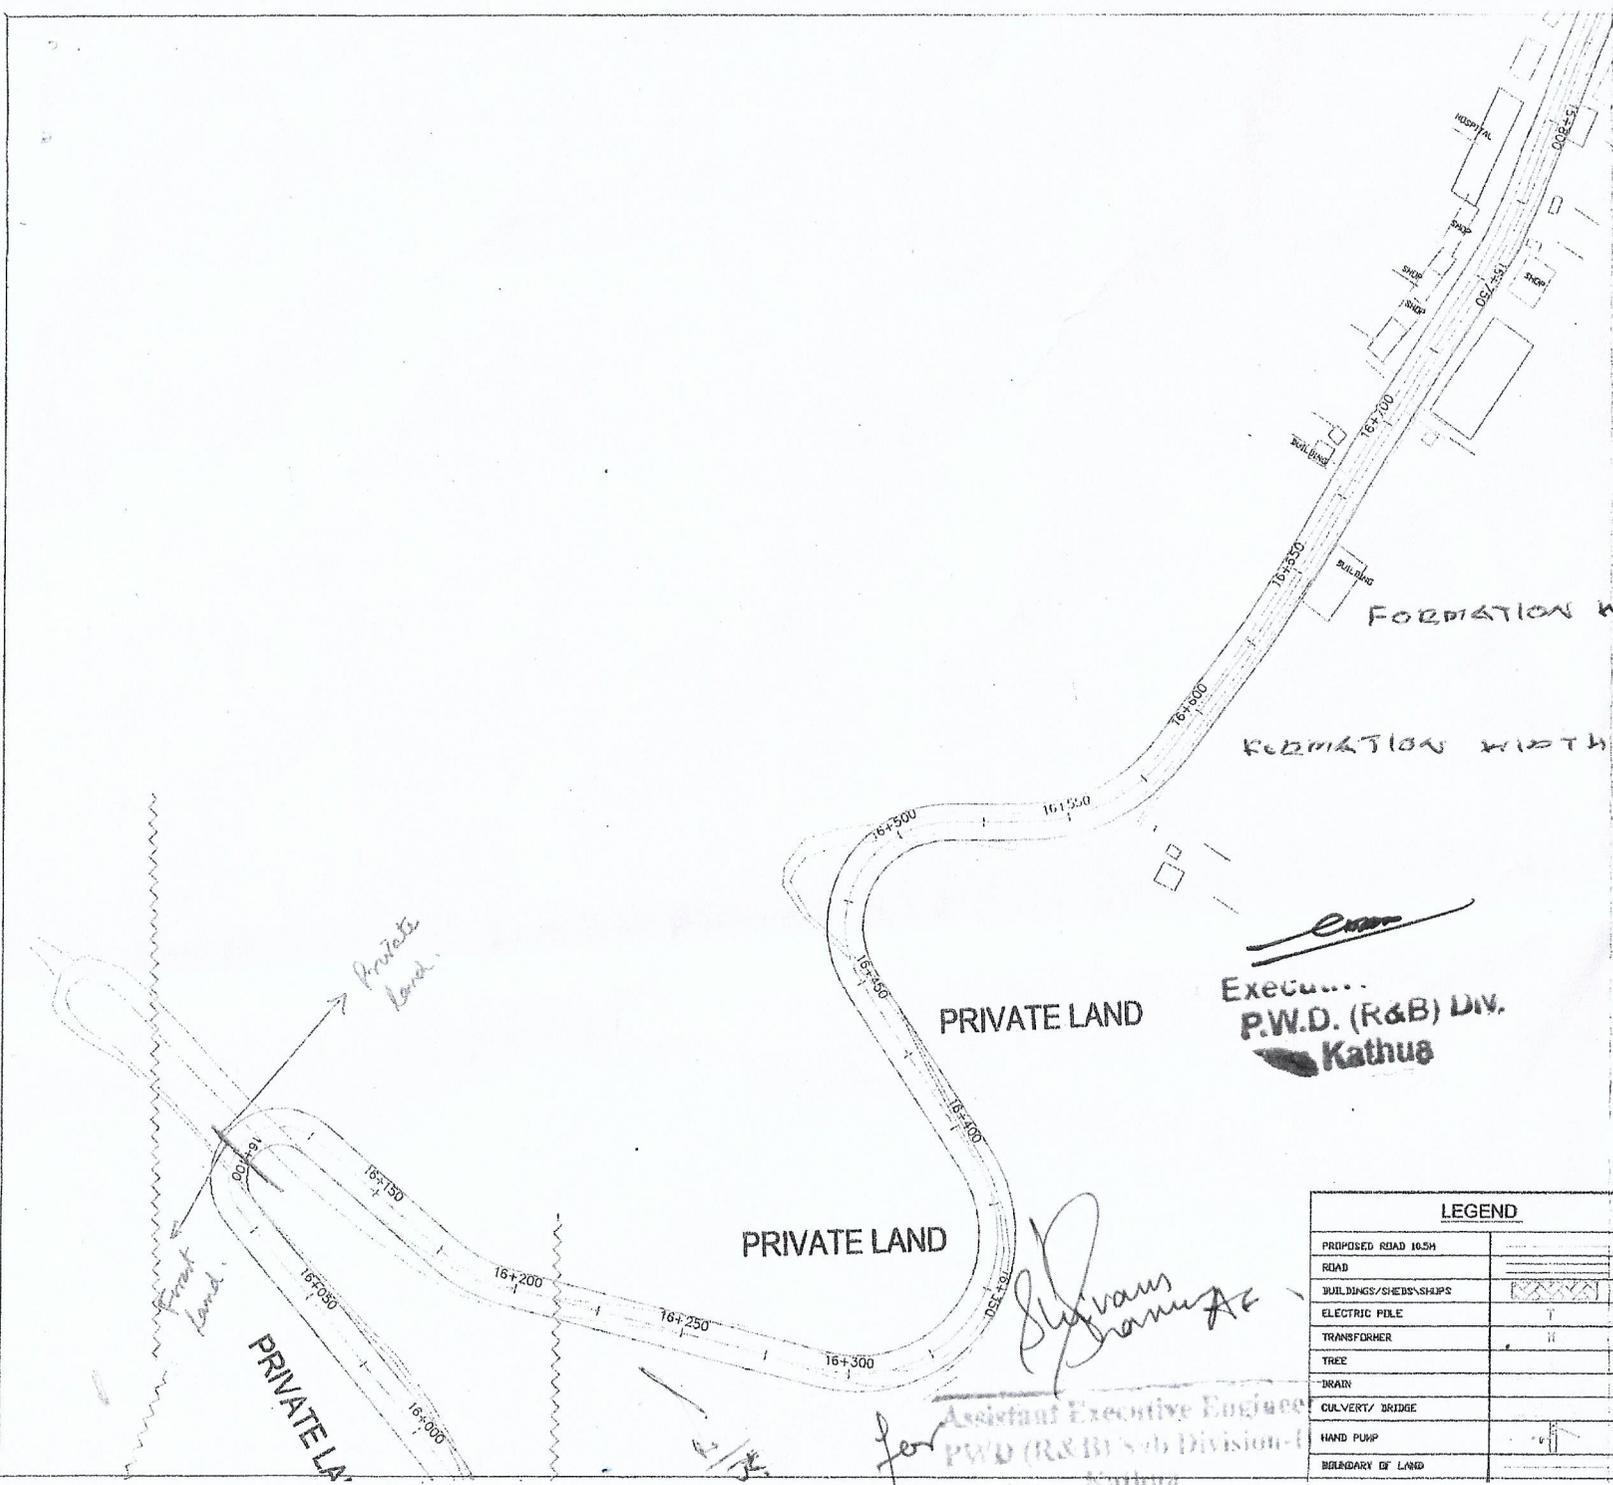

FORMATION WIDTH OF EXISTING ROAD = 6.0m (aw)

FORMATION WIDTH OF PROPOSED ROAD = 10.50m (aw)

Exec...
P.W.D. (R&B) Div.
Kathua

S. J. Vams
Shamir A. G.
 for Assistant Executive Engineer
 P.W.D. (R&B) Division-I
 Kathua


NOTES

SOFT COPY OF PLAN & OTHER DETAILED ENCLOSED FOR REF.
 ROAD LEVELS, INVERT LEVELS ARE SHOWN IN SOFT COPY.
 OTHER SPOT LEVELS CAN BE VIEWED BY TURNING 'ELEV' LAYER ON

SHEET TITLE **SITE PLAN / CONTOUR PLAN**

LEGEND	
PROPOSED ROAD 16.5M	---
ROAD	---
BUILDINGS/SHEB'SHIPS	[Symbol]
ELECTRIC PILE	T
TRANSFORMER	II
TREE	[Symbol]
DRAIN	---
CULVERT/ BRIDGE	[Symbol]
HAND PUMP	[Symbol]
BOUNDARY OF LAND	---

PROJECT:	SITE PLAN OF LAKHANPUR THEIR ROAD
CLIENT:	PWD (R&B), KATHUA
Drp. No.	Drp. No.
SCALE:	1:500
PREPARED BY:	VICKY
LENGTH:	9/600 - 17/100, PHASE-II
SURVEYED AREA:	
SURVEY & DESIGNED BY:	AMBE DIGITAL SURVEY CONSULTING ENGINEERS 3 JIC GANDHI NAGAR, JAMMU MOB. 9419137657

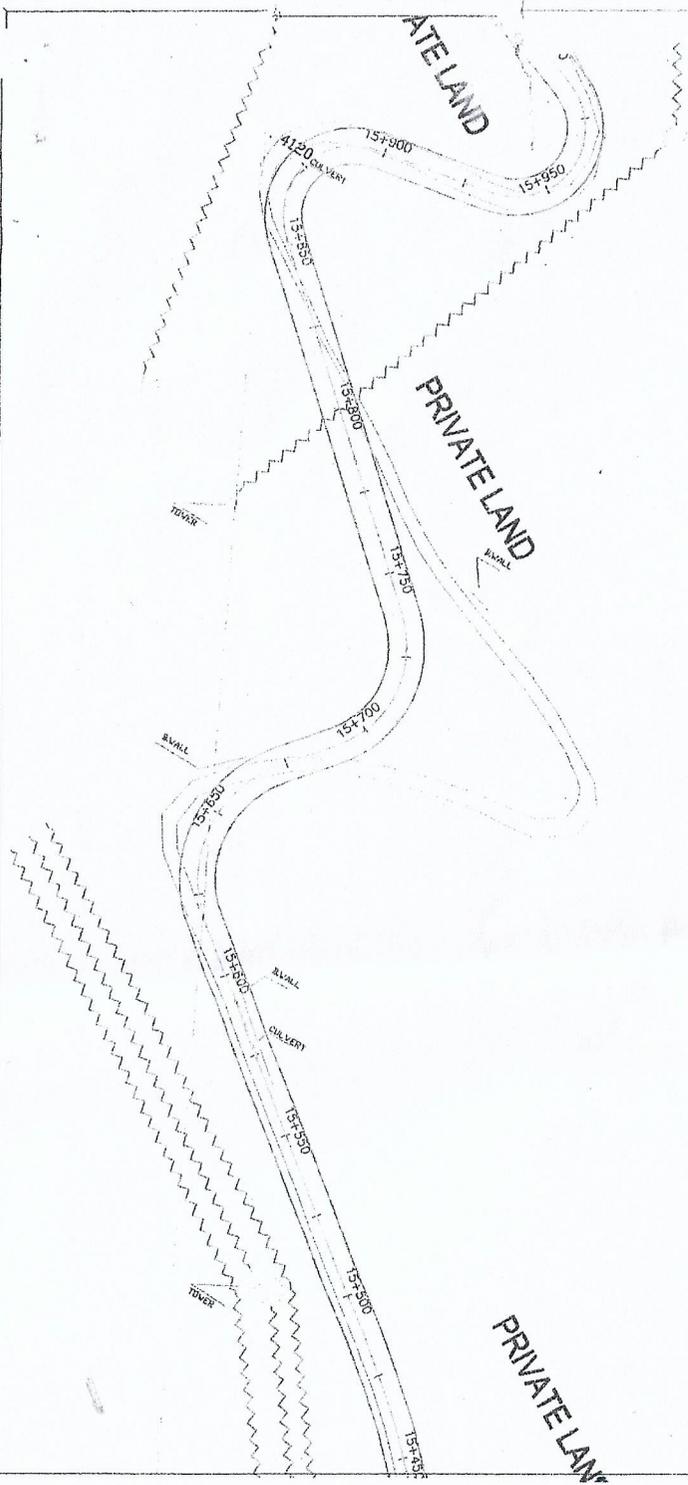


FORMATION WIDTH OF EXISTING ROAD = 6.0 MT (AV)
 FORMATION WIDTH OF PROPOSED ROAD = 10.5 MT (AV)

[Signature]
 for Assistant Executive Engineer
 PWD (R&B) & Division-II
 Kathua

[Signature]
 Executive E
 P.W.D. (R&B) Div.
 Kathua

NOTES		LEGEND		PROJECT:	SITE PLAN OF LAKHANPUR THEIRN ROAD
SOFT COPY OF PLAN & OTHER DETAILED ENCLOSED FOR REF. ROAD LEVELS, INVERT LEVELS ARE SHOWN IN SOFT COPY. OTHER SPOT LEVELS CAN BE VIEWED BY TURNING 'ELEV' LAYER ON		PROPOSED ROAD 10.5M		CLIENT	PWD (R&B), KATHUA
		ROAD		DRG. No.	DRG. No.
		BUILDINGS/SHEDS/SHOPS		SCALE	1:500
		ELECTRIC POLE		PREPARED BY	VICKY
		TRANSFORMER		LENGTH	9/600 - 17/100, PHASE-II
		TREE		SURVEYED AREA	
		DRAIN		SURVEY & DESIGNED BY:	AMBE DIGITAL SURVEY CONSULTING ENGINEERS 3 DC GANDHI NAGAR, JAMMU MOB. 9419137657
		CULVERT/ BRIDGE			
		HAND PUMP			
		BOUNDARY OF LAND			
SHEET TITLE	SITE PLAN / CONTOUR PLAN				

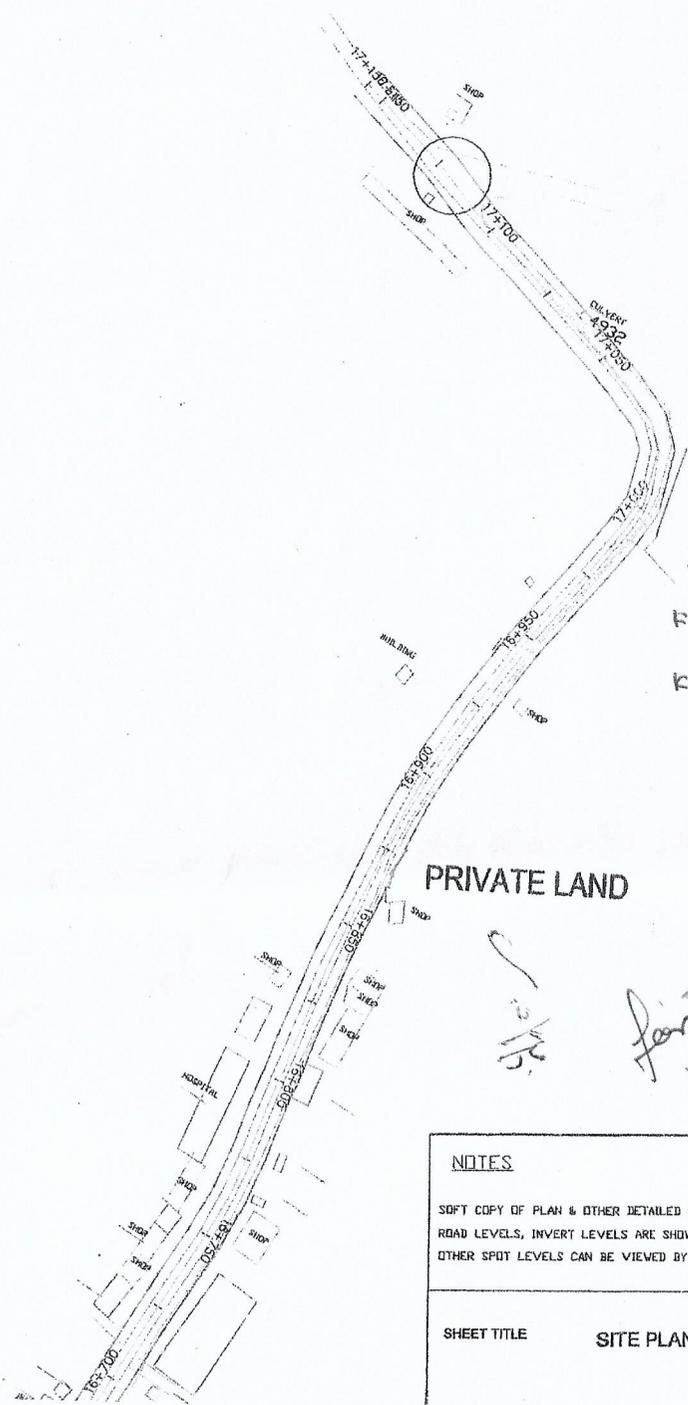


FORMATION WIDTH OF EXISTING ROAD = 8.0 MET (C&D)
 FORMATION WIDTH OF PROPOSED ROAD = 10.50 MET

PRIVATE LAND

[Signature]
 Assistant Executive Engineer
 P.W.D. (R&B) Division-II
 Kathua

[Signature]
 Executive Engineer
 P.W.D. (R&B) Div.
 Kathua

NOTES		LEGEND		PROJECT:	SITE PLAN OF LAKHANPUR THEIR ROAD
SOFT COPY OF PLAN & OTHER DETAILED ENCLOSED FOR REF.		PROPOSED ROAD 10.5M		CLIENT	PWD (R&B), KATHUA
ROAD LEVELS, INVERT LEVELS ARE SHOWN IN SOFT COPY.		ROAD		DRG. No.	
OTHER SPOT LEVELS CAN BE VIEWED BY TURNING 'ELEV' LAYER ON		BUILDINGS/SHEDS/SHOPS		SCALE	1/500
		ELECTRIC POLE		PREPARED BY	VICKY
		TRANSFORMER		LENGTH	9/600 - 17/100, PHASE-II
		TREE		SURVEYED AREA	
		DRAIN			
		CULVERT / BRIDGE		SURVEY & DESIGNED BY:	AMBE DIGITAL SURVEY CONSULTING ENGINEERS 3 DC GANDHI NAGAR, JAMMU MOB. 9419137657
		HAND PUMP			
		BOUNDARY OF LAID			
SHEET TITLE		SITE PLAN / CONTOUR PLAN			

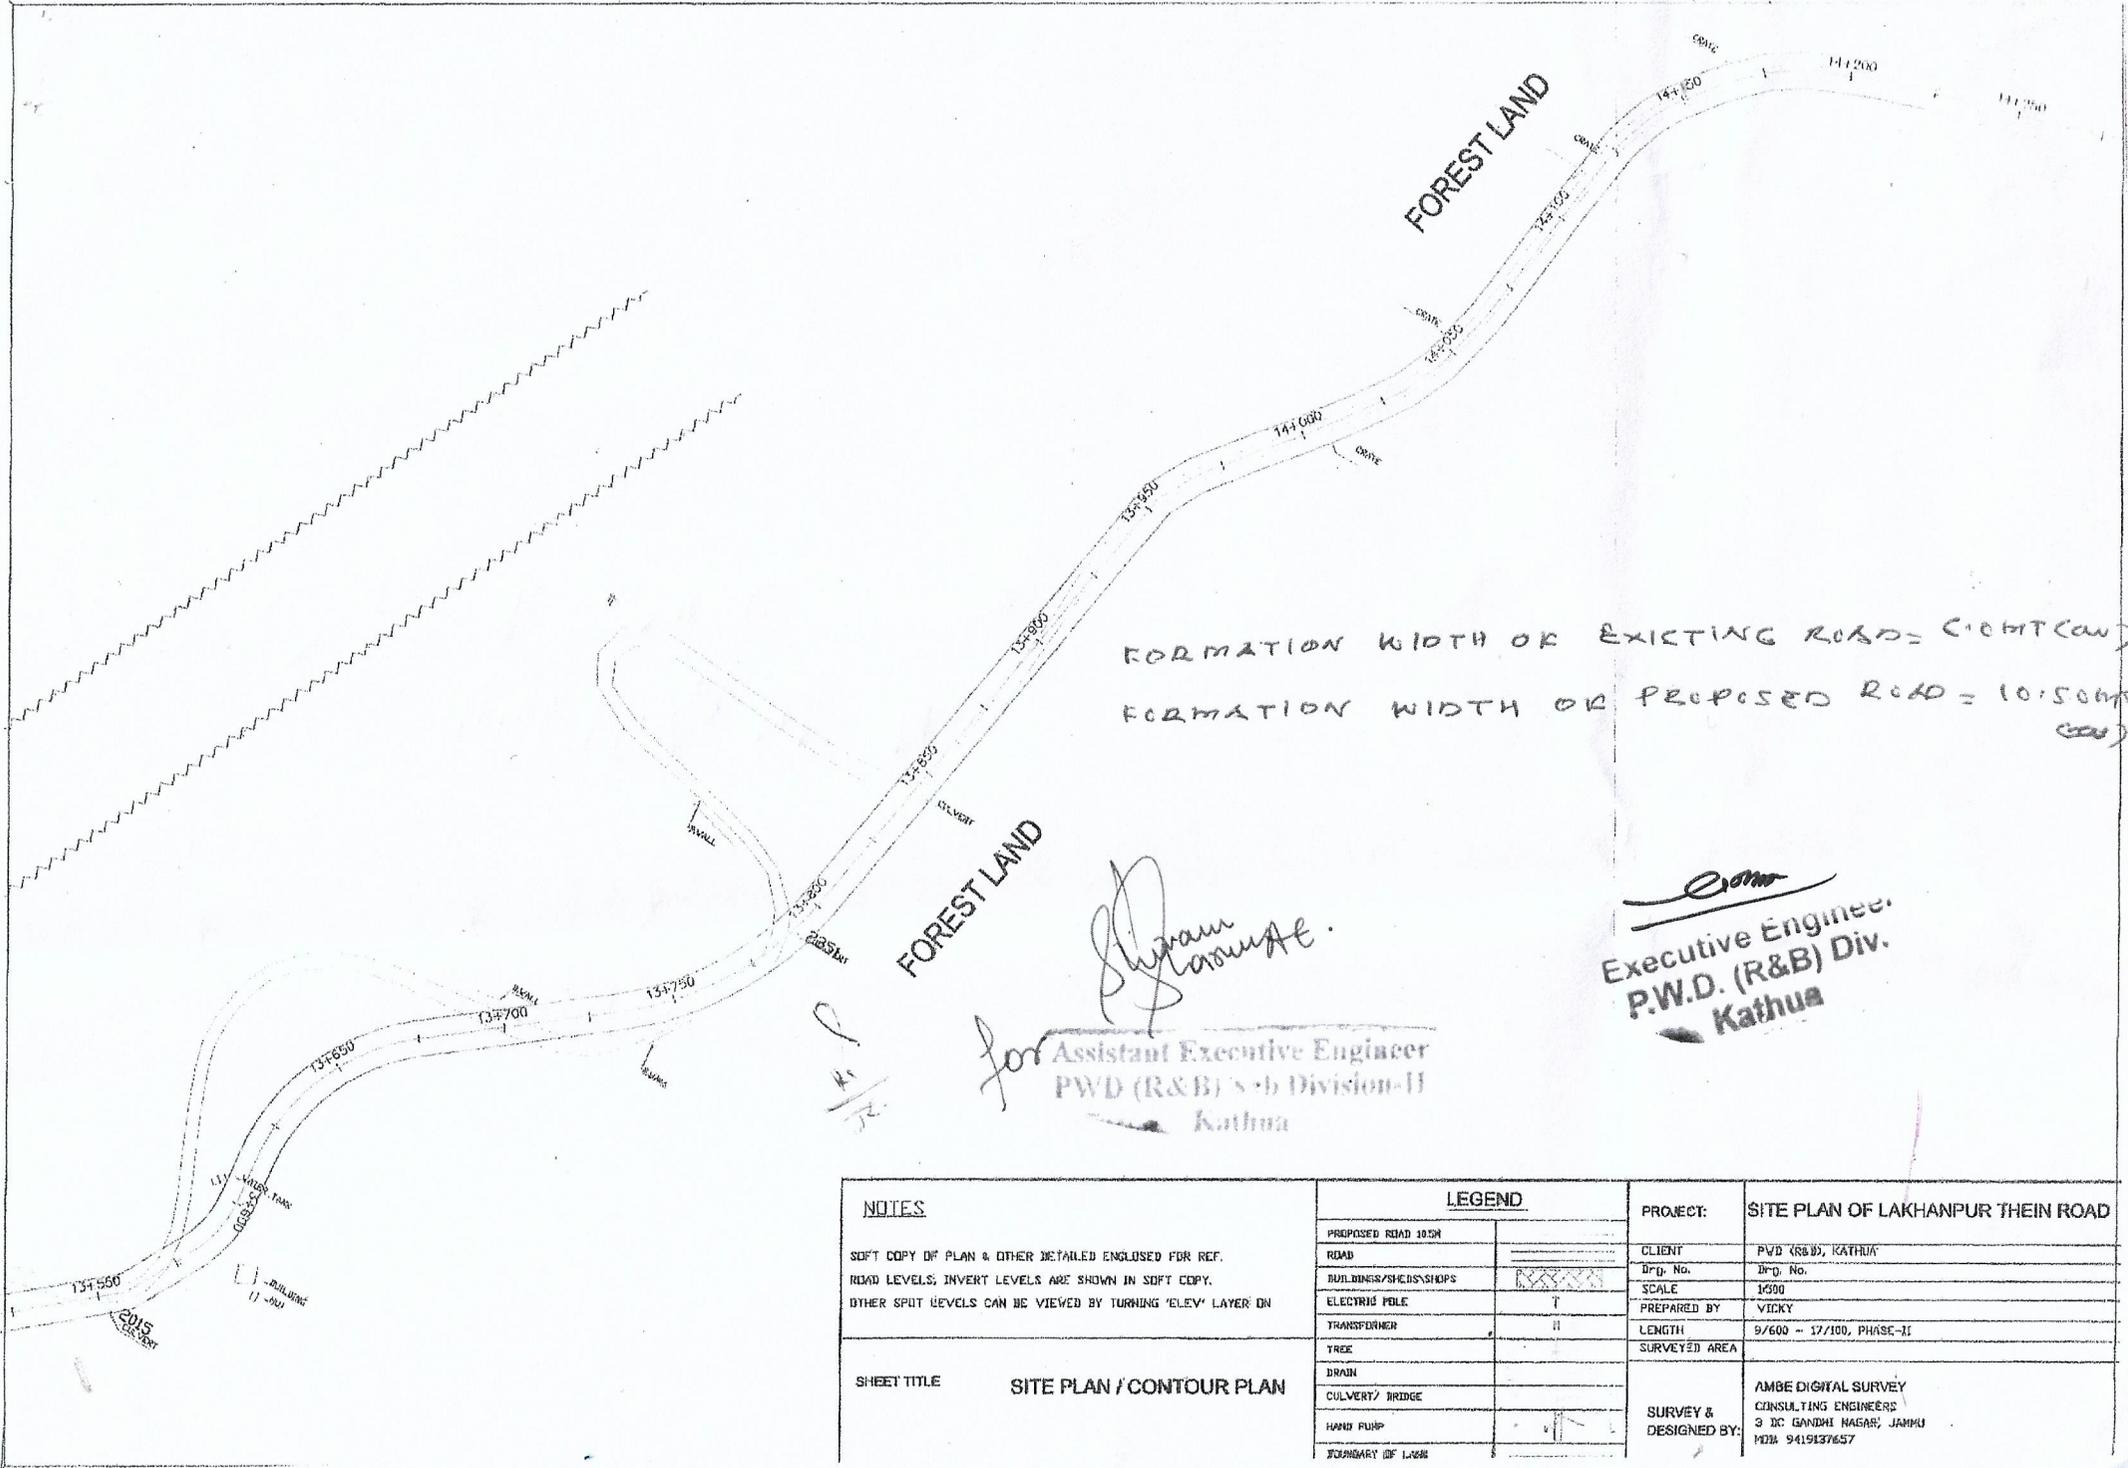


FORMATION WIDTH OF EXISTING ROAD = 8.0M (C&M)
 FORMATION WIDTH OF PROPOSED ROAD = 10.50M (C&M)

Shyam Koul
 for Assistant Executive Engineer
 PWD (R&B) Sub Division-II
 Kathua

[Signature]
 Executive Engineer
 P.W.D. (R&B) Div.
 Kathua

NOTES		LEGEND		PROJECT:	SITE PLAN OF LAKHANPUR THEIR ROAD
SOFT COPY OF PLAN & OTHER DETAILED ENCLOSED FOR REF.		PROPOSED ROAD 10.5M	[Symbol]	CLIENT:	PWD (R&B), KATHUA
ROAD LEVELS; INVERT LEVELS ARE SHOWN IN SOFT COPY.		ROAD	[Symbol]	Drp. No.:	Drp. No.
OTHER SPOT LEVELS CAN BE VIEWED BY TURNING 'ELEV' LAYER ON		BUILDINGS/SHEDS/SHOPS	[Symbol]	SCALE:	1:500
SHEET TITLE	SITE PLAN / CONTOUR PLAN	ELECTRIC POLE	[Symbol]	PREPARED BY:	VICKY
		TRANSFORMER	[Symbol]	LENGTH:	9/600 - 17/100, PHASE-II
		TREE	[Symbol]	SURVEYED AREA	
		DRAIN	[Symbol]	SURVEY & DESIGNED BY:	AMBE DIGITAL SURVEY CONSULTING ENGINEERS 3 DC GANDHI MARG, JAMMU MOB: 9419137657
		CULVERT/ BRIDGE	[Symbol]		
		HAND PUMP	[Symbol]		
		BOUNDARY OF WORK	[Symbol]		

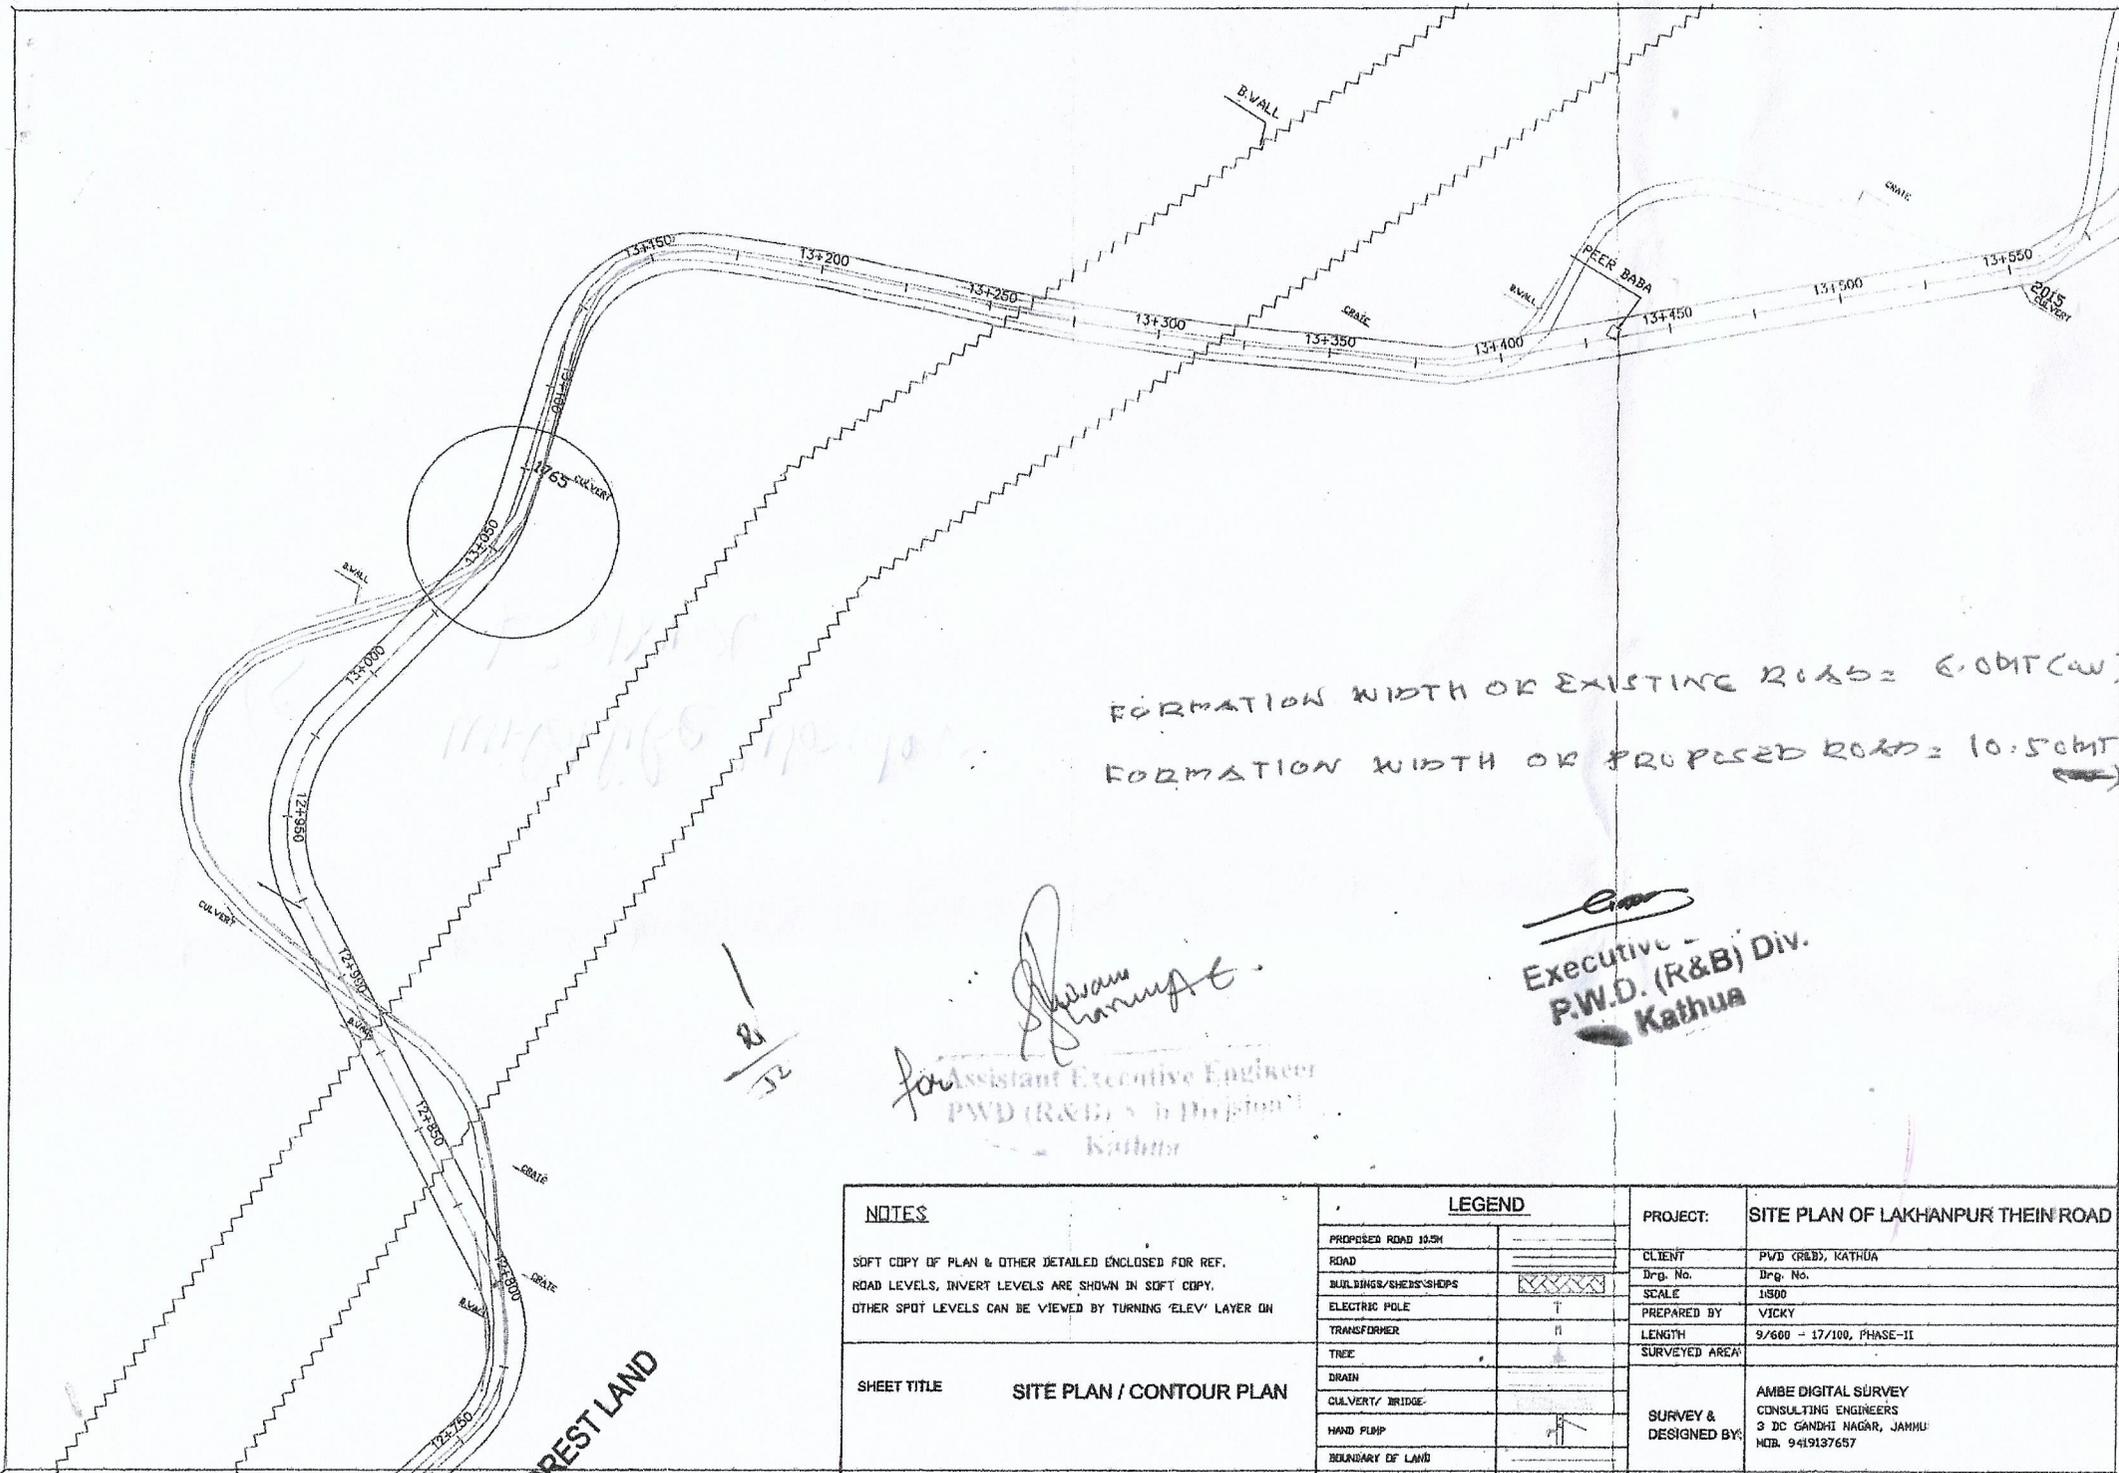

FORMATION WIDTH OF EXISTING ROAD = 6.0MTR (AW)
 FORMATION WIDTH OF PROPOSED ROAD = 10.5MTR (AW)

Shivam Sharma
 Assistant Executive Engineer
 P.W.D. (R&B) Division
 Kathua

[Signature]
 Executive -
 P.W.D. (R&B) Div.
 Kathua

NOTES		LEGEND		PROJECT:	SITE PLAN OF LAKHANPUR THEIRN ROAD
SOFT COPY OF PLAN & OTHER DETAILED ENCLOSED FOR REF.		PROPOSED ROAD 10.5M	[Symbol]	CLIENT:	PWD (R&B), KATHUA
ROAD LEVELS, INVERT LEVELS ARE SHOWN IN SOFT COPY.		ROAD	[Symbol]	DRG. No.:	DRG. No.
OTHER SPOT LEVELS CAN BE VIEWED BY TURNING 'ELEV' LAYER ON		BUILDINGS/SHEDS/SHOPS	[Symbol]	SCALE:	1:800
SHEET TITLE	SITE PLAN / CONTOUR PLAN	ELECTRIC POLE	[Symbol]	PREPARED BY:	VICKY
		TRANSFORMER	[Symbol]	LENGTH:	9/600 - 17/100, PHASE-II
		TREE	[Symbol]	SURVEYED AREA:	
		DRAIN	[Symbol]	SURVEY & DESIGNED BY:	AMBE DIGITAL SURVEY CONSULTING ENGINEERS 3 DC GANDHI NAGAR, JAMMU MOB. 9419137657
		CULVERT/ BRIDGE	[Symbol]		
		HAND PUMP	[Symbol]		
		BOUNDARY OF LAND	[Symbol]		