




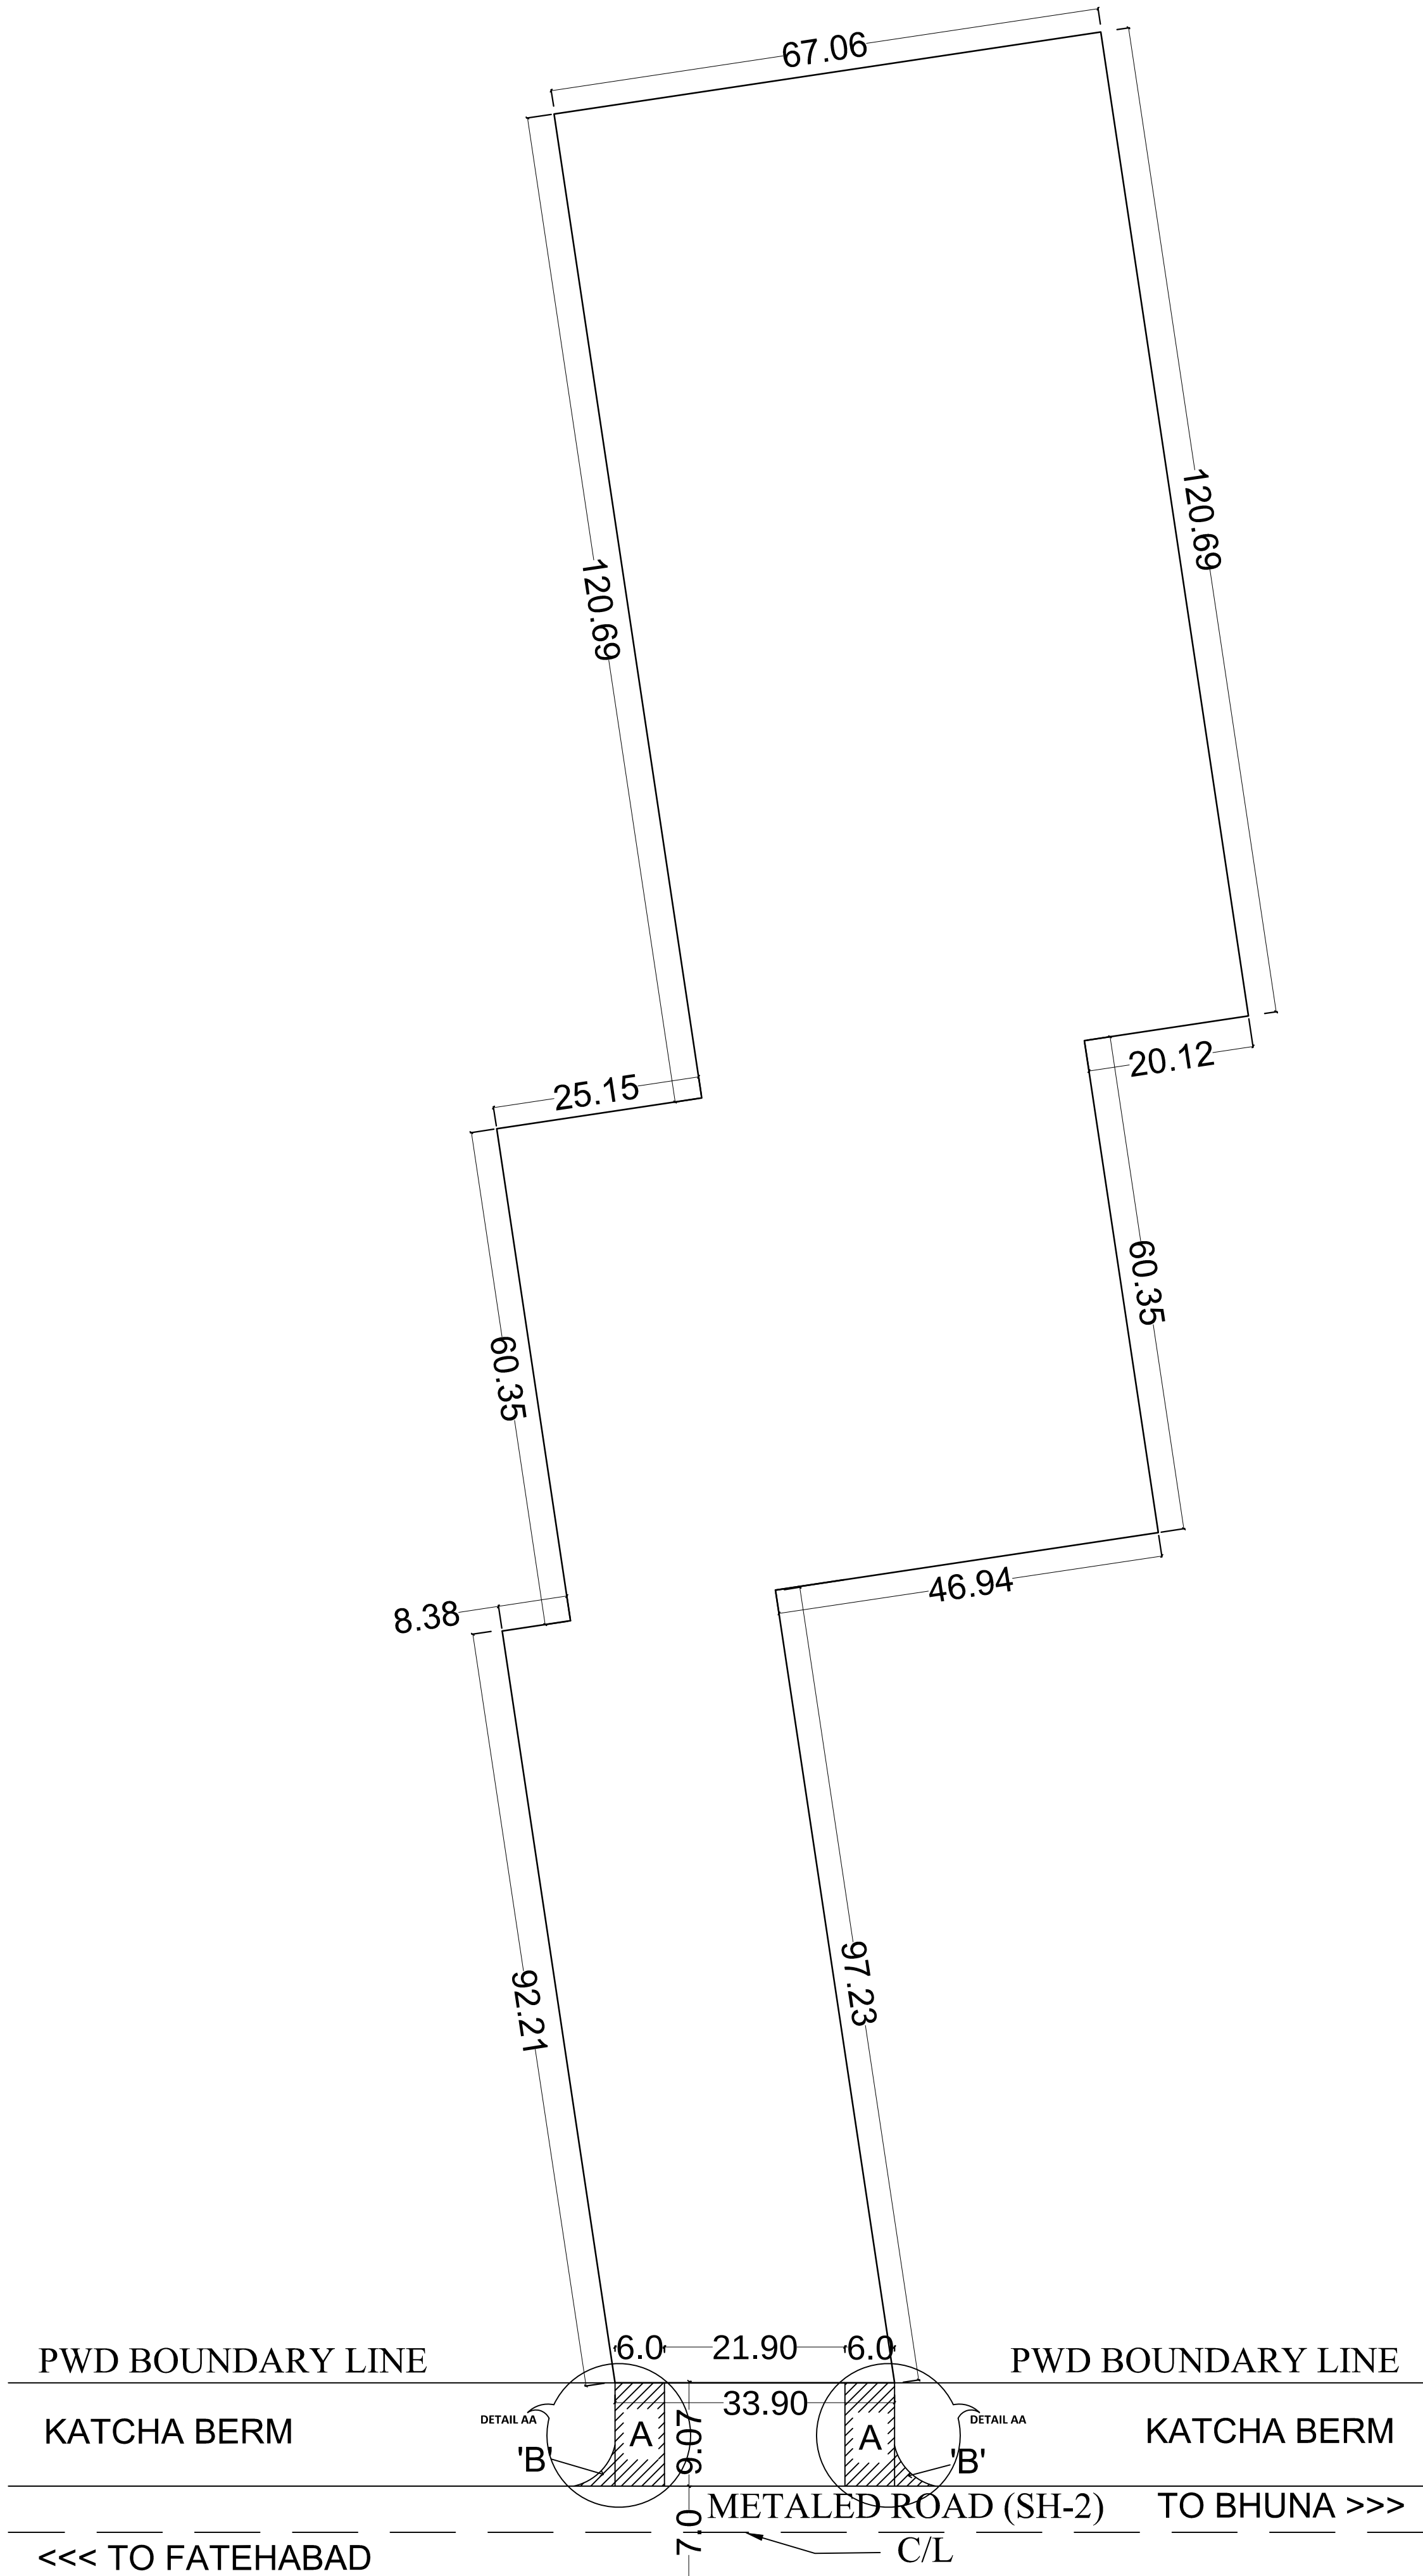

LAYOUT PLAN

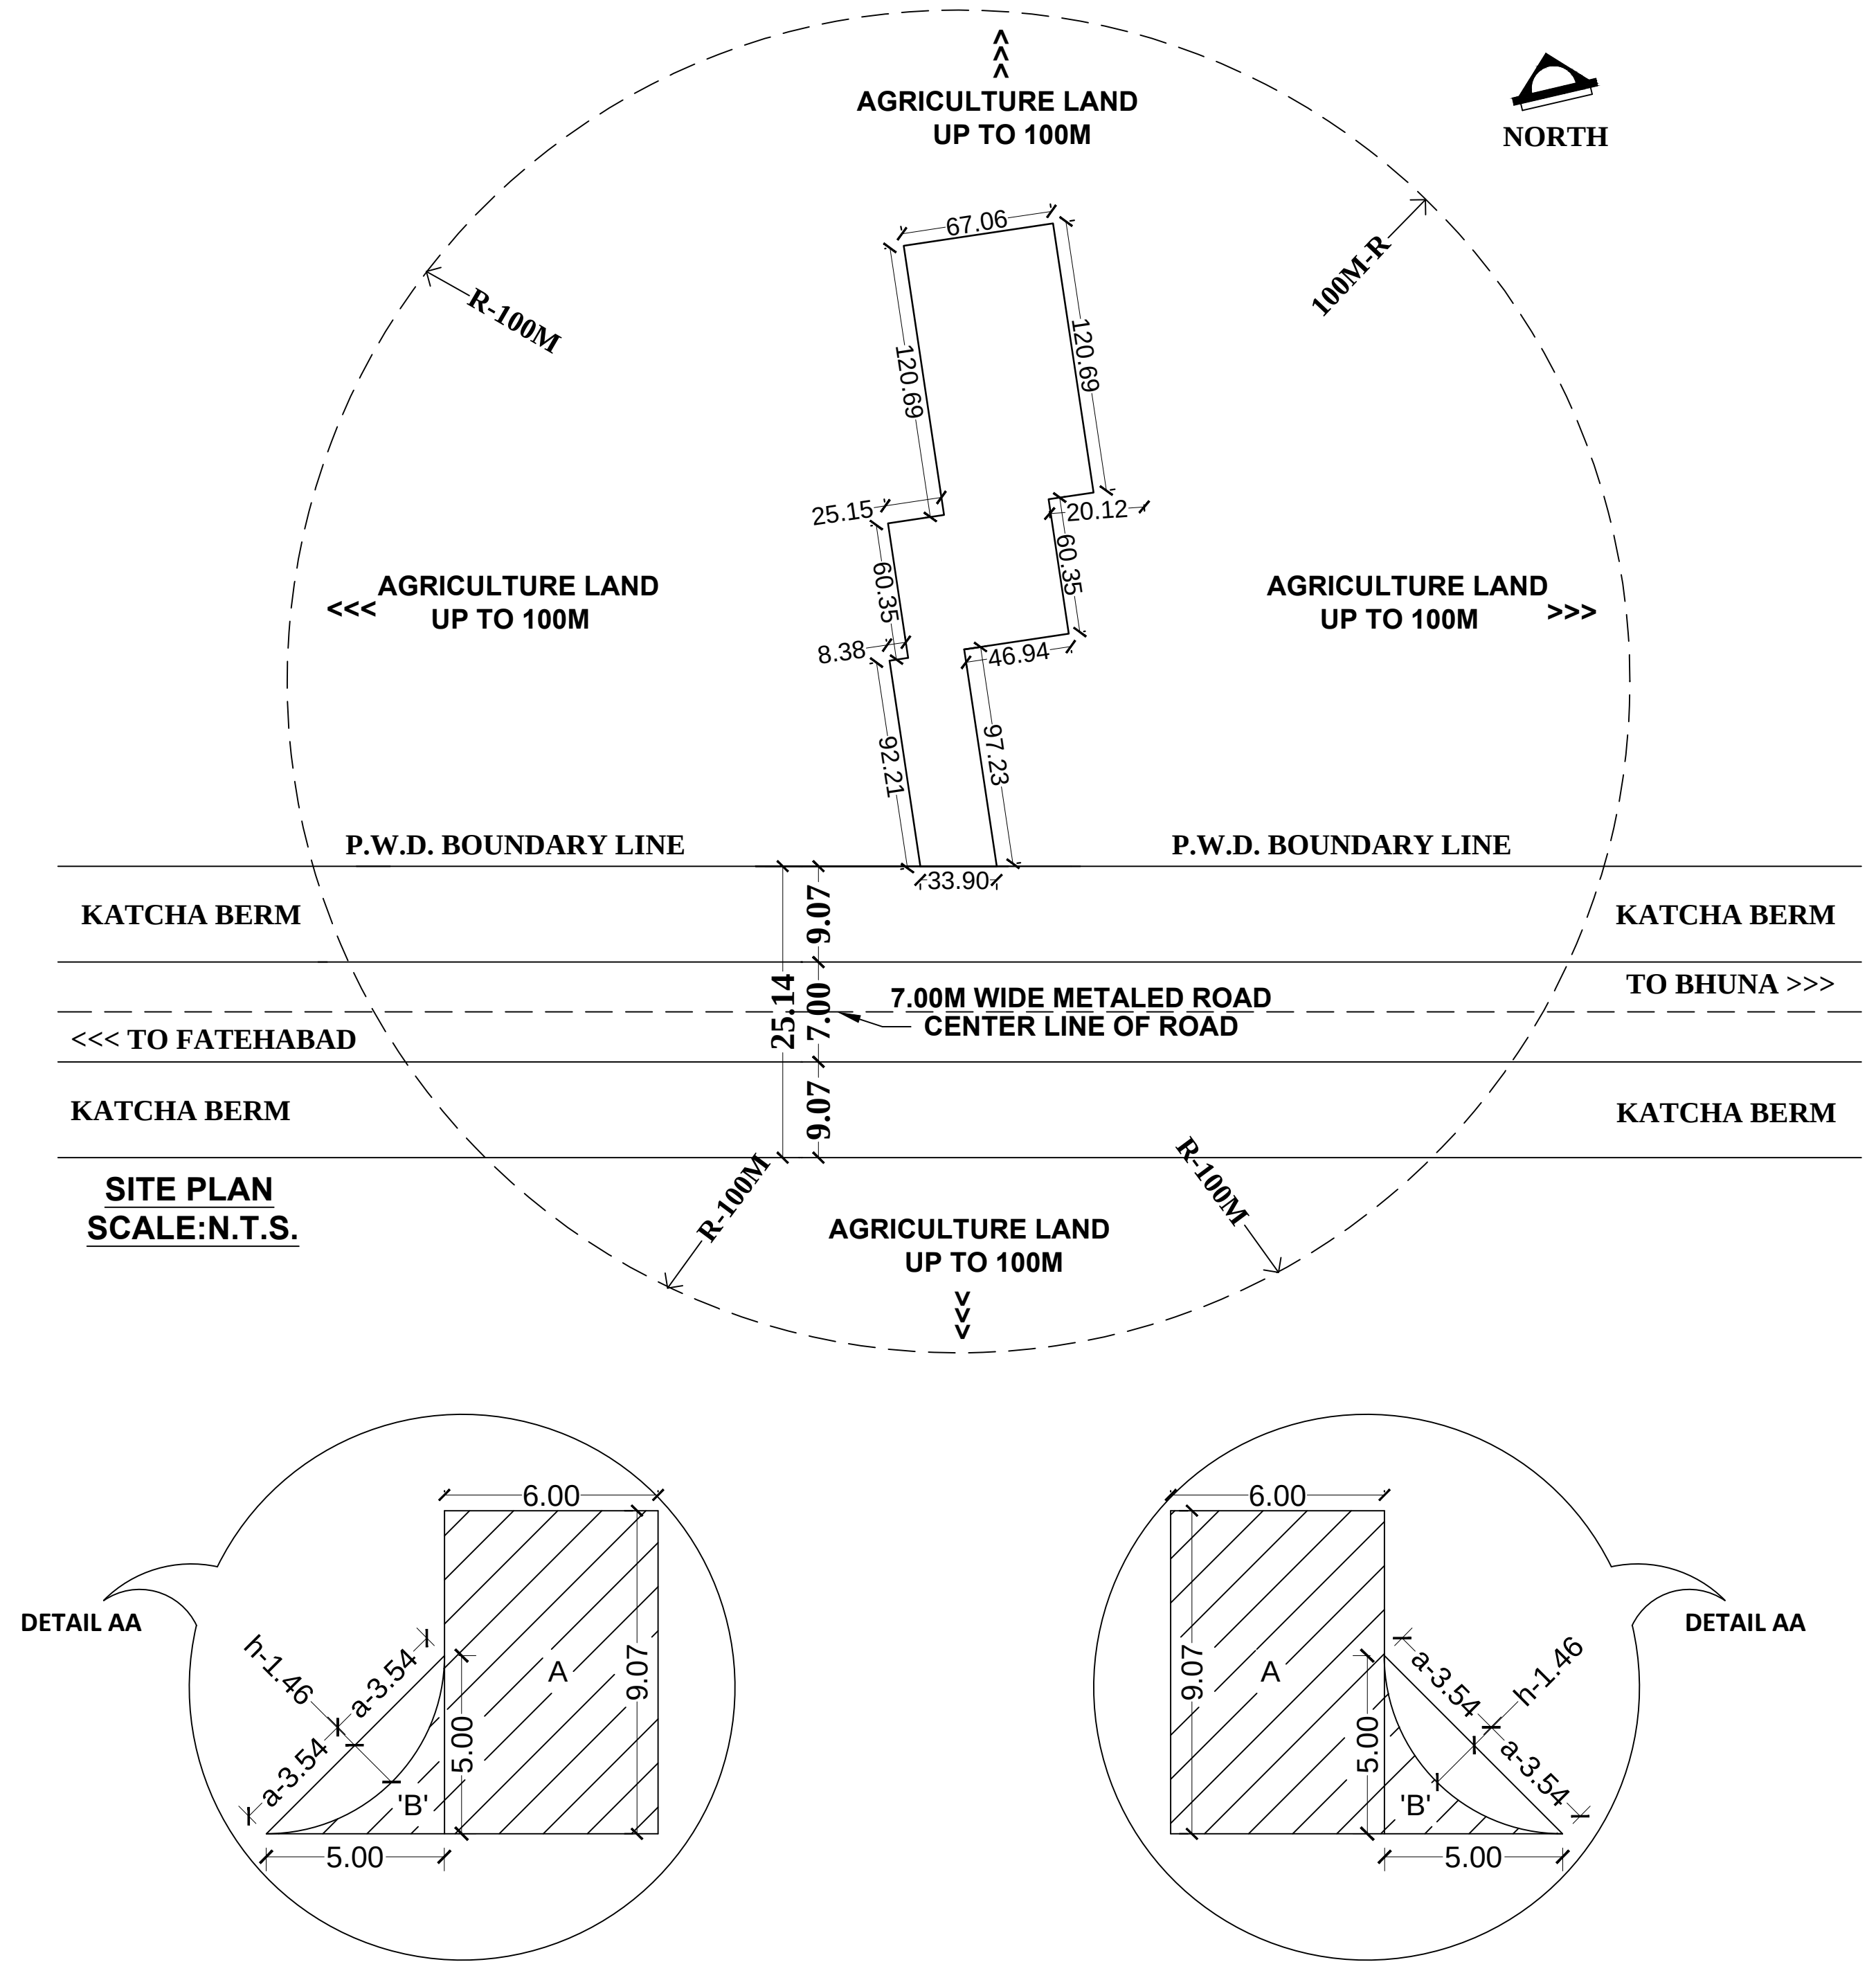

SITE PLAN  
SCALE:N.T.S.

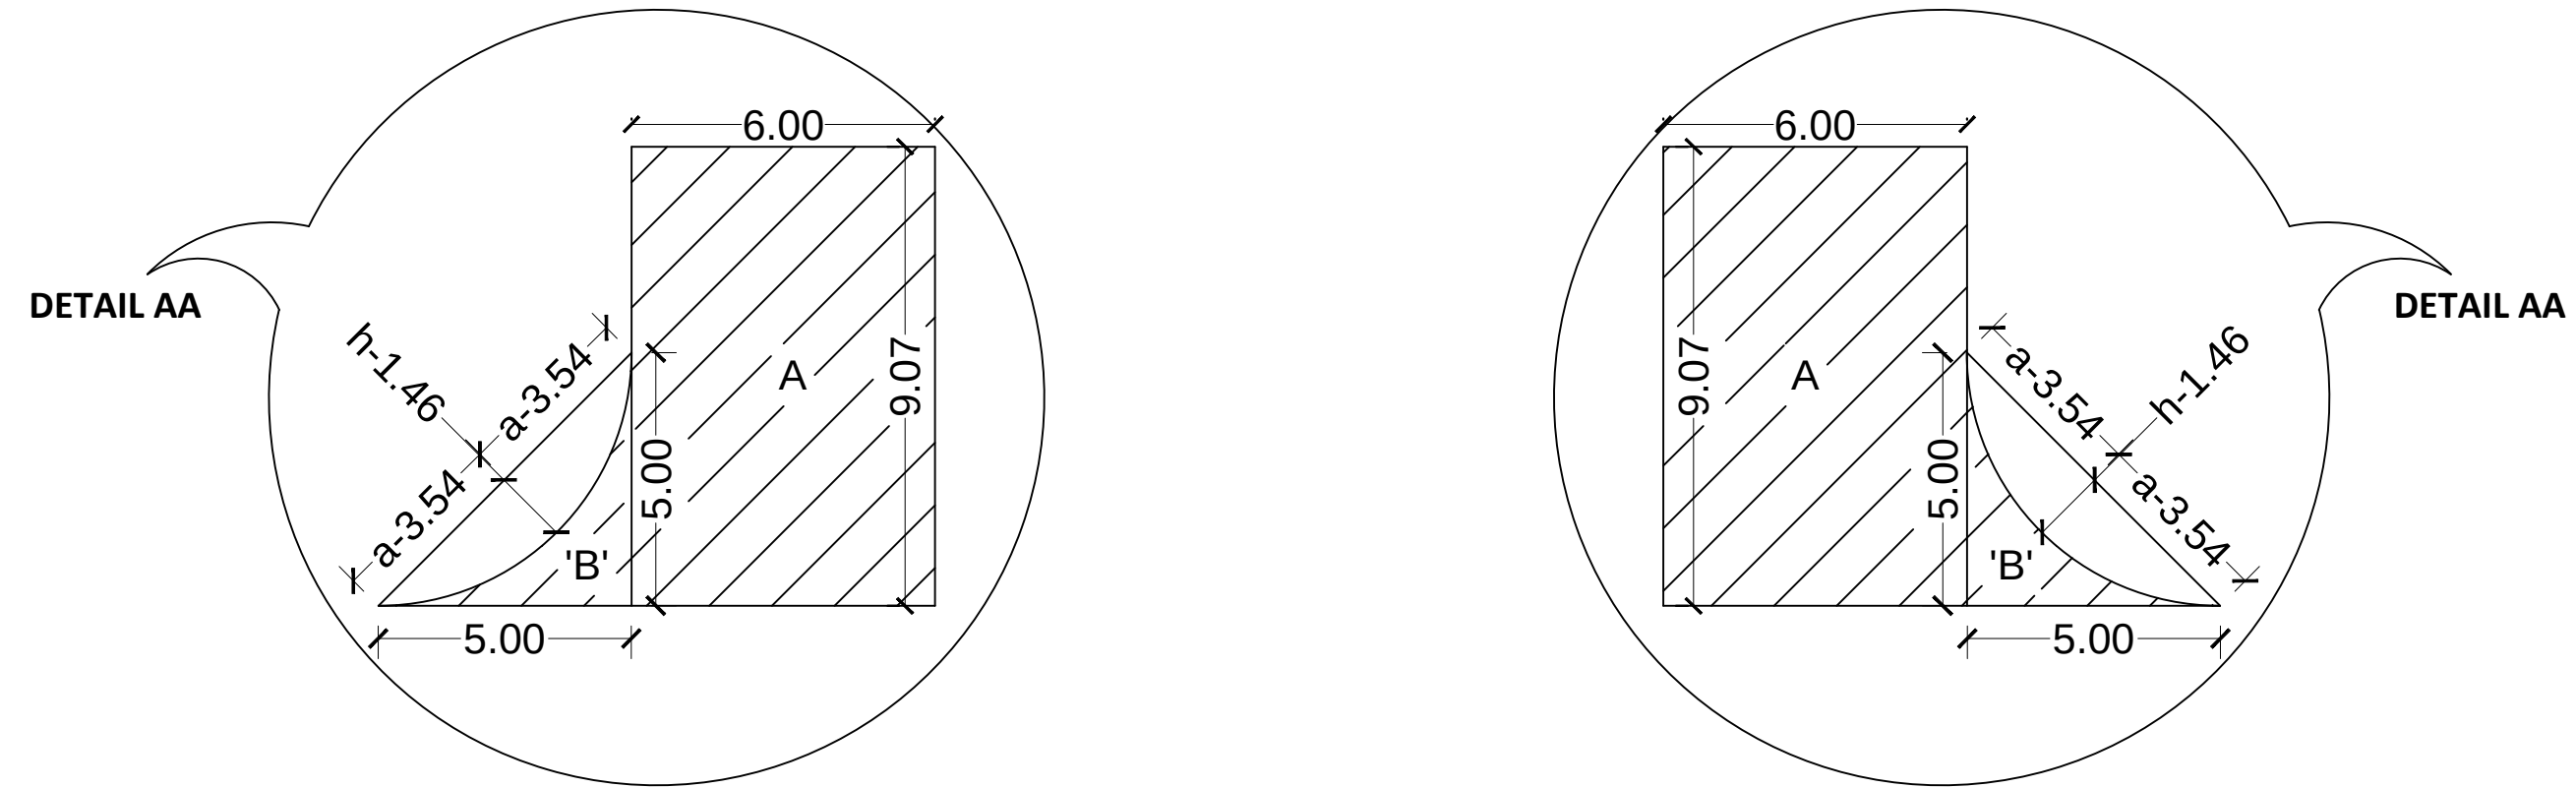

SITE/LAYOUT PLAN FOR RICE SHELLER OF M/S H.M. FOODS ON BHUNA - FATEHABAD ROAD (SH-02), AT RD - 36.105 ( RHS), VILLAGE BHUTAN KALAN, TEHSIL & DISTT. FATEHABAD, (HARYANA).



KHASRA NO. 715//18,23, 728//2/2,3/1,9/1,12/2,

**FOREST AREA :-**

AREA 'A' X 2 =2(6.00x 9.30)  
=2x55.80 =111.60 SQM  
AREA 'B' X 2 =2[( $\frac{1}{2}$ x5.00 x 5.00)-(d)]  
=2[(12.50)-(  $\frac{4}{3}$ ah)]  
=2[(12.50) - (  $\frac{4}{3}$  x 3.54 x 1.46)]  
=2(12.50 - 6.89)  
=2x5.61  
=11.22 SQM

**TOTAL AREA (A+B) = 108.84 + 11.22  
= 120.06SQM.  
= 0.012Ha.**

**NON FOREST AREA = 15625.41SQM.  
= 1.5625 Ha.**

SCALE:- AS SHOWN

DRAWN BY :-PARVEEN GUPTA

DATE:- 12- 07-2017

DRG. NO. FOREST/JL/1208

**REAL BUILDERS**  
115/6, ALKA HOSPITAL LANE,  
RAILWAY ROAD GHARAUNDA,  
DISTT. KARNAL (HARYANA)  
MOB. NO. 9896098555,9215698555

APPLICANT SIGN.