


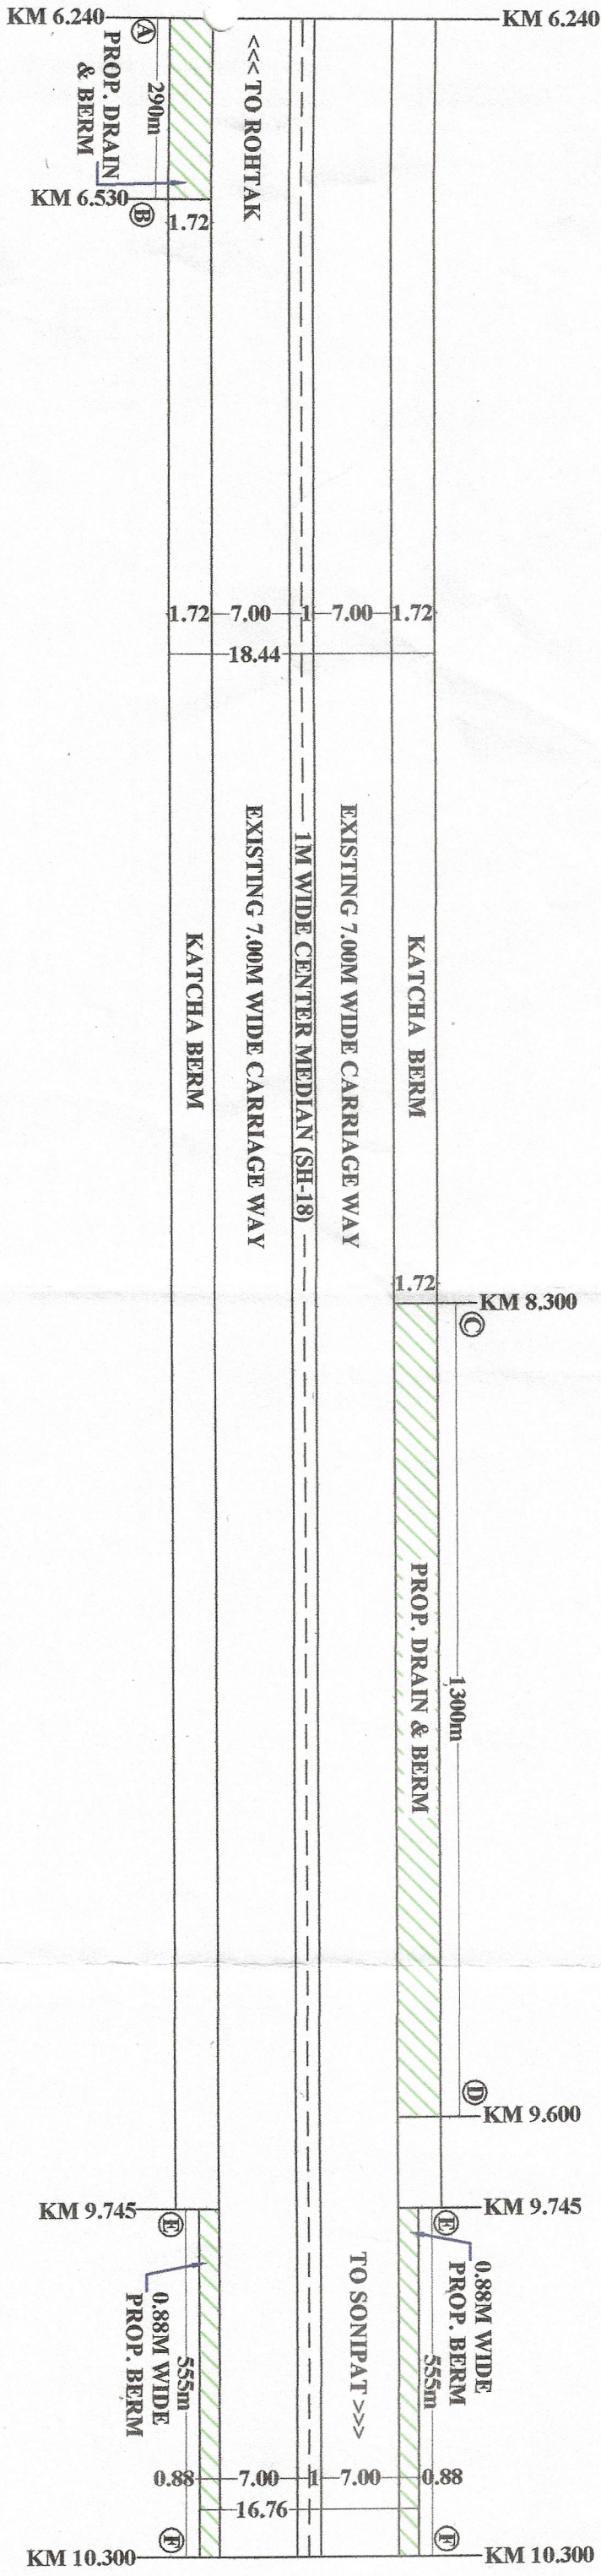

SITE PLAN

|                                        |  |   |            |                   |                           |
|----------------------------------------|--|---|------------|-------------------|---------------------------|
| KM 6.240 - KM 6.530 (RHS)              |  | SITE PLAN FOR DIVERSION OF FOREST LAND FOR CONSTRUCTION OF SIDE DRAIN & BERM OF THE CARRIAGE WAY ON ROHTAK - SONIPAT ROAD (SH-18) FROM Km 6.240-10.300 IN BHALOUT, TEHSIL & DISTRICT ROHTAK (HARYANA). |            | <div></div> NORTH |                           |
| KM 8.300 - KM 9.600 (LHS)              |  |   |            |                   |                           |
| KM 9.745 - KM 10.300 (LHS)             |  |   |            |                   |                           |
| KM 9.745 - KM 10.300 (RHS)             |  | <u>AREA DETAIL :-</u>   |            |                   |                           |
| FOREST AREA = LENGTH x WIDTH           |  | SCALE :-   | AS SHOWN   |                   | DRAWN BY :- PARVEEN GUPTA |
| LENGTH A to B = 290x1.72               |  | DATE :-   | 14-01-2020 |                   |                           |
| LENGTH C to D = 498.80SQMT             |  | <div></div> <div>M/S REAL BUILDER &amp; DESIGNER<br/>NEAR PVR CINEMA,<br/>OPP. NATHU SWEETS<br/>G.T. ROAD PANIPAT (HR)<br/>MOB. NO. 9896098555<br/>MAIL ID : parveen5113@yahoo.com</div>               |            |                   |                           |
| LENGTH E to F = 2x555x0.88 (Both Side) |  |   |            |                   |                           |
| TOTAL AREA = A to B + C to D + E to F  |  |   |            |                   |                           |
| = 498.80+2236+976.80                   |  |   |            |                   |                           |
| = 3711.60SQMT                          |  |   |            |                   |                           |
| = <u>0.37116Ha.</u>                    |  |   |            |                   |                           |
| NON FOREST AREA = 0                    |  |   |            |                   |                           |

Executive Engineer  
PAPRIKANTHOSIGNO.1

*Signature*  
Executive Engineer  
PAPRIKANTSION, 1  
ROHTAK