



RAIN WATER HARVESTING STORAGE PITS
SIZE 2MX2MX3M TO COLLECT ROOF TOP
RAIN WATER & SURFACE RUN OFF FOR
AUGMENTATION OF GROUND WATER
RESOURCES

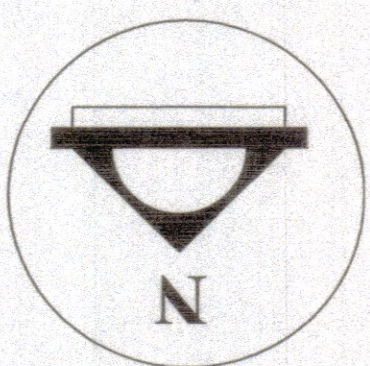

REVANUE
PASTA

M/S SEVEN FOLD CORP. SCIENCE PVT
LTD. IN KM.R.D. 0.800 (LHS) FROM
(NH-152) G.T. ROAD TO BALWANTI-
JASWANTI ROAD,

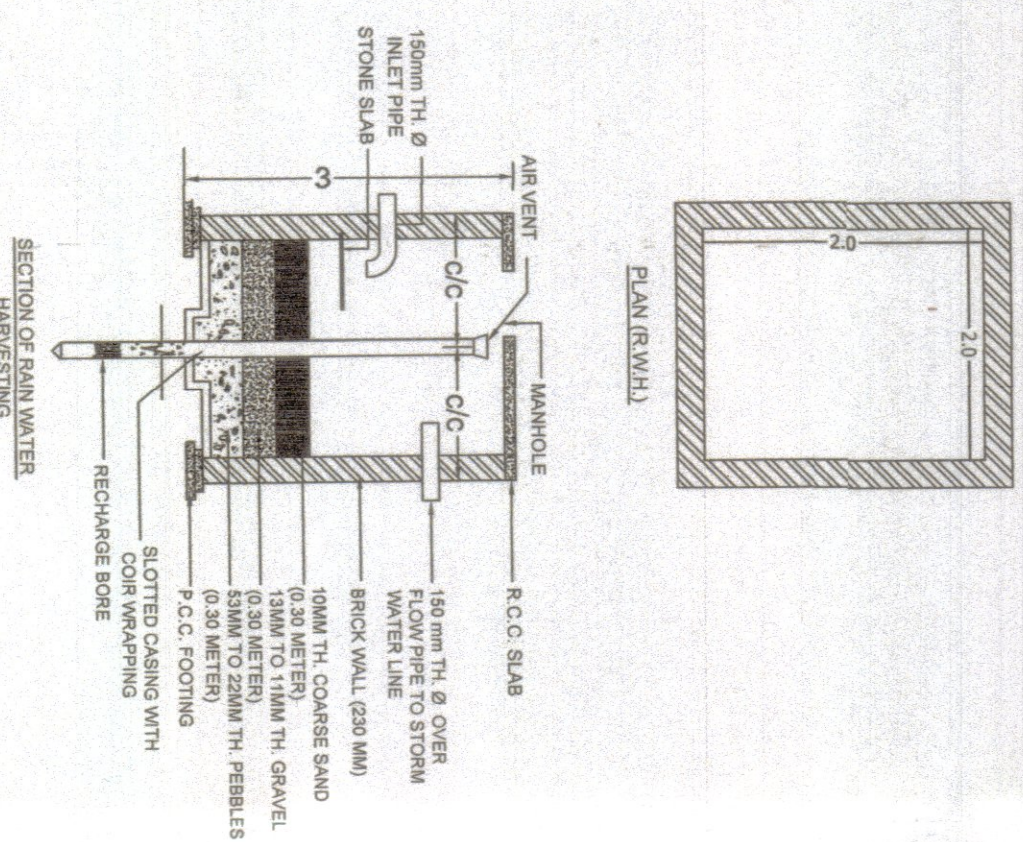




SITE PLAN OF SEVEN FOLD CORP. SCIENCE PVT. LTD.
IN KM R.D. 0.800 (LHS) FROM (NH-152) G.T. ROAD TO
BALWANTI - JASWANTI ROAD, VILLAGE KEORAK,
TEHSIL & DISTT. KAITHAL.

NOTE & CERTIFICATES :-


1. Certified that there is no other structure with to be erected nor any other service rendered except that connected with the proposed site without the prior approval of P.W.D.
2. Certified that there is no road crossing within 300m between the tangent points of the curves of side road and that of the proposed site
3. Certified that there is no objection from road point of view for the proposed site
4. The proposal will not effect the future improvement of the road.
5. Certified that the beam portion is not included in the area of land to be leased from P.W.D. for approach road but is to be metalled by the corporation.
6. Certified that all the conditions laid down by the Govt. of India and IRC from time to time with regard to the location of road side project have been complied with
7. Entire construction will be on owner land.
8. No hedges and plants more than 0.60m high should be grown.
9. Level of our complex will be kept 2% below Road level
10. We will not demand any gap in verge in front of our access
11. We shall pay necessary rent for the use of NH land wherever the rents are asked by the Highway authorities
12. MOR&T instructions have not been violated
13. 1.0m span slab culvert will be provided by us at our own cost

NOTES

- 1 CULVERT SHALL BE PROVIDED IN THE LINE OF STORM WATER DRAIN
ENTRY APPROACHES TO CATER TO THE EXPECTED
DISCHARGE
- 2 ALL DIMENSIONS ARE IN MM/METER UNLESS OTHERWISE MENTIONED

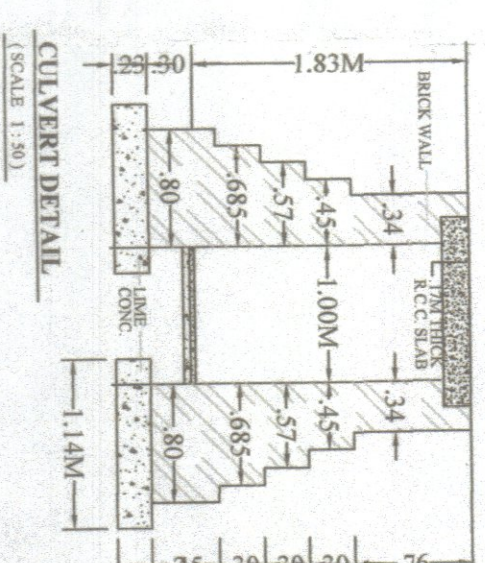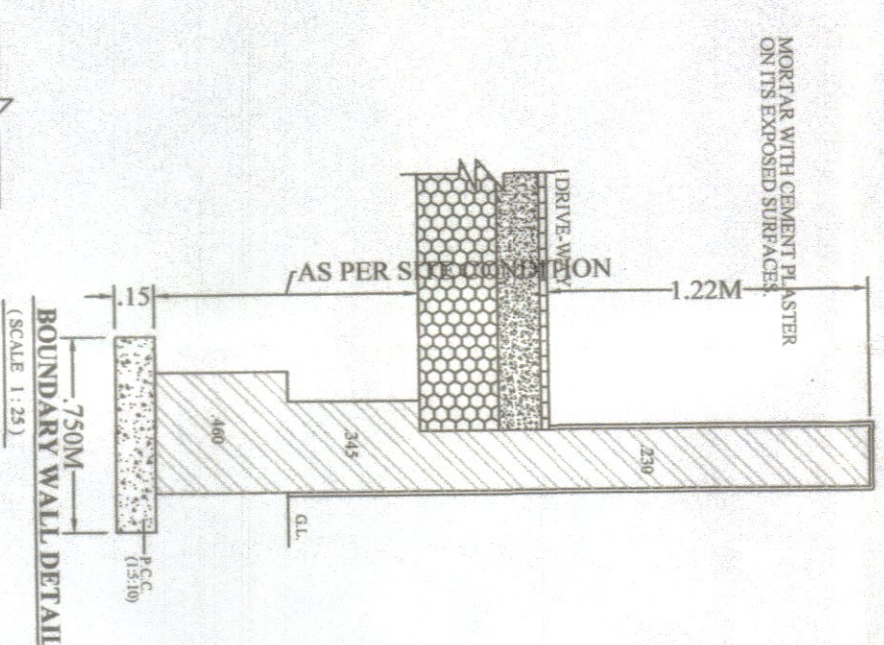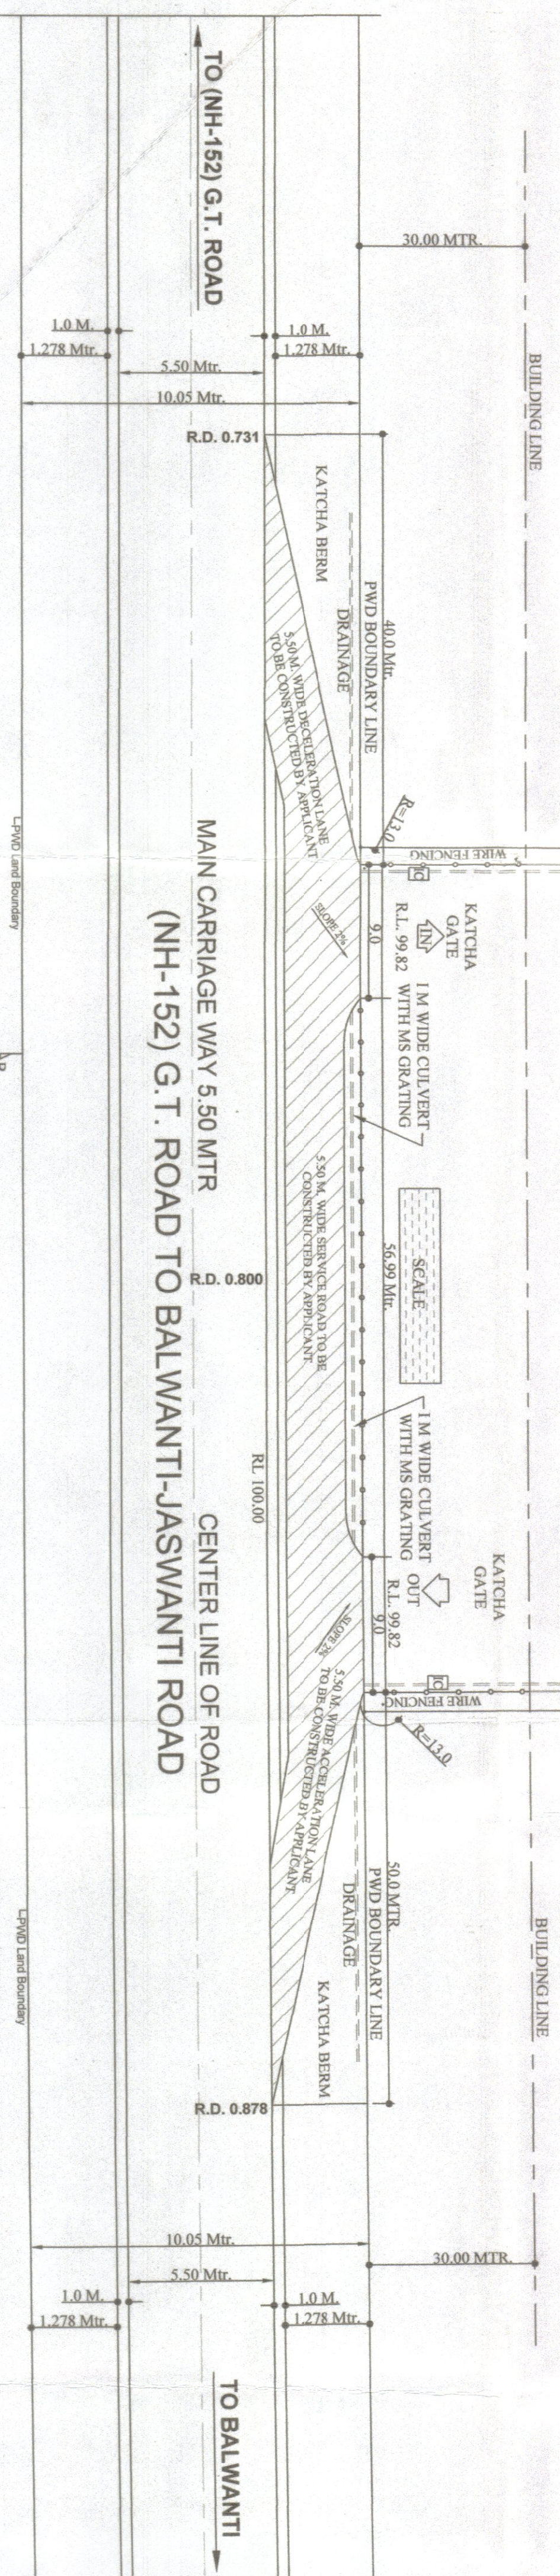

LOCATION PLAN (SCALE 1:1600)

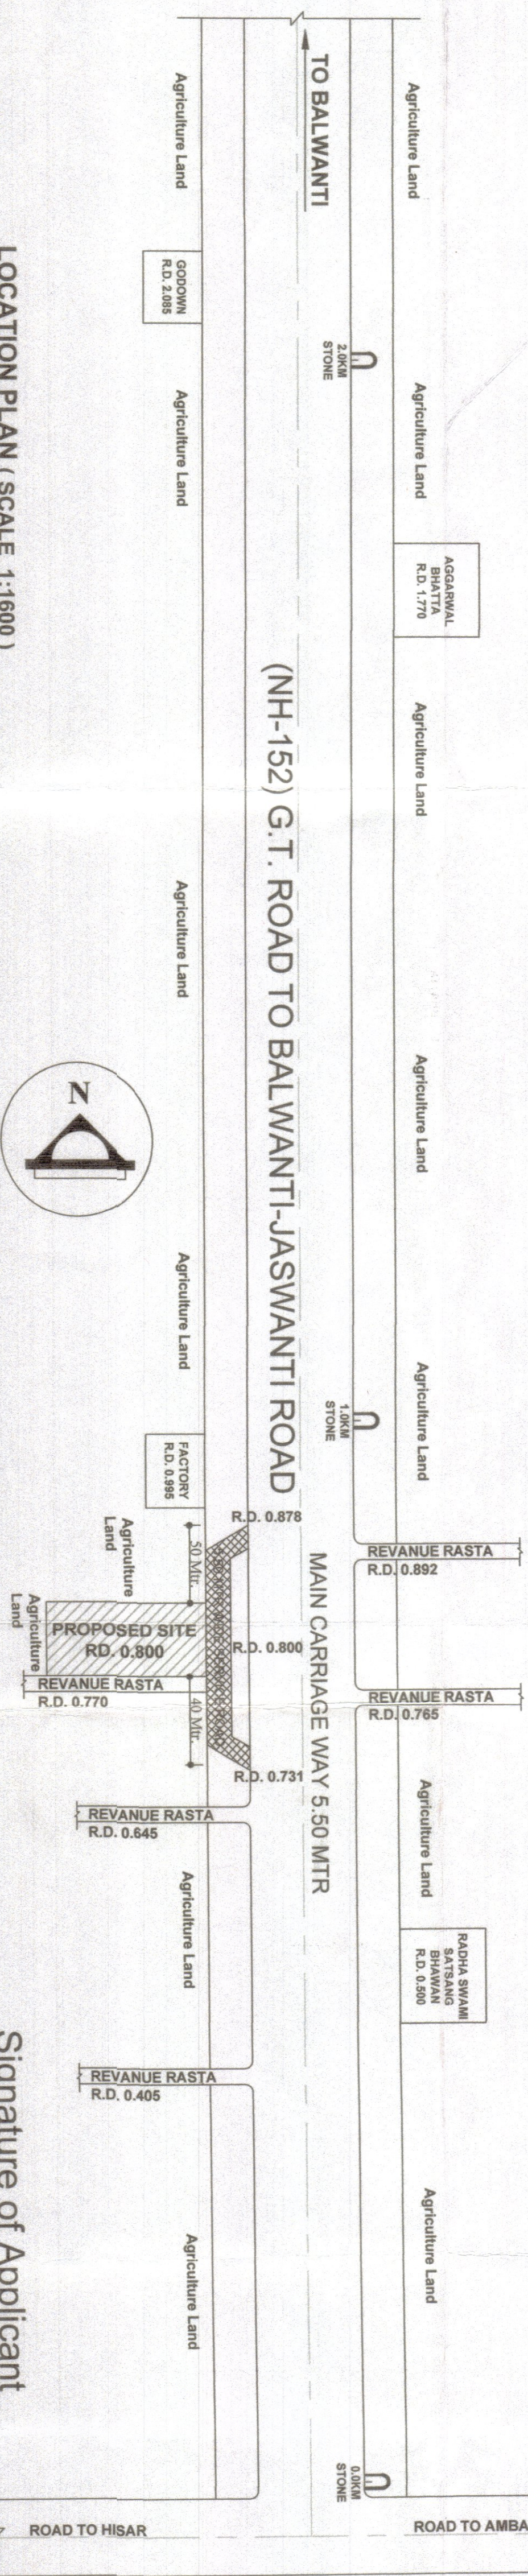


Signature of Applicant

Sub, Divisional Engineer
Prov. 1. Sub Division No-1
PWD B & R KAITHAL

Executive Engineer
Provincial Division No-
PWD B & R KATTHAR

Dr. G. Men, Valder E. Estimote
Step. No. 67 AF Basement,
Seeds, Main Hall, U.F., Karna
0181 4035207, 93541-98715

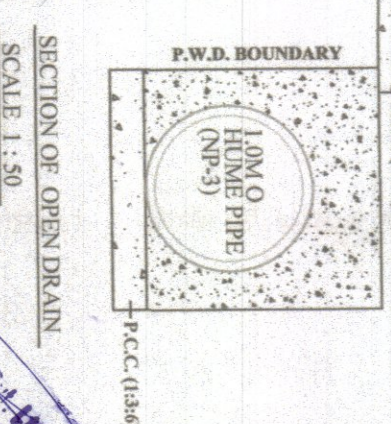

SECTION OF OPEN DRAIN

SCALE 1:50

Page 1 of 50

For Seven Plus Clear Sciences Pvt. Ltd.

Director