


DIVERSION SITE PLAN FOR APPORACH ROAD FOR SHEETAL RESORTS DHABA ON AMBALA-PANIPAT ROAD (NH-44) AT KM. 155-156 (RHS) AT VILL. : UMRI, TEHSIL THANESAR, DISTT. - KURUKESHTRA (HR)

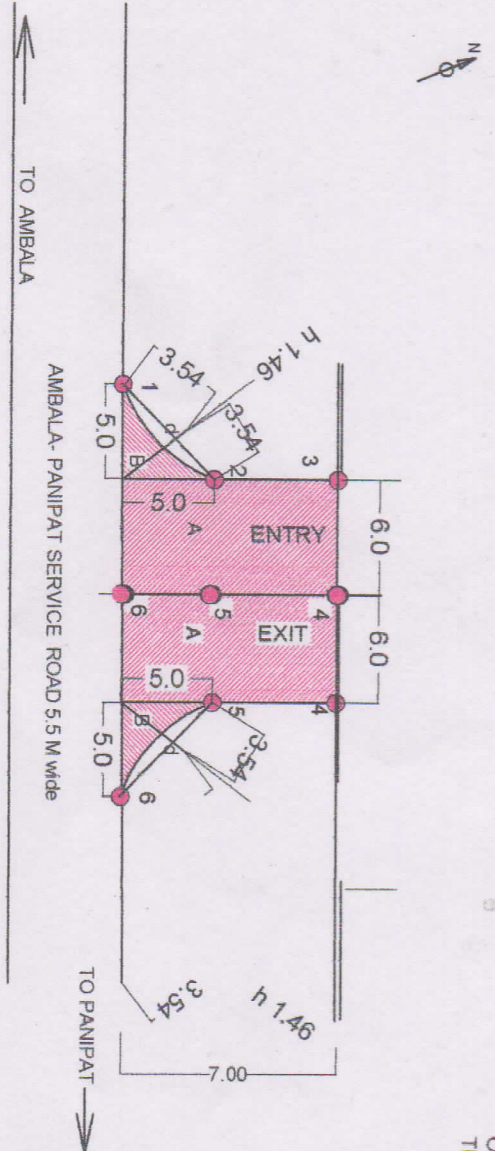

FOREST AREA DETAILS
(SCALE 1:50)

AREA:-

1. FOREST AREA TO USED 0.0095 Ha
2. NON FOREST AREA = 0.992 Ha

FOREST AREA:-

1. MARKED 'A' AREA :- $2 \times 6.0 \times 7.0 = 84.00 \text{ Sqm.}$
2. MARKED 'B' AREA :-

$$= 2 \times (1/2 \times 5 \times 5) - (d)$$

$$= 2 \times (1/2 \times 50) - (4/3 \times \pi)$$

$$= 2 \times (1/2 \times 50) - (4/3 \times 3.14 \times 1.46)$$


$$= 2 \times (1/2 \times 50 - 6.89)$$

$$= 11.22 \text{ Sqm}$$

$$\text{TOTAL AREA (A+B)} = 84.00 + 11.22 = 95.22 \text{ Sqm}$$

$$\text{or } 0.0095 \text{ Ha}$$

LEGEND	
	DGPS POINT
	PROPERTY BOUNDARY
	ROAD
	ENTRY / EXIT
	FOREST LAND

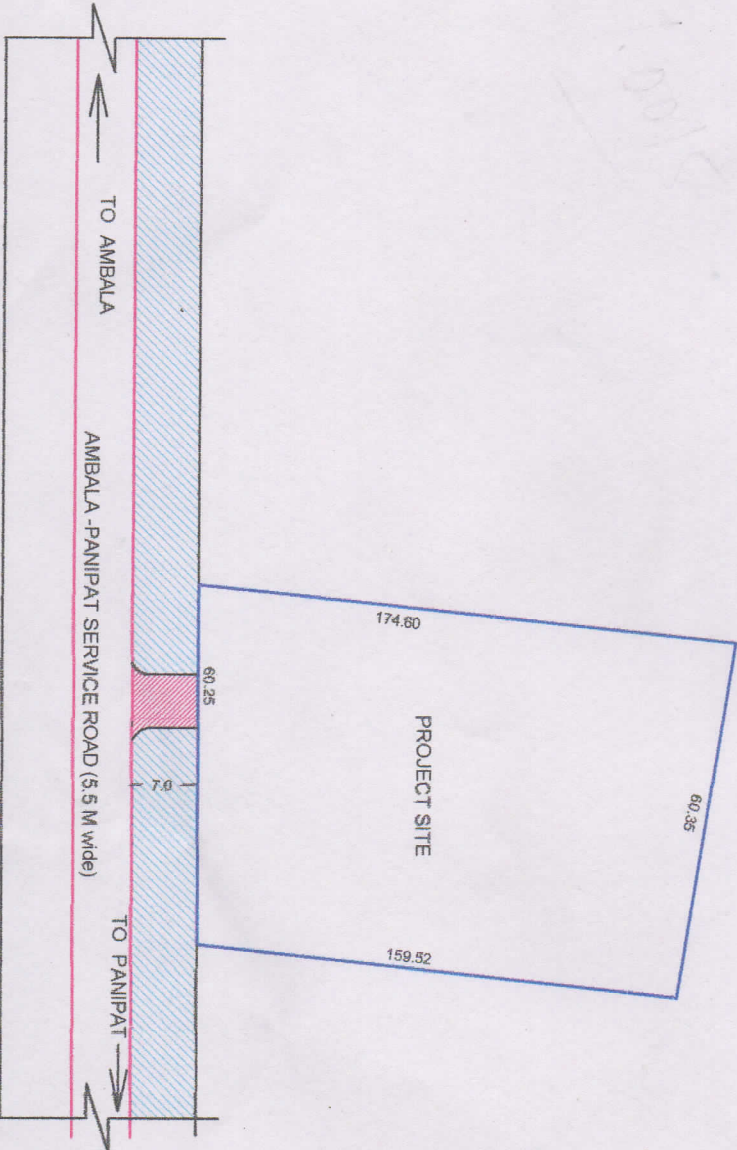

LAYOUT PLAN

TITLE :-

MAP PREPARED FOR M/s SHEETAL RESORTS AT VILL. UMRI, KURUKESHTRA(HR.)

OWNER SIGN :-

ARCHITECT SIGN :-



PREPARED BY :-

Build Craft

ARCHITECT, INDUSTRIAL DESIGNER & VALUERS

PANCHKULA ROAD SAHA CHOWK, SAHA (AMBALA)

PH. - 099922-57831, 099911-00203

TITLE :- DGPS POINT MAP

DATE : 08.07.19 DRG. NO. :- BCA-2982 REV. :- 00