

SITE PLAN OF "RAAJ MAHAL FARMS MARRIAGE PALACE" FOR SH. IQBAL SINGH S/O SH. SARBJIT SINGH, SH. GURPREET SINGH S/O SH. SUKHDEV SINGH & SH. HARINDERPAL SINGH S/O SH. AVTAR SINGH SITUATED AT VILL. HARDOKHANPUR, HOSHIARPUR ROAD TO TANDA ROAD. TEHSIL & DISTT. HOSHIARPUR.


H.B.NO.=224 KHEWET NO.=²⁵²/₂₃₂ ²⁵³/₂₃₃ KHANTANI NO.=274,275
 KHASRA NO. =10//¹⁶/₁(0-6),(0-1-51.76)19//⁴/₁(3-17) (0-19-47.55)19//⁵/₁ (4-13)(0-23-52.24)10//¹⁸/₃2(1-16-4.00)(0-9-21.78),10//²⁴/₂2
 (1-16)(0-9-10.54),10//²⁵/₂(4-17)(0-24-53.41)

AREA OF 2B
 =2[$\frac{1}{2}$ X2MX2M- $\frac{2}{3}$ X4.24MX0.30M]
 =2[2SQ.MT-0.84 SQ.MT]
 =2[1.16 SQ.MT]
 2.32 SQ.MT

AREA OF B
 =6.0MX5.81M
 =34.86 SQ.MT



TOTAL PROTECTED AREA
 AREA OF 2A = 2.32 SQ.MT
 AREA OF B = 34.86 SQ.MT
 TOTAL AREA = 37.18 SQ.MT
 =0.0037 HECT.

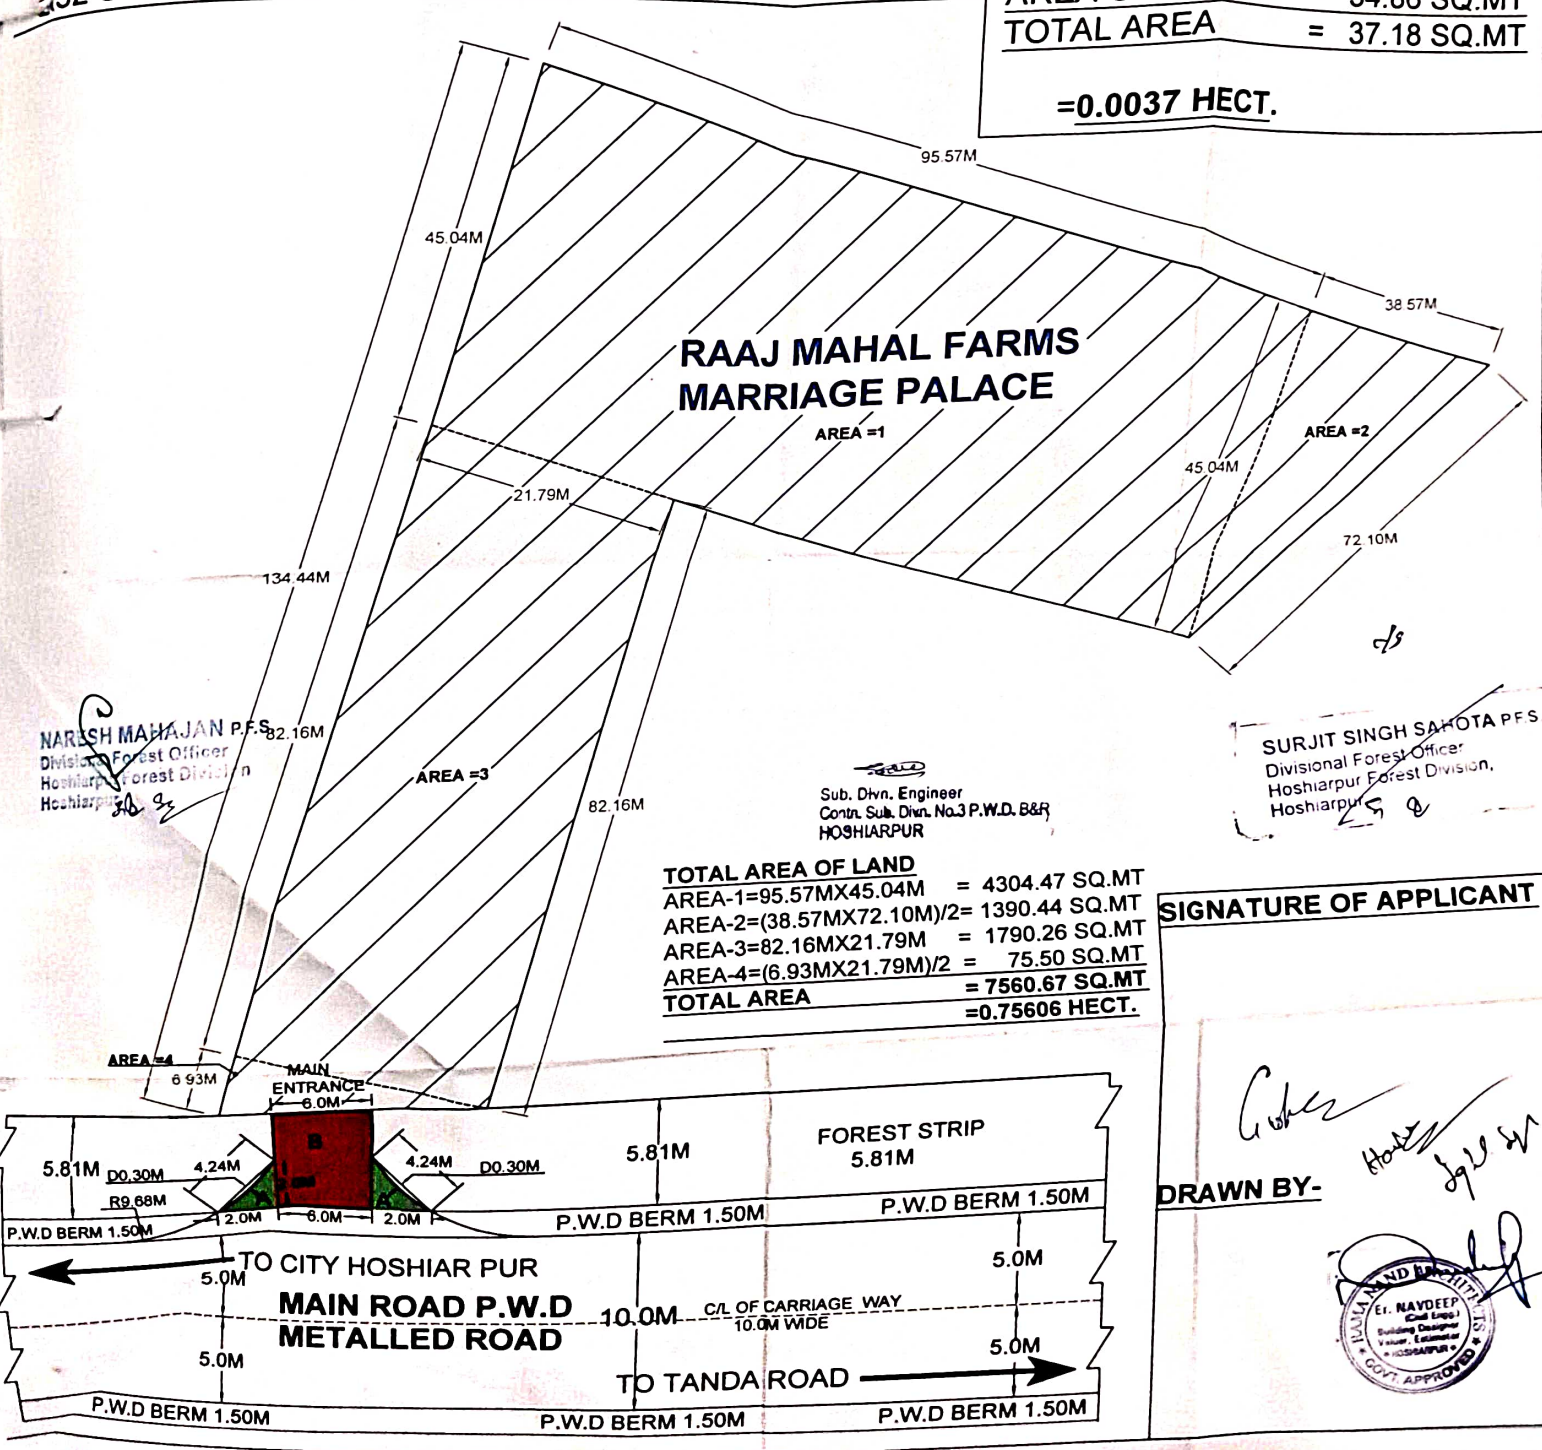

TOTAL AREA OF LAND
 AREA-1=95.57MX45.04M = 4304.47 SQ.MT
 AREA-2=(38.57MX72.10M)/2= 1390.44 SQ.MT
 AREA-3=82.16MX21.79M = 1790.26 SQ.MT
 AREA-4=(6.93MX21.79M)/2 = 75.50 SQ.MT
TOTAL AREA = 7560.67 SQ.MT
 =0.75606 HECT.

NARASH MAHAJAN P.F.S.
 Divisional Forest Officer
 Hoshiarpur Forest Division
 Hoshiarpur

Sub. Divn. Engineer
 Contr. Sub. Divn. No.3 P.W.D. B&R
 HOSHIARPUR

SURJIT SINGH SAHOTI P.F.S.
 Divisional Forest Officer
 Hoshiarpur Forest Division,
 Hoshiarpur

SIGNATURE OF APPLICANT

DRAWN BY-

